



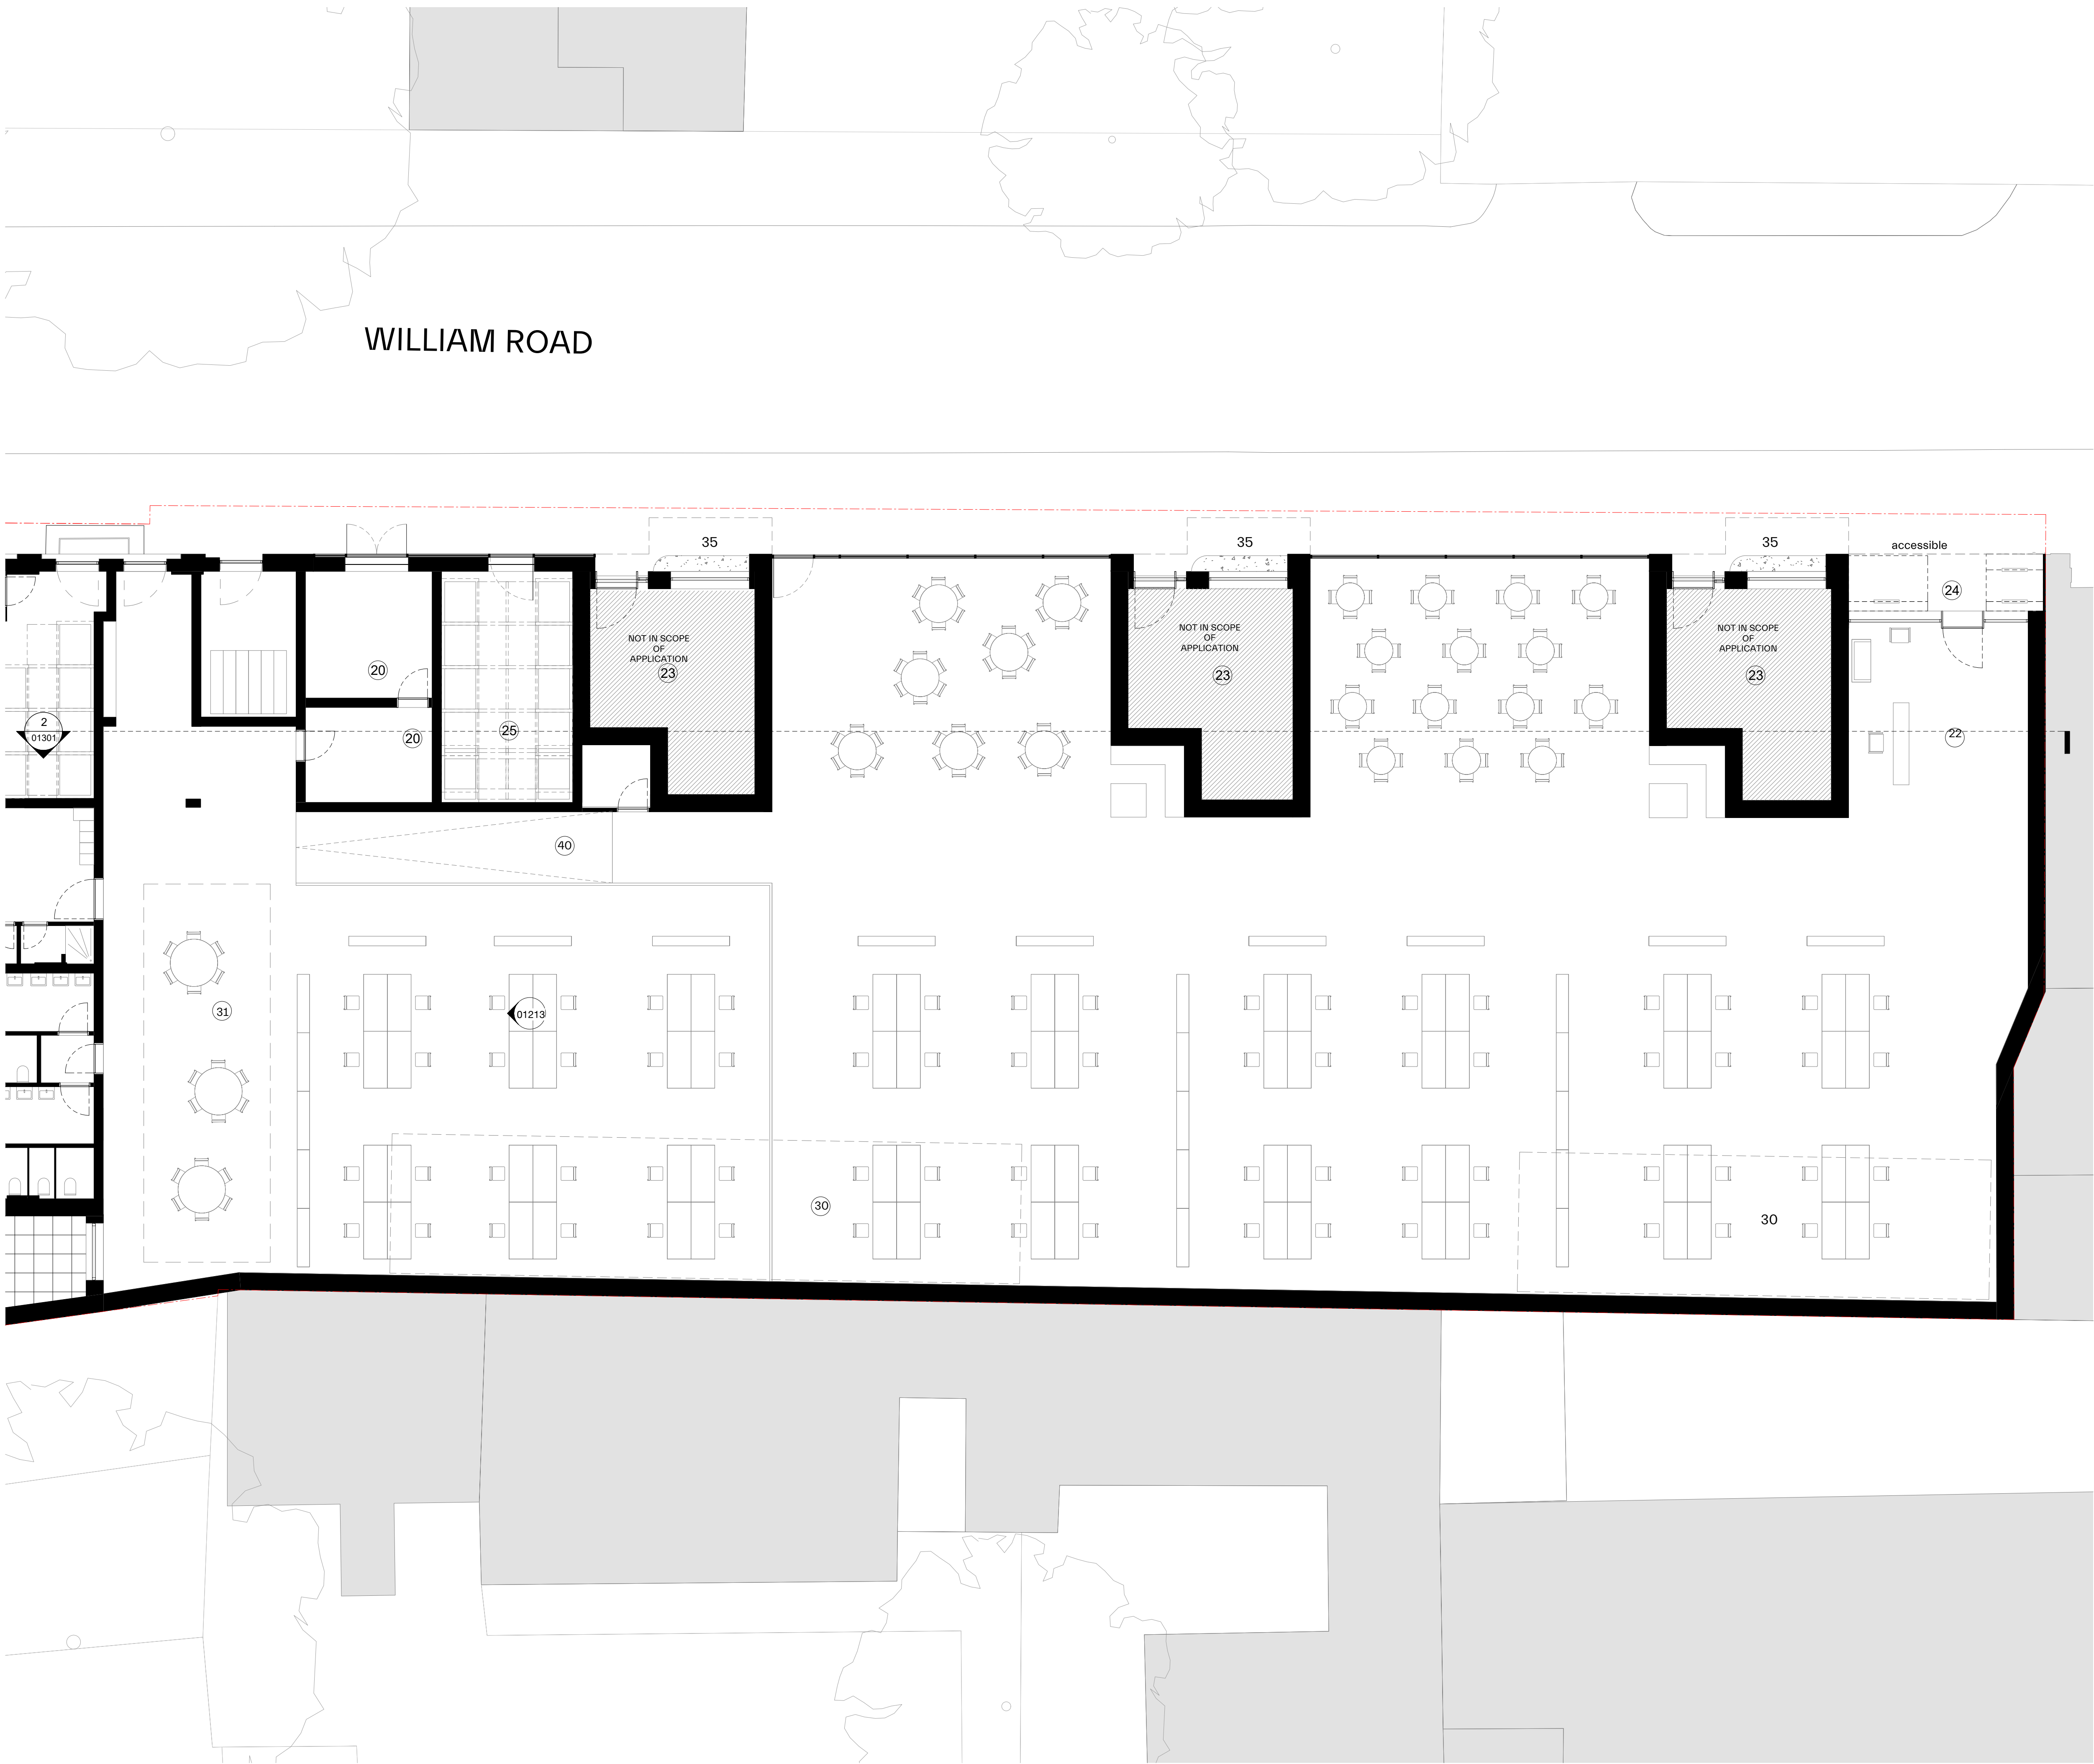

KEY:

1. Plot Boundary
2. Lift
3. Service Riser
4. Circulation/Lobby
5. Stair
6. Storage
7. 01A - Standard 'Deluxe' Studio
8. 01C - Standard 'Deluxe' Studio_Chamfered
9. 01D - Medium Shoulder Studio
10. 01E - Medium Shoulder Studio_Chamfered
11. 01F - Shoulder 'Deluxe' Studio
12. 01G - Shoulder 'Deluxe' Studio_Chamfered
13. 02A - Standard Accessible Studio
14. 02B - Standard 'Twoside' North/South
15. 03B - Standard 'Twoside'_East/West/North
16. Courtyard/Loggia/Terrace
17. WC/Showers
18. Laundrette
19. Amenity
20. Plant
21. Office/Meeting Room
22. Reception
23. Residential Entrance
24. Bike Store
25. Bin Store
26. Gym
27. Cinema
28. Management Room
29. Post Room
30. Existing Rooftight Above
31. Proposed Rooftight Above
32. Wheelchair Accessible Parking
33. Section Roof
34. Ballast Roof
35. Light-grey Precast reconstituted stone planters
36. Refuge Area
37. Roof Hatch
38. Lift Overrun
39. Smoke Shaft
40. Ramp
41. Cleaner's Store
42. Comms Room

revision	date	amendme
----------	------	---------

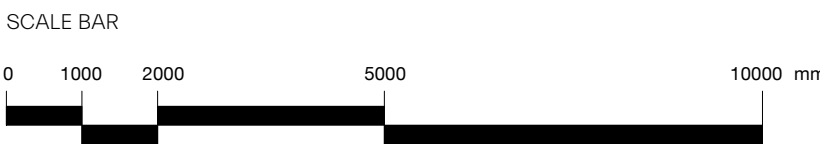

Unit 7, 16-24 Underwood Street, London N1 7JQ
Tel: +44 (0)20 7566 7440 Fax: +44 (0)20 7014 3119
www.morrisandcompany

- Do not scale from this drawing
- All dimensions to be checked on site by the Contractor
- And such dimensions to be their responsibility
- Report all drawing errors and omissions to the Architect
- All dimensions in millimeters unless noted otherwise
- If in doubt ask Contract Administrator

WILLIAM ROAD

PROPOSED GROUND FLOOR PLAN - PLOT E

status	PLANNING						
date	26/10/2020						
scale	1 : 100 @ A1				1:200 @ A3		
project	originator	zone	level	type	role	number	status - revision
A295	MCO	BB	G0	DR	A	01099	P01