


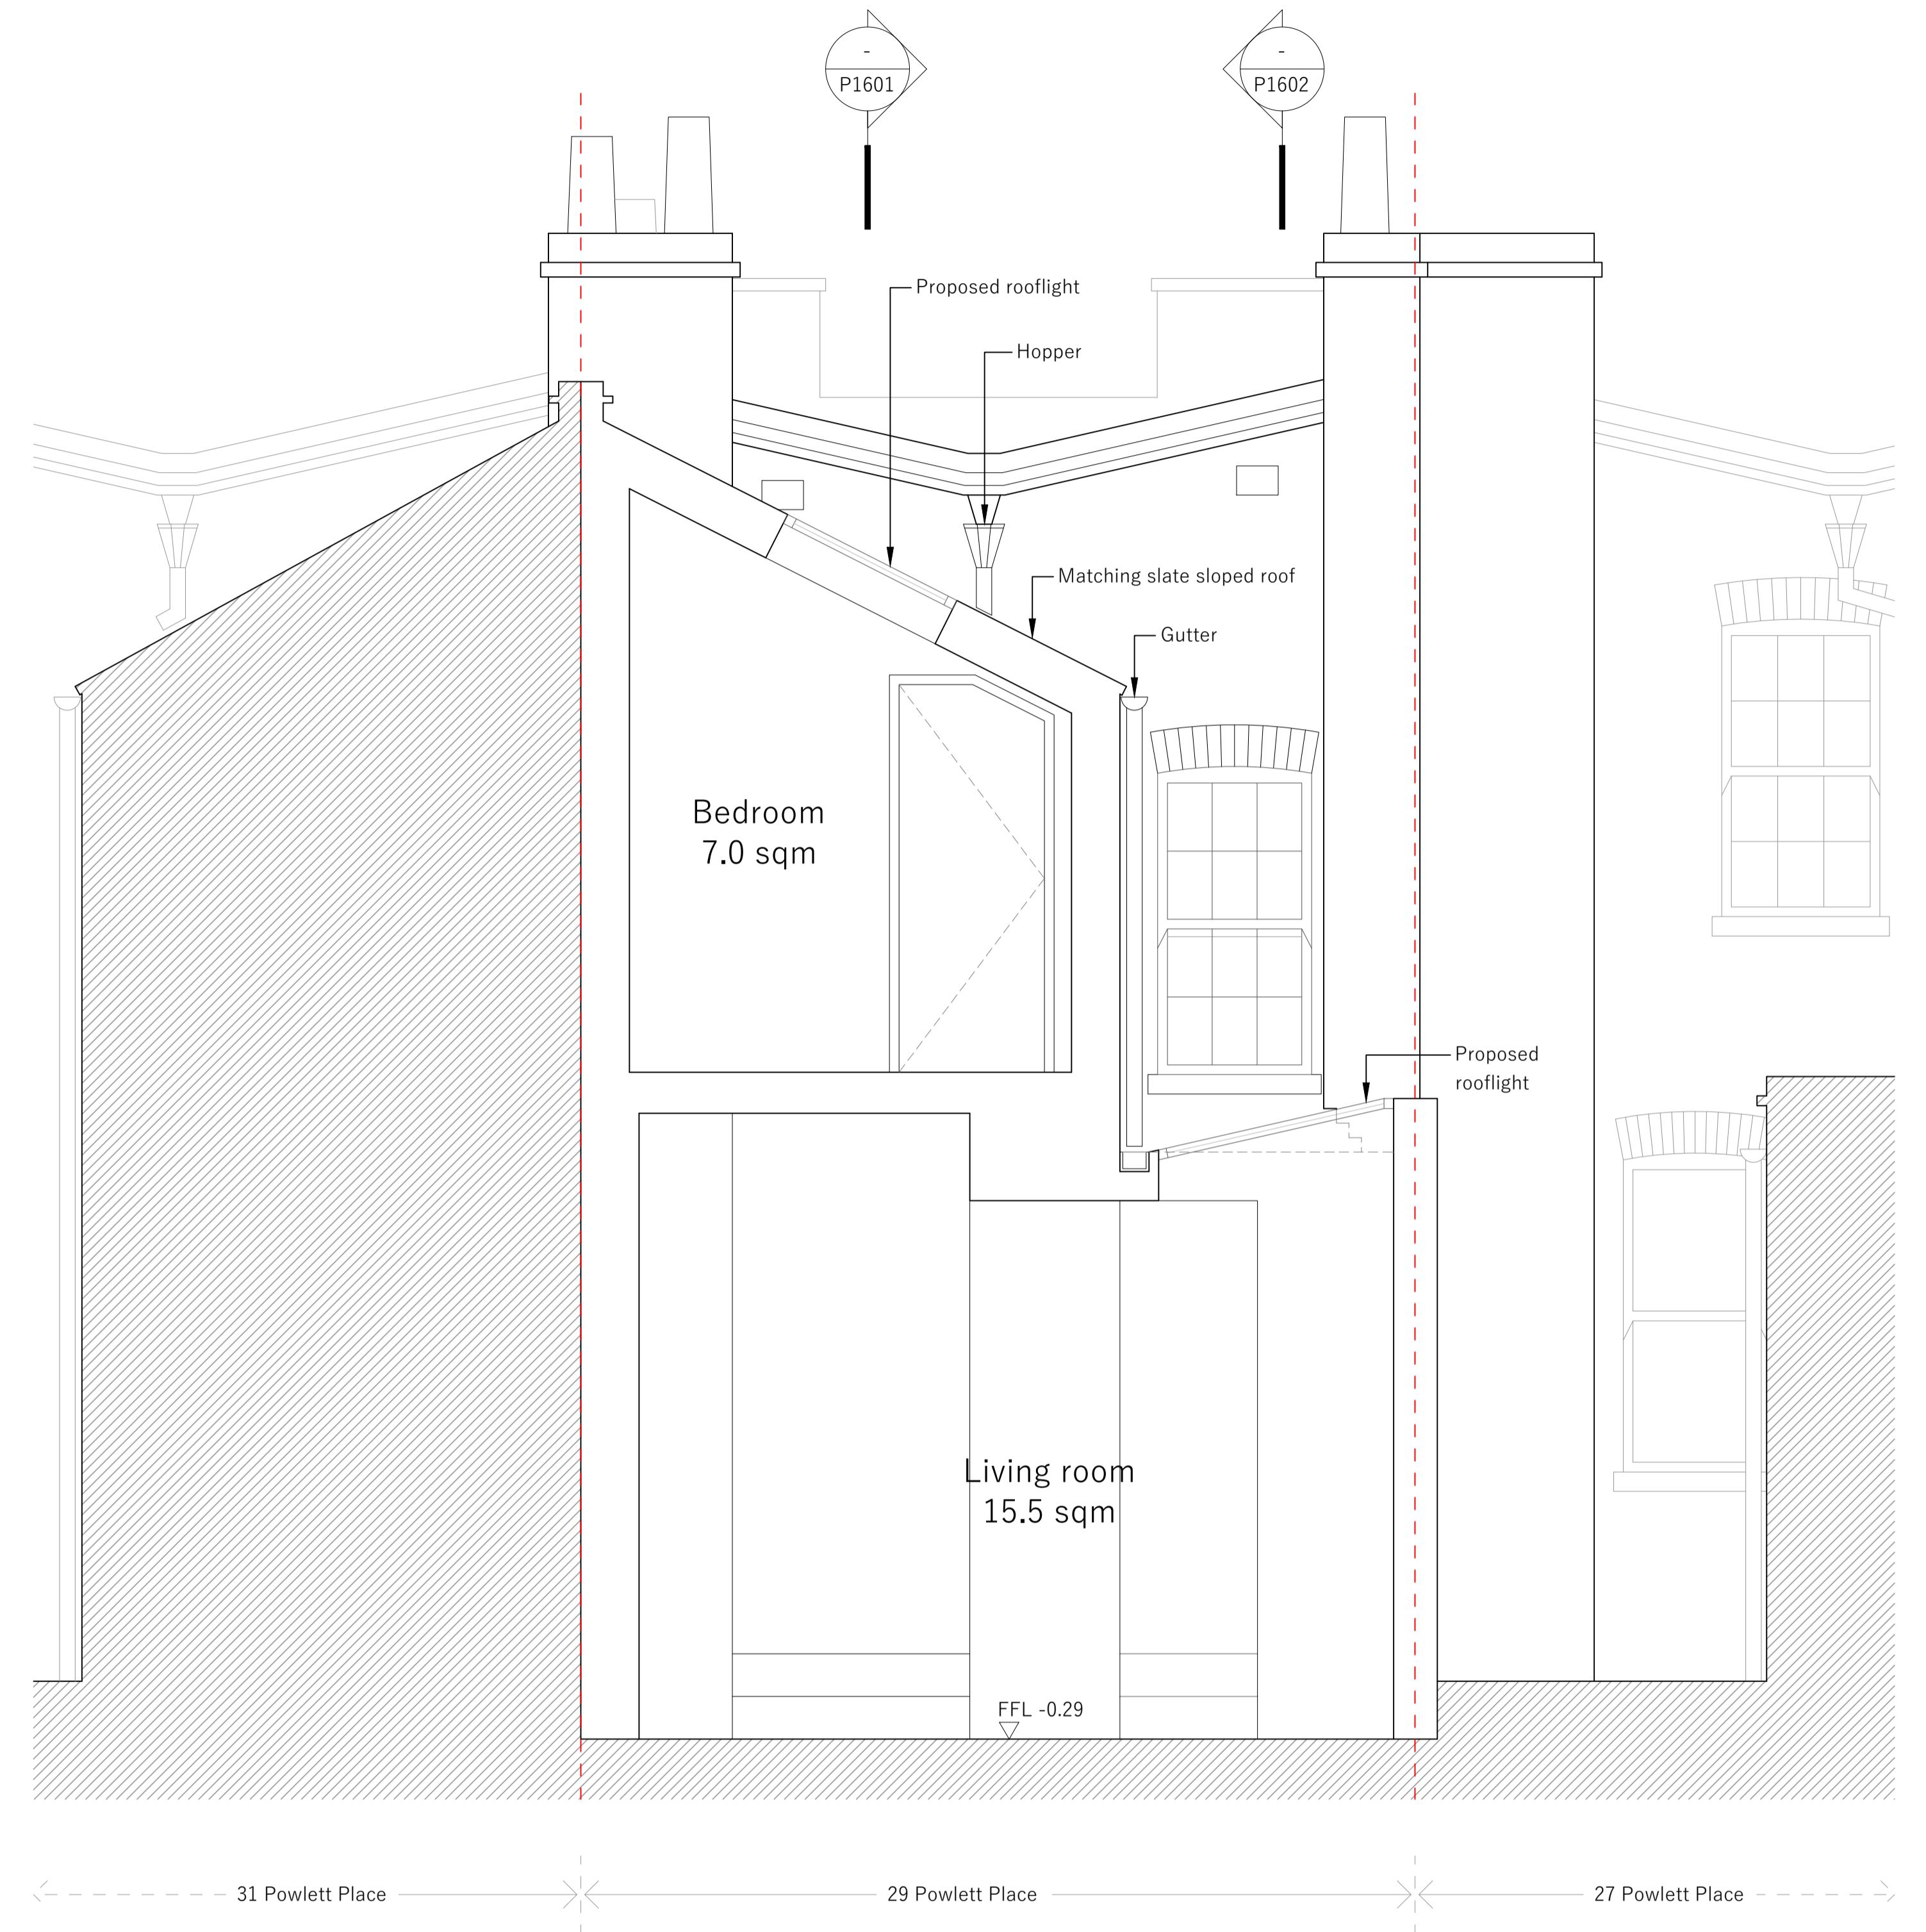

① Short section through Powlett Place looking North




② Short section looking South

Notes

This plan should only be used for its original version. All dimensions should be checked on site prior to design and construction. Building services information has been visually inspected from the surface and should be treated as approximate only. Drainage information (where applicable) has been visually inspected.

This drawing is the property of Manea Kella Ltd. No disclosure of copy or it may be made without the written permission of Manea Kella Ltd.

Key plan

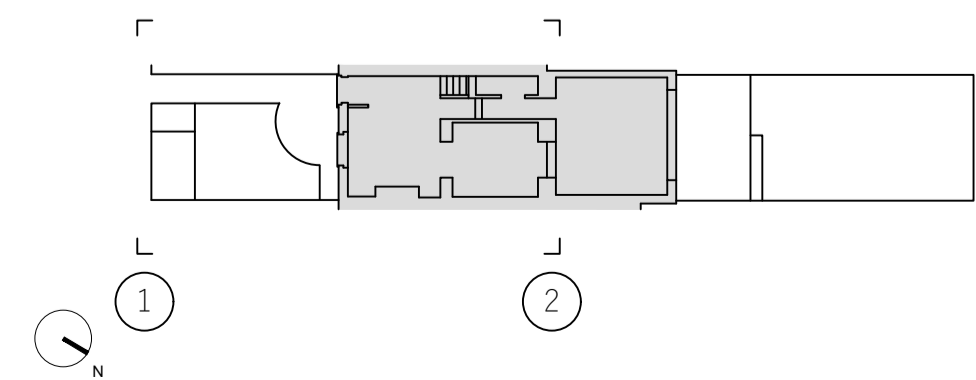

Rev	Date	By	Revision
/	24.11.20	ED	first issue, ISSUED FOR INFORMATION

Project

Powlett Place
29 Powlett Pl, Kentish Town, NW1 8DR

Architect

Manea Kella
22-24 Prince of Wales Road, London, NW5 3LG

Drawing by

ED

Date

10.20

Drawing title

Proposed short sections

Drawing number

027-MK-P1603

Revision number

-

Scale at A1

1:25

Scale at A3

1:50