



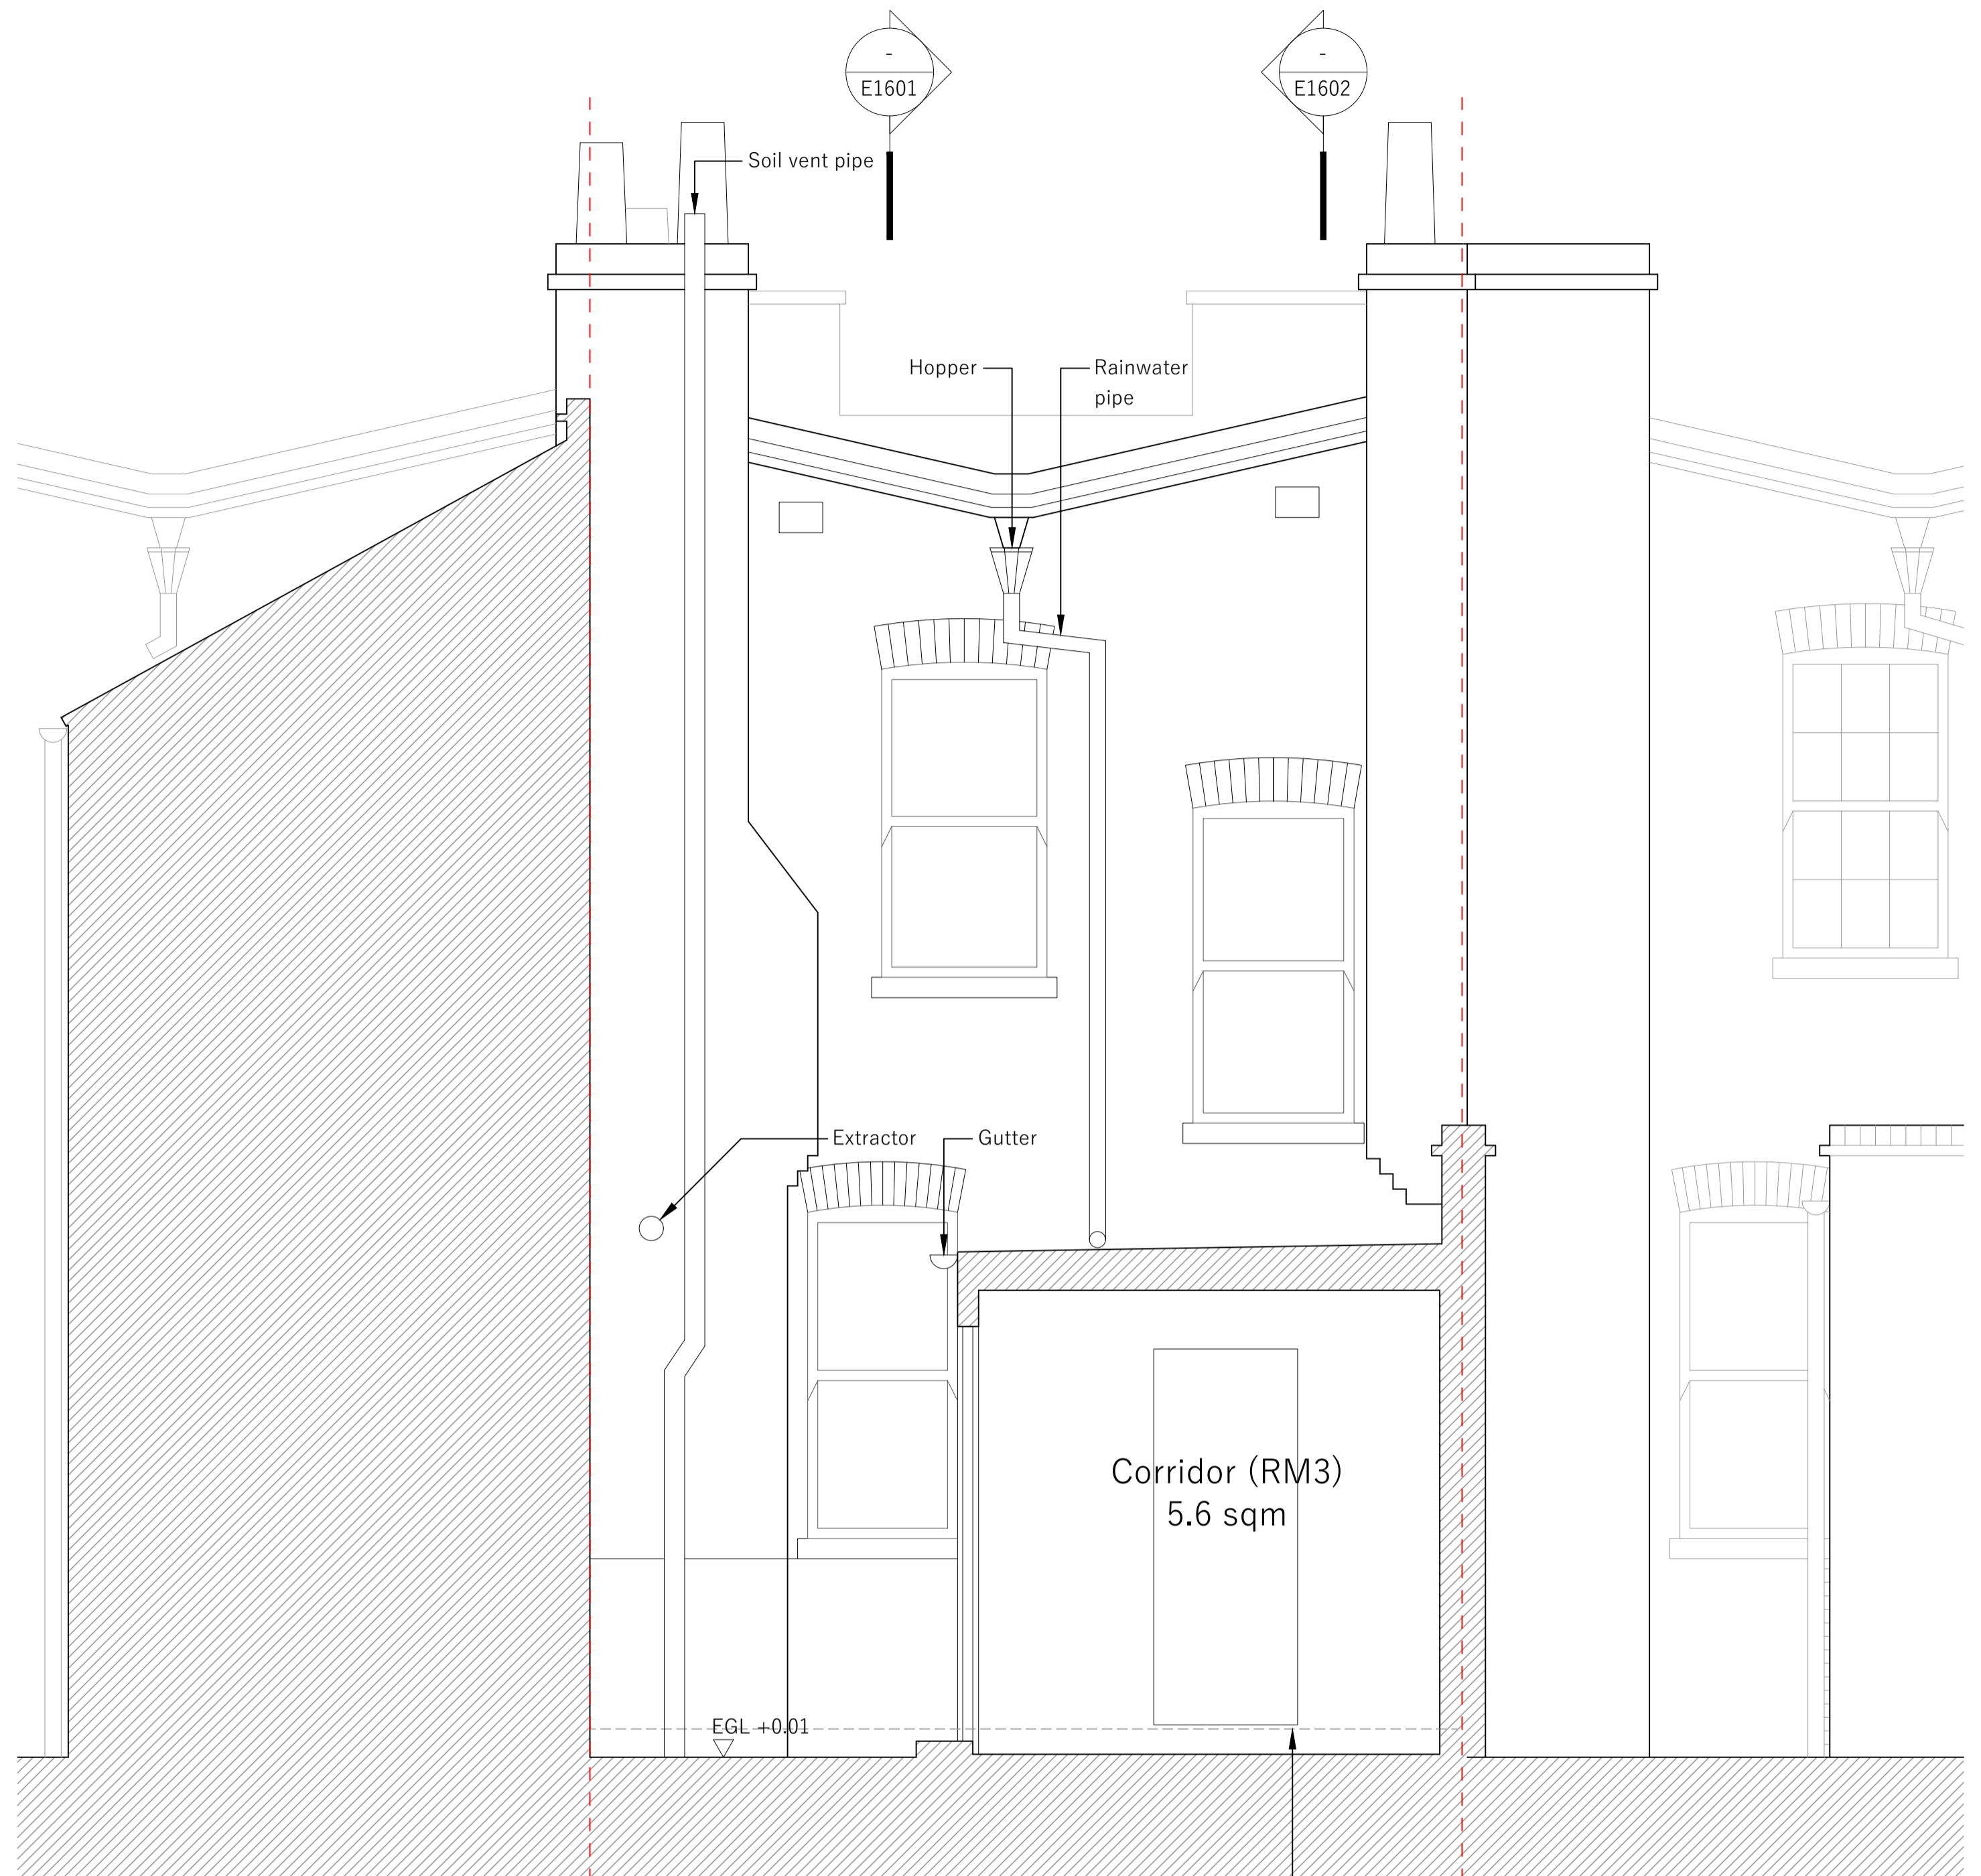


① Short section through Powlett Place looking North

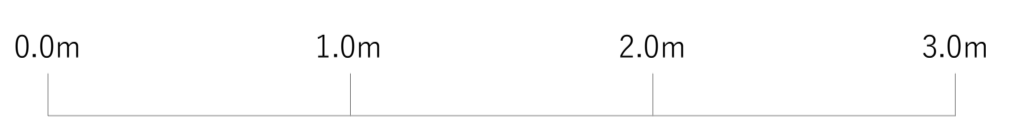

② Short section looking South

Notes
 This plan should only be used for its original version. All dimensions should be checked on site prior to design and construction. Building services information has been visually inspected from the surface and should be treated as approximate only. Drainage information (where applicable) has been visually inspected.

This drawing is the property of Manea Kella Ltd. No disclosure of copy or it may be made without the written permission of Manea Kella Ltd.

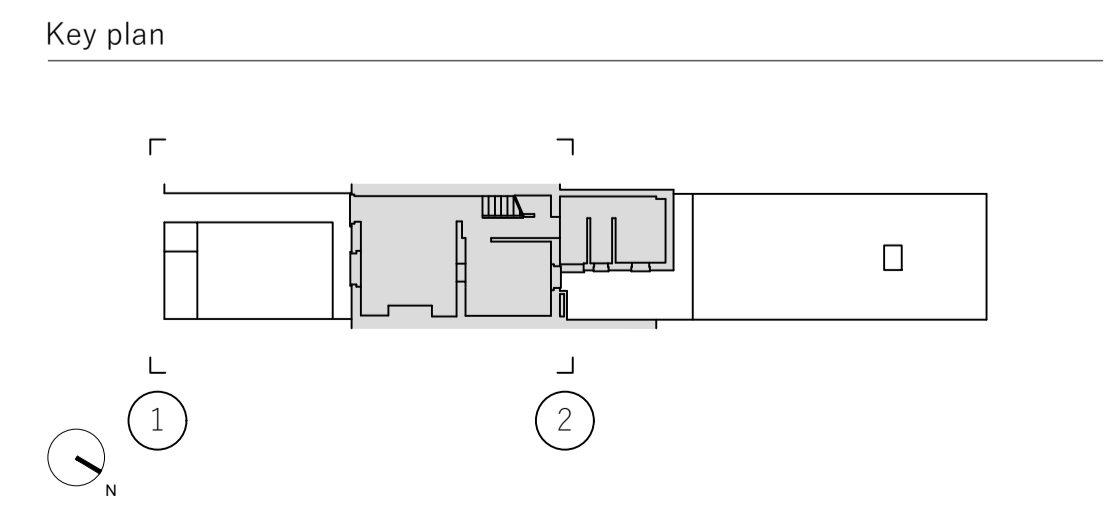

| Rev | Date | By | Revision |
|-----|----------|----|-------------------------------------|
| / | 24.11.20 | ED | first issue, ISSUED FOR INFORMATION |

Project
 Powlett Place
 29 Powlett Pl, Kentish Town, NW1 8DR

Architect
 Manea Kella
 22-24 Prince of Wales Road, London, NW5 3LG

Drawing by ED **Date** 10.20

Drawing title
 Existing short sections

| Drawing number | Revision number |
|----------------|-----------------|
| 027-MK-E1603 | - |

Scale at A1 1:25 **Scale at A3** 1:50