


01 GENERAL ARRANGEMENT: BASEMENT LEVEL

<p>KEY</p> <p>--- SITE BOUNDARY</p> <p>TO BE DEMOLISHED</p> <p>TO BE RETAINED</p>	<p>REV DATE</p> <p>P01 30/11/20 ISSUED FOR PLANNING</p>	<table><tr><th>CONSULTANTS</th><th>NAME</th></tr><tr><td>CLIENT:</td><td>GROVEWORLD</td></tr><tr><td>STRUCTURAL ENGINEER:</td><td>WSP</td></tr><tr><td>MECHANICAL ENGINEER:</td><td>XC02</td></tr><tr><td>COST CONSULTANT:</td><td>TURNER TOWNSEND</td></tr><tr><td>ACOUSTIC CONSULTANT:</td><td>HANN TUCKER</td></tr><tr><td>TRANSPORT CONSULTANT:</td><td>STEER</td></tr><tr><td>DAYLIGHT / SUNLIGHT :</td><td>POINT2</td></tr><tr><td> </td><td> </td></tr><tr><td> </td><td> </td></tr><tr><td> </td><td> </td></tr><tr><td> </td><td> </td></tr></table>	CONSULTANTS	NAME	CLIENT:	GROVEWORLD	STRUCTURAL ENGINEER:	WSP	MECHANICAL ENGINEER:	XC02	COST CONSULTANT:	TURNER TOWNSEND	ACOUSTIC CONSULTANT:	HANN TUCKER	TRANSPORT CONSULTANT:	STEER	DAYLIGHT / SUNLIGHT :	POINT2									<p>NOTE</p> <p>When this drawing is issued in uncontrolled CAD format it will be accompanied by a PDF version and is issued to enable the recipient to prepare their own documents / models / drawings for which they are solely responsible.</p> <p>The recipient should report all drawing errors, omissions and discrepancies to the architect. All dimensions should be checked on site by the contractor and such dimensions shall be the contractor's responsibility.</p> <p>Allford Hall Monaghan Morris Limited accepts no responsibility or liability for:-</p> <ul style="list-style-type: none">- any use of this drawing by parties other than the party for whom it was prepared or for purposes other than those for which it was prepared- any alterations or additions to or discrepancies arising out of changes to the background information on which the drawings are based that was current at the time of issue, and which occur to that information after it has been issued by AHMM- any loss or degradation of the information held in this drawing resulting from the translation from the original file format to any other file format or from the recipients reading of it in any other programme or any version of the programme other than that which was used to prepare it- the accuracy of survey information provided by others or for any costs, claims, proceedings and expenses arising out of reliance on such information- any scaling from this drawing other than by the local planning authority solely for the purposes of the planning application to which it relates	<p>LOCATION</p>	<p>ALLFORD HALL MONAGHAN MORRIS</p> <p>ARCHITECTS Ltd MORELANDS, 5-23 OLD STREET LONDON EC1V 9HL TEL 020 7251 5261 FAX 020 7251 5123 WEB WWW.AHMM.CO.UK</p> <p>job title 330 GRAYS INN ROAD</p> <p>drawing title / location EXISTING - DEMOLITION SCOPE BASEMENT LEVEL</p> <table><tr><td>drawn by GS</td><td>checked MH</td><td>scale 1:250@A1; 1:500@A3</td><td>status PLANNING</td></tr></table> <table><tr><td>project 18116</td><td>zone</td><td>source A</td><td>classification (12)_P099</td><td>drawing no. P01</td><td>revision</td></tr></table>	drawn by GS	checked MH	scale 1:250@A1; 1:500@A3	status PLANNING	project 18116	zone	source A	classification (12)_P099	drawing no. P01	revision
CONSULTANTS	NAME																																						
CLIENT:	GROVEWORLD																																						
STRUCTURAL ENGINEER:	WSP																																						
MECHANICAL ENGINEER:	XC02																																						
COST CONSULTANT:	TURNER TOWNSEND																																						
ACOUSTIC CONSULTANT:	HANN TUCKER																																						
TRANSPORT CONSULTANT:	STEER																																						
DAYLIGHT / SUNLIGHT :	POINT2																																						
drawn by GS	checked MH	scale 1:250@A1; 1:500@A3	status PLANNING																																				
project 18116	zone	source A	classification (12)_P099	drawing no. P01	revision																																		

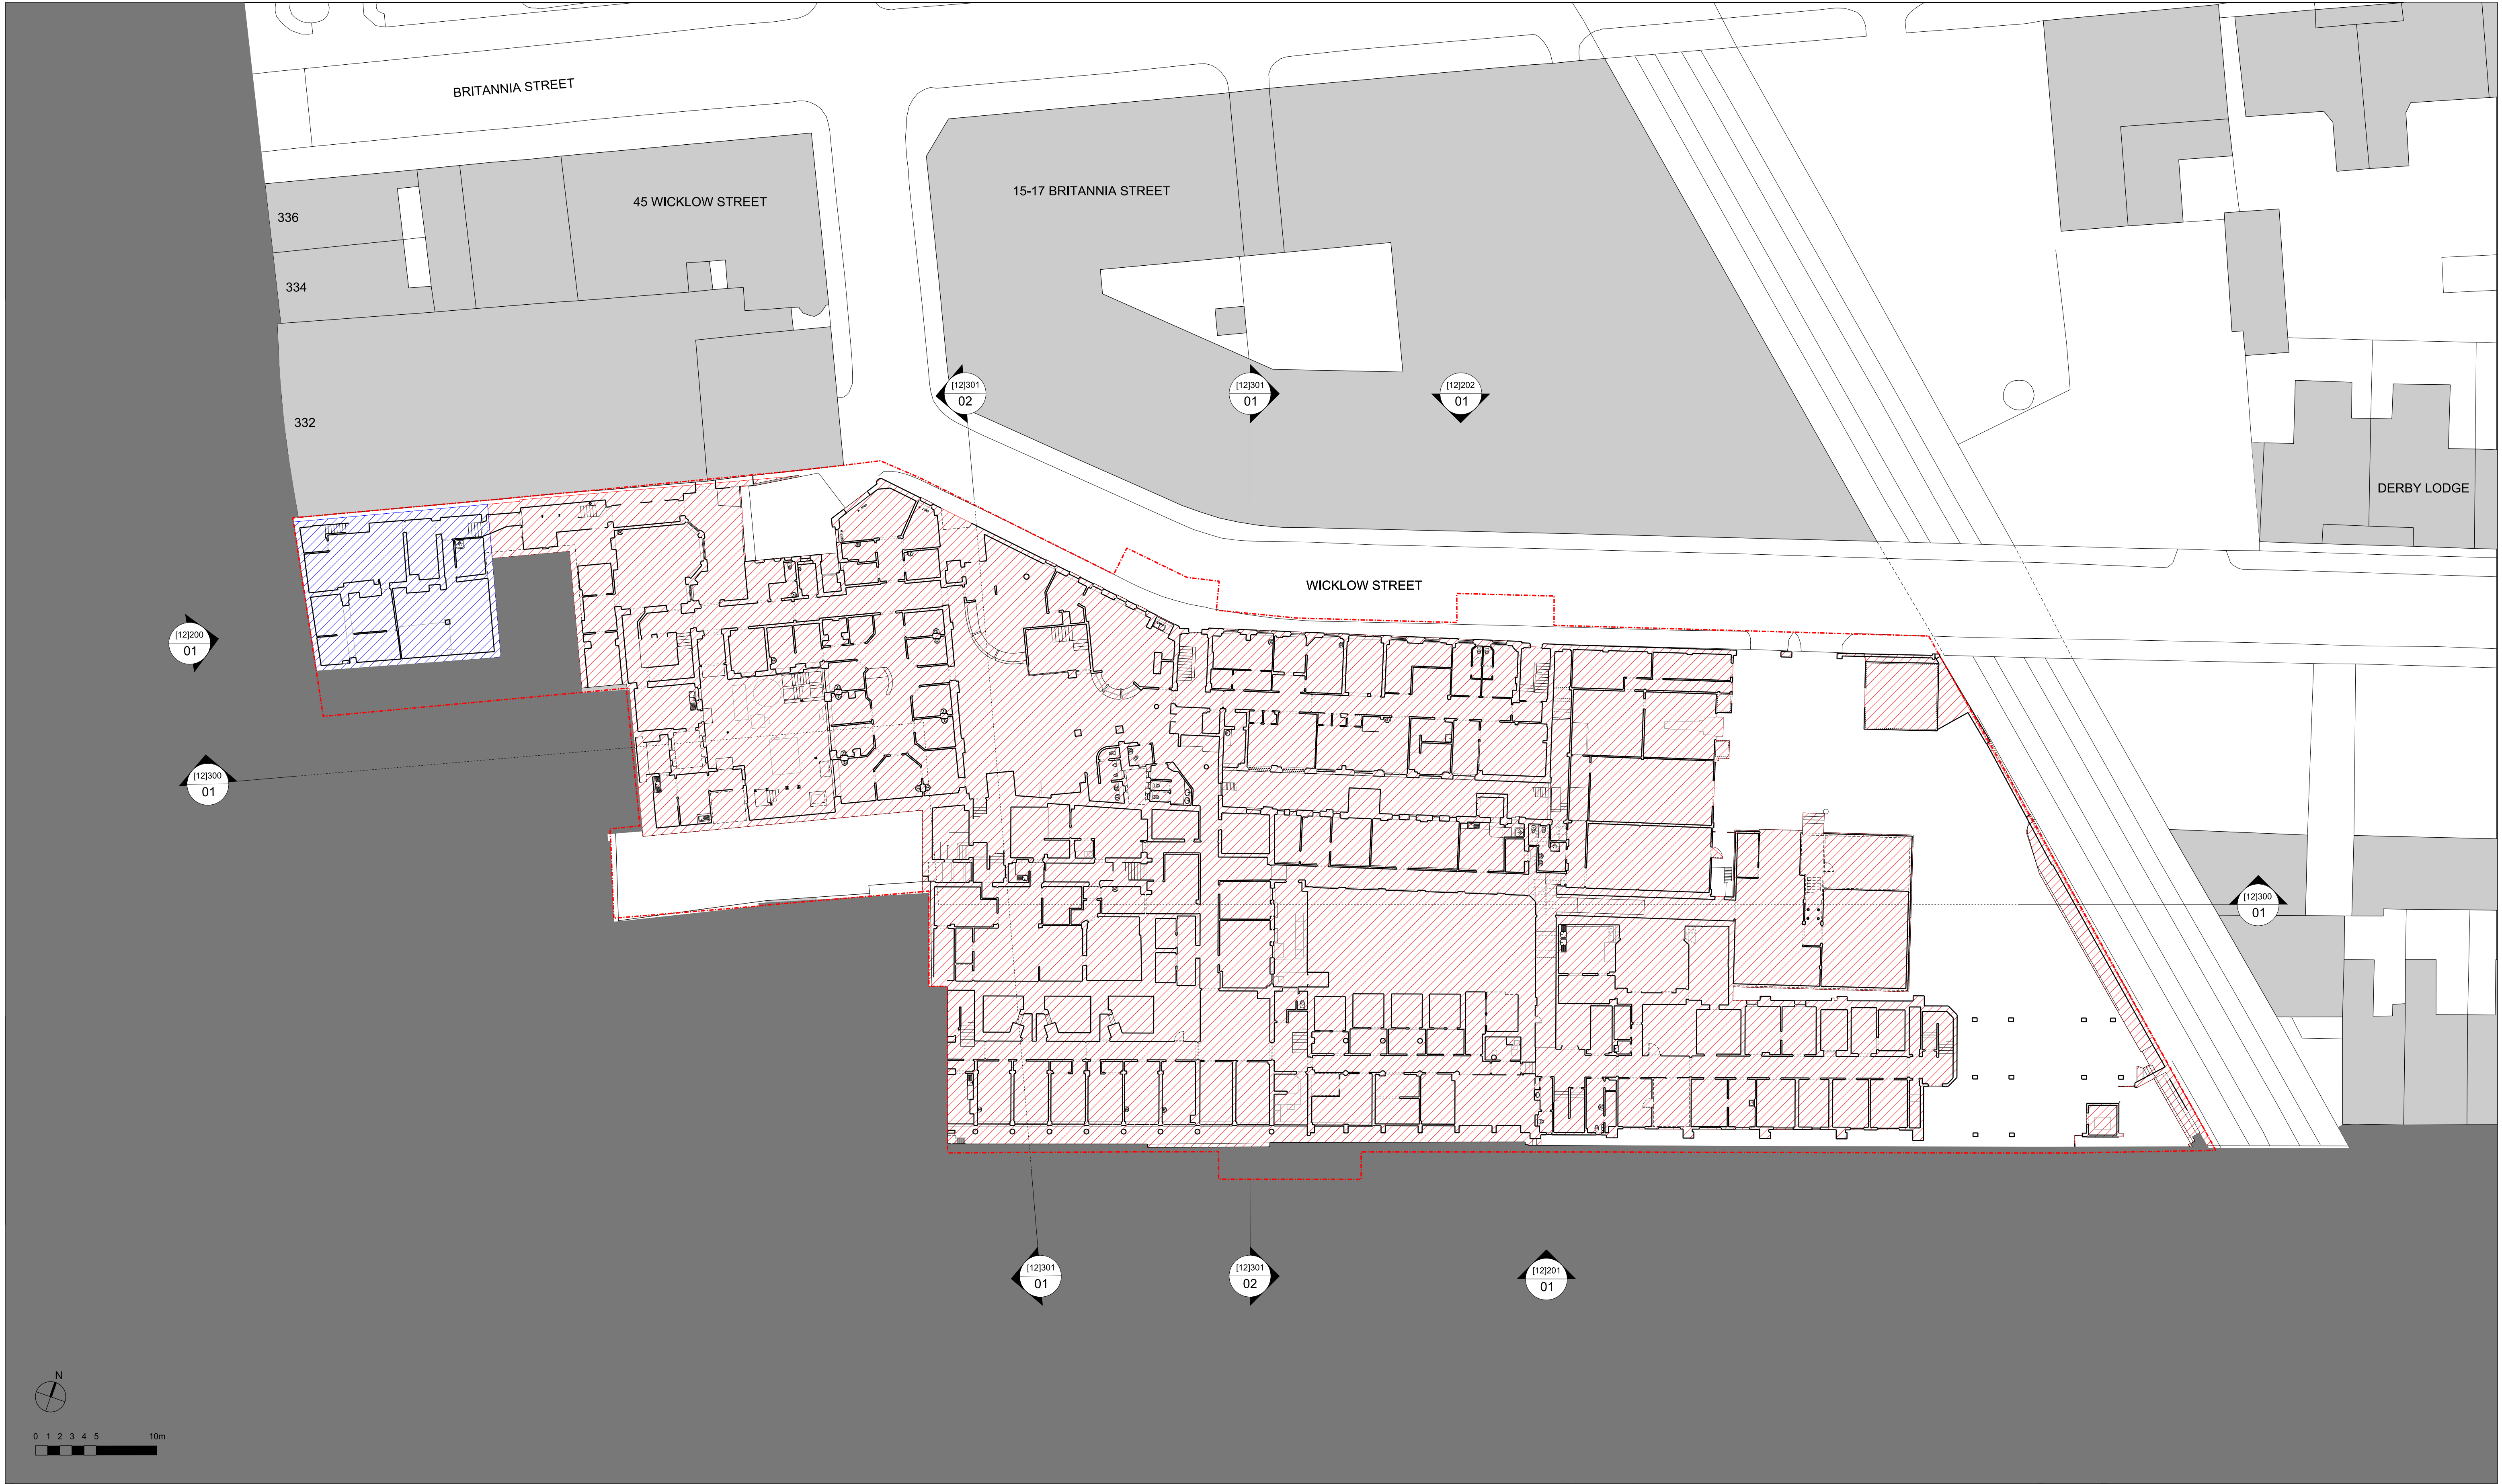

01 GENERAL ARRANGEMENT: WICKLOW ST. GROUND FLOOR LEVEL

KEY	REV	DATE
<div><div></div><div>SITE BOUNDARY</div></div>	P01	30/11/20 ISSUED FOR PLANNING
<div><div></div><div>TO BE DEMOLISHED</div></div>		
<div><div></div><div>TO BE RETAINED</div></div>		

CONSULTANTS	NAME	NOTE
CLIENT:	GROVEWORLD	When this drawing is issued in uncontrolled CAD format it will be accompanied by a PDF version and is issued to enable the recipient to prepare their own documents / models / drawings for which they are solely responsible. The recipient should report all drawing errors, omissions and discrepancies to the architect. All dimensions should be checked on site by the contractor and such dimensions shall be the contractor's responsibility.
STRUCTURAL ENGINEER:	WSP	
MECHANICAL ENGINEER:	XC02	
COST CONSULTANT:	TURNER TOWNSEND	
ACOUSTIC CONSULTANT:	HANN TUCKER	
TRANSPORT CONSULTANT:	STEER	Allford Hall Monaghan Morris Limited accepts no responsibility or liability for:- - any use of this drawing by parties other than the party for whom it was prepared or for purposes other than those for which it was prepared - any alterations or additions to or discrepancies arising out of changes to the background information on which the drawings are based that was current at the time of issue, and which occur to that information after it has been issued by AHMM - any loss or degradation of the information held in this drawing resulting from the translation from the original file format to any other file format or from the recipients reading of it in any other programme or any version of the programme other than that which was used to prepare it - the accuracy of survey information provided by others or for any costs, claims, proceedings and expenses arising out of reliance on such information - any scaling from this drawing other than by the local planning authority solely for the purposes of the planning application to which it relates
DAYLIGHT / SUNLIGHT :	POINT2	

LOCATION

ALLFORD HALL MONAGHAN MORRIS

ARCHITECTS Ltd
MORELANDS, 5-23 OLD STREET LONDON EC1V 9HL
TEL 020 7251 5261 FAX 020 7251 5123 WEB WWW.AHMM.CO.UK


job title
330 GRAYS INN ROAD

drawing title / location
EXISTING - DEMOLITION SCOPE
WICKLOW ST. GROUND FLOOR LEVEL

drawn by	checked	scale	status
GS	MH	1:250@A1; 1:500@A3	PLANNING

project	zone	source	classification	drawing no.	revision
18116		A	(12)_P100	P01	

© Allford Hall Monaghan Morris Limited

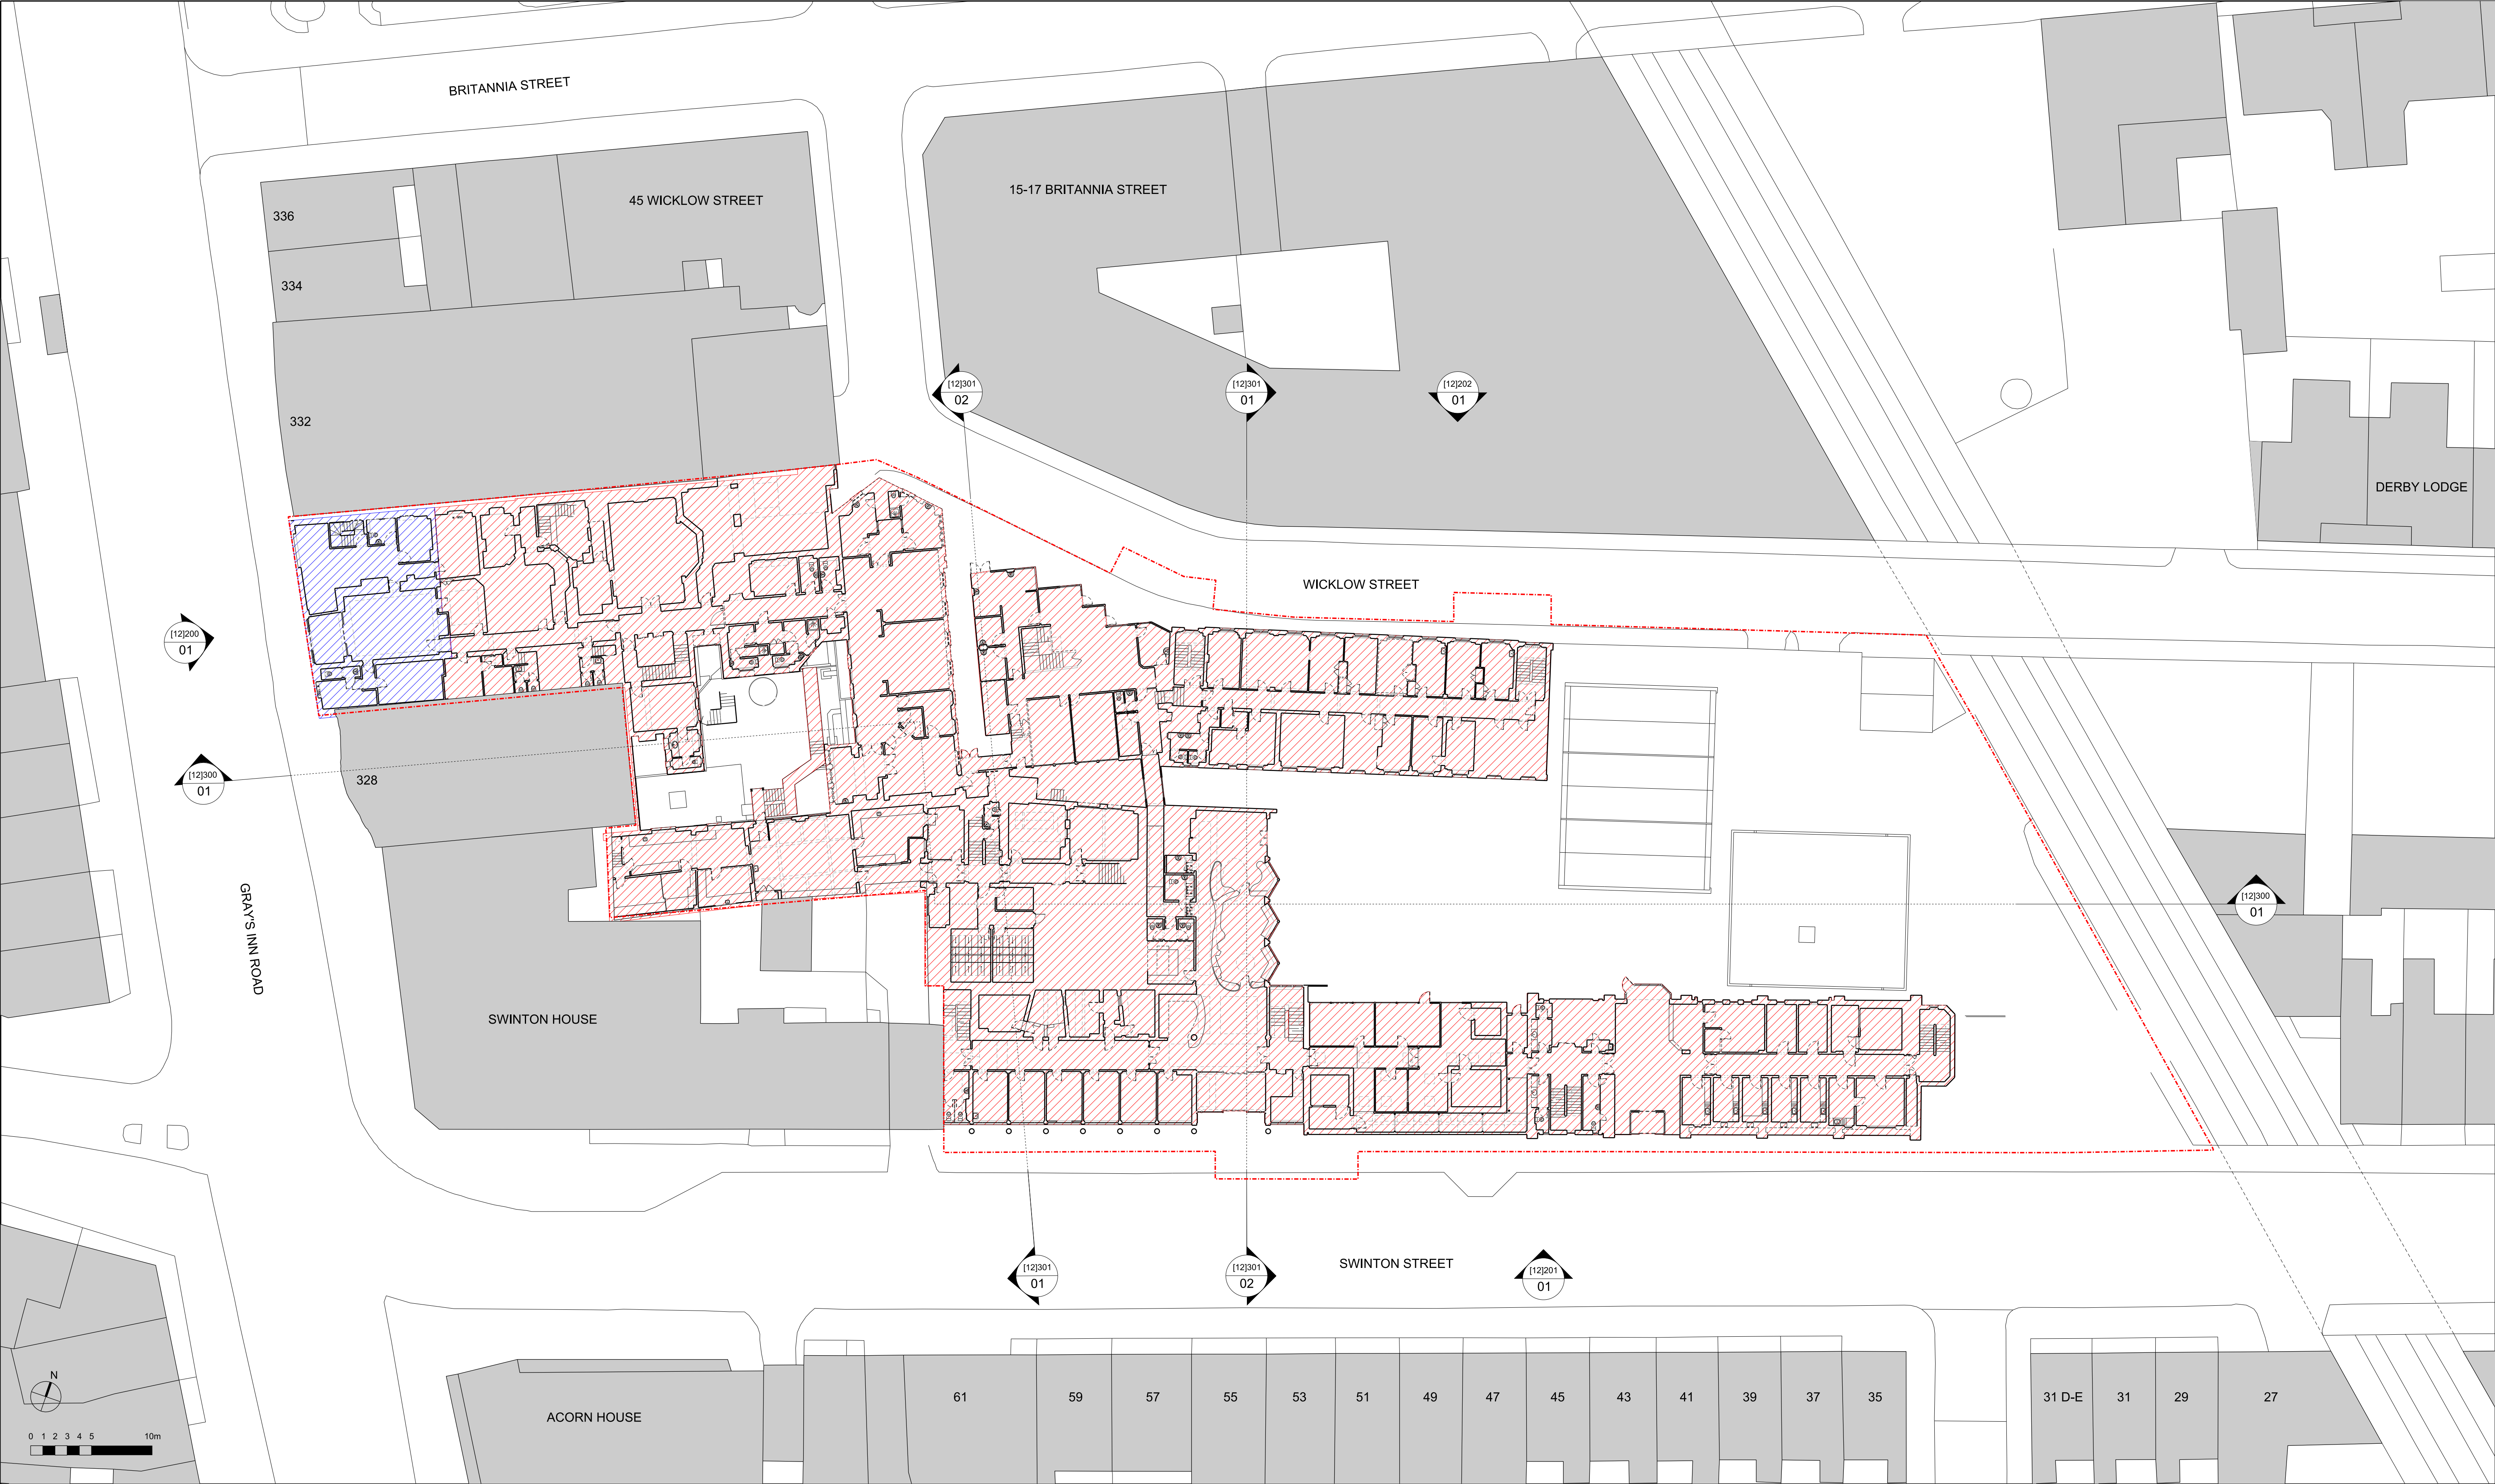

01

GENERAL ARRANGEMENT: SWINTON ST. GROUND FLOOR LEVEL

KEY

SITE BOUNDARY

TO BE DEMOLISHED

TO BE RETAINED

REV

DATE

P01 30/11/20 ISSUED FOR PLANNING

CONSULTANTS	NAME
CLIENT:	GROVEWORLD
STRUCTURAL ENGINEER:	WSP
MECHANICAL ENGINEER:	XC02
COST CONSULTANT:	TURNER TOWNSEND
ACOUSTIC CONSULTANT:	HANN TUCKER
TRANSPORT CONSULTANT:	STEER
DAYLIGHT / SUNLIGHT :	POINT2

NOTE

When this drawing is issued in uncontrolled CAD format it will be accompanied by a PDF version and is issued to enable the recipient to prepare their own documents / models / drawings for which they are solely responsible.

The recipient should report all drawing errors, omissions and discrepancies to the architect. All dimensions should be checked on site by the contractor and such dimensions shall be the contractor's responsibility.

Allford Hall Monaghan Morris Limited accepts no responsibility or liability for:-

- any use of this drawing by parties other than the party for whom it was prepared or for purposes other than those for which it was prepared
- any alterations or additions to or discrepancies arising out of changes to the background information on which the drawings are based that was current at the time of issue, and which occur to that information after it has been issued by AHMM
- any loss or degradation of the information held in this drawing resulting from the translation from the original file format to any other file format or from the recipients reading of it in any other programme or any version of the programme other than that which was used to prepare it
- the accuracy of survey information provided by others or for any costs, claims, proceedings and expenses arising out of reliance on such information
- any scaling from this drawing other than by the local planning authority solely for the purposes of the planning application to which it relates

LOCATION

© Allford Hall Monaghan Morris Limited

ALLFORD HALL MONAGHAN MORRIS

ARCHITECTS Ltd
MORELANDS, 5-23 OLD STREET LONDON EC1V 9HL
TEL 020 7251 5261 FAX 020 7251 5123 WEB WWW.AHMM.CO.UK

job title

330 GRAYS INN ROAD

drawing title / location

EXISTING - DEMOLITION SCOPE
SWINTON ST. GROUND FLOOR LEVEL

drawn by	checked	scale	status
GS	MH	1:250@A1; 1:500@A3	PLANNING

project	zone	source	classification	drawing no.	revision
18116		A	(12)_P100M	P01	



01 GENERAL ARRANGEMENT: FIRST FLOOR LEVEL

KEY		REV	DATE	CONSULTANTS	NAME	NOTE	LOCATION	ALLFORD HALL MONAGHAN MORRIS				
- - - - - SITE BOUNDARY		P01	30/11/20	ISSUED FOR PLANNING	CLIENT:	GROVEWORLD	<div>When this drawing is issued in uncontrolled CAD format it will be accompanied by a PDF version and is issued to enable the recipient to prepare their own documents / models / drawings for which they are solely responsible.</div> <div>The recipient should report all drawing errors, omissions and discrepancies to the architect. All dimensions should be checked on site by the contractor and such dimensions shall be the contractor's responsibility.</div> <div>Allford Hall Monaghan Morris Limited accepts no responsibility or liability for:-</div> <div>- any use of this drawing by parties other than the party for whom it was prepared or for purposes other than those for which it was prepared</div> <div>- any alterations or additions to or discrepancies arising out of changes to the background information on which the drawings are based that was current at the time of issue, and which occur to that information after it has been issued by AHMM</div> <div>- any loss or degradation of the information held in this drawing resulting from the translation from the original file format to any other file format or from the recipients reading of it in any other programme or any version of the programme other than that which was used to prepare it</div> <div>- the accuracy of survey information provided by others or for any costs, claims, proceedings and expenses arising out of reliance on such information</div> <div>- any scaling from this drawing other than by the local planning authority solely for the purposes of the planning application to which it relates</div>		ARCHITECTS Ltd MORELANDS, 5-23 OLD STREET LONDON EC1V 9HL TEL 020 7251 5261 FAX 020 7251 5123 WEB WWW.AHMM.CO.UK			
TO BE DEMOLISHED						job title 330 GRAYS INN ROAD						
TO BE RETAINED						drawing title / location EXISTING - DEMOLITION SCOPE FIRST FLOOR LEVEL						
						drawn by checked scale status GS MH 1:250@A1; 1:500@A3 PLANNING						
						project zone source classification drawing no. revision 18116 A (12)_P101 P01						




01 GENERAL ARRANGEMENT: SECOND FLOOR LEVEL


KEY		REV	DATE	CONSULTANTS	NAME	NOTE	LOCATION	<div><div>ALLFORD HALL MONAGHAN MORRIS</div><div>ARCHITECTS Ltd</div><div>MORELANDS, 5-23 OLD STREET LONDON EC1V 9HL</div><div>TEL 020 7251 5261 FAX 020 7251 5123 WEB WWW.AHMM.CO.UK</div><div>job title</div><div>330 GRAYS INN ROAD</div><div>drawing title / location</div><div>EXISTING - DEMOLITION SCOPE</div><div>SECOND FLOOR LEVEL</div><div>drawn by checked scale status</div><div>GS MH 1:250@A1; 1:500@A3 PLANNING</div><div>project zone source classification drawing no. revision</div><div>18116 A (12)_P102 P01</div></div>
- - - - -	SITE BOUNDARY	P01	30/11/20	ISSUED FOR PLANNING	CLIENT:	GROVEWORLD	<div>When this drawing is issued in uncontrolled CAD format it will be accompanied by a PDF version and is issued to enable the recipient to prepare their own documents / models / drawings for which they are solely responsible.</div> <div>The recipient should report all drawing errors, omissions and discrepancies to the architect. All dimensions should be checked on site by the contractor and such dimensions shall be the contractor's responsibility.</div> <div>Allford Hall Monaghan Morris Limited accepts no responsibility or liability for:-</div> <div>- any use of this drawing by parties other than the party for whom it was prepared or for purposes other than those for which it was prepared</div> <div>- any alterations or additions to or discrepancies arising out of changes to the background information on which the drawings are based that was current at the time of issue, and which occur to that information after it has been issued by AHMM</div> <div>- any loss or degradation of the information held in this drawing resulting from the translation from the original file format to any other file format or from the recipient's reading of it in any other programme or any version of the programme other than that which was used to prepare it</div> <div>- the accuracy of survey information provided by others or for any costs, claims, proceedings and expenses arising out of reliance on such information</div> <div>- any scaling from this drawing other than by the local planning authority solely for the purposes of the planning application to which it relates</div>	
<div></div>	TO BE DEMOLISHED			STRUCTURAL ENGINEER:	WSP			
<div></div>	TO BE RETAINED			MECHANICAL ENGINEER:	XC02			
				COST CONSULTANT:	TURNER TOWNSEND			
				ACOUSTIC CONSULTANT:	HANN TUCKER			
				TRANSPORT CONSULTANT:	STEER			
				DAYLIGHT / SUNLIGHT :	POINT2			



01 GENERAL ARRANGEMENT: THIRD FLOOR LEVEL


KEY		REV DATE	CONSULTANTS		NAME	NOTE									
- - - - - SITE BOUNDARY		P01 30/11/20 ISSUED FOR PLANNING	CLIENT:		GROVEWORLD	When this drawing is issued in uncontrolled CAD format it will be accompanied by a PDF version and is issued to enable the recipient to prepare their own documents / models / drawings for which they are solely responsible.									
TO BE DEMOLISHED			STRUCTURAL ENGINEER:		WSP	The recipient should report all drawing errors, omissions and discrepancies to the architect. All dimensions should be checked on site by the contractor and such dimensions shall be the contractor's responsibility.									
TO BE RETAINED			MECHANICAL ENGINEER:		XC02										
			COST CONSULTANT:		TURNER TOWNSEND										
			ACOUSTIC CONSULTANT:		HANN TUCKER	Allford Hall Monaghan Morris Limited accepts no responsibility or liability for:-									
			TRANSPORT CONSULTANT:		STEER	- any use of this drawing by parties other than the party for whom it was prepared or for purposes other than those for which it was prepared									
			DAYLIGHT / SUNLIGHT :		POINT2	- any alterations or additions to or discrepancies arising out of changes to the background information on which the drawings are based that was current at the time of issue, and which occur to that information after it has been issued by AHMM									
						- any loss or degradation of the information held in this drawing resulting from the translation from the original file format to any other file format or from the recipients reading of it in any other programme or any version of the programme other than that which was used to prepare it									
						- the accuracy of survey information provided by others or for any costs, claims, proceedings and expenses arising out of reliance on such information									
						- any scaling from this drawing other than by the local planning authority solely for the purposes of the planning application to which it relates									
<div>ARCHITECTS Ltd MORELANDS, 5-23 OLD STREET LONDON EC1V 9HL TEL 020 7251 5261 FAX 020 7251 5123 WEB WWW.AHMM.CO.UK</div> <div>job title 330 GRAYS INN ROAD</div> <div>drawing title / location EXISTING - DEMOLITION SCOPE THIRD FLOOR LEVEL</div> <table><tr><td>drawn by GS</td><td>checked MH</td><td>scale 1:250@A1; 1:500@A3</td><td>status PLANNING</td></tr><tr><td>project 18116</td><td>zone A</td><td>source (12)_P103</td><td>drawing no. / revision P01</td></tr></table>								drawn by GS	checked MH	scale 1:250@A1; 1:500@A3	status PLANNING	project 18116	zone A	source (12)_P103	drawing no. / revision P01
drawn by GS	checked MH	scale 1:250@A1; 1:500@A3	status PLANNING												
project 18116	zone A	source (12)_P103	drawing no. / revision P01												

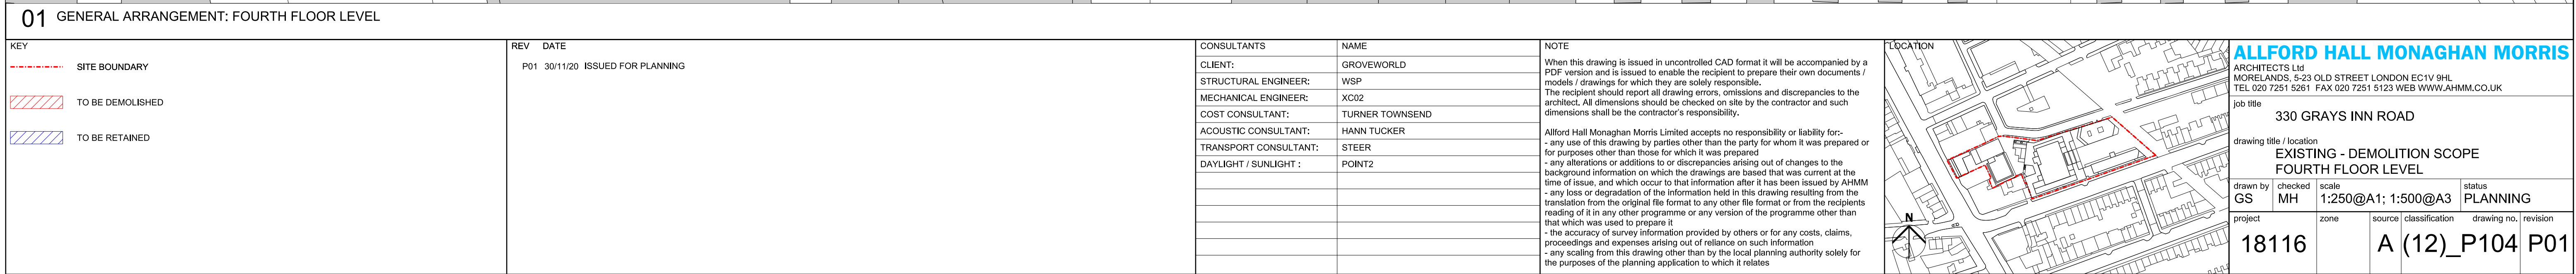

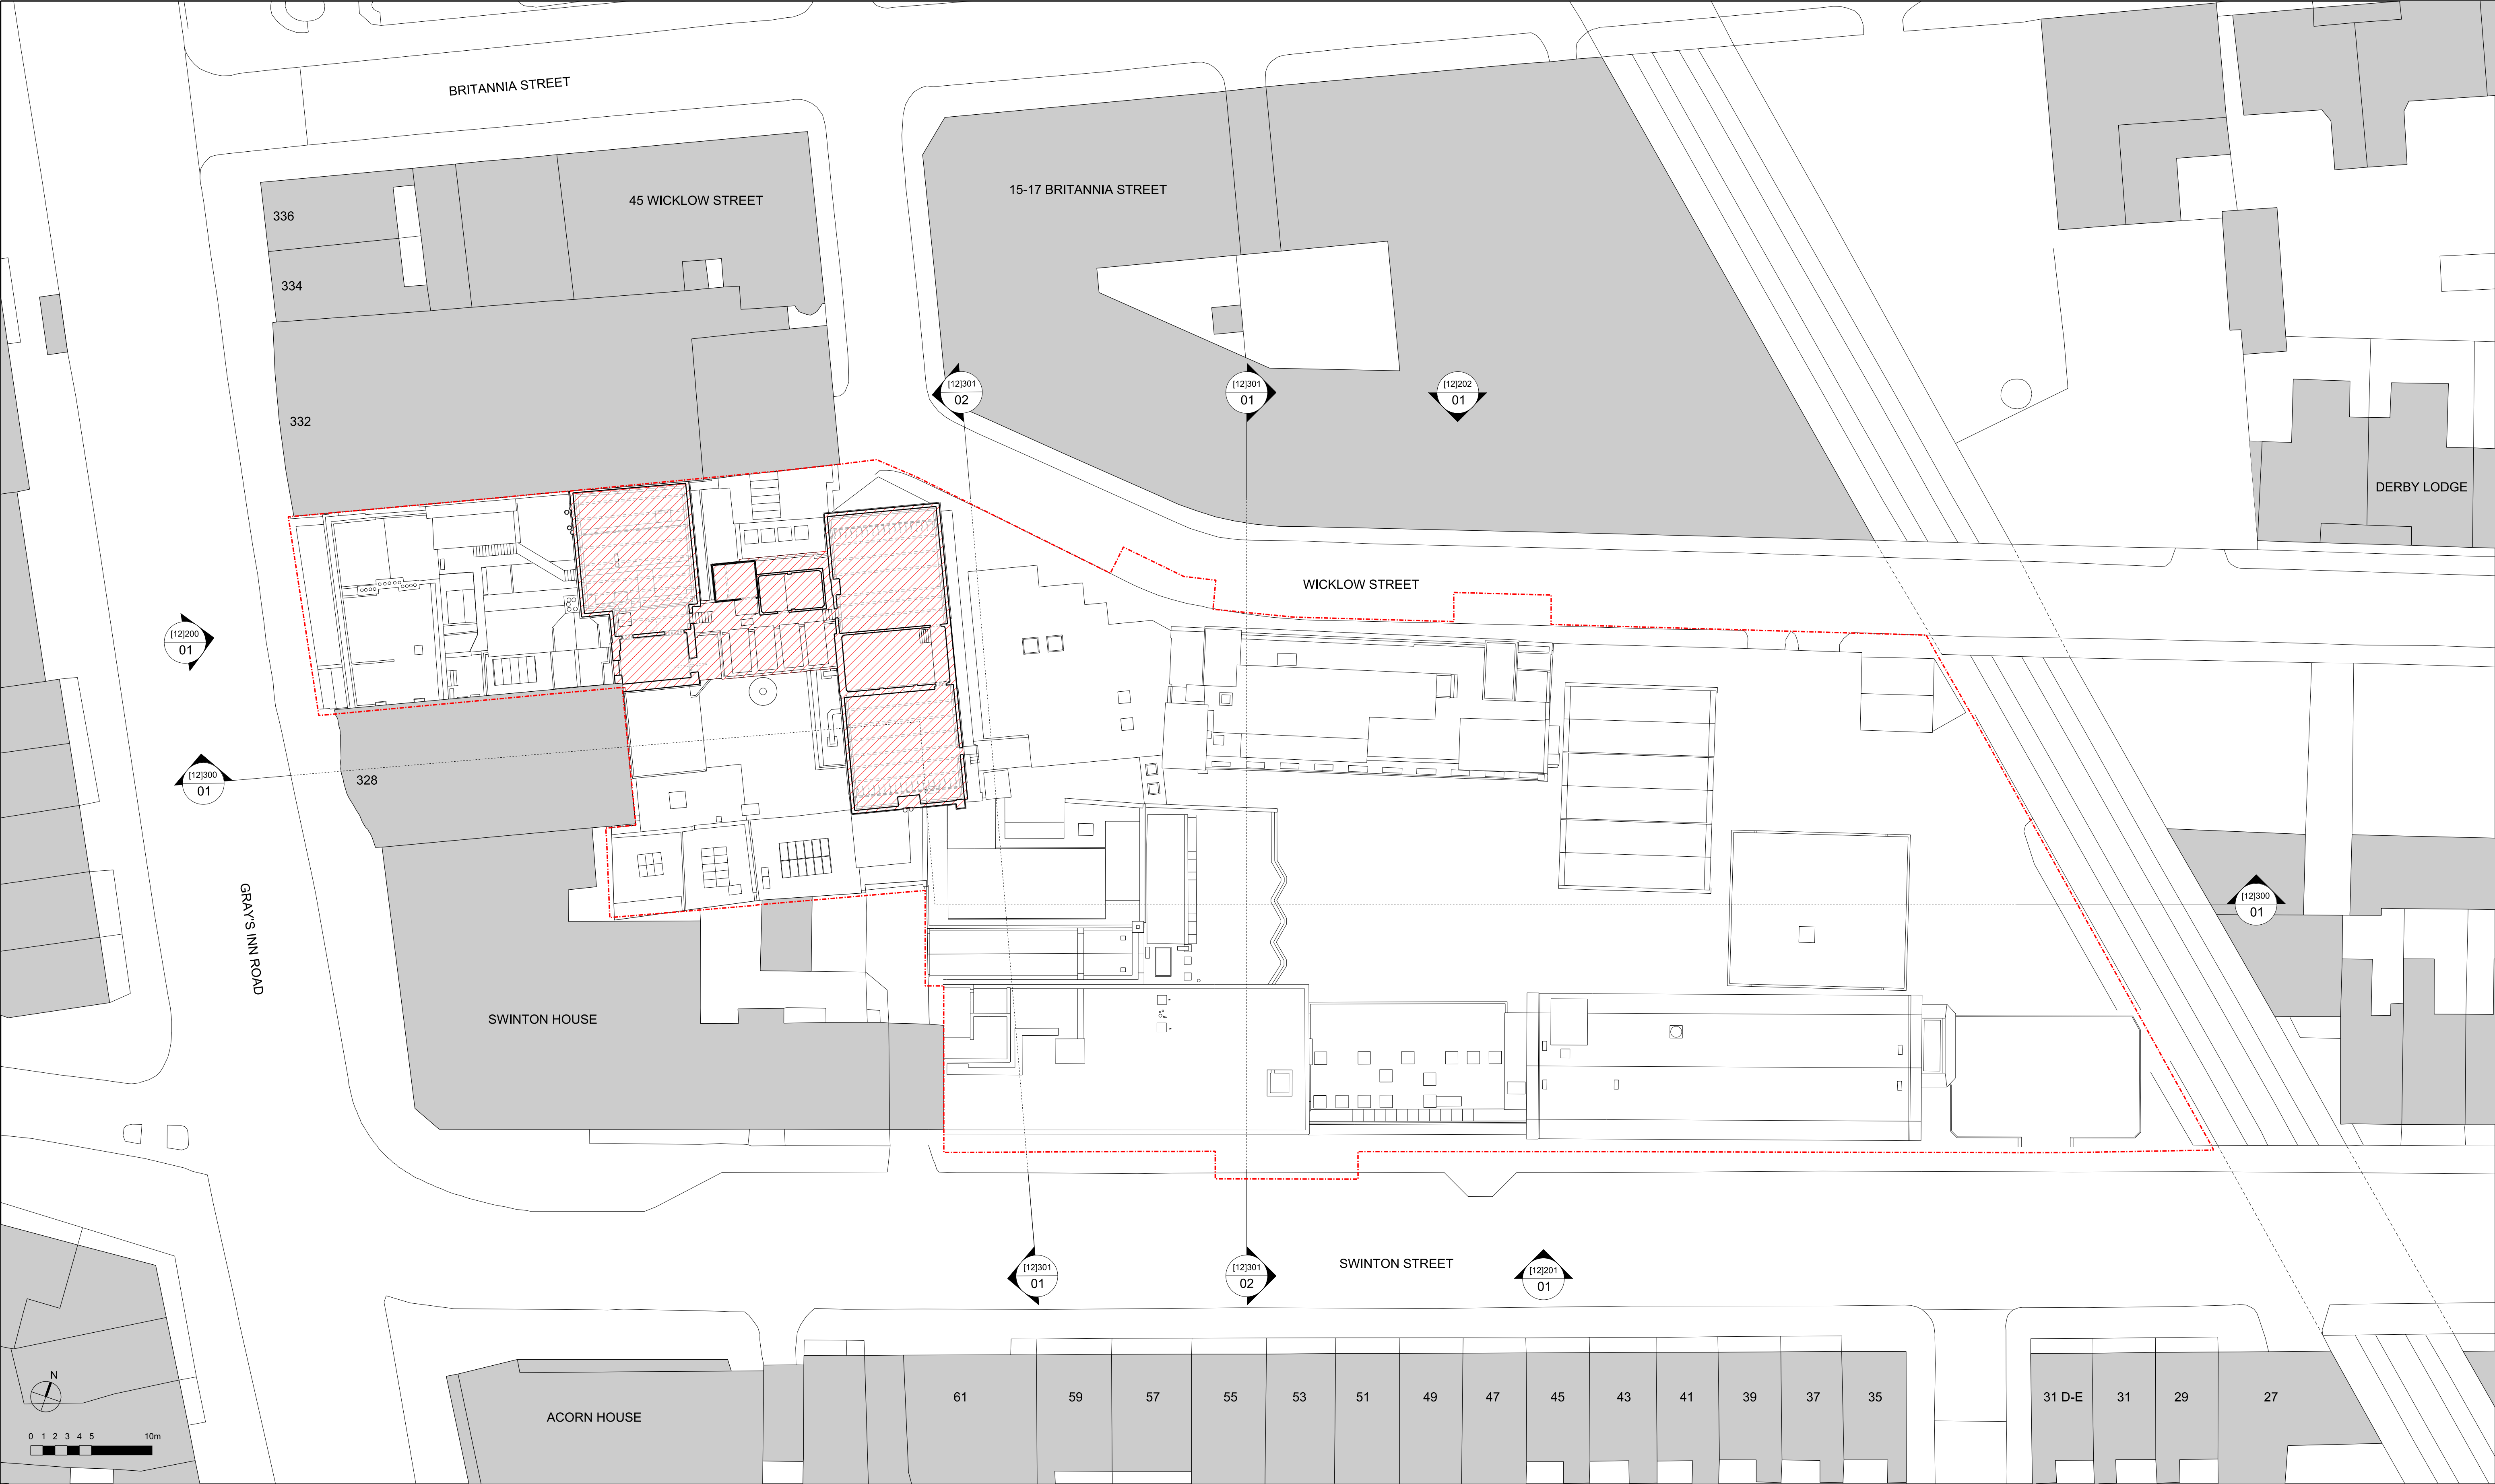

01 GENERAL ARRANGEMENT: FIFTH FLOOR LEVEL

<div><div></div><div>SITE BOUNDARY</div></div> <div><div></div><div>TO BE DEMOLISHED</div></div> <div><div></div><div>TO BE RETAINED</div></div>		<div>REV DATE</div> <div>P01 30/11/20 ISSUED FOR PLANNING</div>	<table><tr><td>CONSULTANTS</td><td>NAME</td></tr><tr><td>CLIENT:</td><td>GROVEWORLD</td></tr><tr><td>STRUCTURAL ENGINEER:</td><td>WSP</td></tr><tr><td>MECHANICAL ENGINEER:</td><td>XC02</td></tr><tr><td>COST CONSULTANT:</td><td>TURNER TOWNSEND</td></tr><tr><td>ACOUSTIC CONSULTANT:</td><td>HANN TUCKER</td></tr><tr><td>TRANSPORT CONSULTANT:</td><td>STEER</td></tr><tr><td>DAYLIGHT / SUNLIGHT :</td><td>POINT2</td></tr><tr><td></td><td></td></tr><tr><td></td><td></td></tr><tr><td></td><td></td></tr><tr><td></td><td></td></tr></table>	CONSULTANTS	NAME	CLIENT:	GROVEWORLD	STRUCTURAL ENGINEER:	WSP	MECHANICAL ENGINEER:	XC02	COST CONSULTANT:	TURNER TOWNSEND	ACOUSTIC CONSULTANT:	HANN TUCKER	TRANSPORT CONSULTANT:	STEER	DAYLIGHT / SUNLIGHT :	POINT2									<div>NOTE</div> <div>When this drawing is issued in uncontrolled CAD format it will be accompanied by a PDF version and is issued to enable the recipient to prepare their own documents / models / drawings for which they are solely responsible. The recipient should report all drawing errors, omissions and discrepancies to the architect. All dimensions should be checked on site by the contractor and such dimensions shall be the contractor's responsibility.</div> <div>Allford Hall Monaghan Morris Limited accepts no responsibility or liability for:- - any use of this drawing by parties other than the party for whom it was prepared or for purposes other than those for which it was prepared - any alterations or additions to or discrepancies arising out of changes to the background information on which the drawings are based that was current at the time of issue, and which occur to that information after it has been issued by AHMM - any loss or degradation of the information held in this drawing resulting from the translation from the original file format to any other file format or from the recipients reading of it in any other programme or any version of the programme other than that which was used to prepare it - the accuracy of survey information provided by others or for any costs, claims, proceedings and expenses arising out of reliance on such information - any scaling from this drawing other than by the local planning authority solely for the purposes of the planning application to which it relates</div>	<div>LOCATION</div> <div></div>	<div>ALLFORD HALL MONAGHAN MORRIS</div> <div>ARCHITECTS Ltd MORELANDS, 5-23 OLD STREET LONDON EC1V 9HL TEL 020 7251 5261 FAX 020 7251 5123 WEB WWW.AHMM.CO.UK</div> <div>job title 330 GRAYS INN ROAD</div> <div>drawing title / location EXISTING - DEMOLITION SCOPE FIFTH FLOOR LEVEL</div> <table><tr><td>drawn by</td><td>checked</td><td>scale</td><td>status</td></tr><tr><td>GS</td><td>MH</td><td>1:250@A1; 1:500@A3</td><td>PLANNING</td></tr><tr><td>project</td><td>zone</td><td>source</td><td>classification</td></tr><tr><td>18116</td><td></td><td>A</td><td>(12)_P105 P01</td></tr></table>	drawn by	checked	scale	status	GS	MH	1:250@A1; 1:500@A3	PLANNING	project	zone	source	classification	18116		A	(12)_P105 P01
CONSULTANTS	NAME	
CLIENT:	GROVEWORLD	
STRUCTURAL ENGINEER:	WSP	
MECHANICAL ENGINEER:	XC02	
COST CONSULTANT:	TURNER TOWNSEND	
ACOUSTIC CONSULTANT:	HANN TUCKER	
TRANSPORT CONSULTANT:	STEER	
DAYLIGHT / SUNLIGHT :	POINT2	
drawn by	checked	scale	status	
GS	MH	1:250@A1; 1:500@A3	PLANNING	
project	zone	source	classification	
18116		A	(12)_P105 P01	

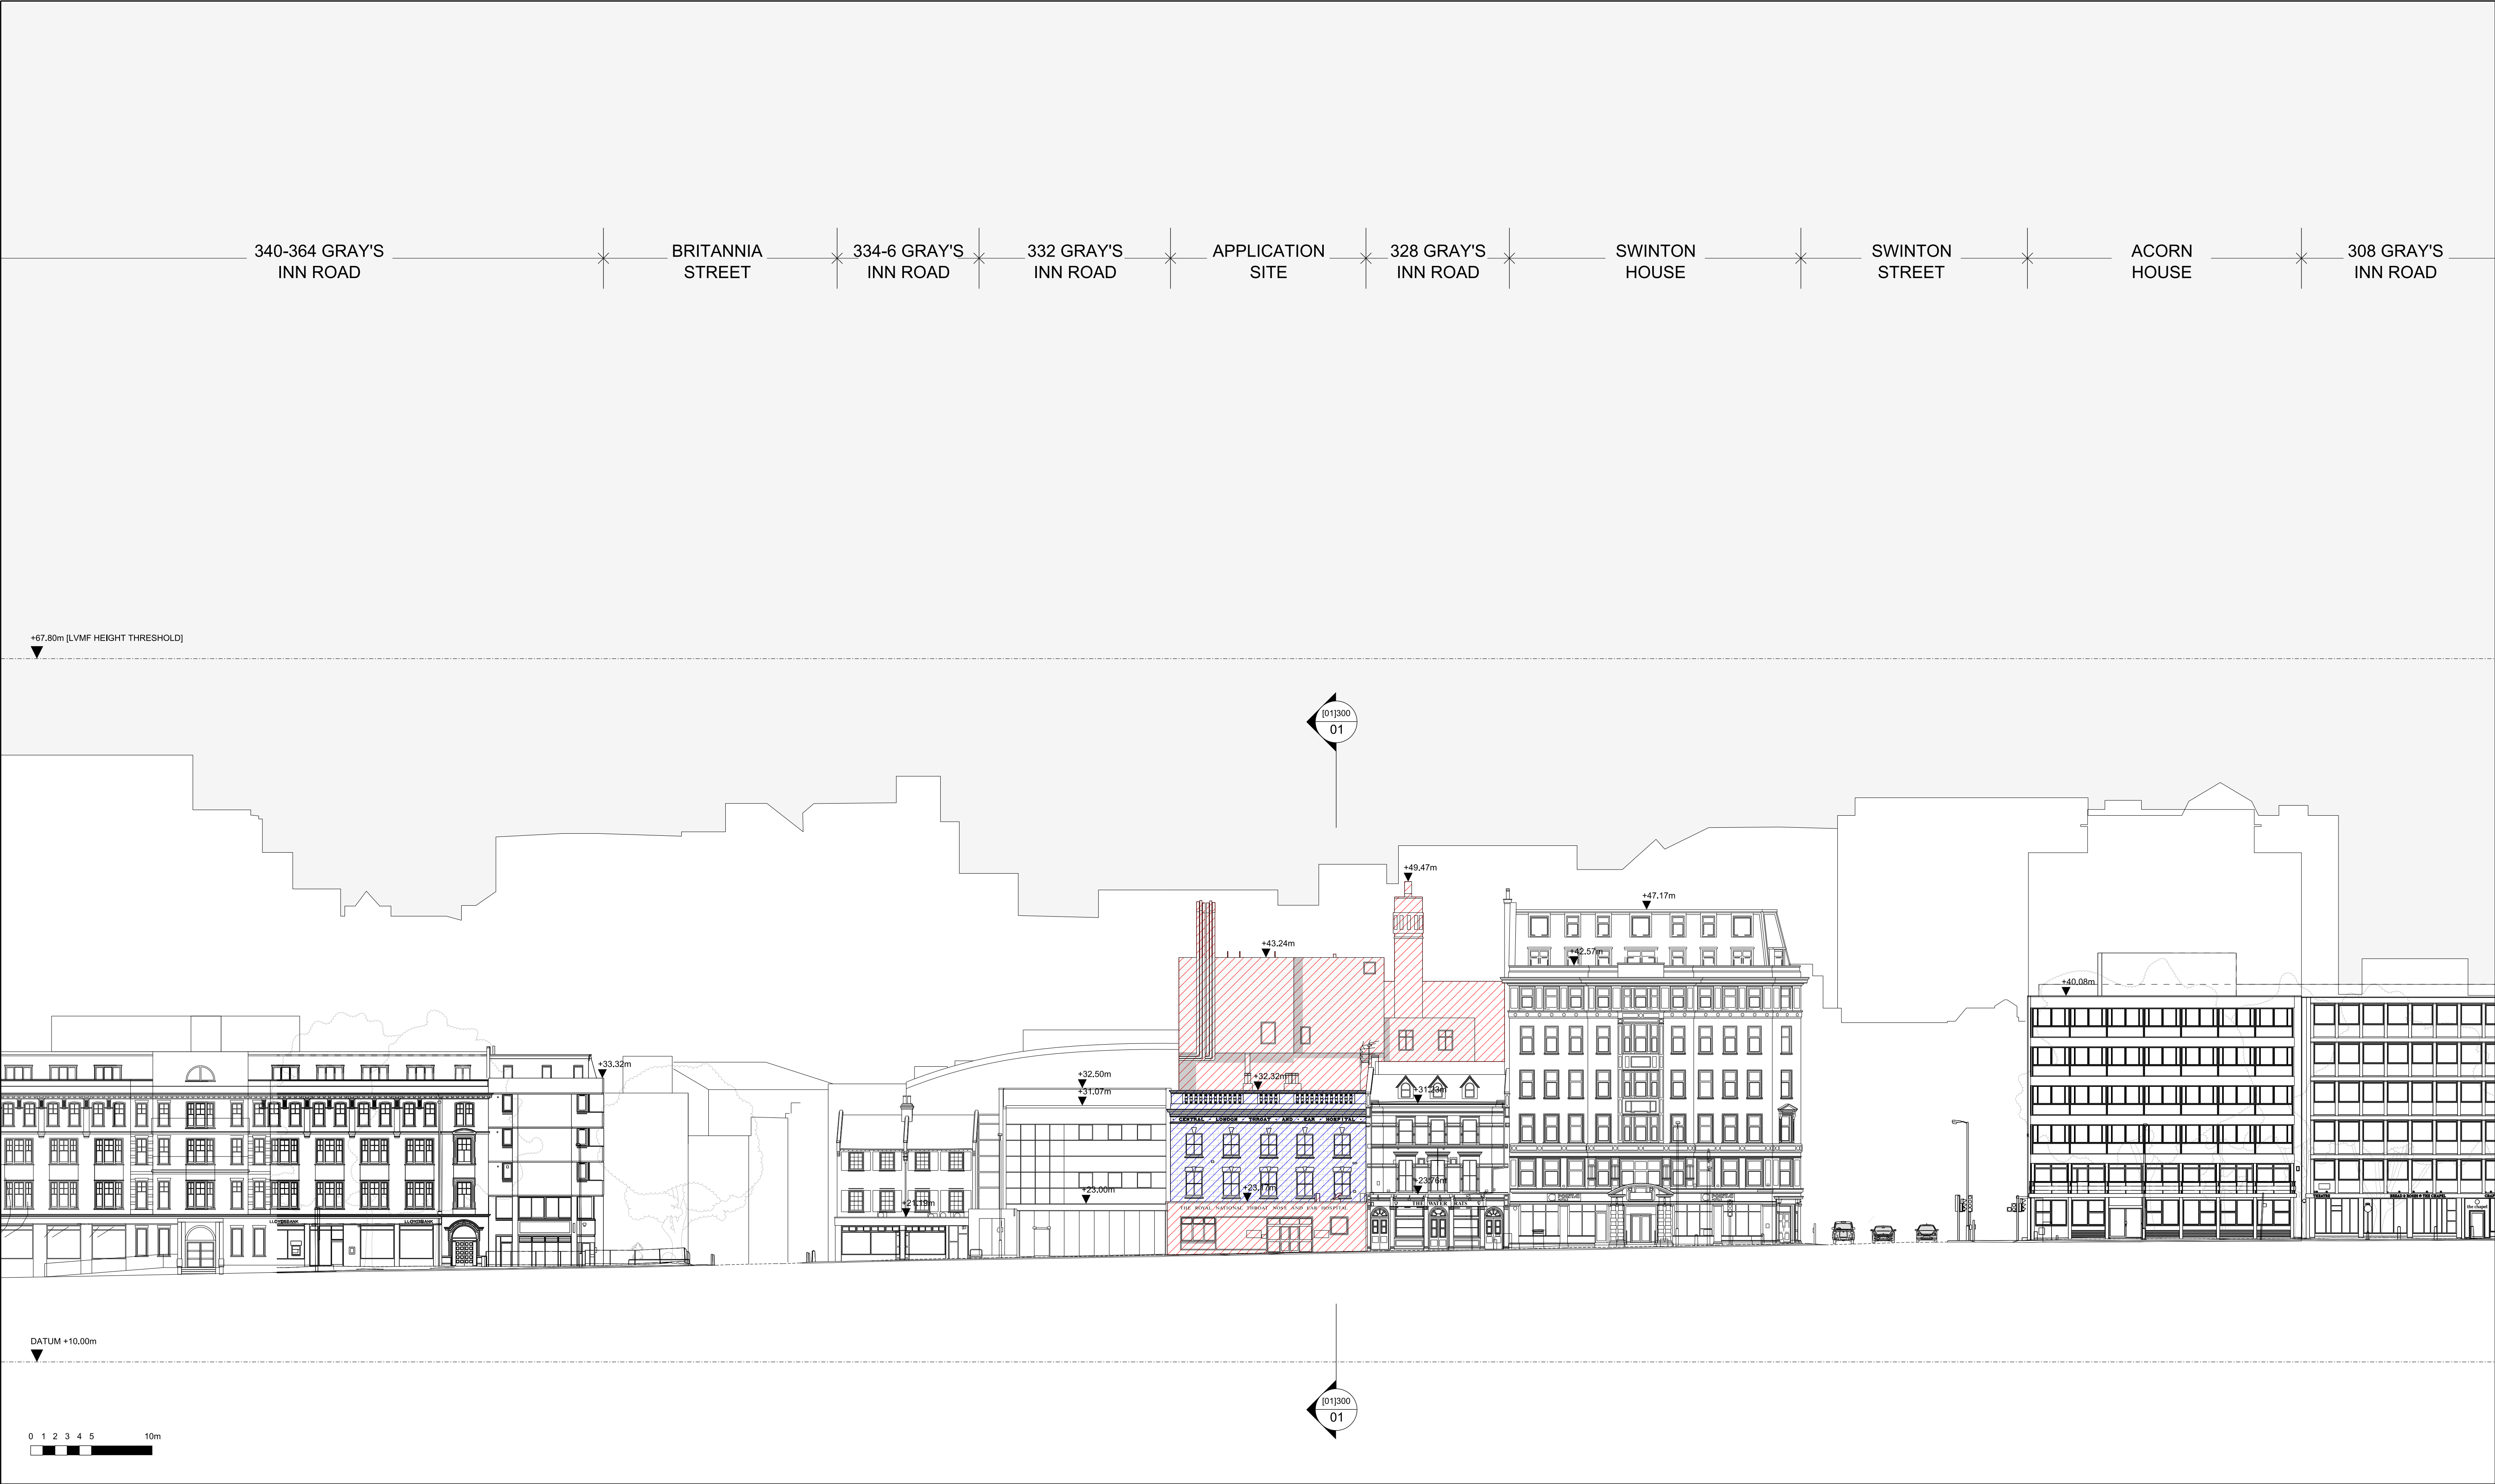


01 GENERAL ARRANGEMENT: EXISTING GRAY'S INN ROAD CONTEXT ELEVATION

KEY <div><div></div> SITE BOUNDARY</div> <div><div></div> TO BE DEMOLISHED</div> <div><div></div> TO BE RETAINED</div>	REV DATE <div>P01 30/11/20 ISSUED FOR PLANNING</div>	CONSULTANTS <div>CLIENT: GROVEWORLD</div> <div>STRUCTURAL ENGINEER: WSP</div> <div>MECHANICAL ENGINEER: XC02</div> <div>COST CONSULTANT: TURNER TOWNSEND</div> <div>ACOUSTIC CONSULTANT: HANN TUCKER</div> <div>TRANSPORT CONSULTANT: STEER</div> <div>DAYLIGHT / SUNLIGHT : POINT2</div>	NAME <div></div> <div></div> <div></div> <div></div> <div></div> <div></div> <div></div>	NOTE <div>When this drawing is issued in uncontrolled CAD format it will be accompanied by a PDF version and is issued to enable the recipient to prepare their own documents / models / drawings for which they are solely responsible.</div> <div>The recipient should report all drawing errors, omissions and discrepancies to the architect. All dimensions should be checked on site by the contractor and such dimensions shall be the contractor's responsibility.</div> <div>Alford Hall Monaghan Morris Limited accepts no responsibility or liability for:-</div> <div>- any use of this drawing by parties other than the party for whom it was prepared or for purposes other than those for which it was prepared</div> <div>- any alterations or additions to or discrepancies arising out of changes to the background information on which the drawings are based that was current at the time of issue, and which occur to that information after it has been issued by AHMM</div> <div>- any loss or degradation of the information held in this drawing resulting from the translation from the original file format to any other file format or from the recipients reading of it in any other programme or any version of the programme other than that which was used to prepare it</div> <div>- the accuracy of survey information provided by others or for any costs, claims, proceedings and expenses arising out of reliance on such information</div> <div>- any scaling from this drawing other than by the local planning authority solely for the purposes of the planning application to which it relates</div>	LOCATION 	ALLFORD HALL MONAGHAN MORRIS <div>ARCHITECTS Ltd</div> <div>MORELANDS, 5-23 OLD STREET LONDON EC1V 9HL</div> <div>TEL 020 7251 5261 FAX 020 7251 5123 WEB WWW.AHMM.CO.UK</div> <div>job title</div> <div>330 GRAYS INN ROAD</div> <div>drawing title / location</div> <div>EXISTING - DEMOLITION SCOPE</div> <div>GRAYS INN ROAD CONTEXT ELEVATION</div> <div>drawn by checked scale status</div> <div>GS MH 1:250@A1; 1:500@A3 PLANNING</div> <div>project zone source classification drawing no. revision</div> <div>18116 00 A (12)_P200 P01</div>
--	--	---	--	--	---------------------	---



01 GENERAL ARRANGEMENT: EXISTING SWINTON STREET CONTEXT ELEVATION

KEY <div><div></div> SITE BOUNDARY</div> <div><div></div> TO BE DEMOLISHED</div> <div><div></div> TO BE RETAINED</div>	REV DATE <div>P01 30/11/20 ISSUED FOR PLANNING</div>	CONSULTANTS <div>CLIENT: GROVEWORLD</div> <div>STRUCTURAL ENGINEER: WSP</div> <div>MECHANICAL ENGINEER: XC02</div> <div>COST CONSULTANT: TURNER TOWNSEND</div> <div>ACOUSTIC CONSULTANT: HANN TUCKER</div> <div>TRANSPORT CONSULTANT: STEER</div> <div>DAYLIGHT / SUNLIGHT : POINT2</div>	NAME <div></div> <div></div> <div></div> <div></div> <div></div> <div></div> <div></div>	NOTE <div>When this drawing is issued in uncontrolled CAD format it will be accompanied by a PDF version and is issued to enable the recipient to prepare their own documents / models / drawings for which they are solely responsible.</div> <div>The recipient should report all drawing errors, omissions and discrepancies to the architect. All dimensions should be checked on site by the contractor and such dimensions shall be the contractor's responsibility.</div> <div>Allford Hall Monaghan Morris Limited accepts no responsibility or liability for:-</div> <div>- any use of this drawing by parties other than the party for whom it was prepared or for purposes other than those for which it was prepared</div> <div>- any alterations or additions to or discrepancies arising out of changes to the background information on which the drawings are based that was current at the time of issue, and which occur to that information after it has been issued by AHMM</div> <div>- any loss or degradation of the information held in this drawing resulting from the translation from the original file format to any other file format or from the recipients reading of it in any other programme or any version of the programme other than that which was used to prepare it</div> <div>- the accuracy of survey information provided by others or for any costs, claims, proceedings and expenses arising out of reliance on such information</div> <div>- any scaling from this drawing other than by the local planning authority solely for the purposes of the planning application to which it relates</div>	LOCATION 	ALLFORD HALL MONAGHAN MORRIS <div>ARCHITECTS Ltd</div> <div>MORELANDS, 5-23 OLD STREET LONDON EC1V 9HL</div> <div>TEL 020 7251 5261 FAX 020 7251 5123 WEB WWW.AHMM.CO.UK</div> <div>job title</div> <div>330 GRAYS INN ROAD</div> <div>drawing title / location</div> <div>EXISTING - DEMOLITION SCOPE</div> <div>SWINTON STREET CONTEXT ELEVATION</div> <div>drawn by checked scale status</div> <div>GS MH 1:250@A1; 1:500@A3 PLANNING</div> <div>project zone source classification drawing no. revision</div> <div>18116 00 A (12)_P201 P01</div>
--	--	---	--	---	---------------------	---

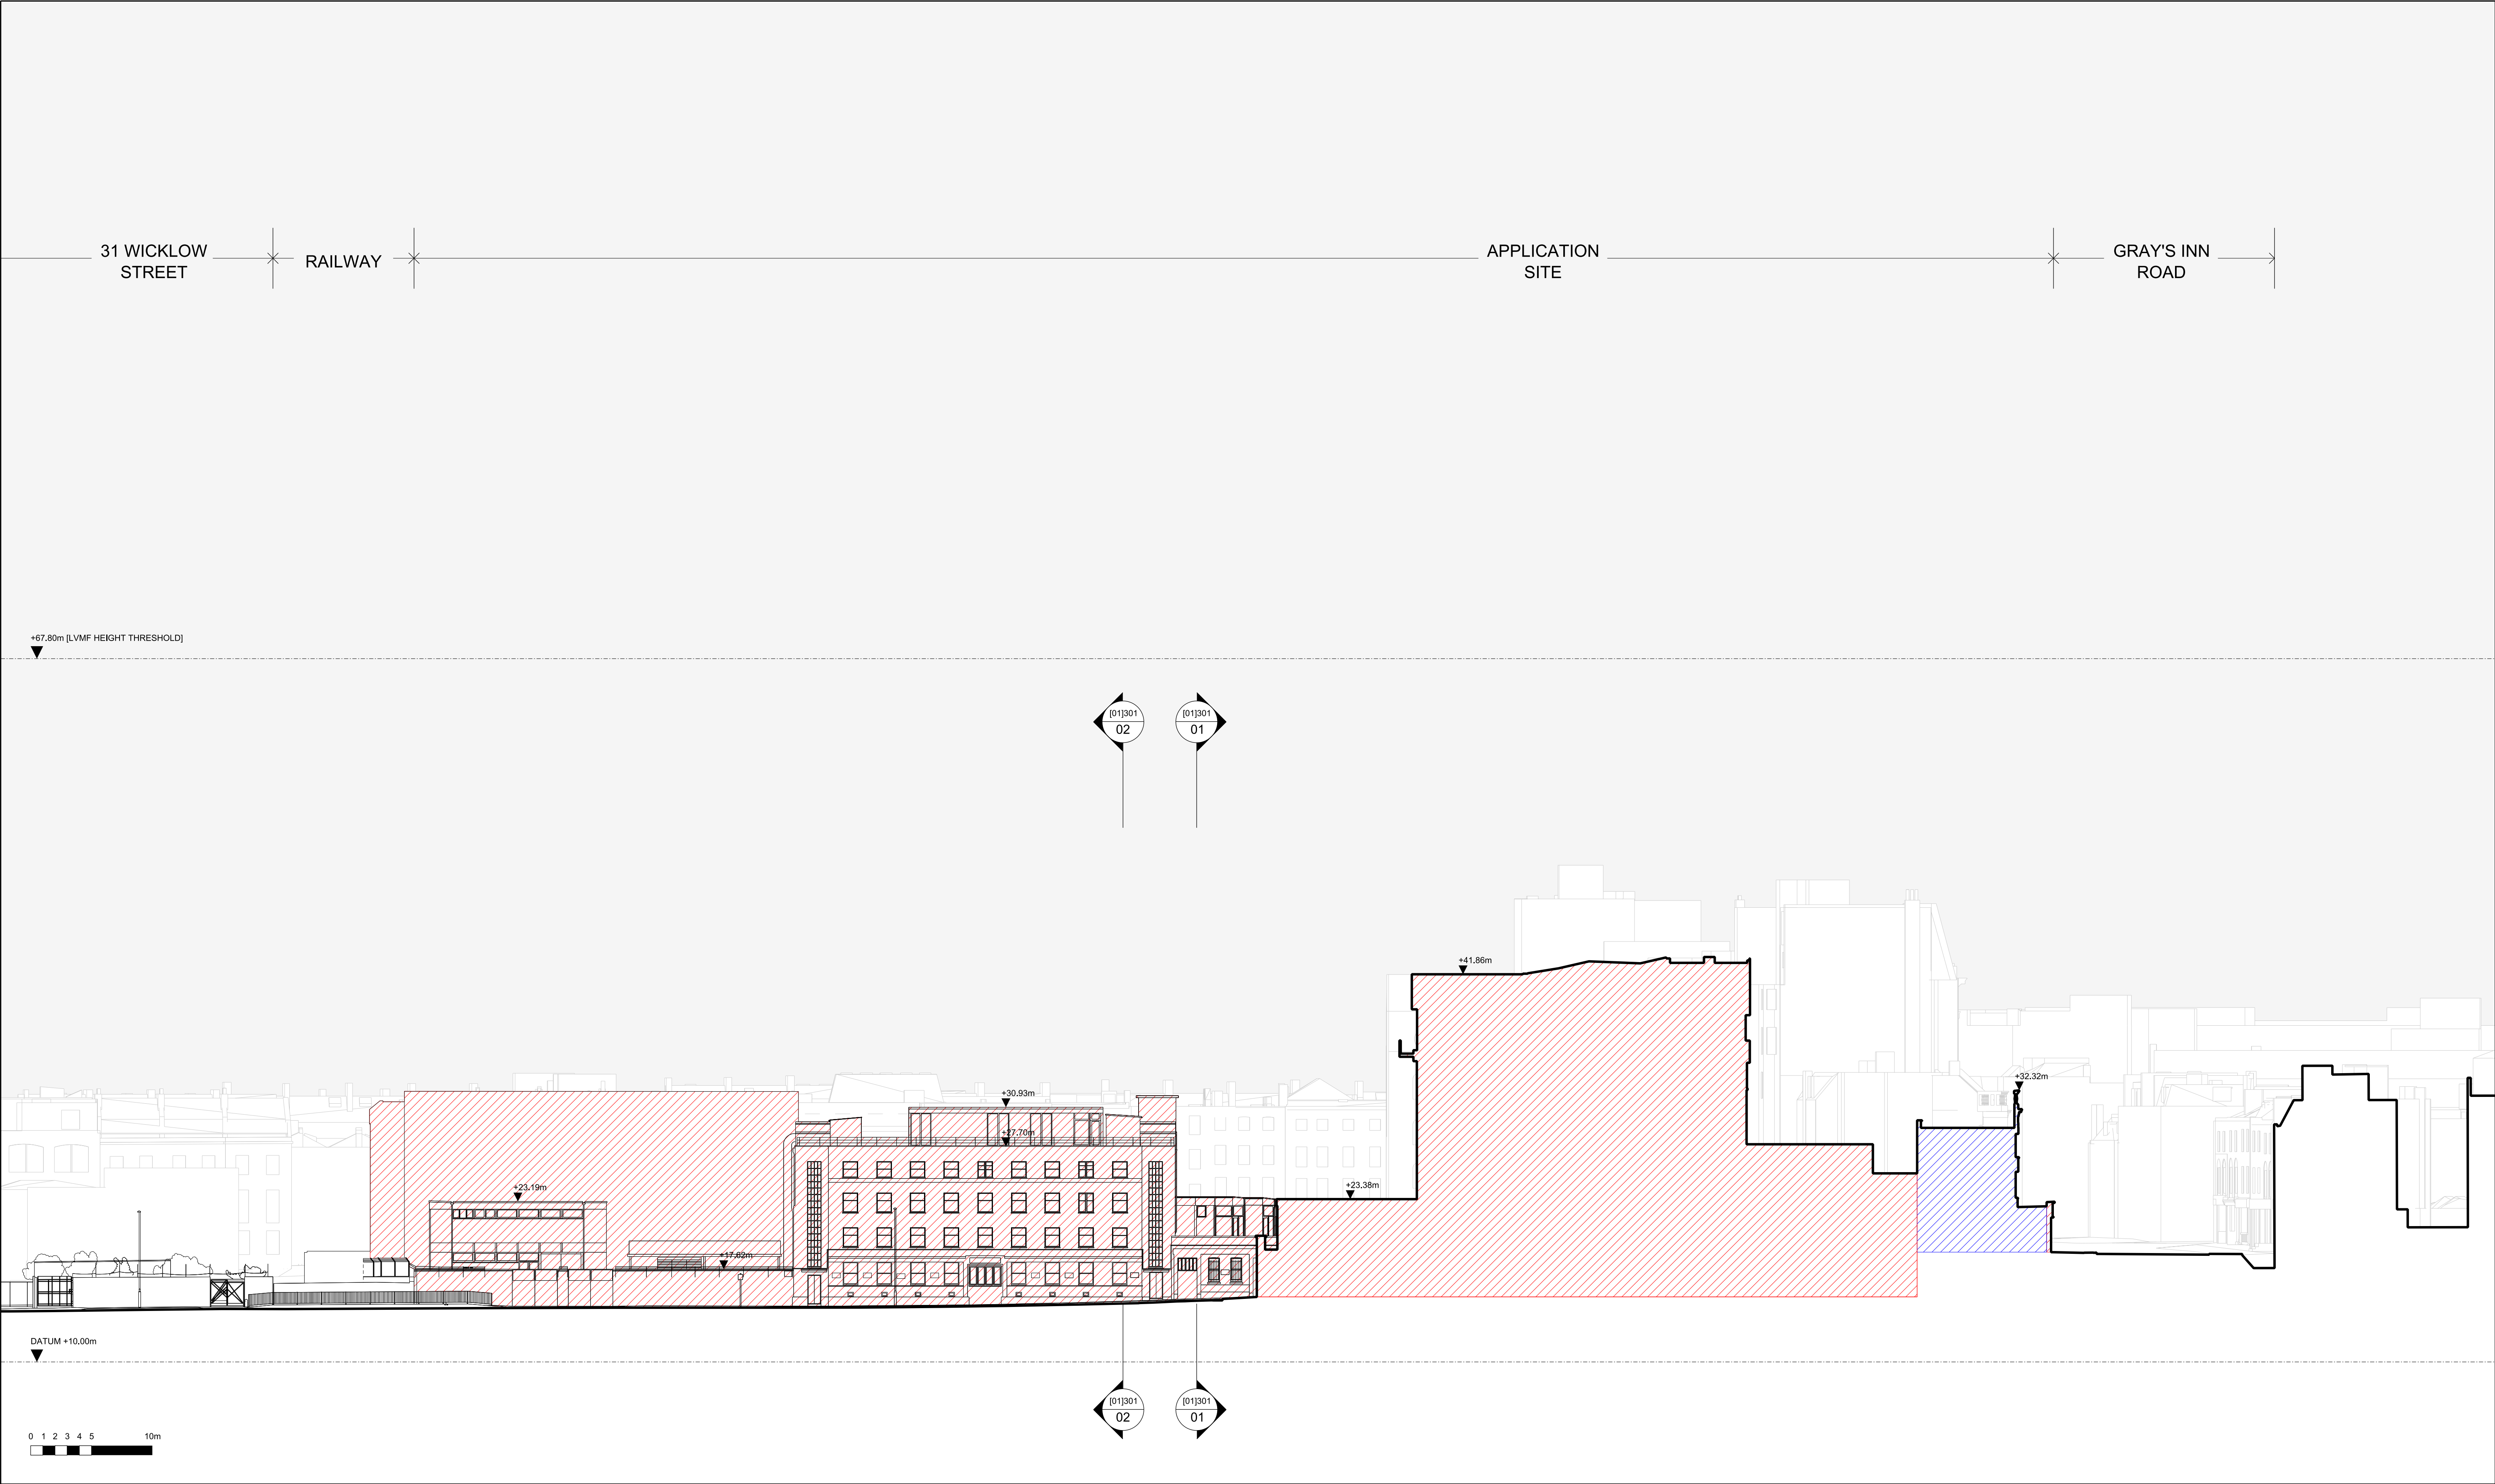

01

GENERAL ARRANGEMENT: EXISTING WICKLOW STREET CONTEXT ELEVATION

<div>KEY</div> <div><div><div></div><div>SITE BOUNDARY</div></div><div><div></div><div>TO BE DEMOLISHED</div></div><div><div></div><div>TO BE RETAINED</div></div></div>	<div>REV DATE</div> <div><div>P01</div><div>30/11/20</div><div>ISSUED FOR PLANNING</div></div>	<div>CONSULTANTS</div> <div><div>CLIENT:</div><div>STRUCTURAL ENGINEER:</div><div>MECHANICAL ENGINEER:</div><div>COST CONSULTANT:</div><div>ACOUSTIC CONSULTANT:</div><div>TRANSPORT CONSULTANT:</div><div>DAYLIGHT / SUNLIGHT :</div></div> <div><div>GROVEWORLD</div><div>WSP</div><div>XC02</div><div>TURNER TOWNSEND</div><div>HANN TUCKER</div><div>STEER</div><div>POINT2</div></div>	<div>NAME</div> <div><div></div><div></div><div></div><div></div><div></div><div></div><div></div></div>	<div>NOTE</div> <div><div>When this drawing is issued in uncontrolled CAD format it will be accompanied by a PDF version and is issued to enable the recipient to prepare their own documents / models / drawings for which they are solely responsible.</div><div>The recipient should report all drawing errors, omissions and discrepancies to the architect. All dimensions should be checked on site by the contractor and such dimensions shall be the contractor's responsibility.</div><div>Allford Hall Monaghan Morris Limited accepts no responsibility or liability for:-</div><div>- any use of this drawing by parties other than the party for whom it was prepared or for purposes other than those for which it was prepared</div><div>- any alterations or additions to or discrepancies arising out of changes to the background information on which the drawings are based that was current at the time of issue, and which occur to that information after it has been issued by AHMM</div><div>- any loss or degradation of the information held in this drawing resulting from the translation from the original file format to any other file format or from the recipients reading of it in any other programme or any version of the programme other than that which was used to prepare it</div><div>- the accuracy of survey information provided by others or for any costs, claims, proceedings and expenses arising out of reliance on such information</div><div>- any scaling from this drawing other than by the local planning authority solely for the purposes of the planning application to which it relates</div></div>	<div>LOCATION</div> <div></div>	<div>ALLFORD HALL MONAGHAN MORRIS</div> <div>ARCHITECTS Ltd MORELANDS, 5-23 OLD STREET LONDON EC1V 9HL TEL 020 7251 5261 FAX 020 7251 5123 WEB WWW.AHMM.CO.UK</div> <div>job title</div> <div>330 GRAYS INN ROAD</div> <div>drawing title / location</div> <div>EXISTING - DEMOLITION SCOPE WICKLOW STREET CONTEXT ELEVATION</div> <div><div><div>drawn by</div><div>checked</div><div>scale</div><div>status</div></div><div><div>GS</div><div>MH</div><div>1:250@A1; 1:500@A3</div><div>PLANNING</div></div></div> <div><div>project</div><div>zone</div><div>source</div><div>classification</div><div>drawing no.</div><div>revision</div></div> <div><div>18116</div><div>00</div><div>A</div><div>(12)_P202</div><div>P01</div></div>
--	---	---	--	--	---------------------------------	---

© Allford Hall Monaghan Morris Limited



01 GENERAL ARRANGEMENT: EXISTING CROSS SECTION AA'													
KEY		REV DATE		CONSULTANTS		NAME		NOTE		LOCATION		<div>ALLFORD HALL MONAGHAN MORRIS</div> <div>ARCHITECTS Ltd MORELANDS, 5-23 OLD STREET LONDON EC1V 9HL TEL 020 7251 5261 FAX 020 7251 5123 WEB WWW.AHMM.CO.UK</div> <div>job title 330 GRAYS INN ROAD</div> <div>drawing title / location EXISTING LONGITUDINAL SECTION</div> <div><div>drawn by GS</div><div>checked MH</div><div>scale 1:250@A1; 1:500@A3</div><div>status PLANNING</div></div> <div><div>project</div><div>18116</div><div>zone</div><div>00</div><div>source</div><div>A</div><div>classification</div><div>(00)_P301</div><div>drawing no.</div><div>P01</div><div>revision</div></div>	
SITE BOUNDARY		P01 ISSUED FOR PLANNING		CLIENT:		GROVEWORLD		When this drawing is issued in uncontrolled CAD format it will be accompanied by a PDF version and is issued to enable the recipient to prepare their own documents / models / drawings for which they are solely responsible. The recipient should report all drawing errors, omissions and discrepancies to the architect. All dimensions should be checked on site by the contractor and such dimensions shall be the contractor's responsibility.					
<div><div></div> TO BE DEMOLISHED</div> <div><div></div> TO BE RETAINED</div>				STRUCTURAL ENGINEER:		WSP		Allford Hall Monaghan Morris Limited accepts no responsibility or liability for:- - any use of this drawing by parties other than the party for whom it was prepared or for purposes other than those for which it was prepared - any alterations or additions to or discrepancies arising out of changes to the background information on which the drawings are based that was current at the time of issue, and which occur to that information after it has been issued by AHMM - any loss or degradation of the information held in this drawing resulting from the translation from the original file format to any other file format or from the recipients reading of it in any other programme or any version of the programme other than that which was used to prepare it - the accuracy of survey information provided by others or for any costs, claims, proceedings and expenses arising out of reliance on such information - any scaling from this drawing other than by the local planning authority solely for the purposes of the planning application to which it relates					
				MECHANICAL ENGINEER:		XC02							
				COST CONSULTANT:		TURNER TOWNSEND							
				ACOUSTIC CONSULTANT:		HANN TUCKER							
				TRANSPORT CONSULTANT:		STEER							
		DAYLIGHT / SUNLIGHT :		POINT2									

APPLICATION SITE

+67.80m [LVMF HEIGHT THRESHOLD]

DATUM +10.00m

0 1 2 3 4 5 10m

01 GENERAL ARRANGEMENT: EXISTING LONGITUDAL SECTION

SITE BOUNDARY		REV DATE	CONSULTANTS NAME		NOTE	LOCATION		ALLFORD HALL MONAGHAN MORRIS			
P01 30/11/20 ISSUED FOR PLANNING		CLIENT: GROVEWORLD		When this drawing is issued in uncontrolled CAD format it will be accompanied by a PDF version and is issued to enable the recipient to prepare their own documents / models / drawings for which they are solely responsible.		ARCHITECTS Ltd		MORELANDS, 5-23 OLD STREET LONDON EC1V 9HL			
TO BE DEMOLISHED		STRUCTURAL ENGINEER: WSP		The recipient should report all drawing errors, omissions and discrepancies to the architect. All dimensions should be checked on site by the contractor and such dimensions shall be the contractor's responsibility.		TEL 020 7251 5261 FAX 020 7251 5123 WEB WWW.AHMM.CO.UK		job title			
TO BE RETAINED		MECHANICAL ENGINEER: XC02		Allford Hall Monaghan Morris Limited accepts no responsibility or liability for:-		330 GRAYS INN ROAD		drawing title / location			
		COST CONSULTANT: TURNER TOWNSEND		- any use of this drawing by parties other than the party for whom it was prepared or for purposes other than those for which it was prepared				EXISTING - DEMOLITION SCOPE			
		ACOUSTIC CONSULTANT: HANN TUCKER		- any alterations or additions to or discrepancies arising out of changes to the background information on which the drawings are based that was current at the time of issue, and which occur to that information after it has been issued by AHMM				LONGITUDINAL SECTION			
		TRANSPORT CONSULTANT: STEER		- any loss or degradation of the information held in this drawing resulting from the translation from the original file format to any other file format or from the recipients reading of it in any other programme or any version of the programme other than that which was used to prepare it				drawn by checked scale status			
		DAYLIGHT / SUNLIGHT : POINT2		- the accuracy of survey information provided by others or for any costs, claims, proceedings and expenses arising out of reliance on such information				GS MH 1:250@A1; 1:500@A3 PLANNING			
				- any scaling from this drawing other than by the local planning authority solely for the purposes of the planning application to which it relates				project zone source classification drawing no. revision			
								18116 A (12)_P300 P01			