




09/10/2020 13:44:54 BIM:360:/Take Two Interactive/T2I-PWA-ZZ-M3-M3-001.rvt

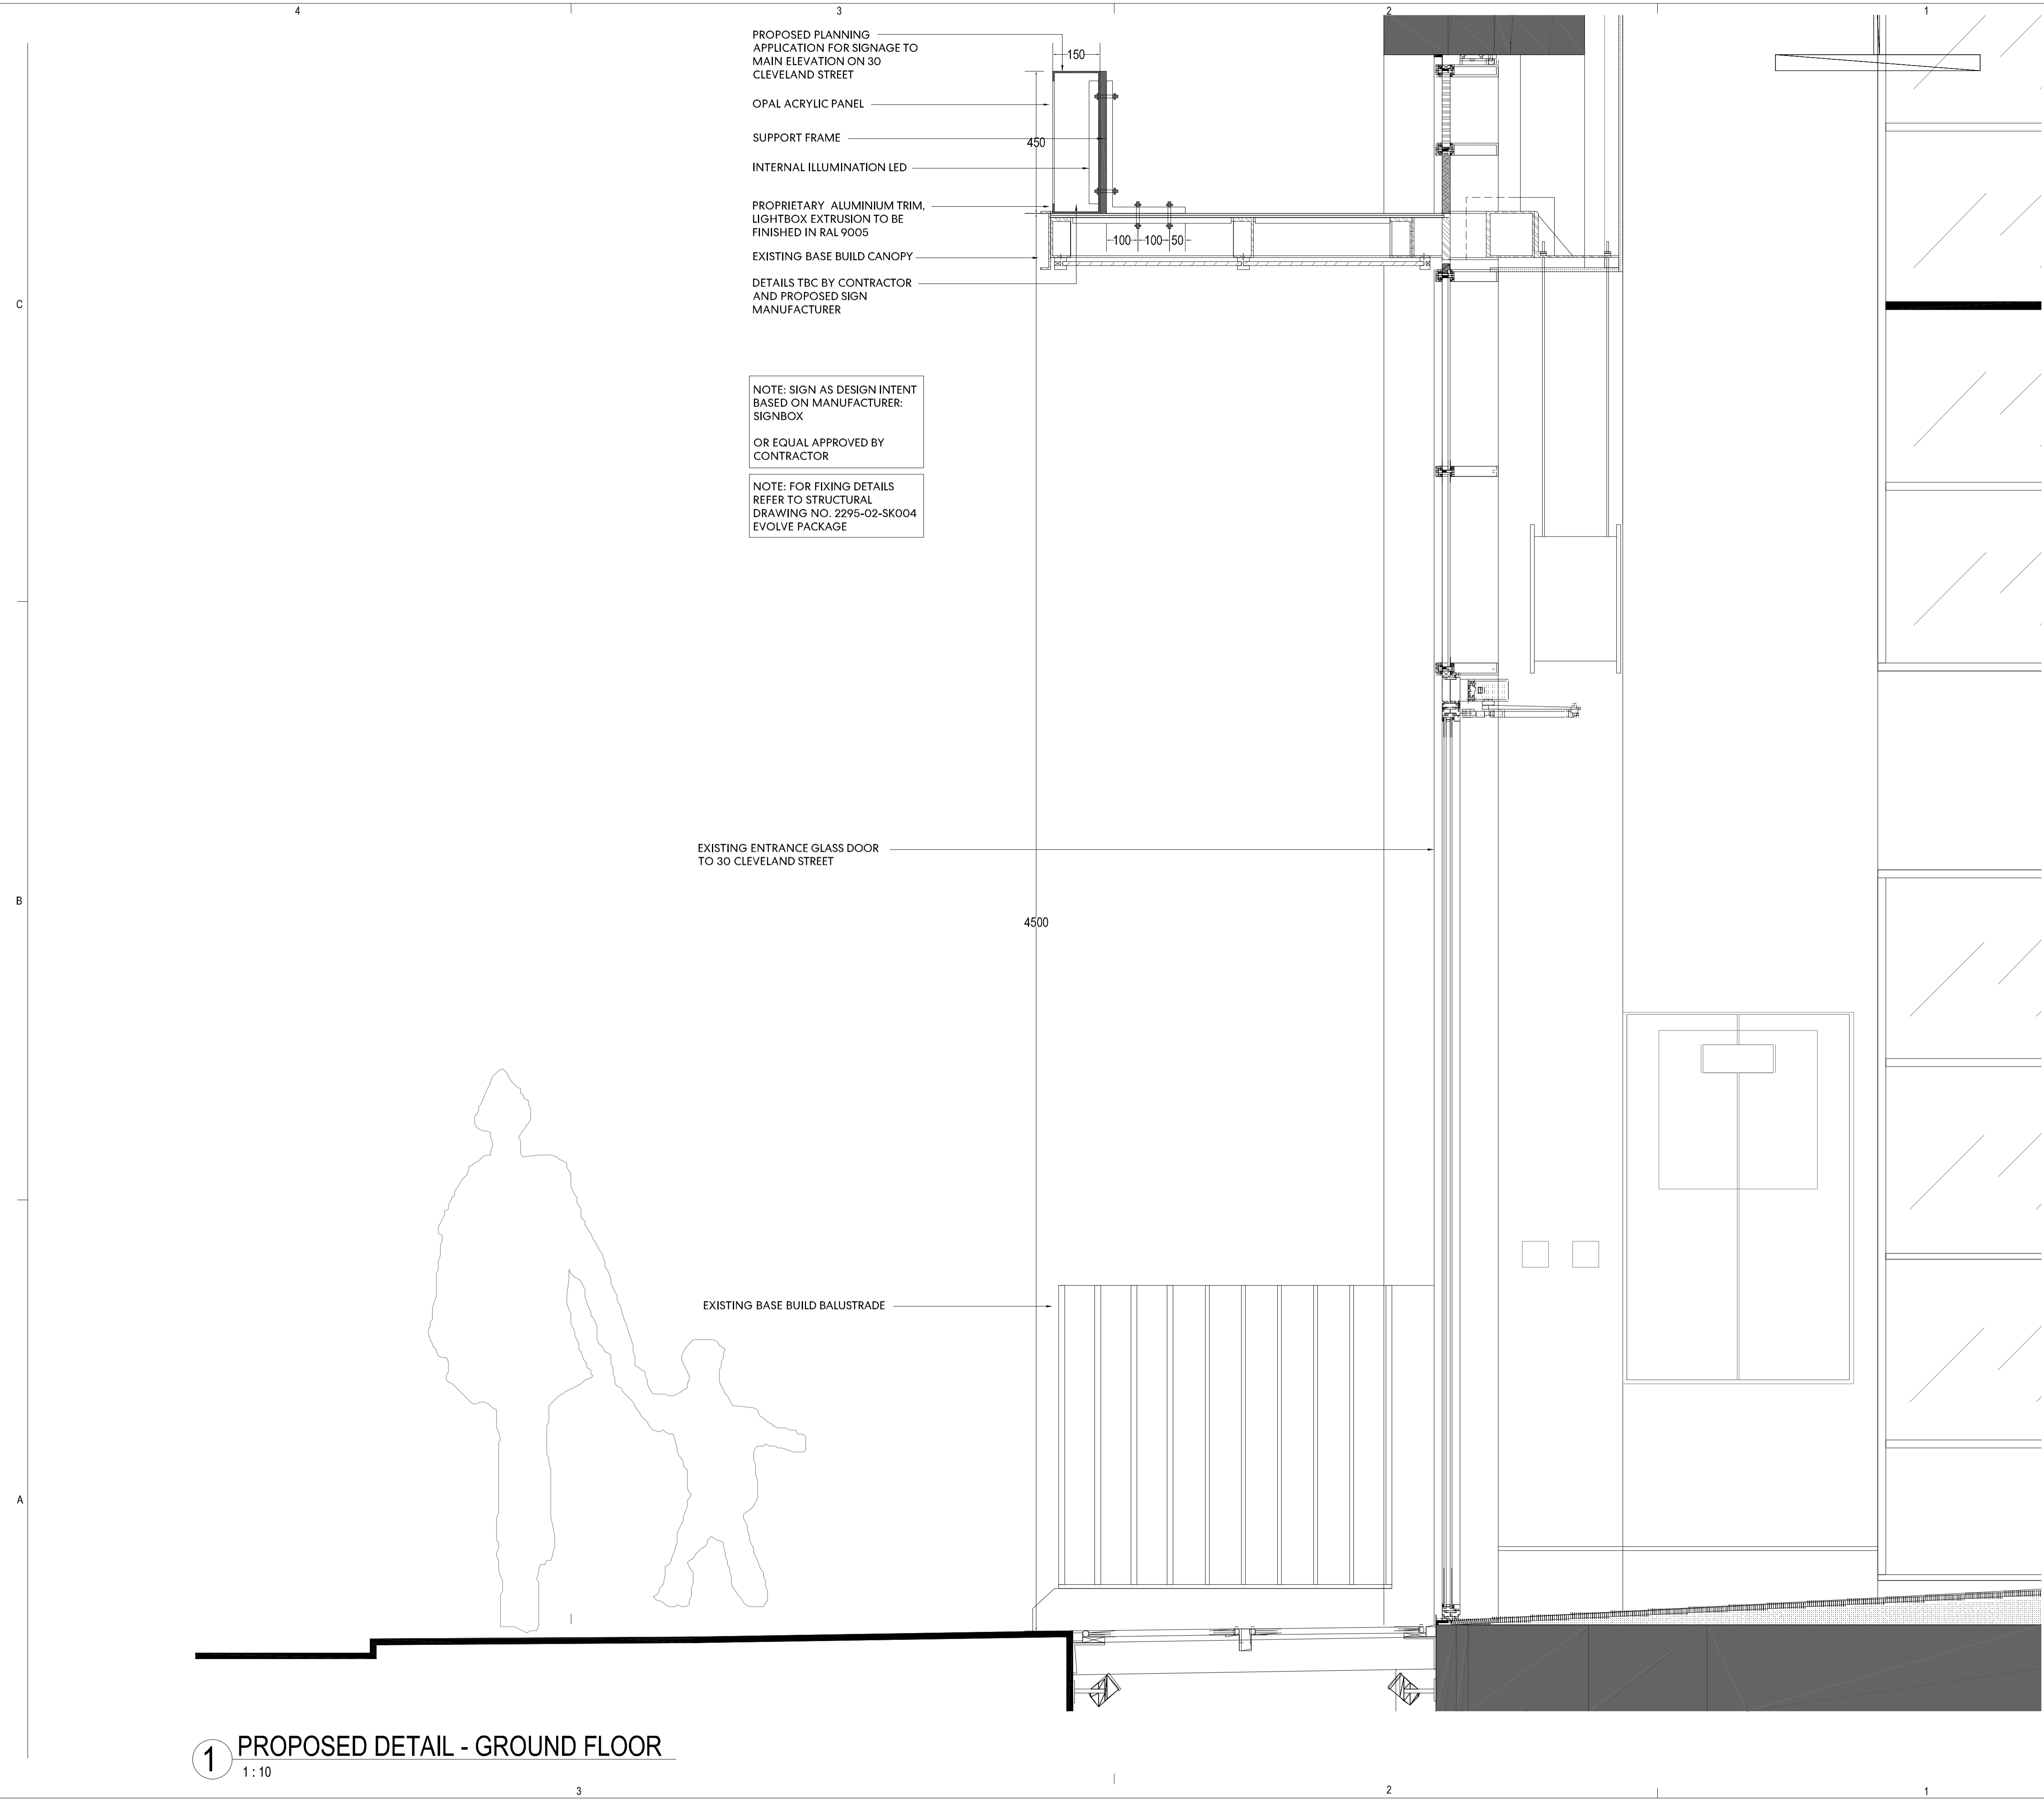

- PROPOSED PLANNING APPLICATION FOR SIGNAGE TO MAIN ELEVATION ON 30 CLEVELAND STREET
- OPAL ACRYLIC PANEL
- SUPPORT FRAME
- INTERNAL ILLUMINATION LED
- PROPRIETARY ALUMINIUM TRIM, LIGHTBOX EXTRUSION TO BE FINISHED IN RAL 9005
- EXISTING BASE BUILD CANOPY
- DETAILS TBC BY CONTRACTOR AND PROPOSED SIGN MANUFACTURER

NOTE: SIGN AS DESIGN INTENT BASED ON MANUFACTURER: SIGNBOX
OR EQUAL APPROVED BY CONTRACTOR

NOTE: FOR FIXING DETAILS REFER TO STRUCTURAL DRAWING NO. 2295-02-SK004 EVOLVE PACKAGE

EXISTING ENTRANCE GLASS DOOR TO 30 CLEVELAND STREET

EXISTING BASE BUILD BALUSTRADE

1 PROPOSED DETAIL - GROUND FLOOR
1 : 10

White Chapel Building
10 Whitechapel High Street
E1 8QQ
t +44.20.7466.1000
f +44.20.7466.1050
www.perkinswill.com

NOTES

Drawing indicates design intent only.

All information, areas, dimensions and datum levels are subject to detailed survey, detailed design and investigative work.

Do not scale from the drawing.

This drawing is the property of Perkins+Will UK Ltd. No disclosure or copy of it may be made without the written permission of Perkins+Will UK Ltd.

PROJECT

TAKE TWO INTERACTIVE
30 CLEVELAND STREET

KEYPLAN



ISSUE CHART

MARK	ISSUE	DATE
Date		16/11/20
Job Number		329630
Scale		1 : 10
Drawn		MH
Checked		GD
Approved		GD
CDE STATUS		

PLANNING
TITLE

PLANNING - PROPOSED DETAIL - GROUND FLOOR
SHEET NUMBER

T2I PWA ZZ 00 DR - I-7016

PROJECT	AUTHOR	VOLUME	LEVEL	TYPE	ROLE	NUMBER
CDE STATUS CODE						REVISION
PLANNING						—