
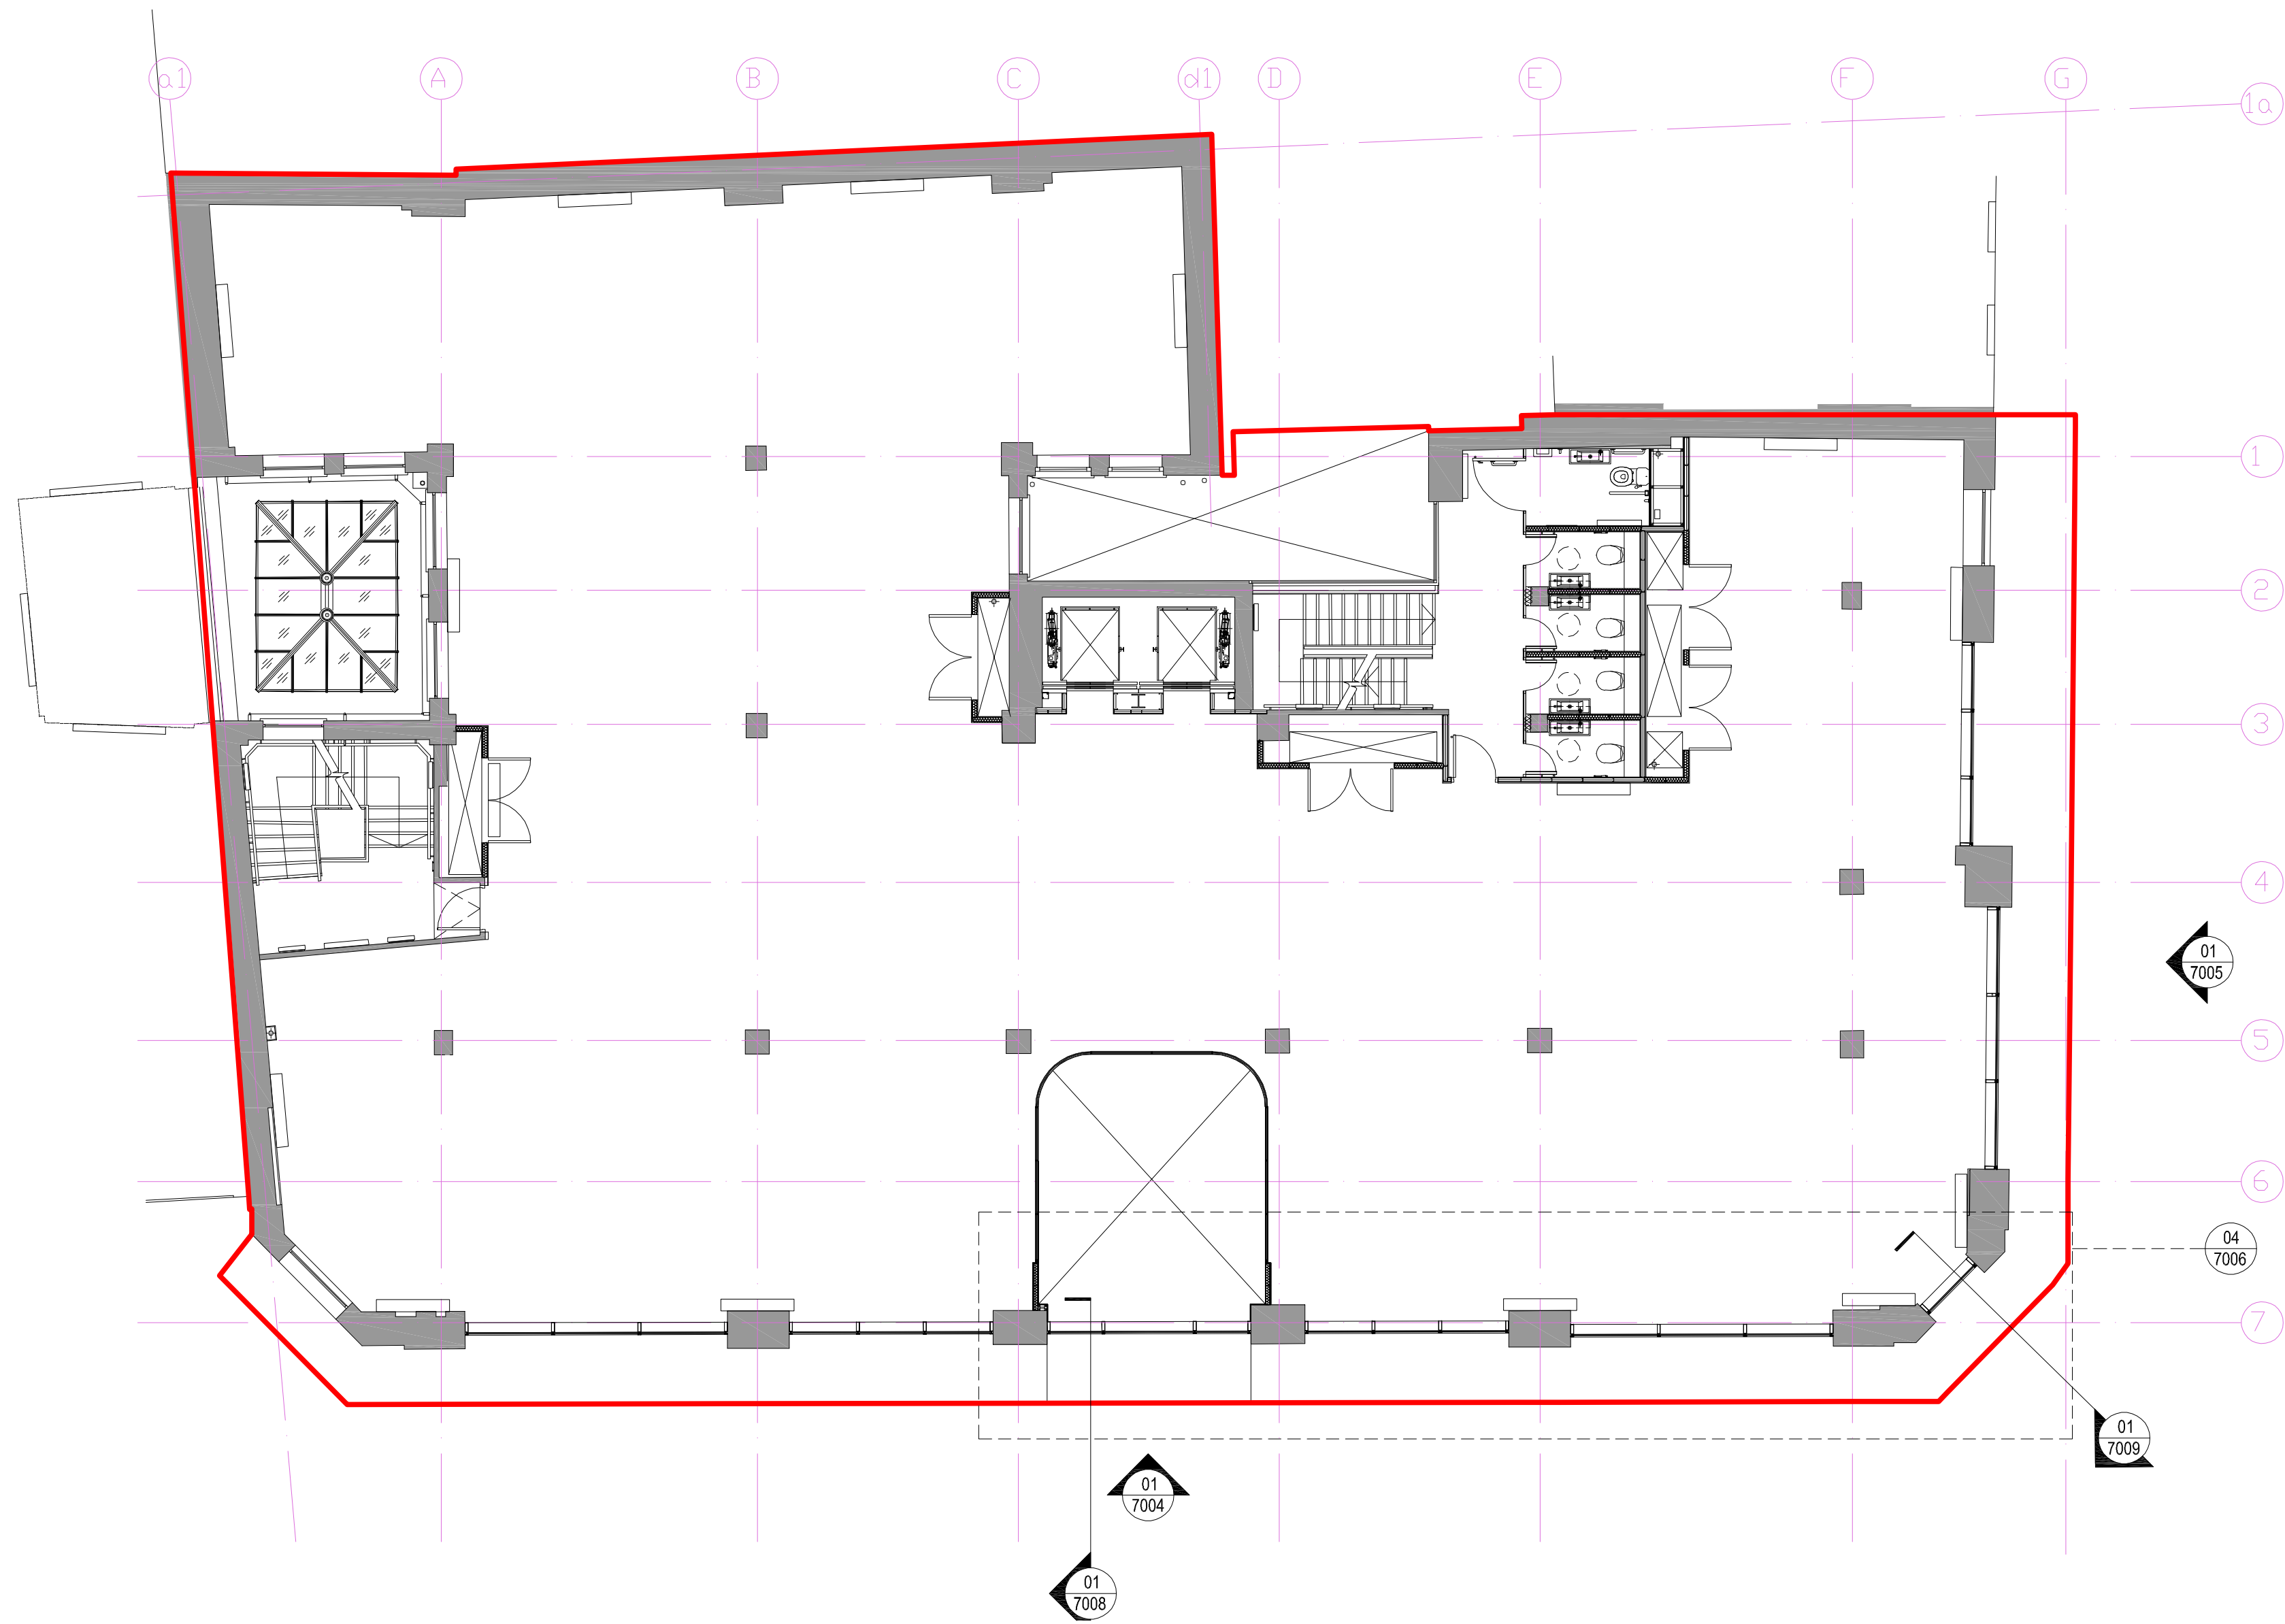


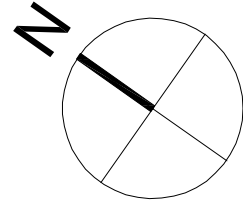

1 EXISTING GENERAL ARRANGEMENT PLAN - LEVEL 01
1 : 100

Perkins&Will

White Chapel Building
10 Whitechapel High Street
E1 8QQ
t +44.20.7466.1000
f +44.20.7466.1050
www.perkinswill.com

NOTES

Drawing indicates design intent only.

All information, areas, dimensions and datum levels are subject to detailed survey, detailed design and Investigative work.



Do not scale from the drawing.

This drawing is the property of Perkins+Will UK Ltd. No disclosure or copy of it may be made without the written permission of Perkins+Will UK Ltd.

PROJECT

TAKE TWO
INTERACTIVE
30 CLEVELAND STREET

KEYPLAN

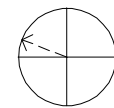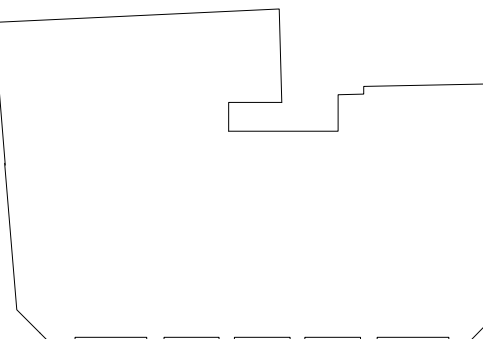

ISSUE CHART

MARK	ISSUE	DATE
Date		16/11/20
Job Number		329630
Scale		1 : 100
Drawn		MH
Checked		GD
Approved		GD

CDE STATUS

PLANNING

TITLE

PLANNING - EXISTING
GENERAL ARRANGEMENT
PLAN - LEVEL 01

SHEET NUMBER

T2I PWA ZZ 01 DR I-7002

PROJECT	AUTHOR	VOLUME	LEVEL	TYPE	ROLE	NUMBER
CDE STATUS CODE						
PLANNING						