



NOTES

Drawing indicates design intent only.

All information, areas, dimensions and datum levels are subject to detailed survey, detailed design and investigative work.

Do not scale from the drawing.

This drawing is the property of Perkins+Will UK Ltd. No disclosure or copy of it may be made without the written permission of Perkins+Will UK Ltd.

PROJECT

TAKE TWO INTERACTIVE
 30 CLEVELAND STREET

KEYPLAN



ISSUE CHART

MARK	ISSUE	DATE
Date		16/11/20
Job Number		329630
Scale		1 : 10
Drawn		MH
Checked		GD
Approved		GD
CDE STATUS		


PLANNING

**PLANNING - PROPOSED
 DETAIL - LEVEL 06**

SHEET NUMBER

T2I PWA ZZ 06 DR - I-7015

PROJECT	AUTHOR	VOLUME	LEVEL	TYPE	ROLE	NUMBER
CDE STATUS CODE						REVISION
PLANNING						

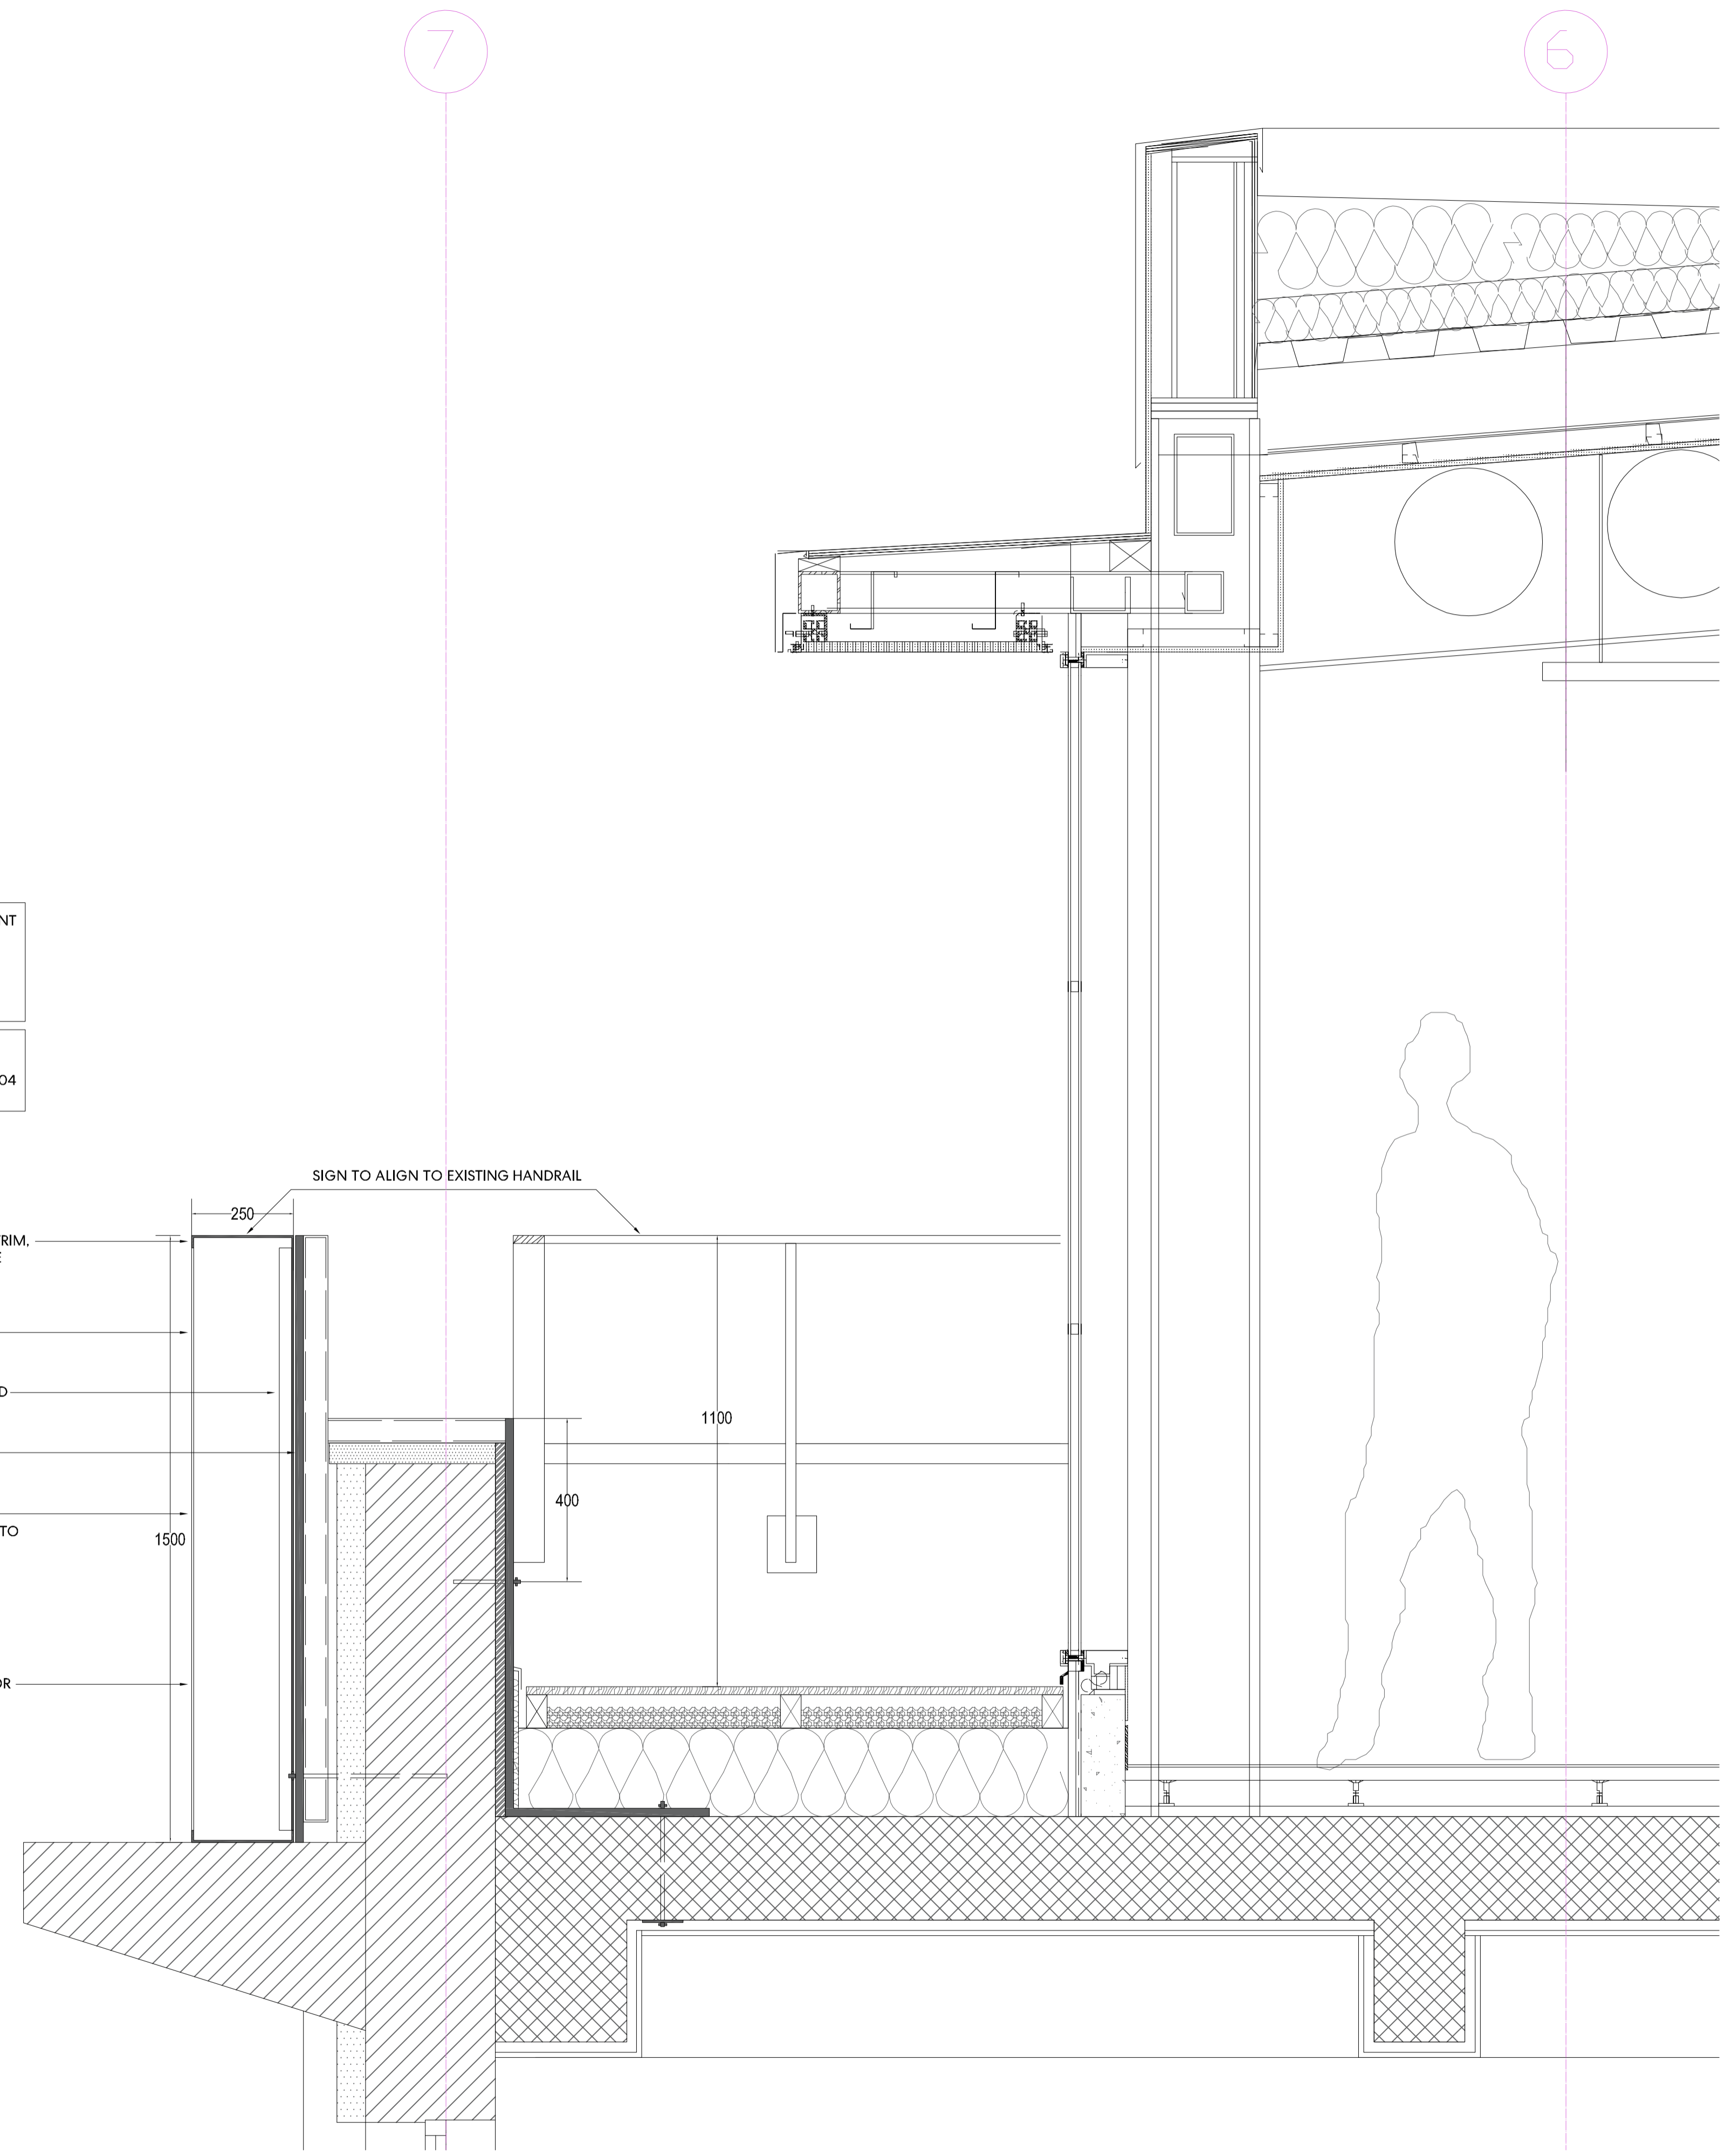

NOTE: SIGN AS DESIGN INTENT BASED ON MANUFACTURER: SIGNBOX
 OR EQUAL APPROVED BY CONTRACTOR

NOTE: FOR FIXING DETAILS REFER TO STRUCTURAL DRAWING NO. 2295-02-SK004 EVOLVE PACKAGE

- PROPRIETARY ALUMINIUM TRIM, LIGHTBOX EXTRUSION TO BE FINISHED IN RAL 9005
- OPAL ACRYLIC PANEL
- INTERNAL ILLUMINATION LED
- SUPPORT FRAME
- PROPOSED PLANNING APPLICATION FOR SIGNAGE TO MAIN ELEVATION ON 30 CLEVELAND STREET
- DETAILS TBC BY CONTRACTOR AND PROPOSED SIGN MANUFACTURER

1 PROPOSED DETAIL - LEVEL 06
 1 : 10