



LOCATION PLAN
1:1250

0 10 20 30 40 50



20 m

Key

Boundary Line

Demolished

Schedule of Areas

Total Site Area	
262.56 s.q.m.	
Existing Residential	Existing Non-Residential
263.9 s.q.m.	0.00 s.q.m.
Residential area lost by change of use or demolition	Non Residential area lost by change of use or demolition
0.00 s.q.m.	0.00 s.q.m.
Proposed Residential	Proposed Non-Residential
275.084 s.q.m.	0.00 s.q.m.
Net additional area	
11.184 s.q.m.	

1	02/11/2020	Revision 1
Rev No.	Date	Description


Notes:

Any inaccuracies or errors to be reported to the architect/surveyor immediately and prior to any work commencing. All dimensions to be verified on site. All work to comply with British Standards Code of practice. All external surfaces and materials to match existing. This drawing and all information provided within it is the copyright of UPP Consultants Ltd. and reproduction without prior consent is strictly forbidden.

Dwg No	Drawn
083ST-A-01-001	Mahbub



Drawing	Checked
Location Plan	AM

Scale	Issue Date
As indicated @ A3	27.08.2020

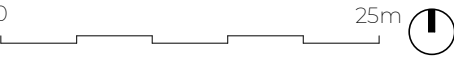

Project Address
83 St Augustines Road, London NW19RR

Client	Status
Aryeh Moore	For Planning

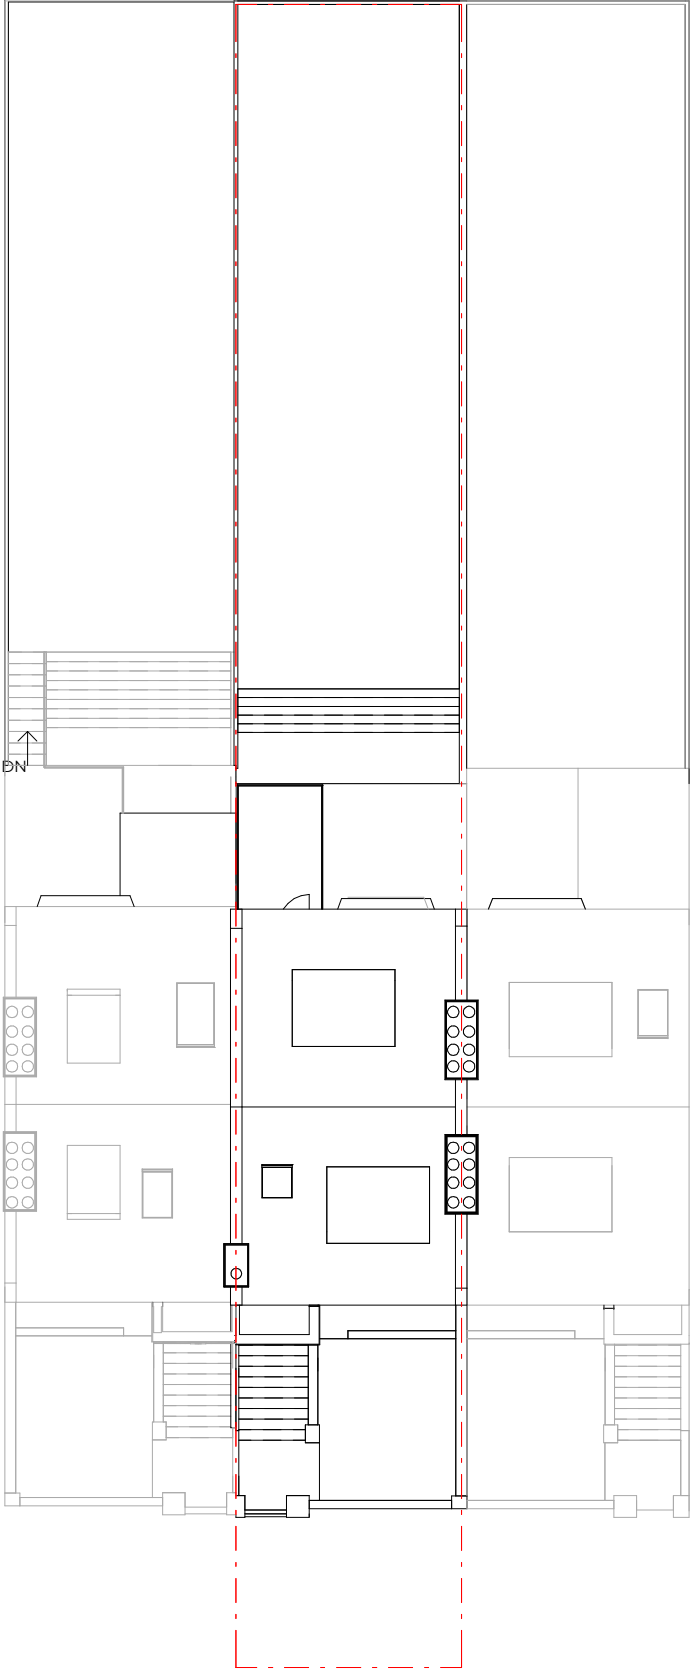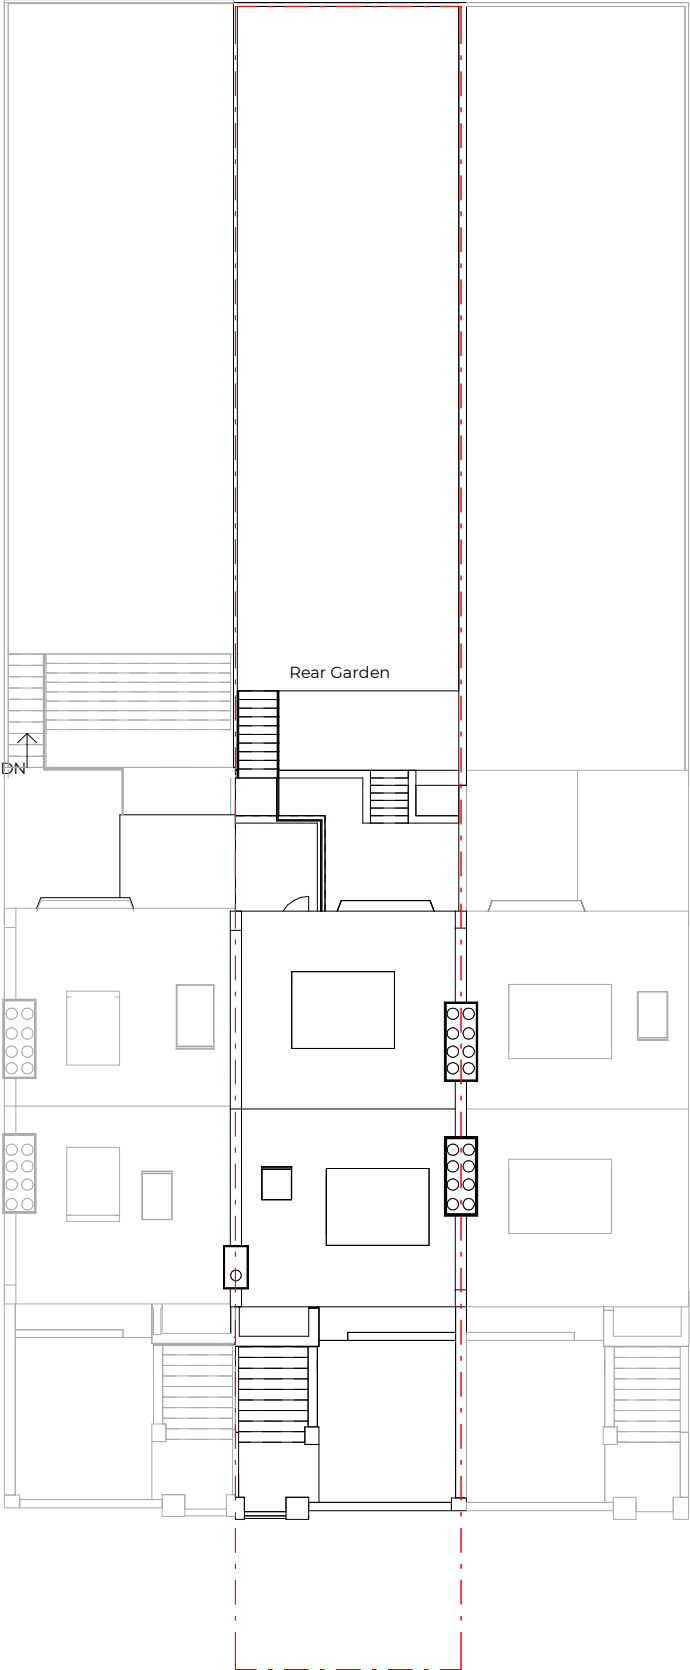

Key

Boundary Line

Demolished

1

02/11/2020

Revision 1

Rev No.

Date

Description

Notes:

Any inaccuracies or errors to be reported to the architect/surveyor immediately and prior to any work commencing. All dimensions to be verified on site. All work to comply with British Standards Code of practice. All external surfaces and materials to match existing. This drawing and all information provided within it is the copyright of UPP Consultants Ltd. and reproduction without prior consent is strictly forbidden.

Dwg No

083ST-A-01-002

Drawn

Mahbub

Drawing

Block plans

Checked

AM

Scale

1:200 @ A3

Issue Date

27.08.2020

0

10m

Project Address

83 St Augustines Road, London NW19RR

Client


Aryeh Moore

Status

For Planning

EXISTING BLOCK PLAN

PROPOSED BLOCK PLAN

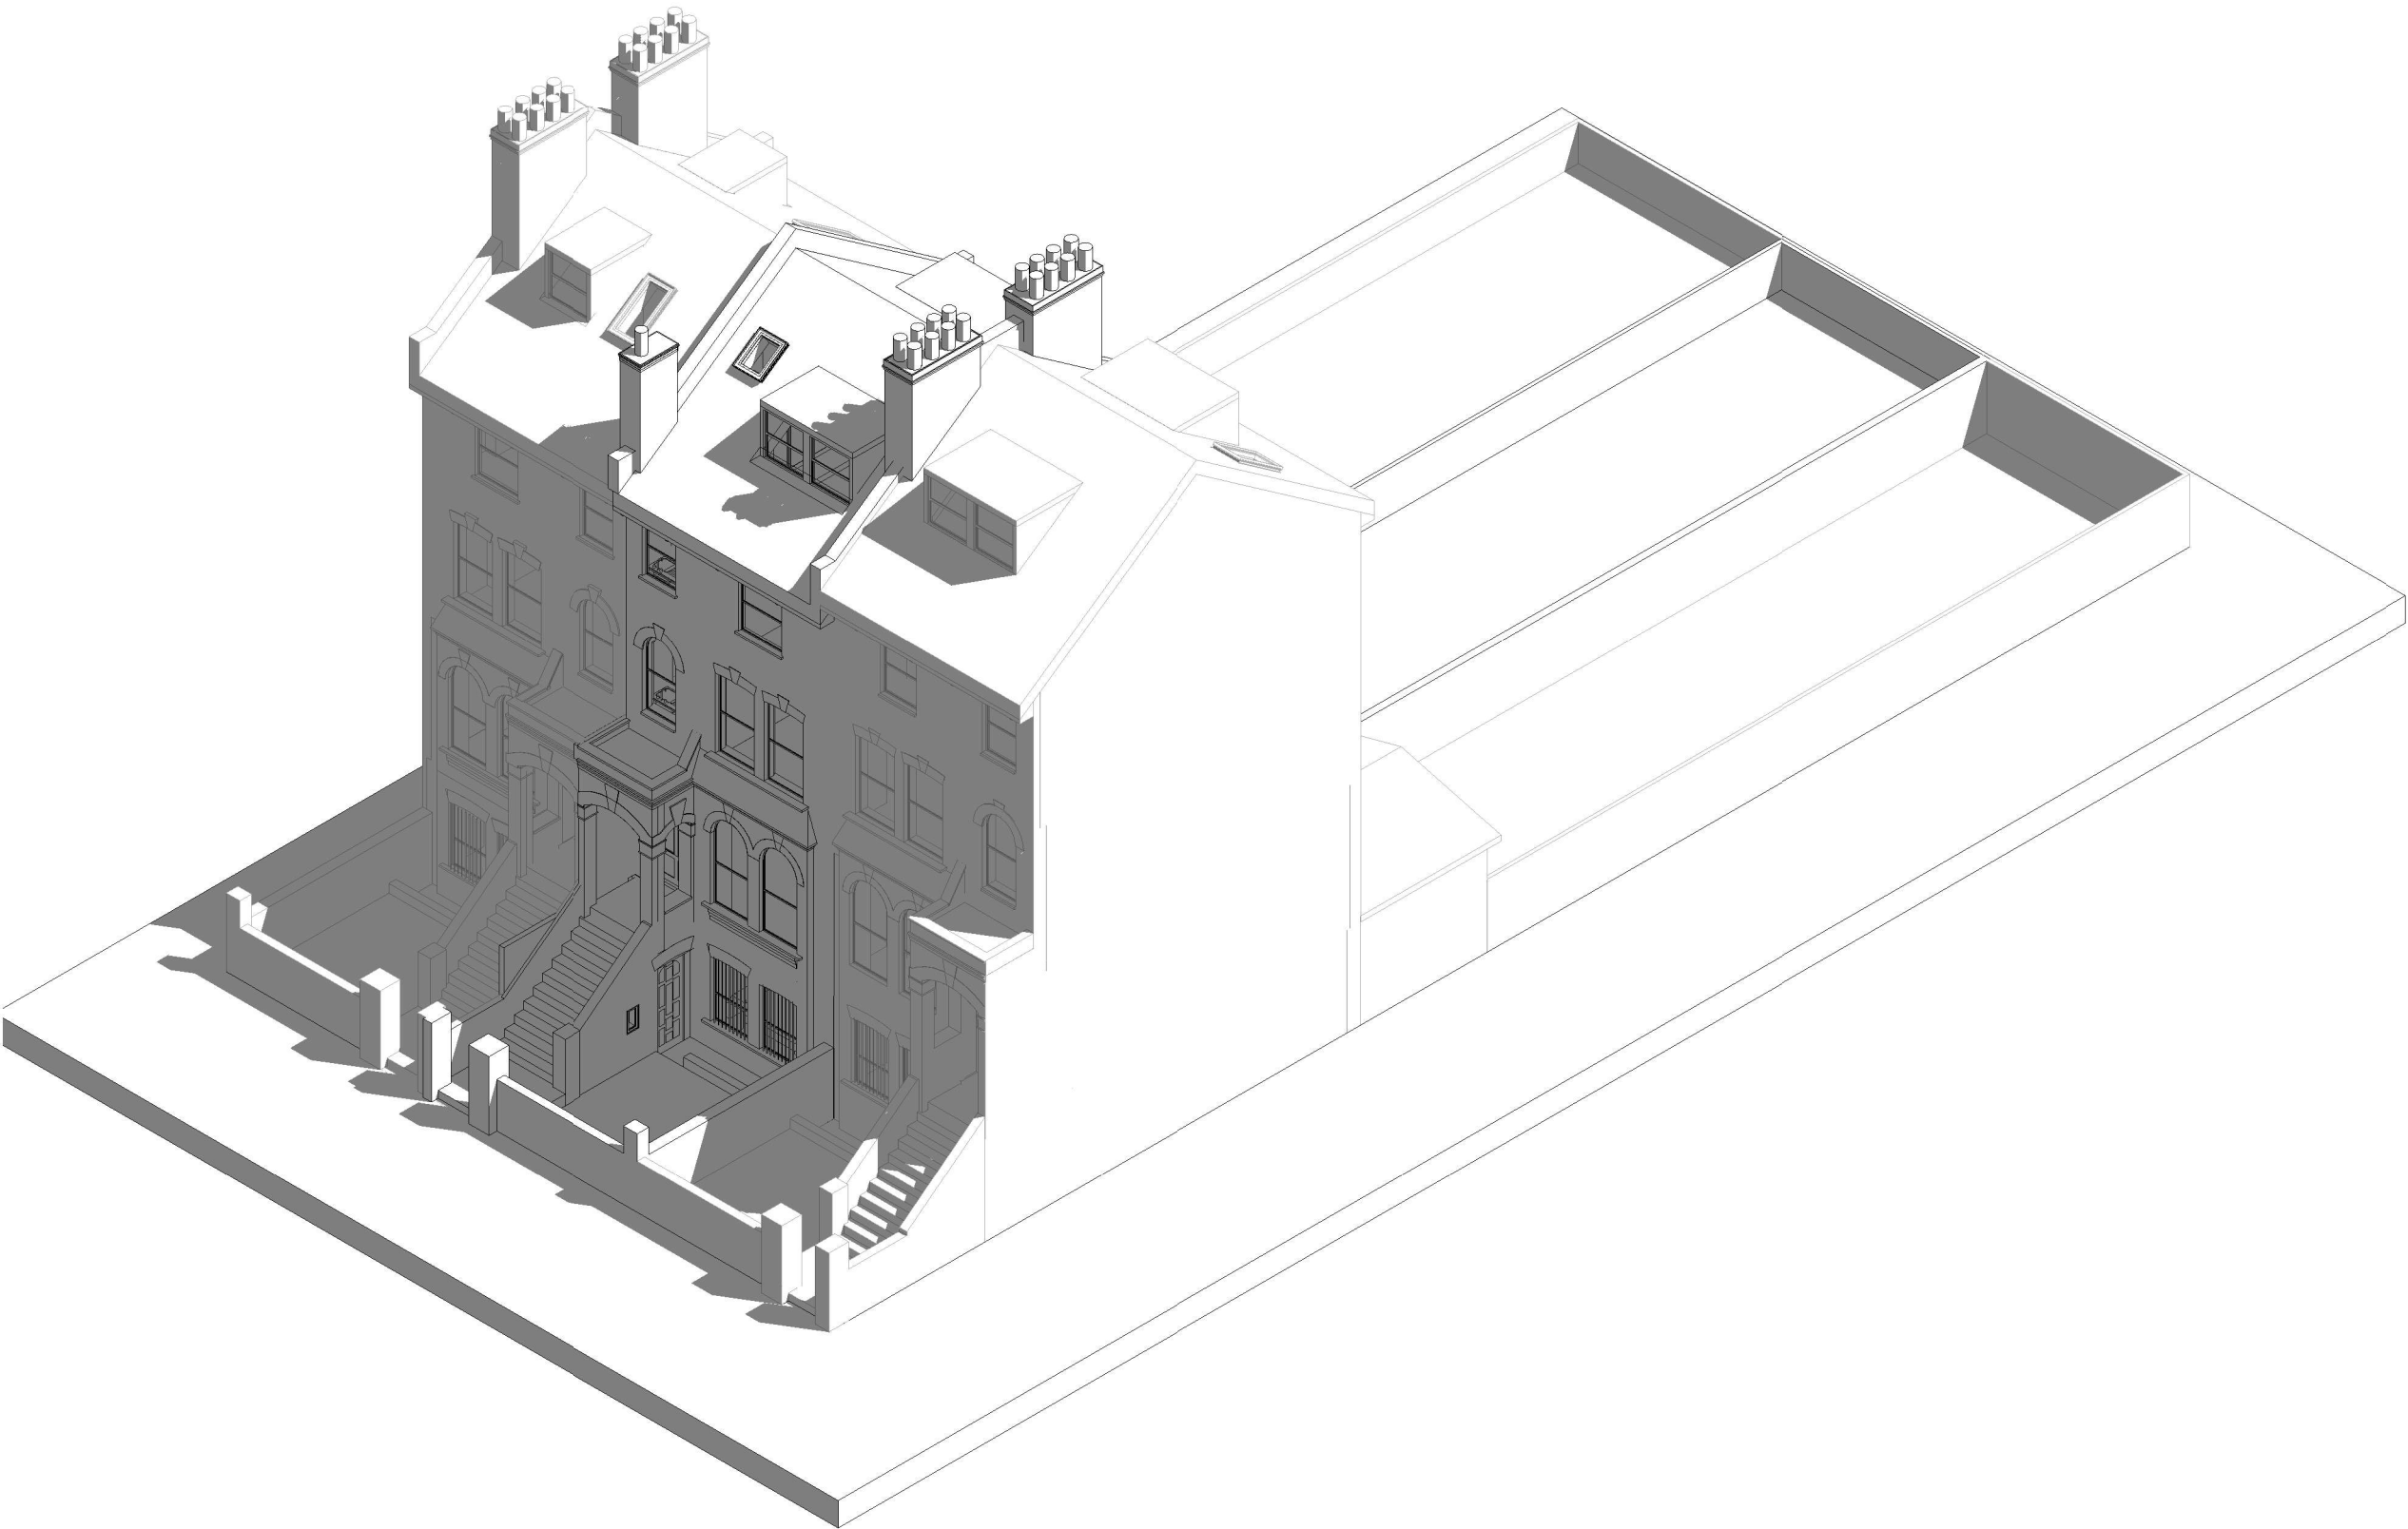

Key

Boundary Line

Demolished

1

02/11/2020

Revision 1

Rev No.

Date

Description

Notes:

Any inaccuracies or errors to be reported to the architect/surveyor immediately and prior to any work commencing. All dimensions to be verified on site. All work to comply with British Standards Code of practice. All external surfaces and materials to match existing. This drawing and all information provided within it is the copyright of UPP Consultants Ltd. and reproduction without prior consent is strictly forbidden.

Dwg No

083ST-A-02-101

Drawn

Mahbub

Drawing

Proposed Visualization

Checked

AM

Scale

@ A3

Issue Date

27.08.2020

Project Address


83 St Augustines Road, London NW19RR

Client

Aryeh Moore

Status

For Planning

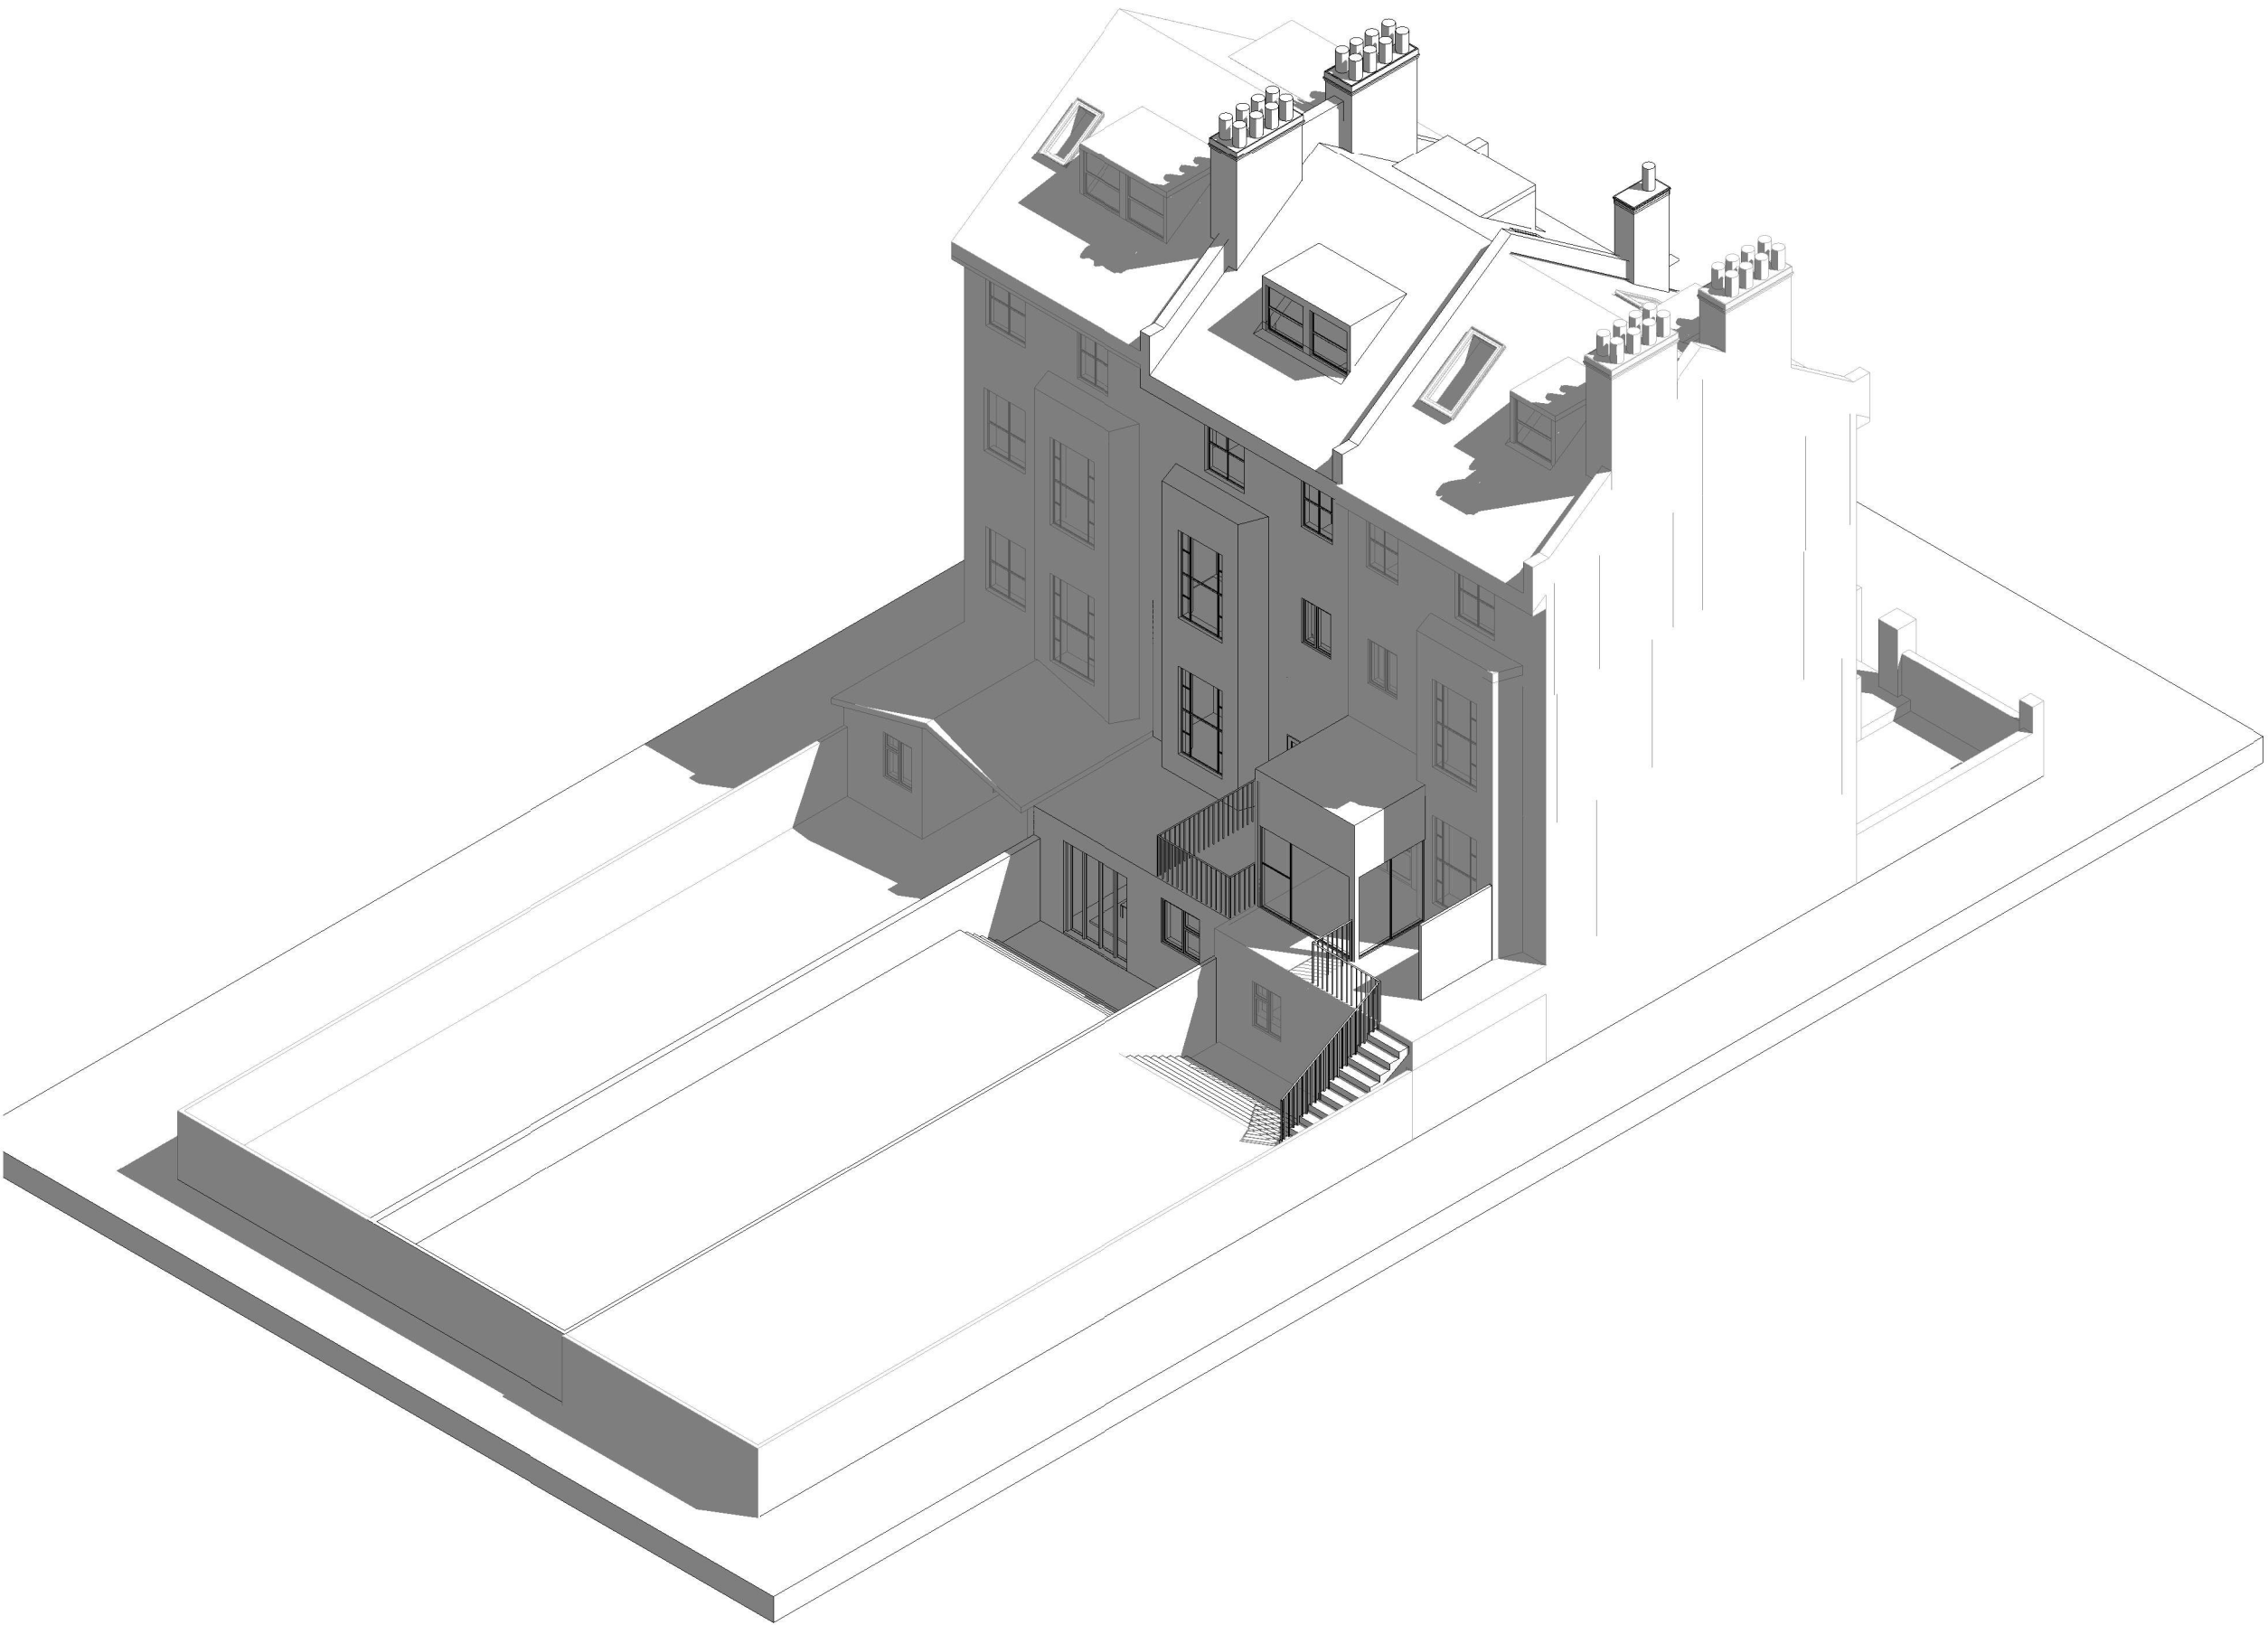

Key

Boundary Line

Demolished

1	02/11/2020	Revision 1
Rev No.	Date	Description

Notes:

Any inaccuracies or errors to be reported to the architect/surveyor immediately and prior to any work commencing. All dimensions to be verified on site. All work to comply with British Standards Code of practice. All external surfaces and materials to match existing. This drawing and all information provided within it is the copyright of UPP Consultants Ltd. and reproduction without prior consent is strictly forbidden.

Dwg No

083ST-A-02-102

Drawn

Mahbub

Drawing

Proposed Visualization

Checked

AM

Scale

@ A3

Issue Date

27.08.2020

Project Address


83 St Augustines Road, London NW19RR

Client

Aryeh Moore

Status

For Planning

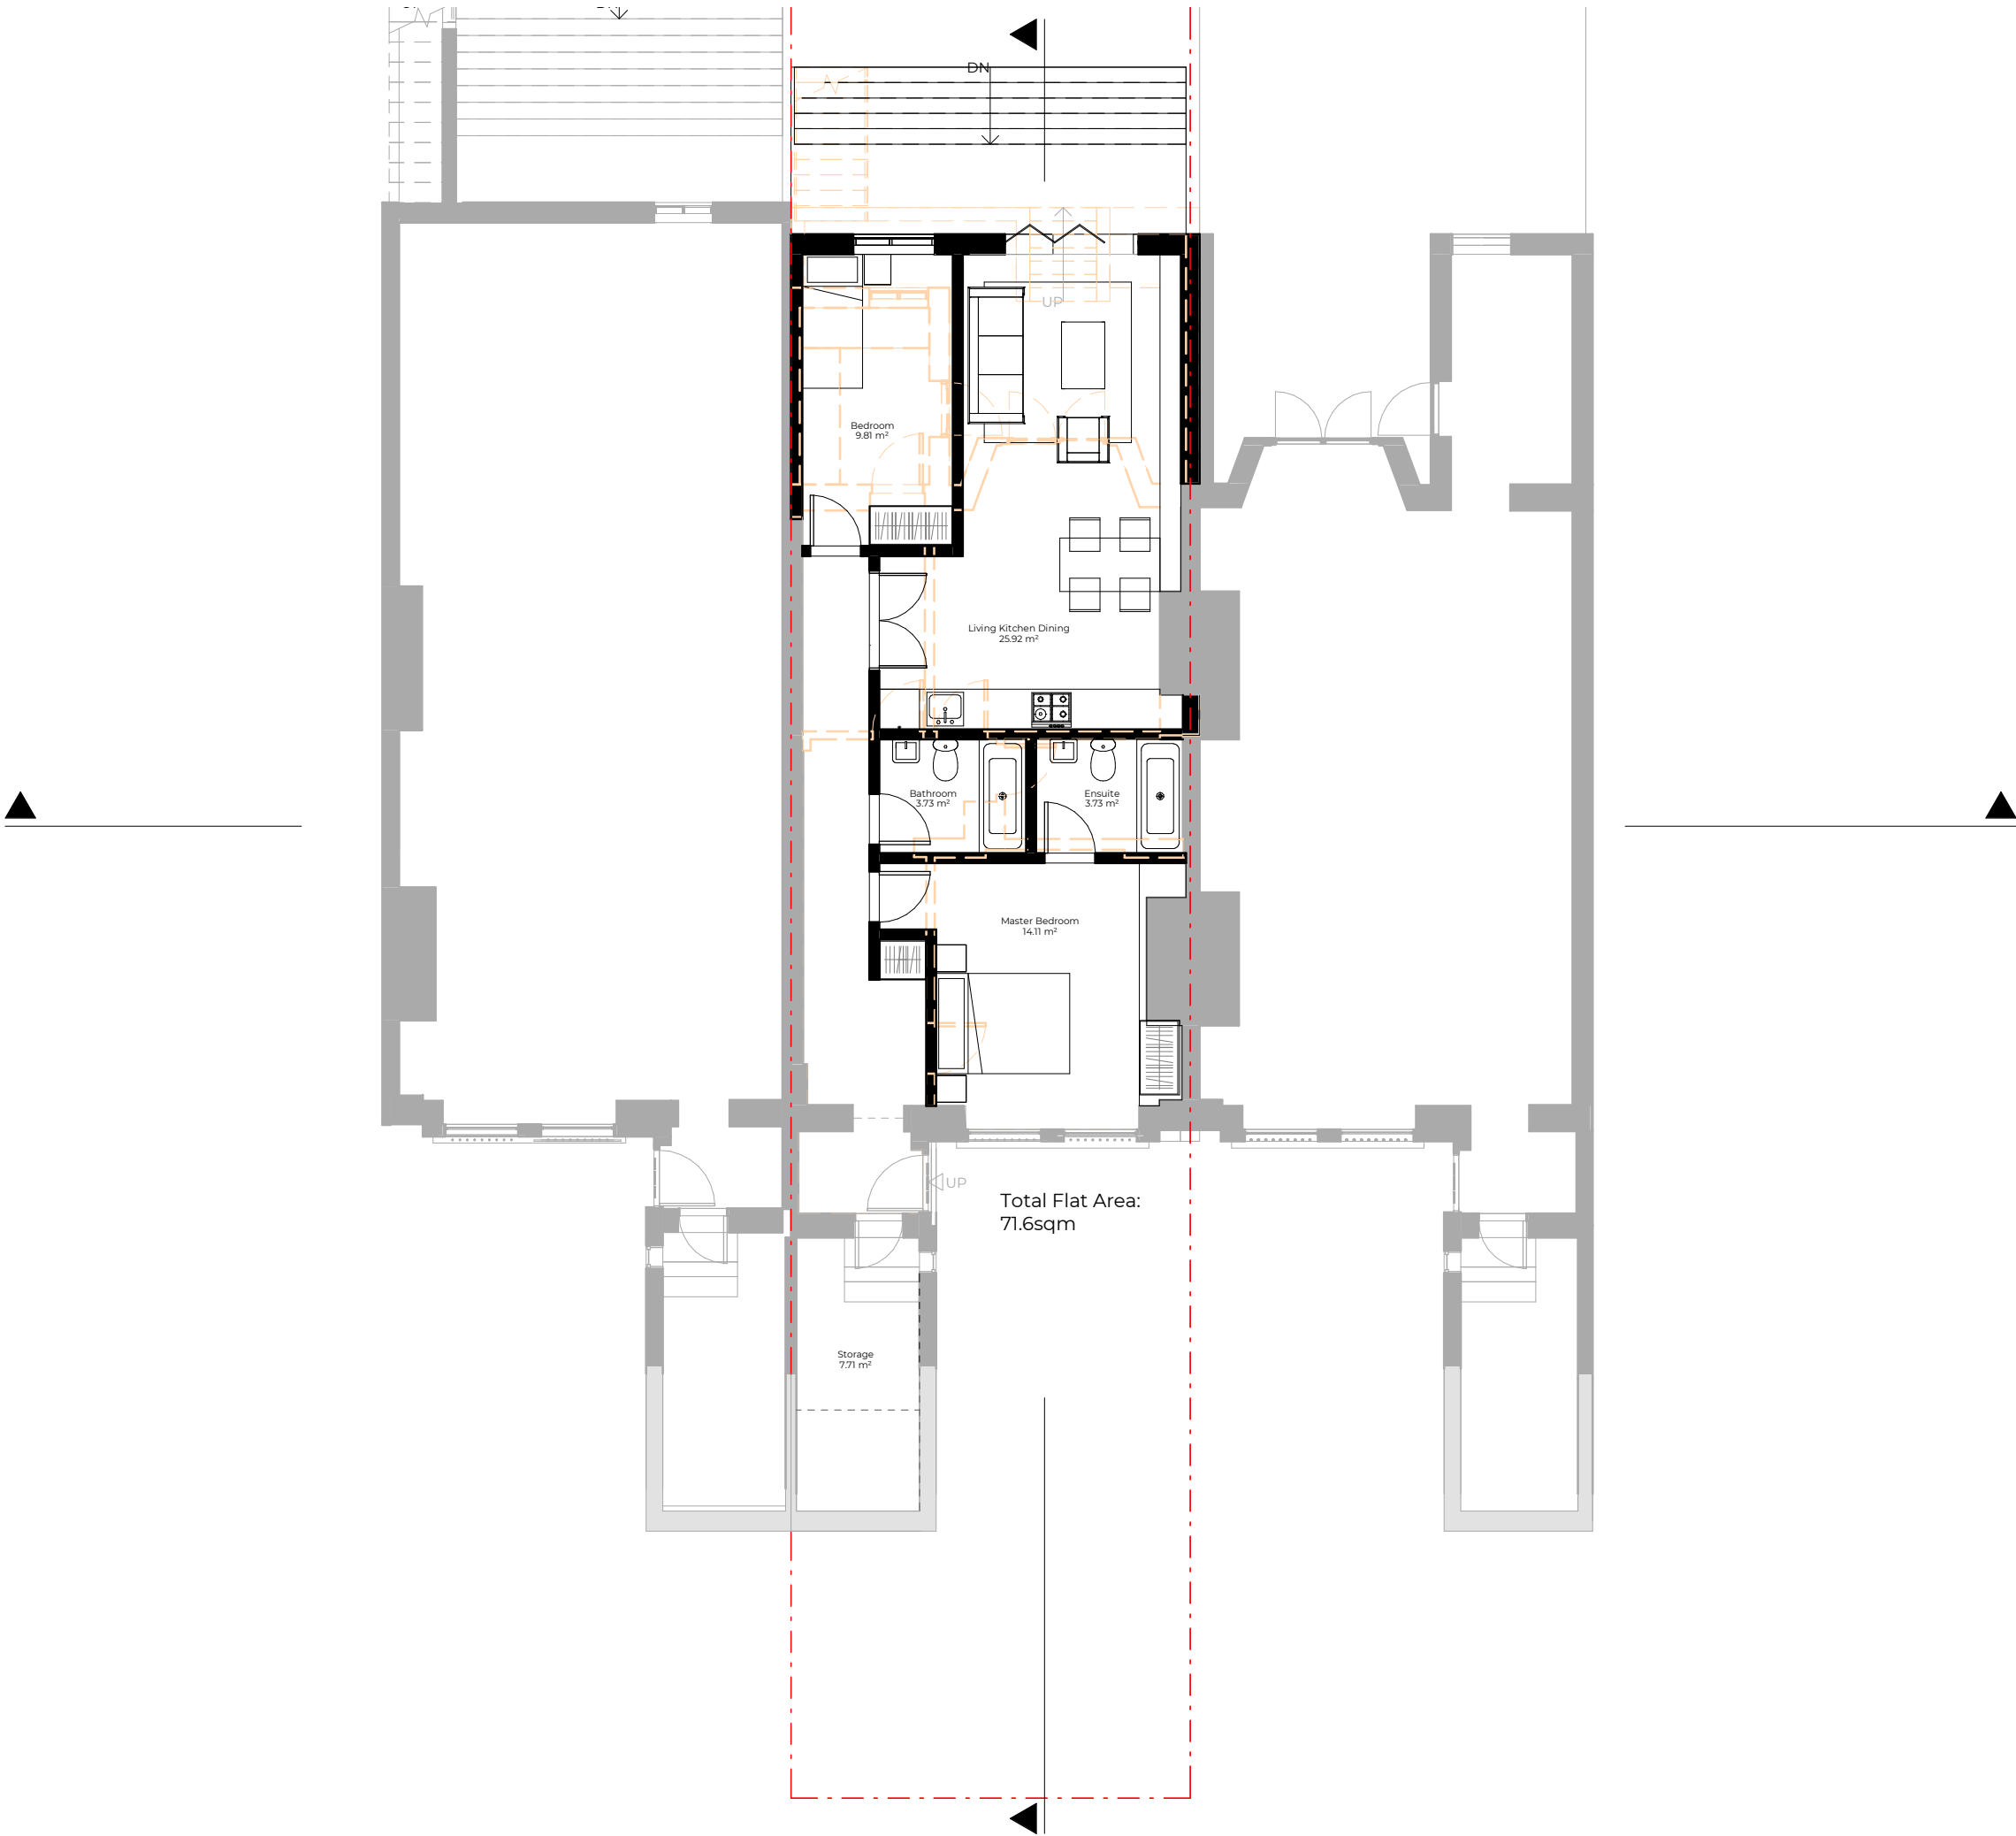

Key

Boundary Line

Demolished

1	02/11/2020	Revision 1
Rev No.	Date	Description

Notes:

Any inaccuracies or errors to be reported to the architect/surveyor immediately and prior to any work commencing. All dimensions to be verified on site. All work to comply with British Standards Code of practice. All external surfaces and materials to match existing. This drawing and all information provided within it is the copyright of UPP Consultants Ltd. and reproduction without prior consent is strictly forbidden.

Dwg No

083ST-A-03-101

Drawn

Mahbub

Drawing

Proposed Lower Ground Floor

Checked

AM

Scale

1:100 @ A3

Issue Date

27.08.2020



Project Address


83 St Augustines Road, London NW19RR

Client

Aryeh Moore

Status

For Planning

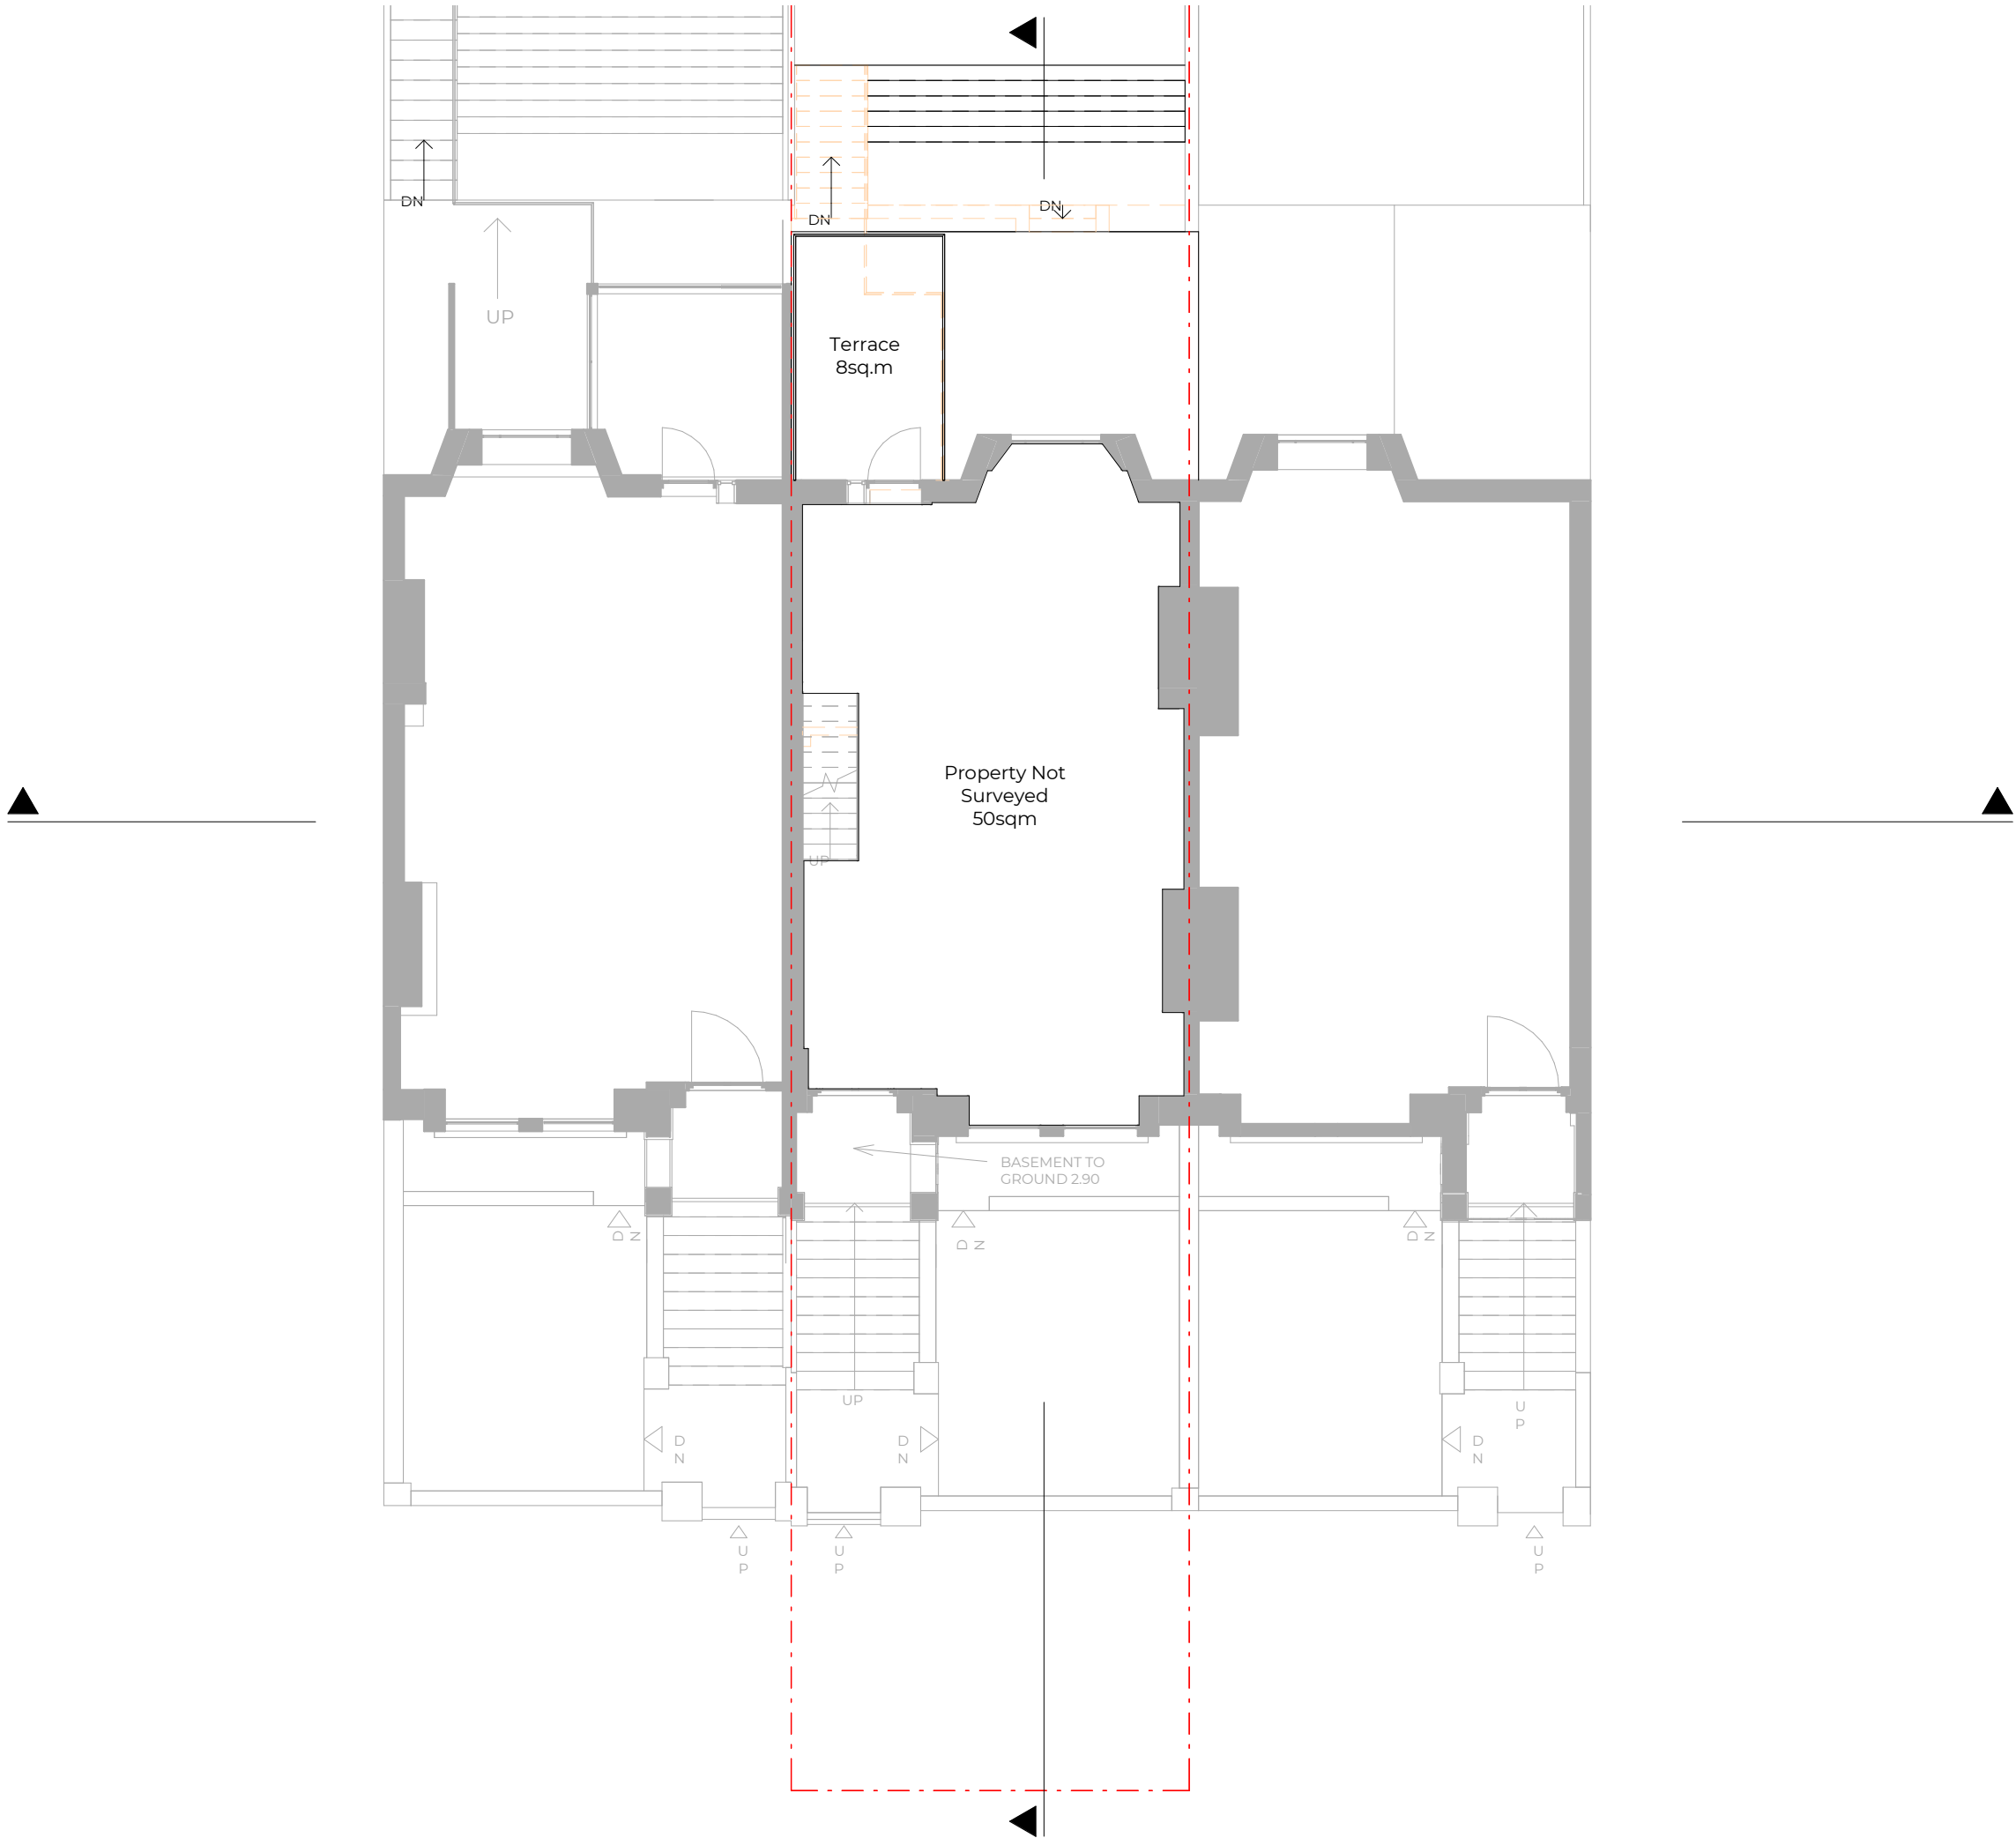

Key

Boundary Line

Demolished

1	02/11/2020	Revision 1
Rev No.	Date	Description

Notes:

Any inaccuracies or errors to be reported to the architect/surveyor immediately and prior to any work commencing. All dimensions to be verified on site. All work to comply with British Standards Code of practice. All external surfaces and materials to match existing. This drawing and all information provided within it is the copyright of UPP Consultants Ltd. and reproduction without prior consent is strictly forbidden.

Dwg No
083ST-A-03-102

Drawn
Mahbub

Drawing
Proposed Ground Floor

Checked
AM

Scale
1:100 @ A3

Issue Date
27.08.2020




Project Address
83 St Augustines Road, London NW19RR

Client
Aryeh Moore

Status
For Planning

www.upp-planning.co.uk
info@upp-planning.co.uk
0208 202 9996
74 Brent St, Hendon,
London NW4 2ES



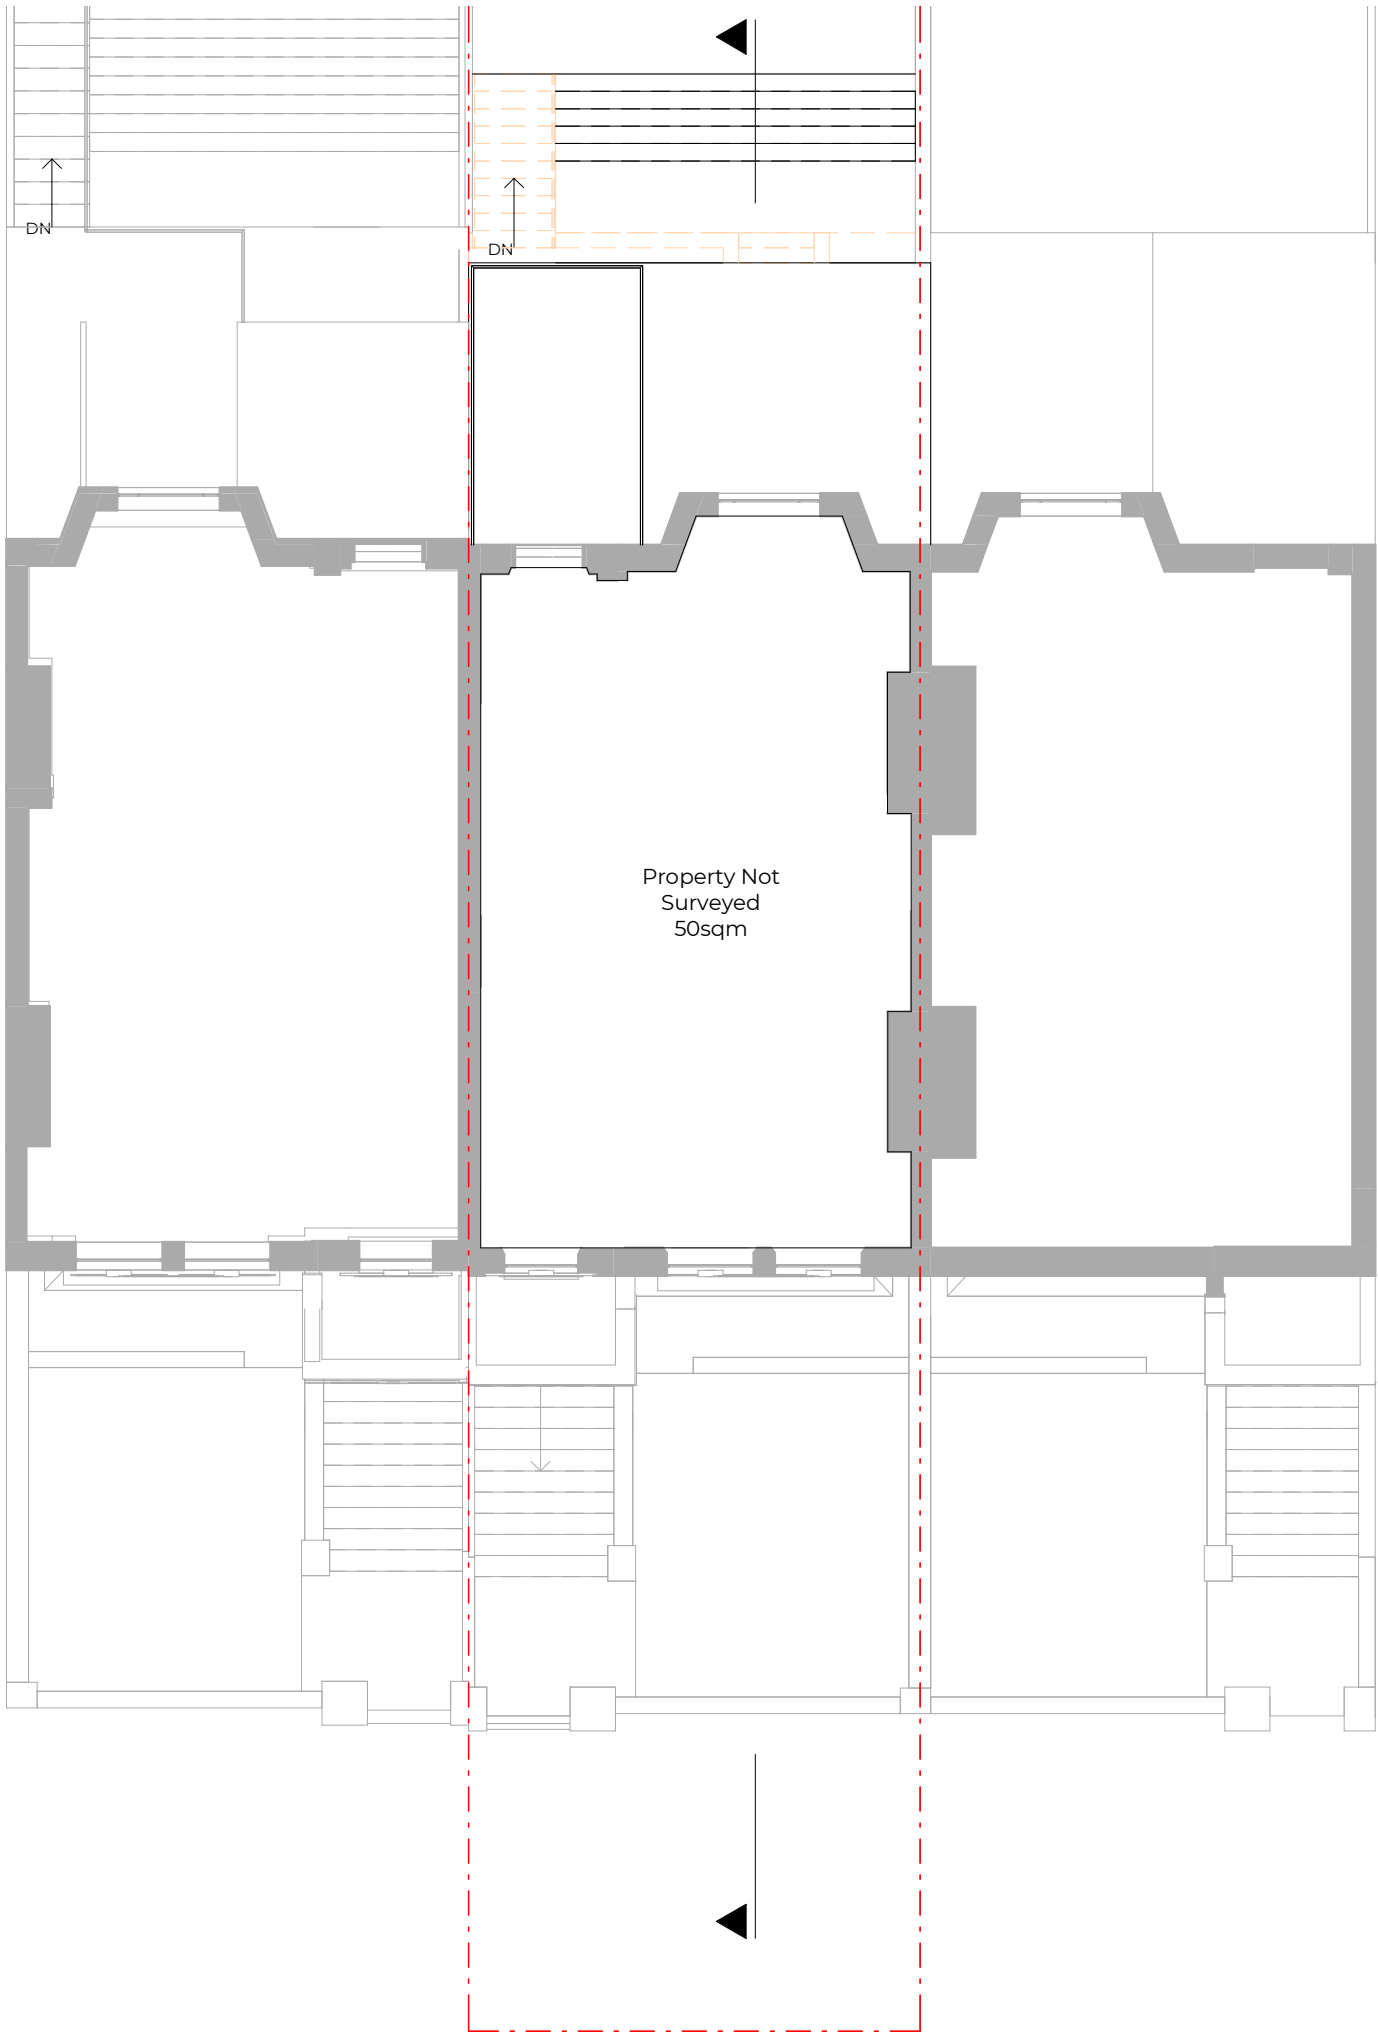

Key

Boundary Line

Demolished

1

02/11/2020

Revision 1

Rev No.

Date

Description

Notes:

Any inaccuracies or errors to be reported to the architect/surveyor immediately and prior to any work commencing. All dimensions to be verified on site. All work to comply with British Standards Code of practice. All external surfaces and materials to match existing. This drawing and all information provided within it is the copyright of UPP Consultants Ltd. and reproduction without prior consent is strictly forbidden.

Dwg No

083ST-A-03-103

Drawn

Mahbub

Drawing

Proposed Frist Floor

Checked

AM

Scale

1:100 @ A3

Issue Date

27.08.2020



Project Address


83 St Augustines Road, London NW19RR

Client

Aryeh Moore

Status

For Planning

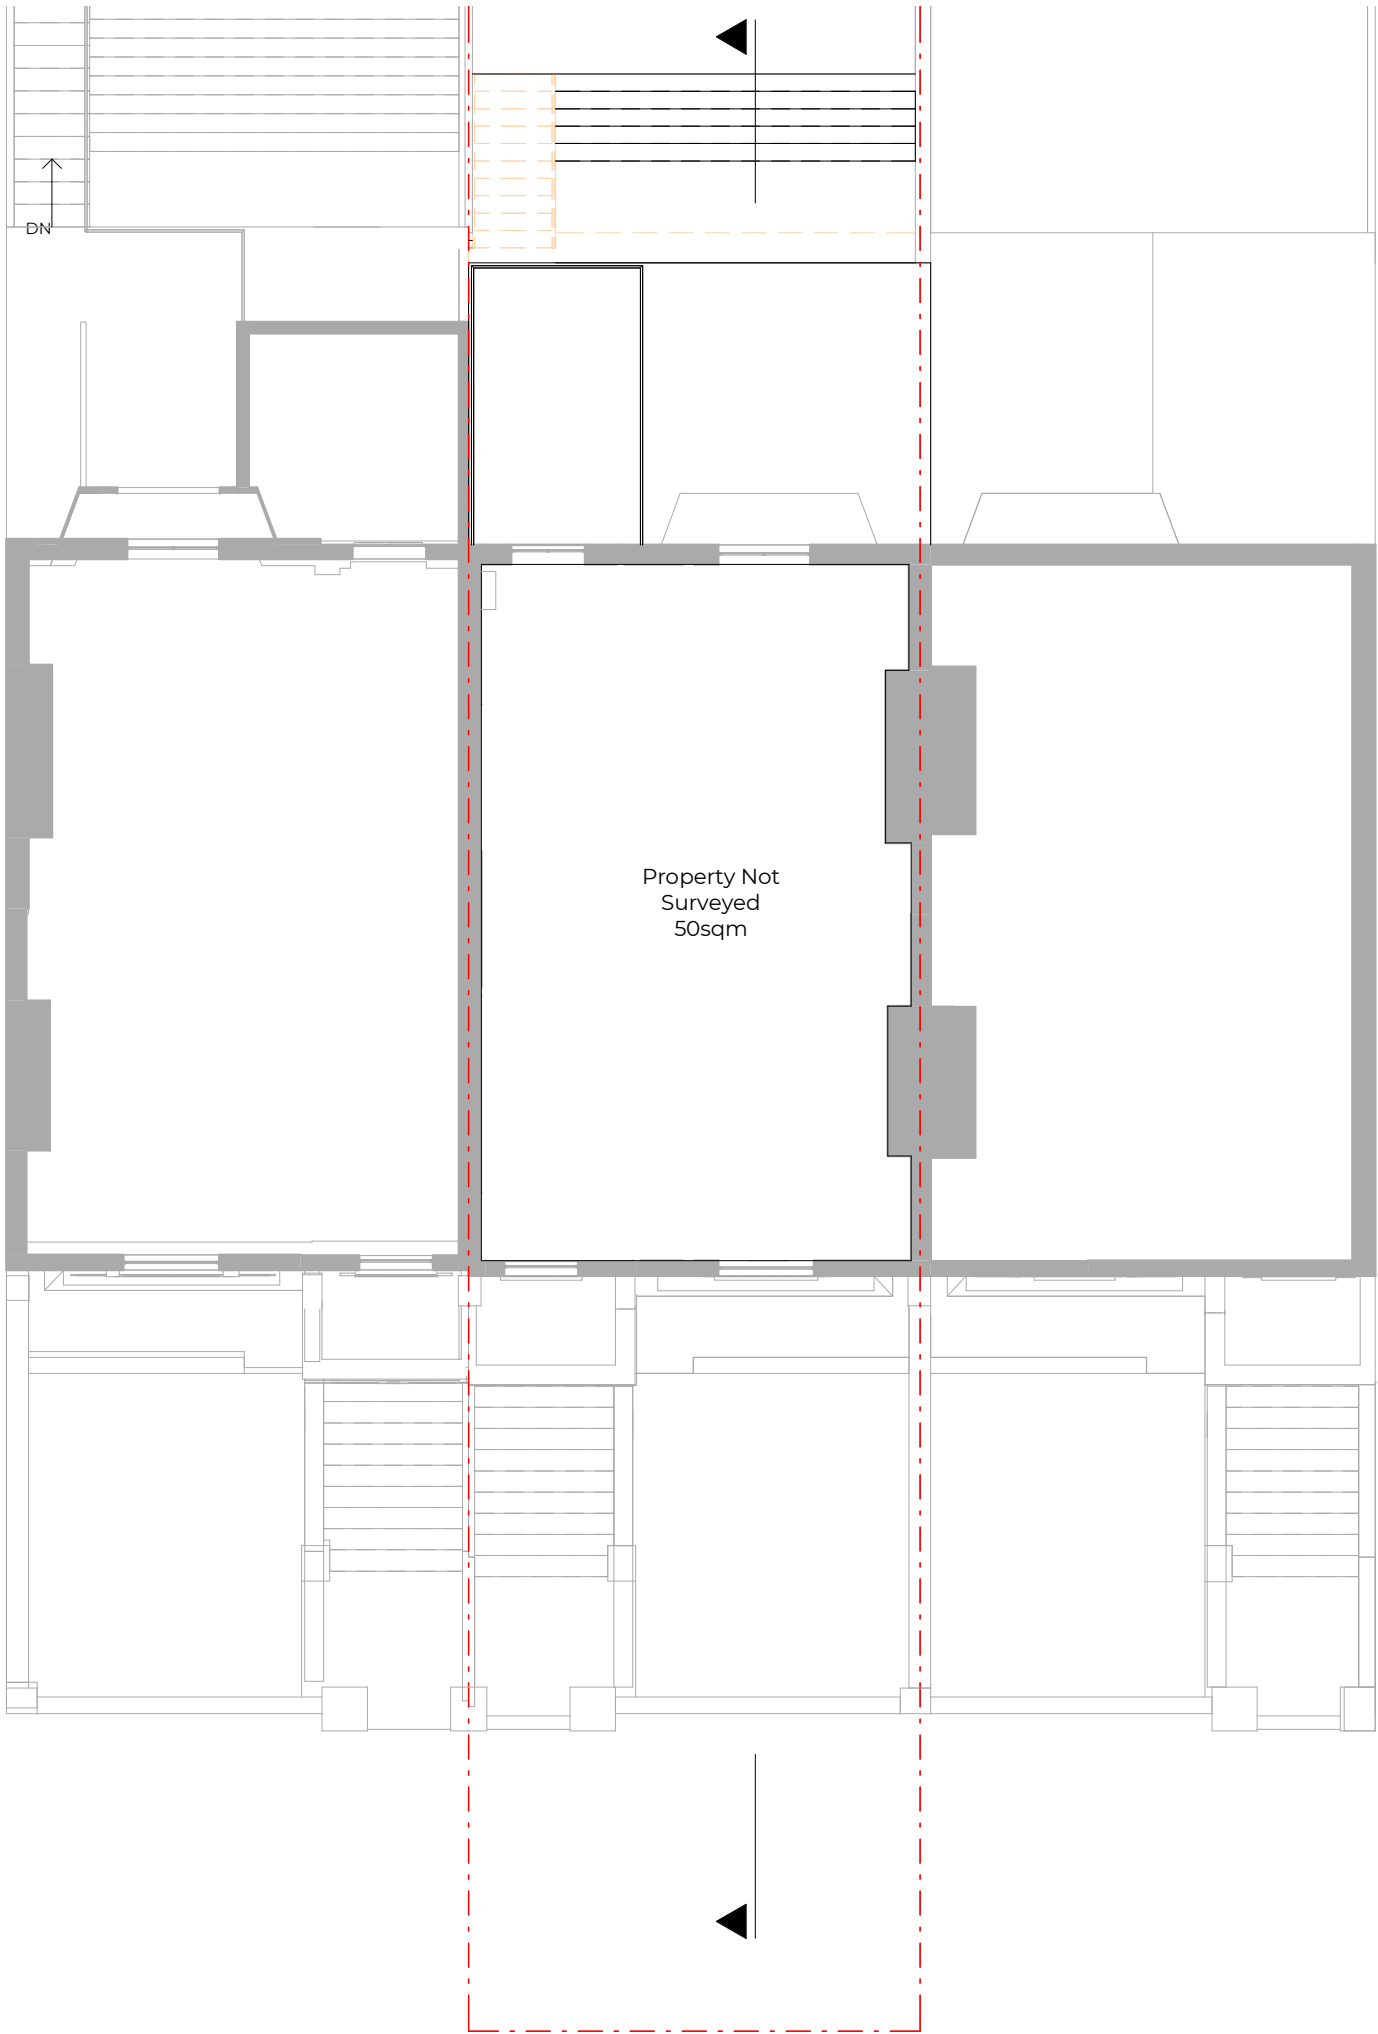

Key

Boundary Line

Demolished

1	02/11/2020	Revision 1
Rev No.	Date	Description

Notes:

Any inaccuracies or errors to be reported to the architect/surveyor immediately and prior to any work commencing. All dimensions to be verified on site. All work to comply with British Standards Code of practice. All external surfaces and materials to match existing. This drawing and all information provided within it is the copyright of UPP Consultants Ltd. and reproduction without prior consent is strictly forbidden.

Dwg No

083ST-A-03-104

Drawn

Mahbub

Drawing

Proposed Second Floor

Checked


AM

Scale

1:100 @ A3

Issue Date

27.08.2020

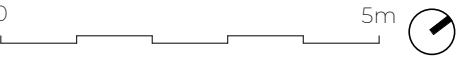

Project Address


83 St Augustines Road, London NW19RR

Client

Aryeh Moore

Status

For Planning

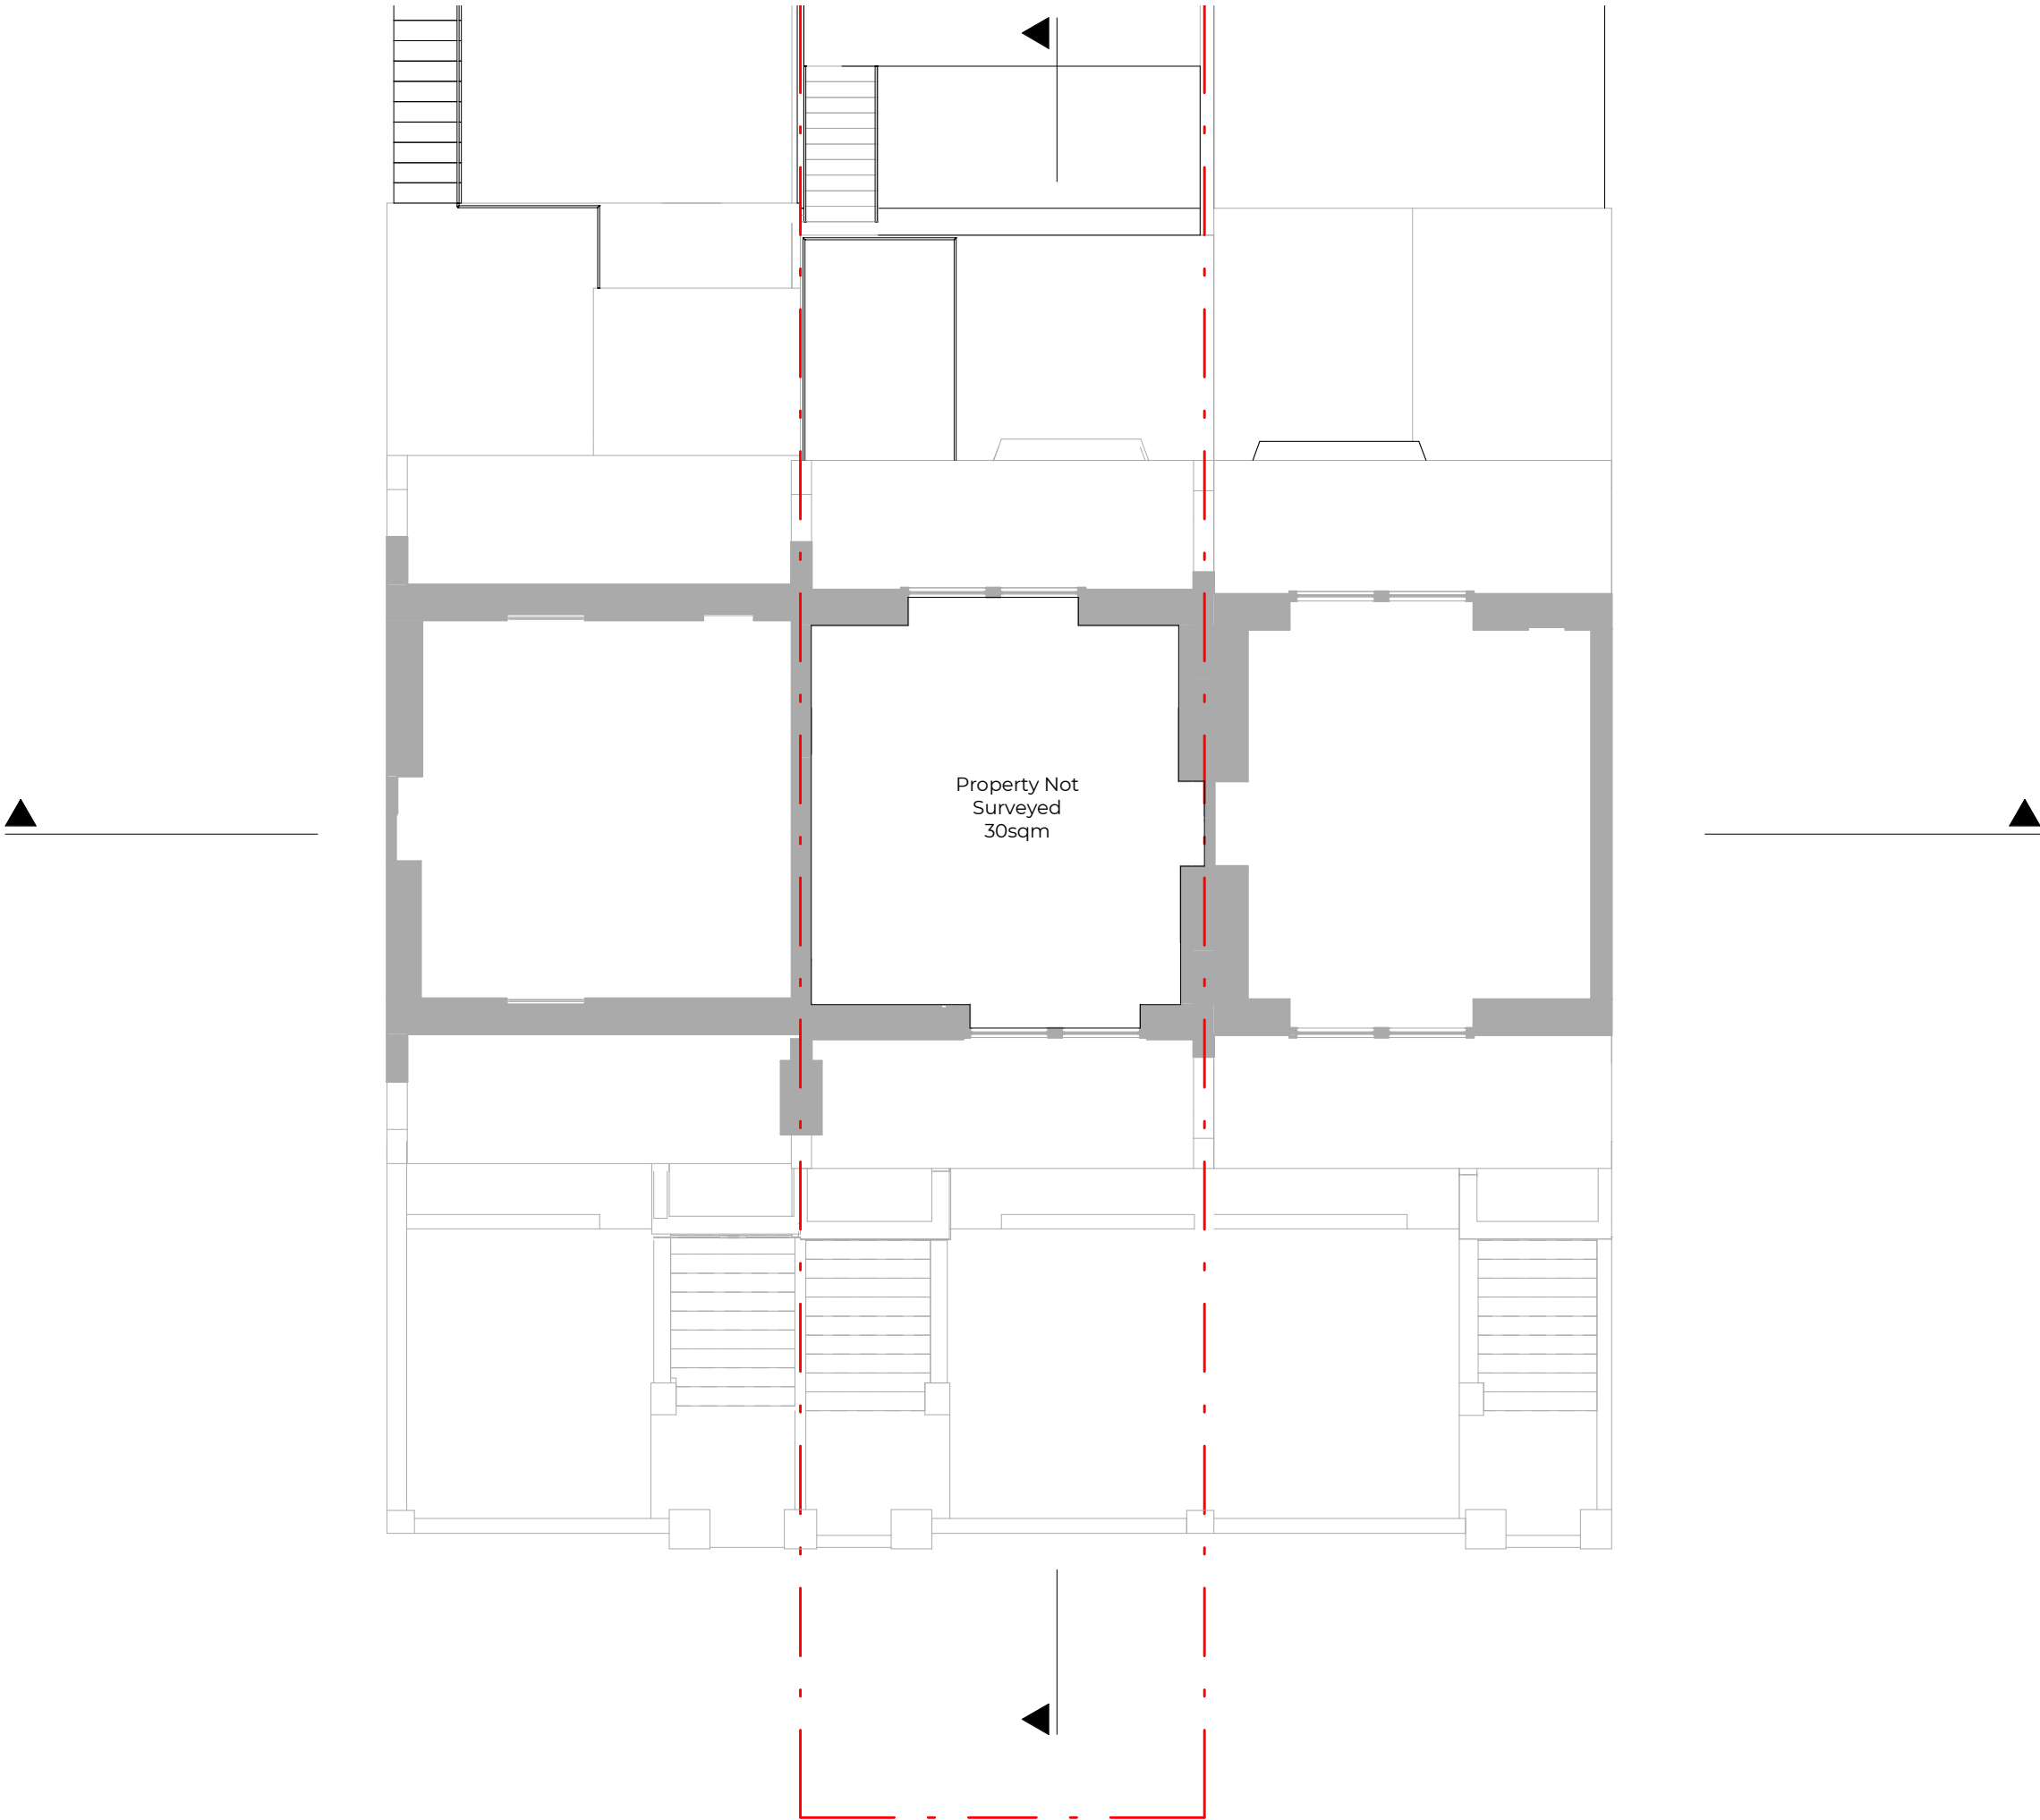

Key

Boundary Line

Demolished

1	02/11/2020	Revision 1
Rev No.	Date	Description

Notes:

Any inaccuracies or errors to be reported to the architect/surveyor immediately and prior to any work commencing. All dimensions to be verified on site. All work to comply with British Standards Code of practice. All external surfaces and materials to match existing. This drawing and all information provided within it is the copyright of UPP Consultants Ltd. and reproduction without prior consent is strictly forbidden.

Dwg No

083ST-A-03-105

Drawn

Mahbub

Drawing

Proposed Third Floor

Checked

AM

Scale

1:100 @ A3

Issue Date

27.08.2020



Project Address


83 St Augustines Road, London NW19RR

Client

Aryeh Moore

Status

For Planning

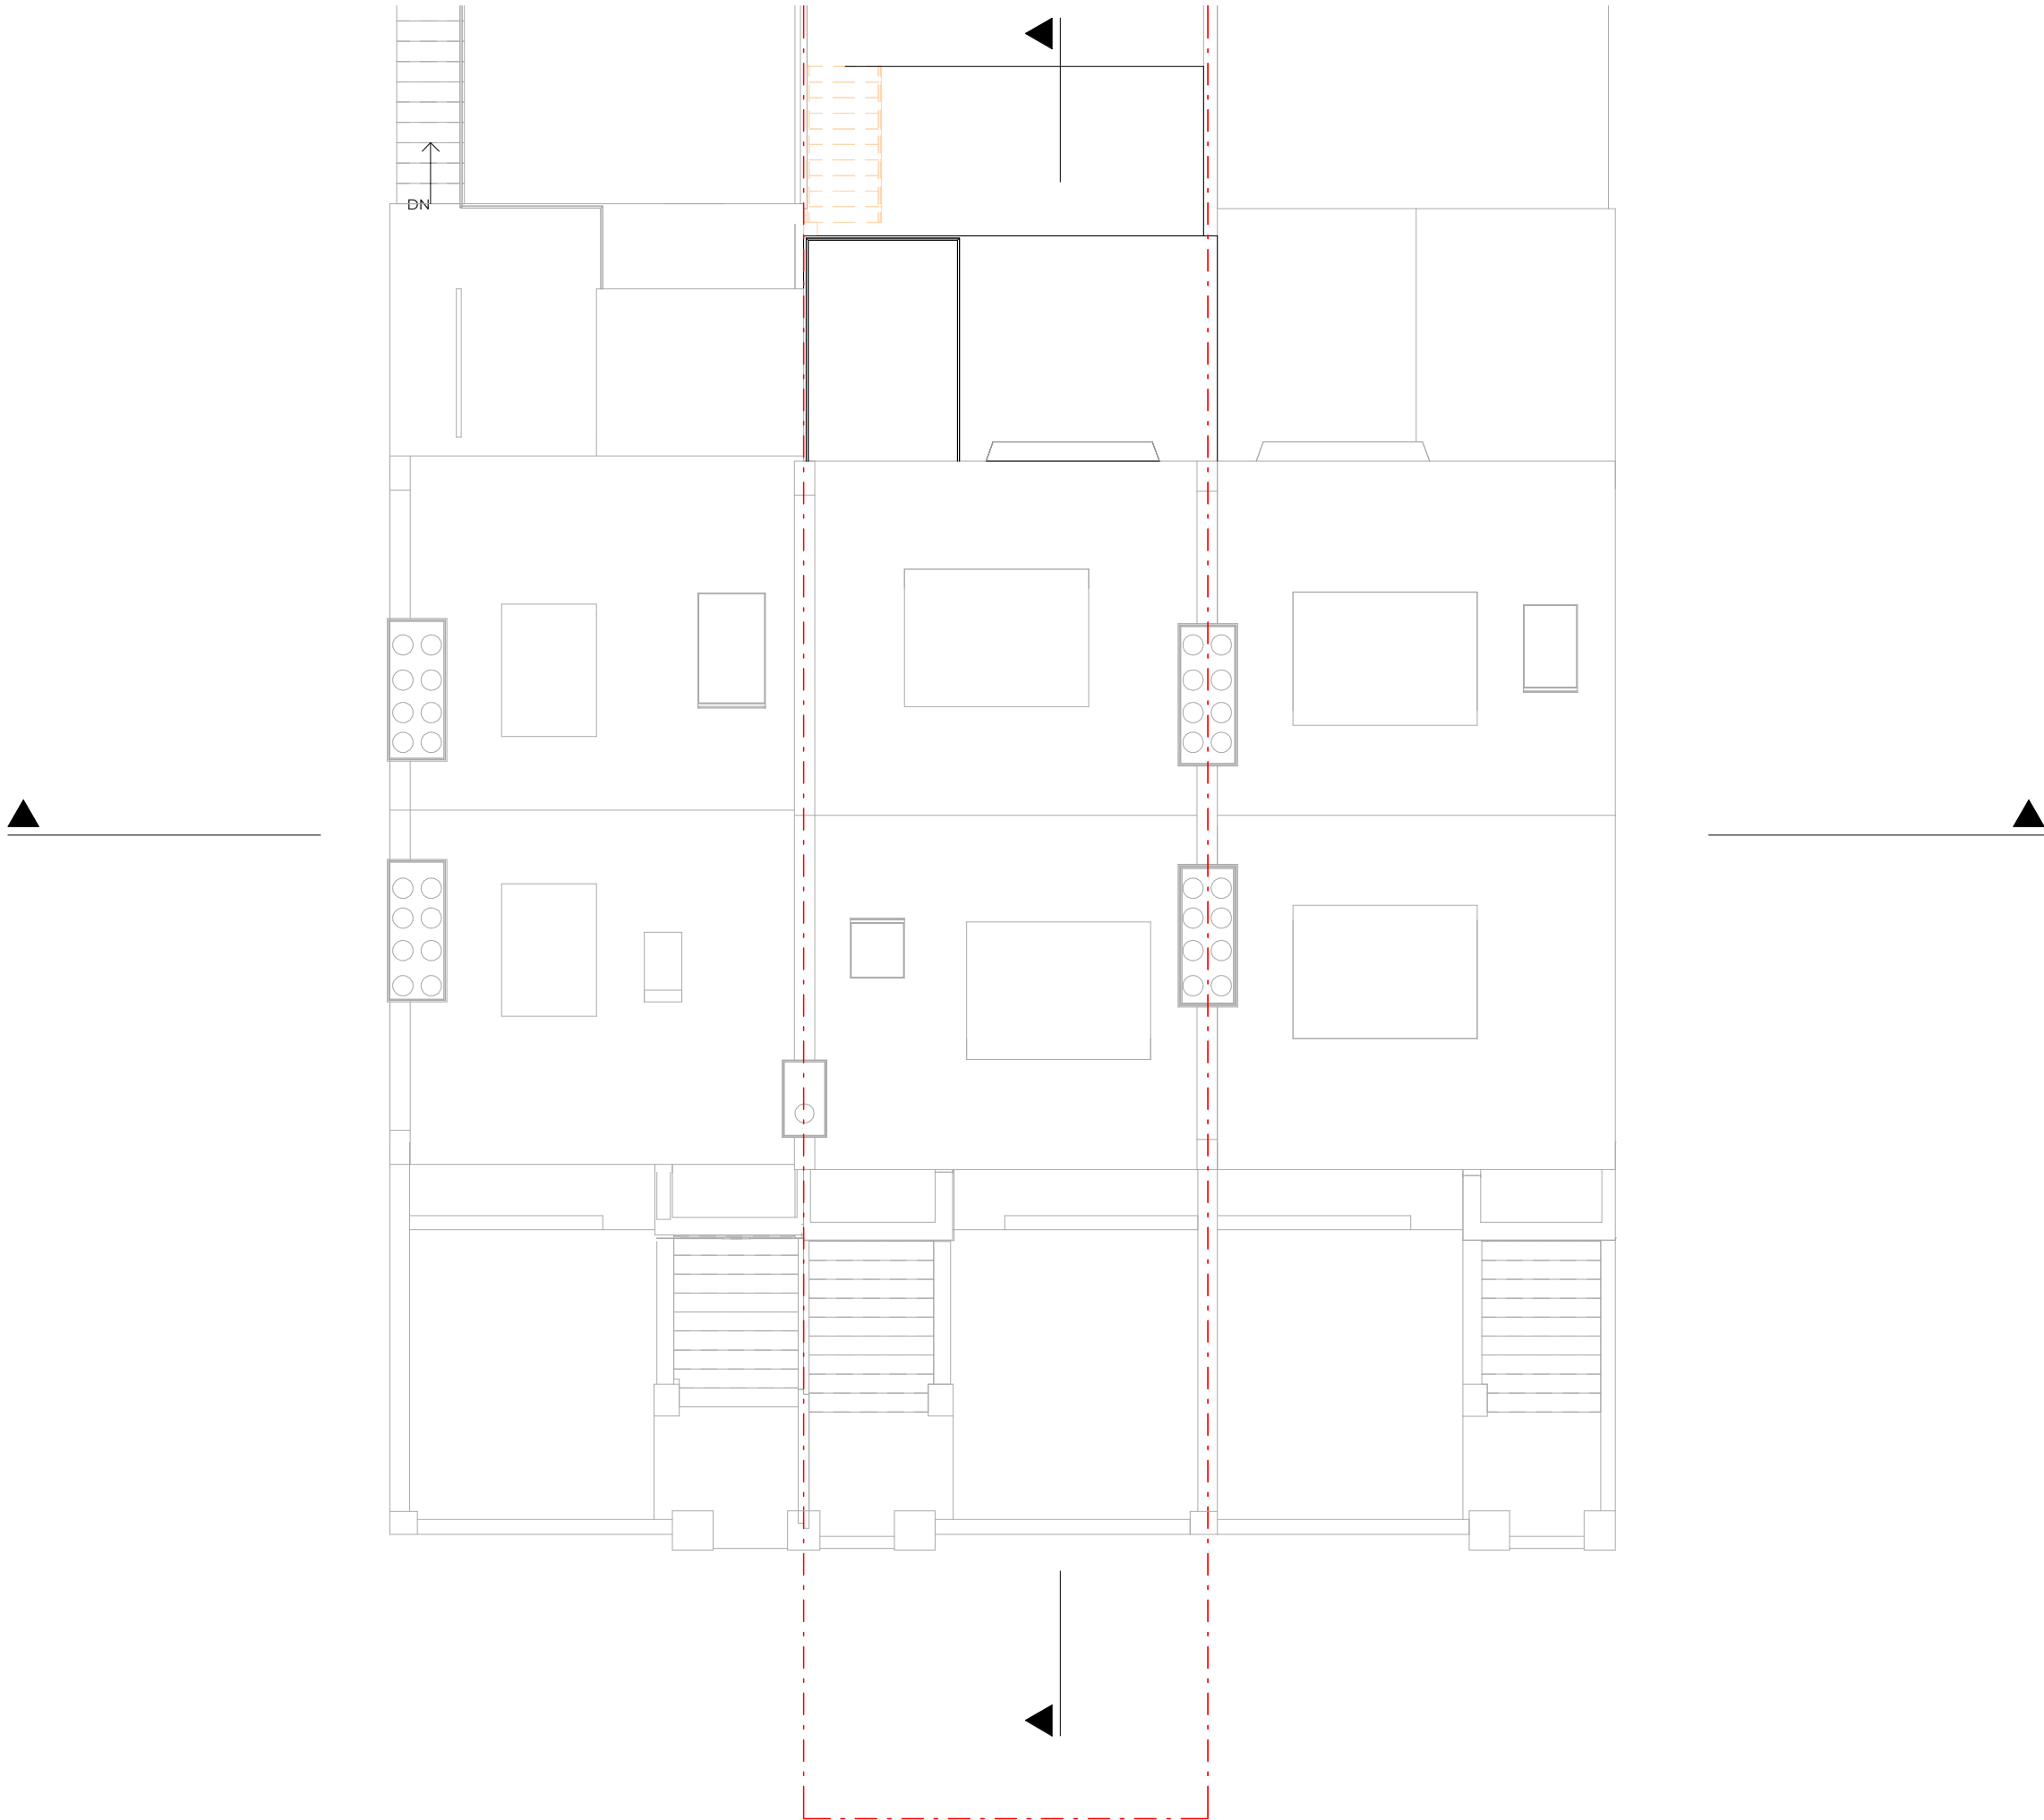

Key

Boundary Line

Demolished

1

02/11/2020

Revision 1

Rev No.	Date	Description
---------	------	-------------

Notes:

Any inaccuracies or errors to be reported to the architect/surveyor immediately and prior to any work commencing. All dimensions to be verified on site. All work to comply with British Standards Code of practice. All external surfaces and materials to match existing. This drawing and all information provided within it is the copyright of UPP Consultants Ltd. and reproduction without prior consent is strictly forbidden.

Dwg No

083ST-A-03-106

Drawn

Mahbub

Drawing

Proposed Roof

Checked

AM

Scale

1:100 @ A3

Issue Date

27.08.2020

0

5m

Project Address


83 St Augustines Road, London NW19RR

Client

Aryeh Moore

Status

For Planning

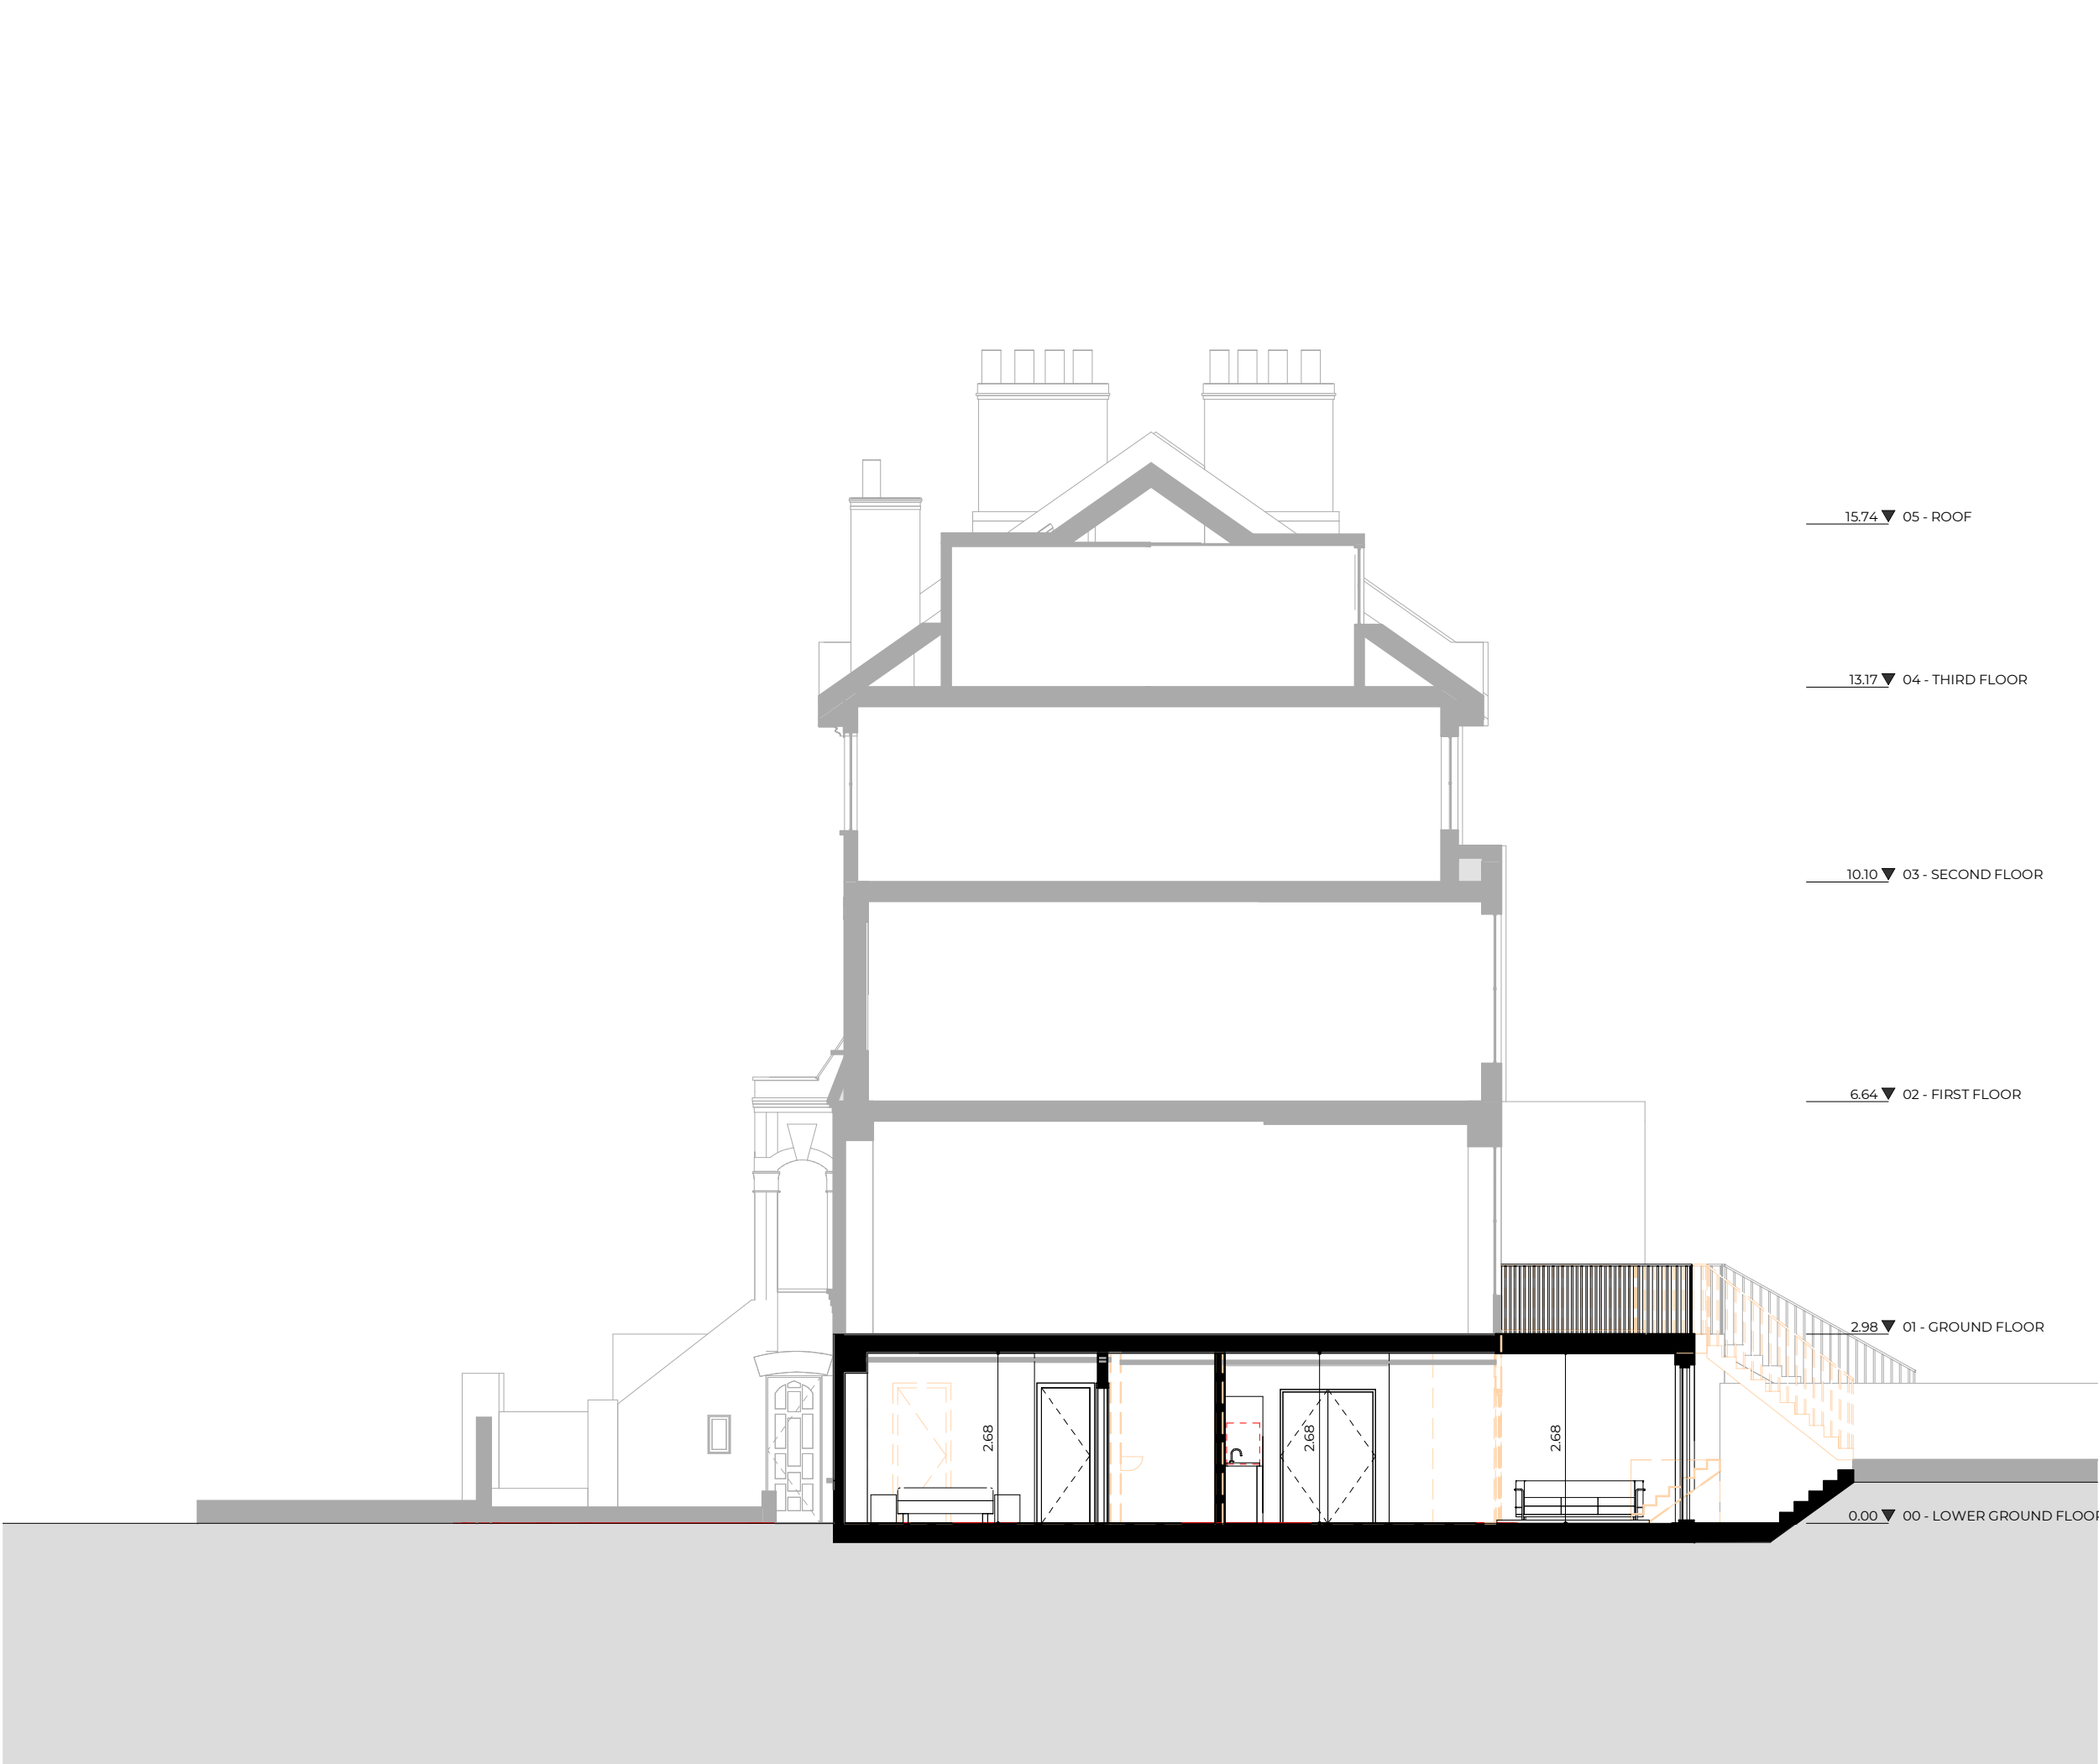

Key

Boundary Line

Demolished

1	02/11/2020	Revision 1
Rev No.	Date	Description

Notes:

Any inaccuracies or errors to be reported to the architect/surveyor immediately and prior to any work commencing. All dimensions to be verified on site. All work to comply with British Standards Code of practice. All external surfaces and materials to match existing. This drawing and all information provided within it is the copyright of UPP Consultants Ltd. and reproduction without prior consent is strictly forbidden.

Dwg No

083ST-A-05-101

Drawn

Mahbub

Drawing

Proposed Section

Checked

AM

Scale

1:100 @ A3

Issue Date

27.08.2020



Project Address


83 St Augustines Road, London NW19RR

Client

Aryeh Moore

Status

For Planning

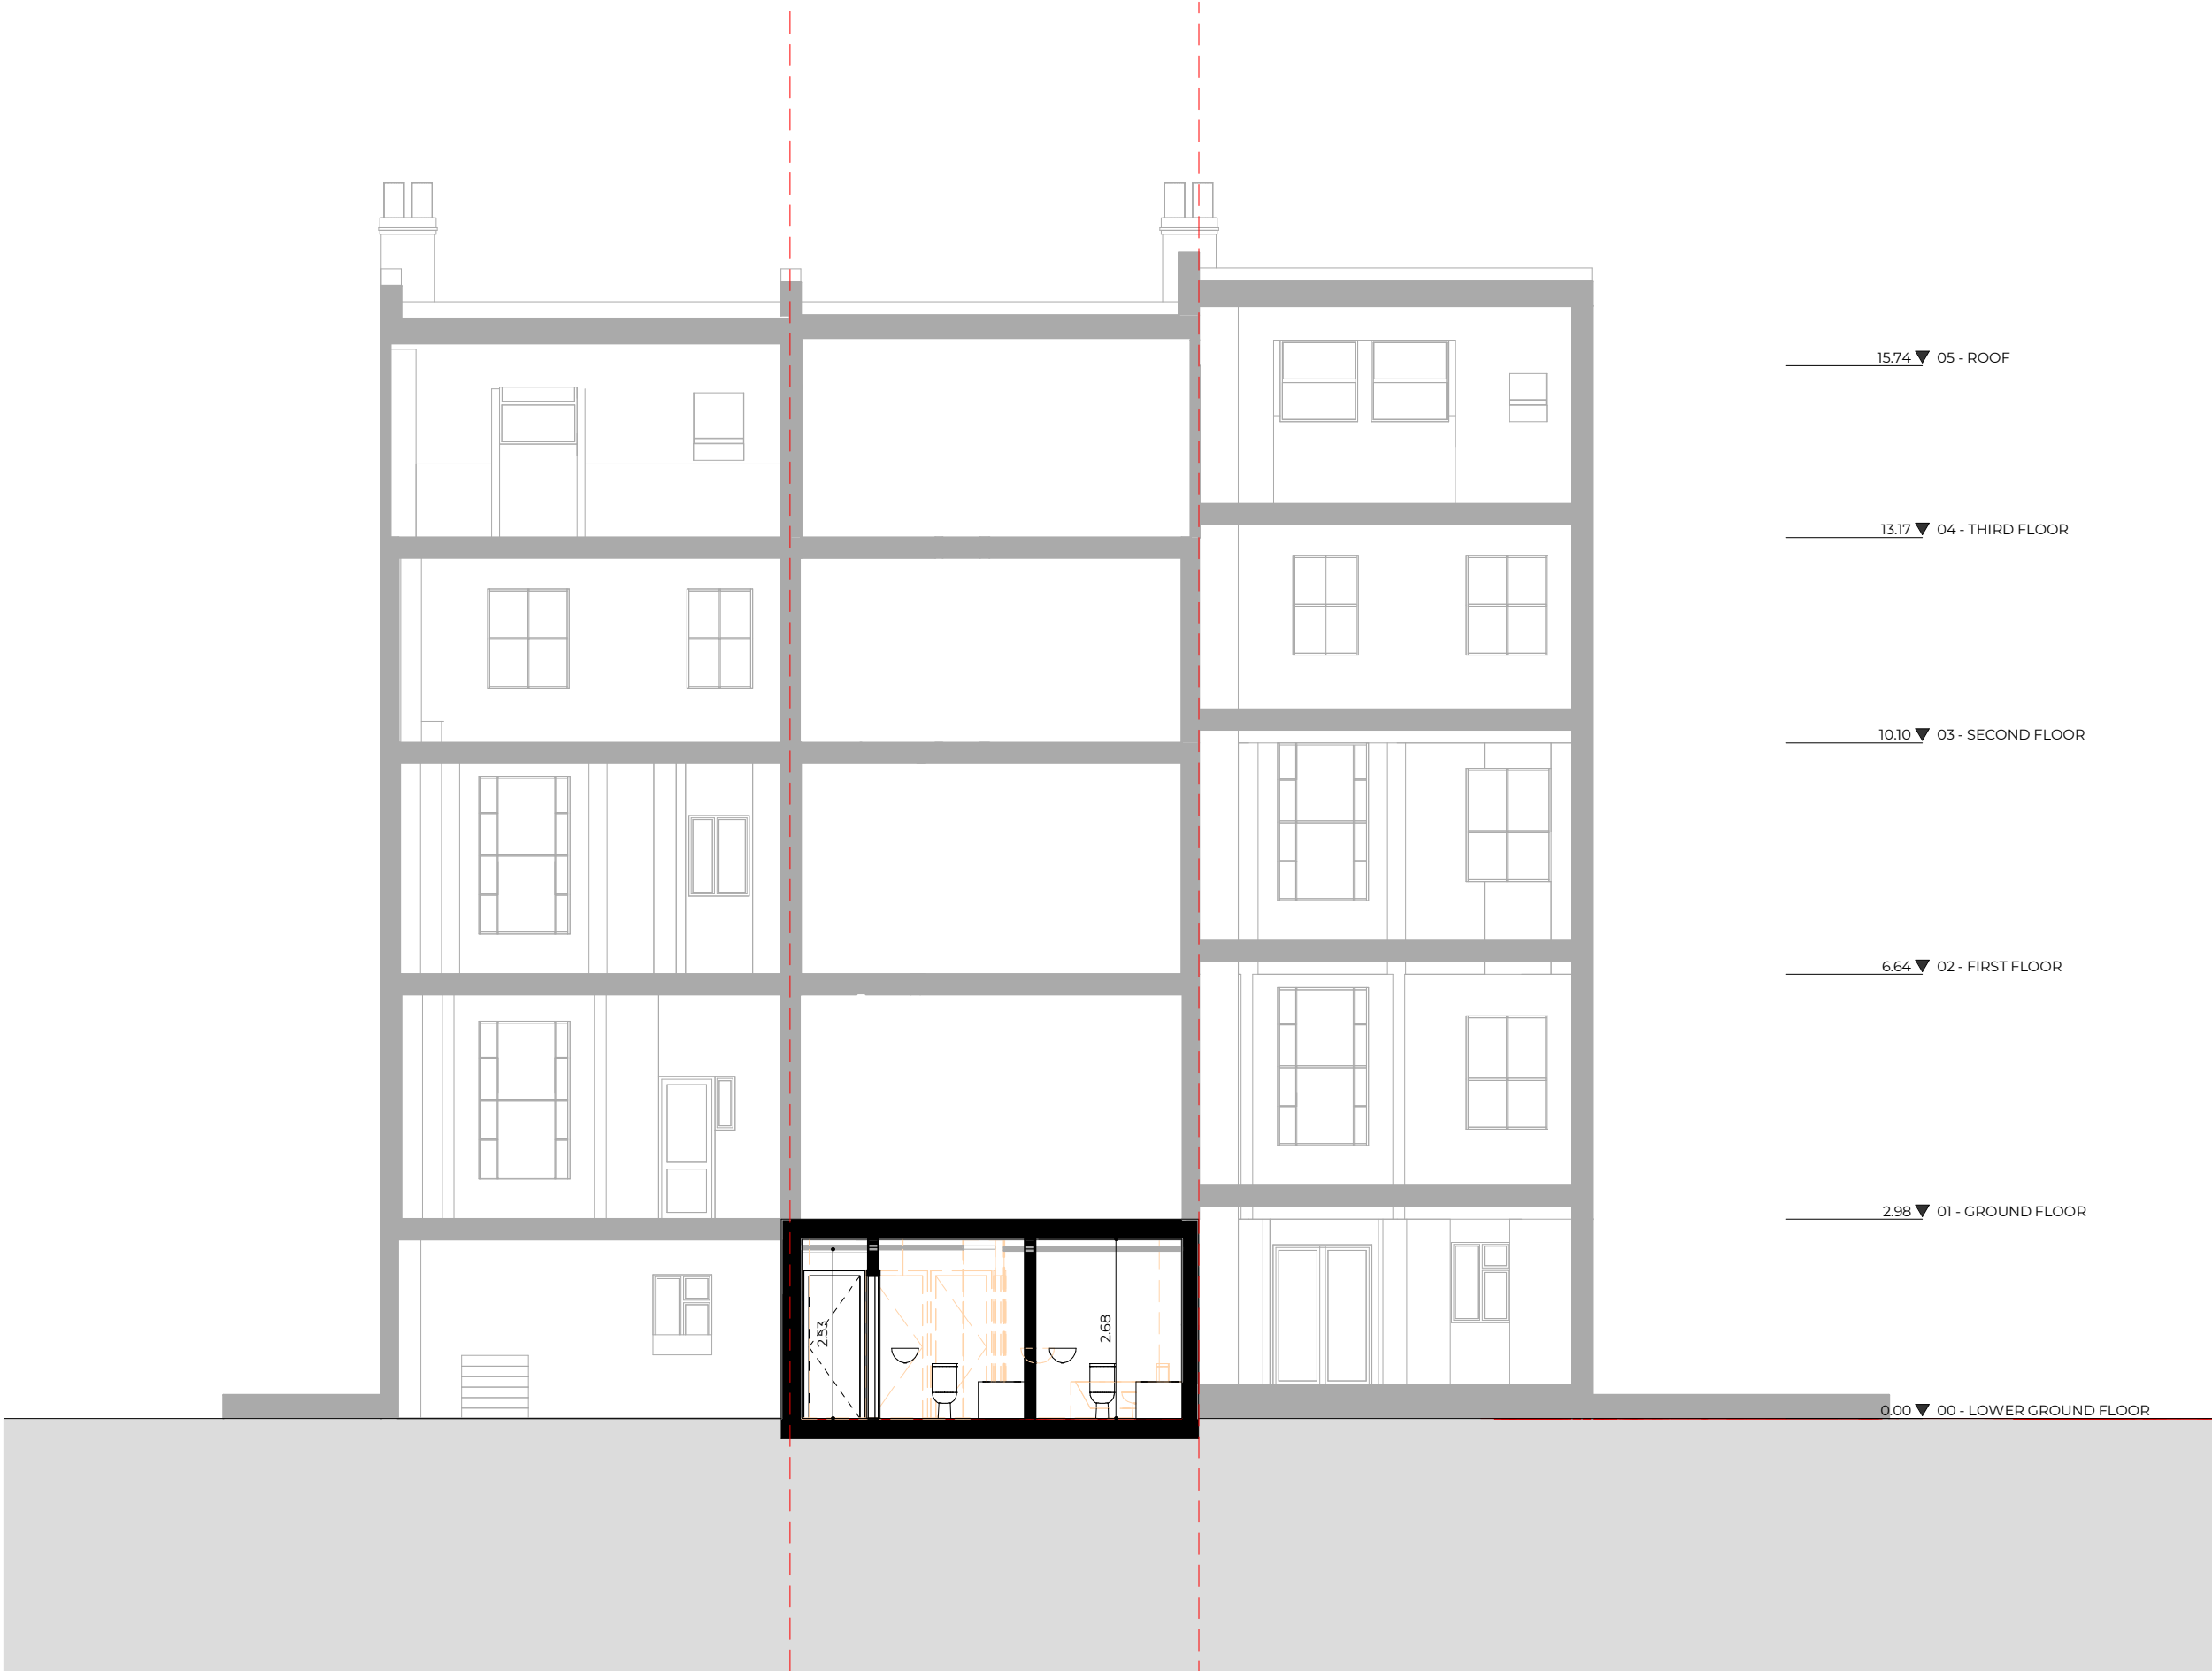

Key

Boundary Line

Demolished

15.74 ▼ 05 - ROOF

13.17 ▼ 04 - THIRD FLOOR

10.10 ▼ 03 - SECOND FLOOR

6.64 ▼ 02 - FIRST FLOOR

2.98 ▼ 01 - GROUND FLOOR

0.00 ▼ 00 - LOWER GROUND FLOOR

1	02/11/2020	Revision 1
Rev No.	Date	Description

Notes:

Any inaccuracies or errors to be reported to the architect/surveyor immediately and prior to any work commencing. All dimensions to be verified on site. All work to comply with British Standards Code of practice. All external surfaces and materials to match existing. This drawing and all information provided within it is the copyright of UPP Consultants Ltd. and reproduction without prior consent is strictly forbidden.

Dwg No
083ST-A-05-102

Drawn
Mahbub

Drawing
Proposed Section

Checked
AM

Scale
1:100 @ A3

Issue Date
27.08.2020



Project Address

83 St Augustines Road, London NW1 9RR

Client
Aryeh Moore

Status
For Planning



Key

Boundary Line

Demolished

1	02/11/2020	Revision 1
Rev No.	Date	Description

Notes:

Any inaccuracies or errors to be reported to the architect/surveyor immediately and prior to any work commencing. All dimensions to be verified on site. All work to comply with British Standards Code of practice. All external surfaces and materials to match existing. This drawing and all information provided within it is the copyright of UPP Consultants Ltd. and reproduction without prior consent is strictly forbidden.

Dwg No

083ST-A-06-101

Drawn

Mahbub

Drawing

Proposed Elevation

Checked

AM

Scale

1:100 @ A3

Issue Date

27.08.2020



Project Address


83 St Augustines Road, London NW19RR

Client

Aryeh Moore

Status

For Planning

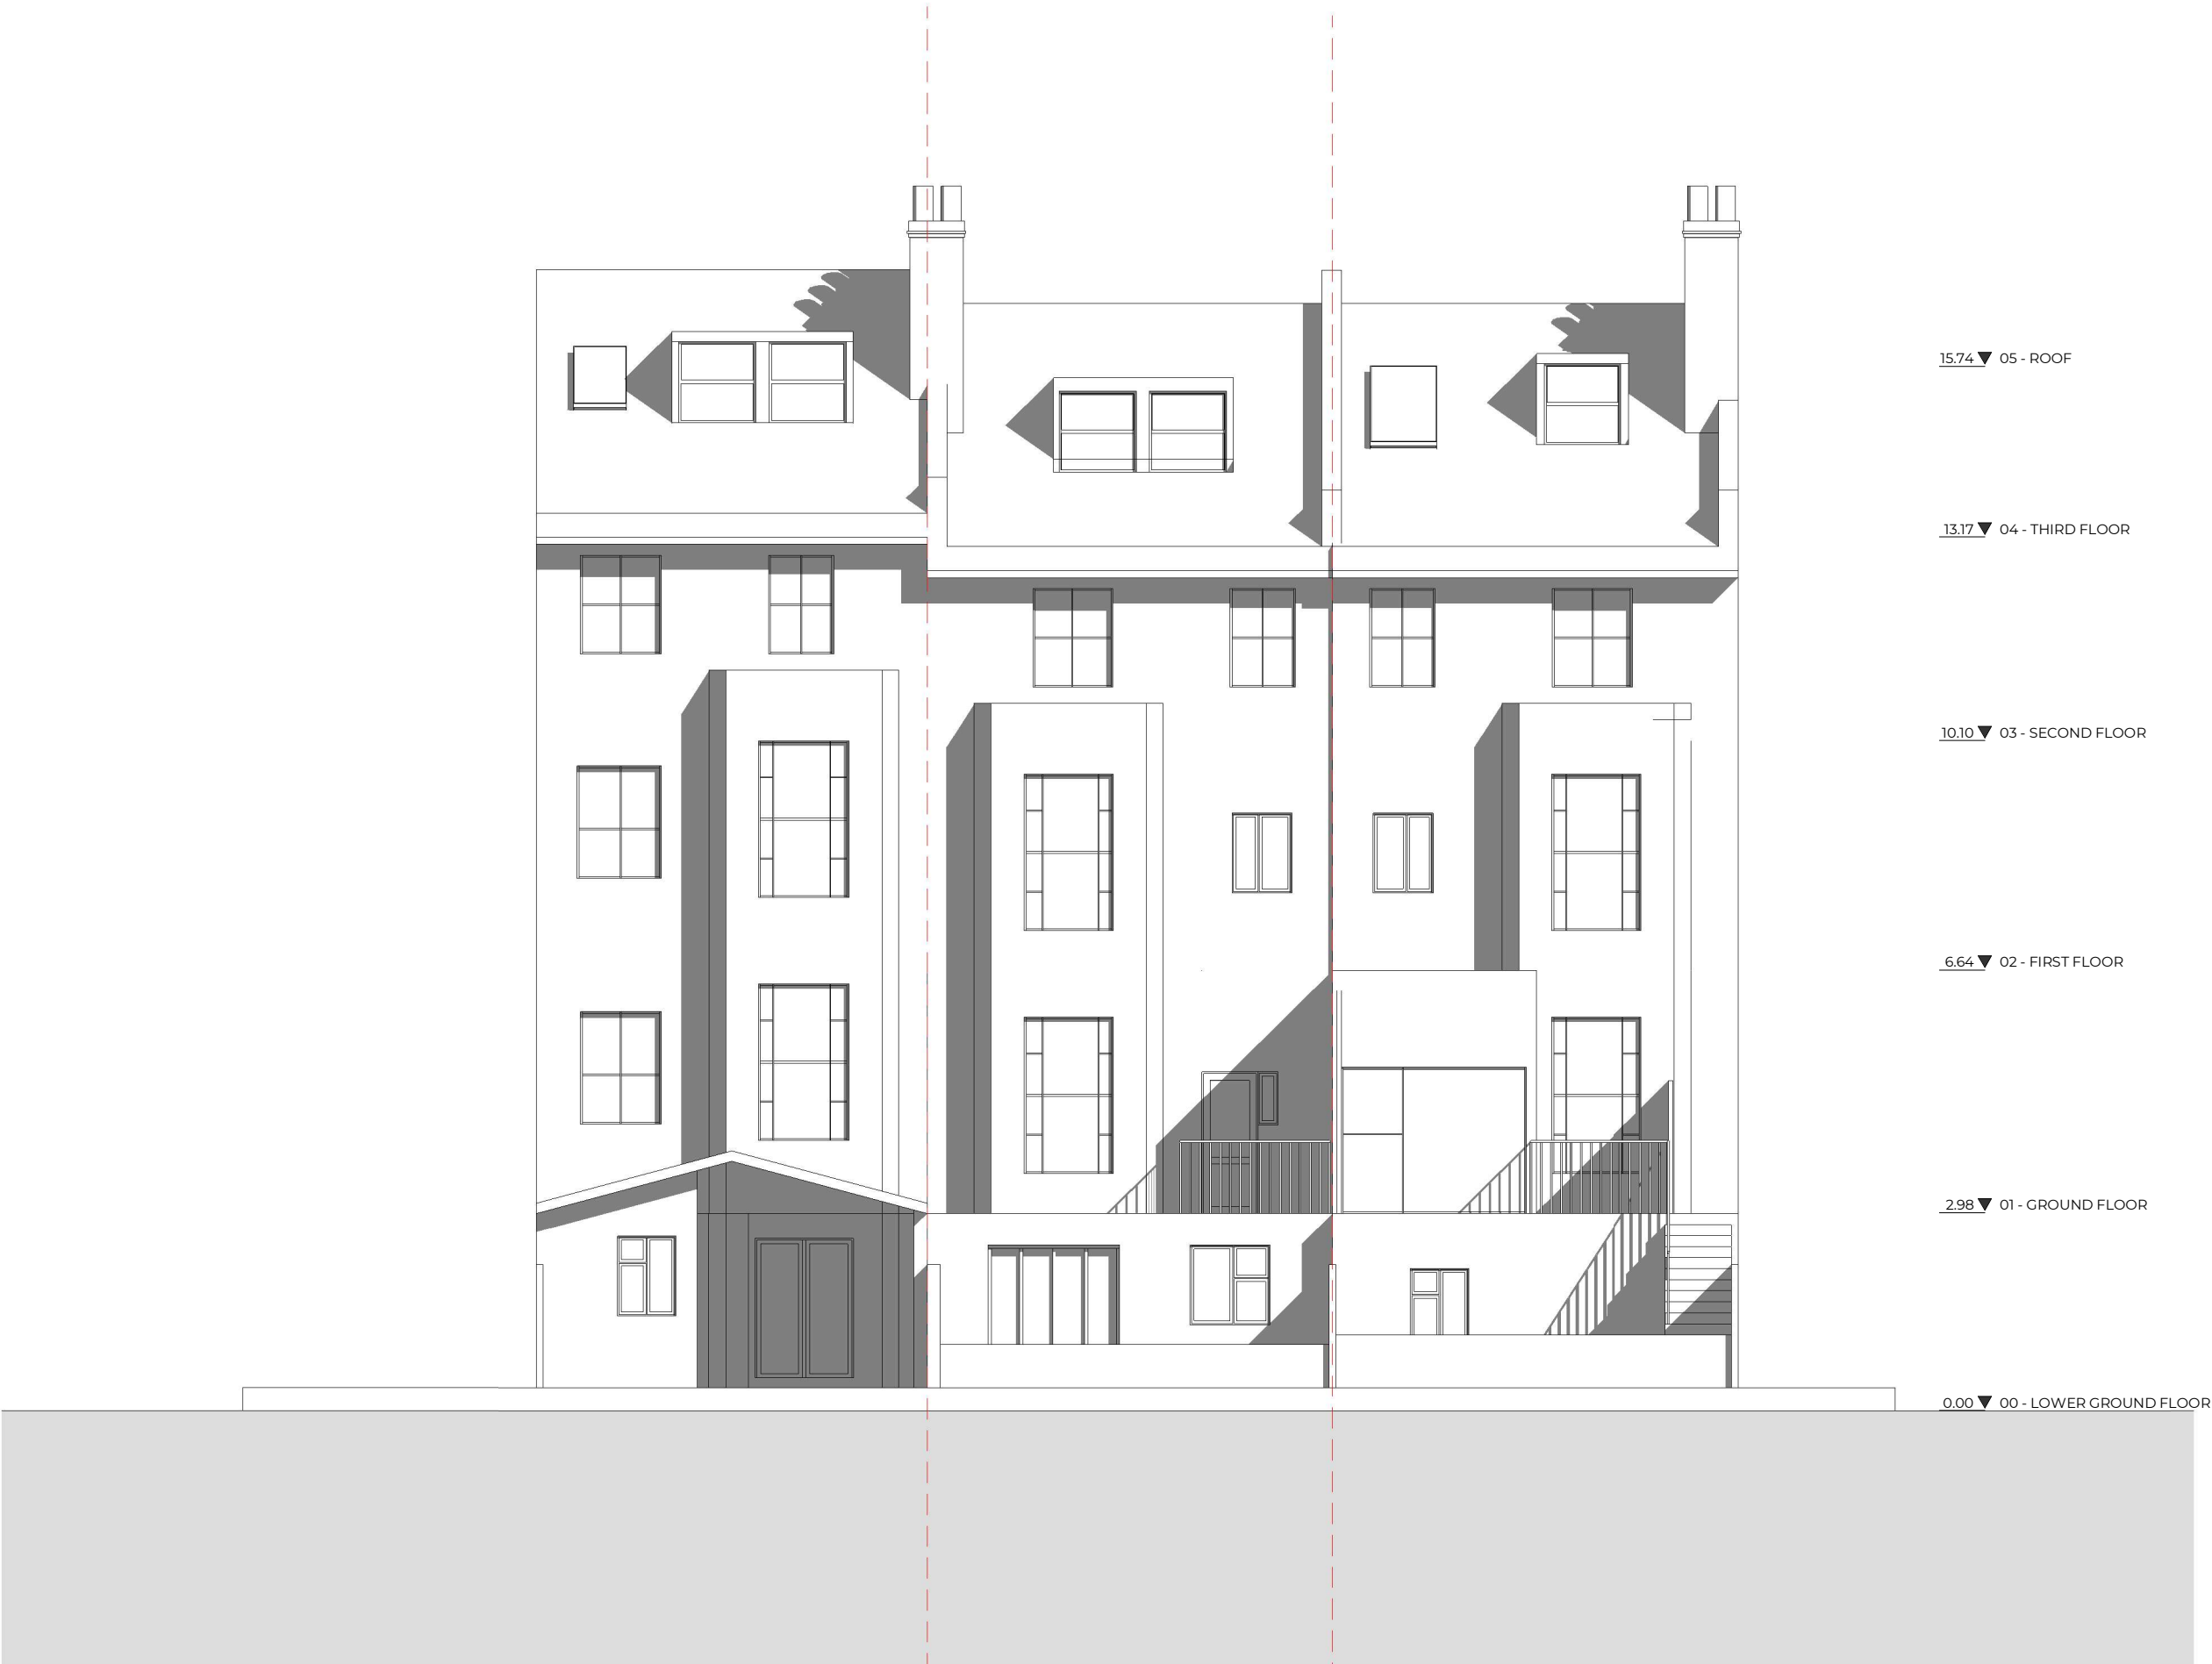

Key

Boundary Line

Demolished

15.74 ▼ 05 - ROOF

13.17 ▼ 04 - THIRD FLOOR

10.10 ▼ 03 - SECOND FLOOR

6.64 ▼ 02 - FIRST FLOOR

2.98 ▼ 01 - GROUND FLOOR

0.00 ▼ 00 - LOWER GROUND FLOOR

1	02/11/2020	Revision 1
Rev No.	Date	Description

Notes:

Any inaccuracies or errors to be reported to the architect/surveyor immediately and prior to any work commencing. All dimensions to be verified on site. All work to comply with British Standards Code of practice. All external surfaces and materials to match existing. This drawing and all information provided within it is the copyright of UPP Consultants Ltd. and reproduction without prior consent is strictly forbidden.

Dwg No
083ST-A-06-102


Drawn
Mahbub

Drawing
Proposed Elevation

Checked
AM

Scale
1:100 @ A3

Issue Date
27.08.2020

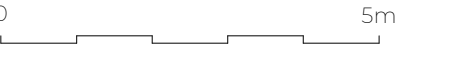


Project Address

83 St Augustines Road, London NW19RR

Client
Aryeh Moore

Status
For Planning

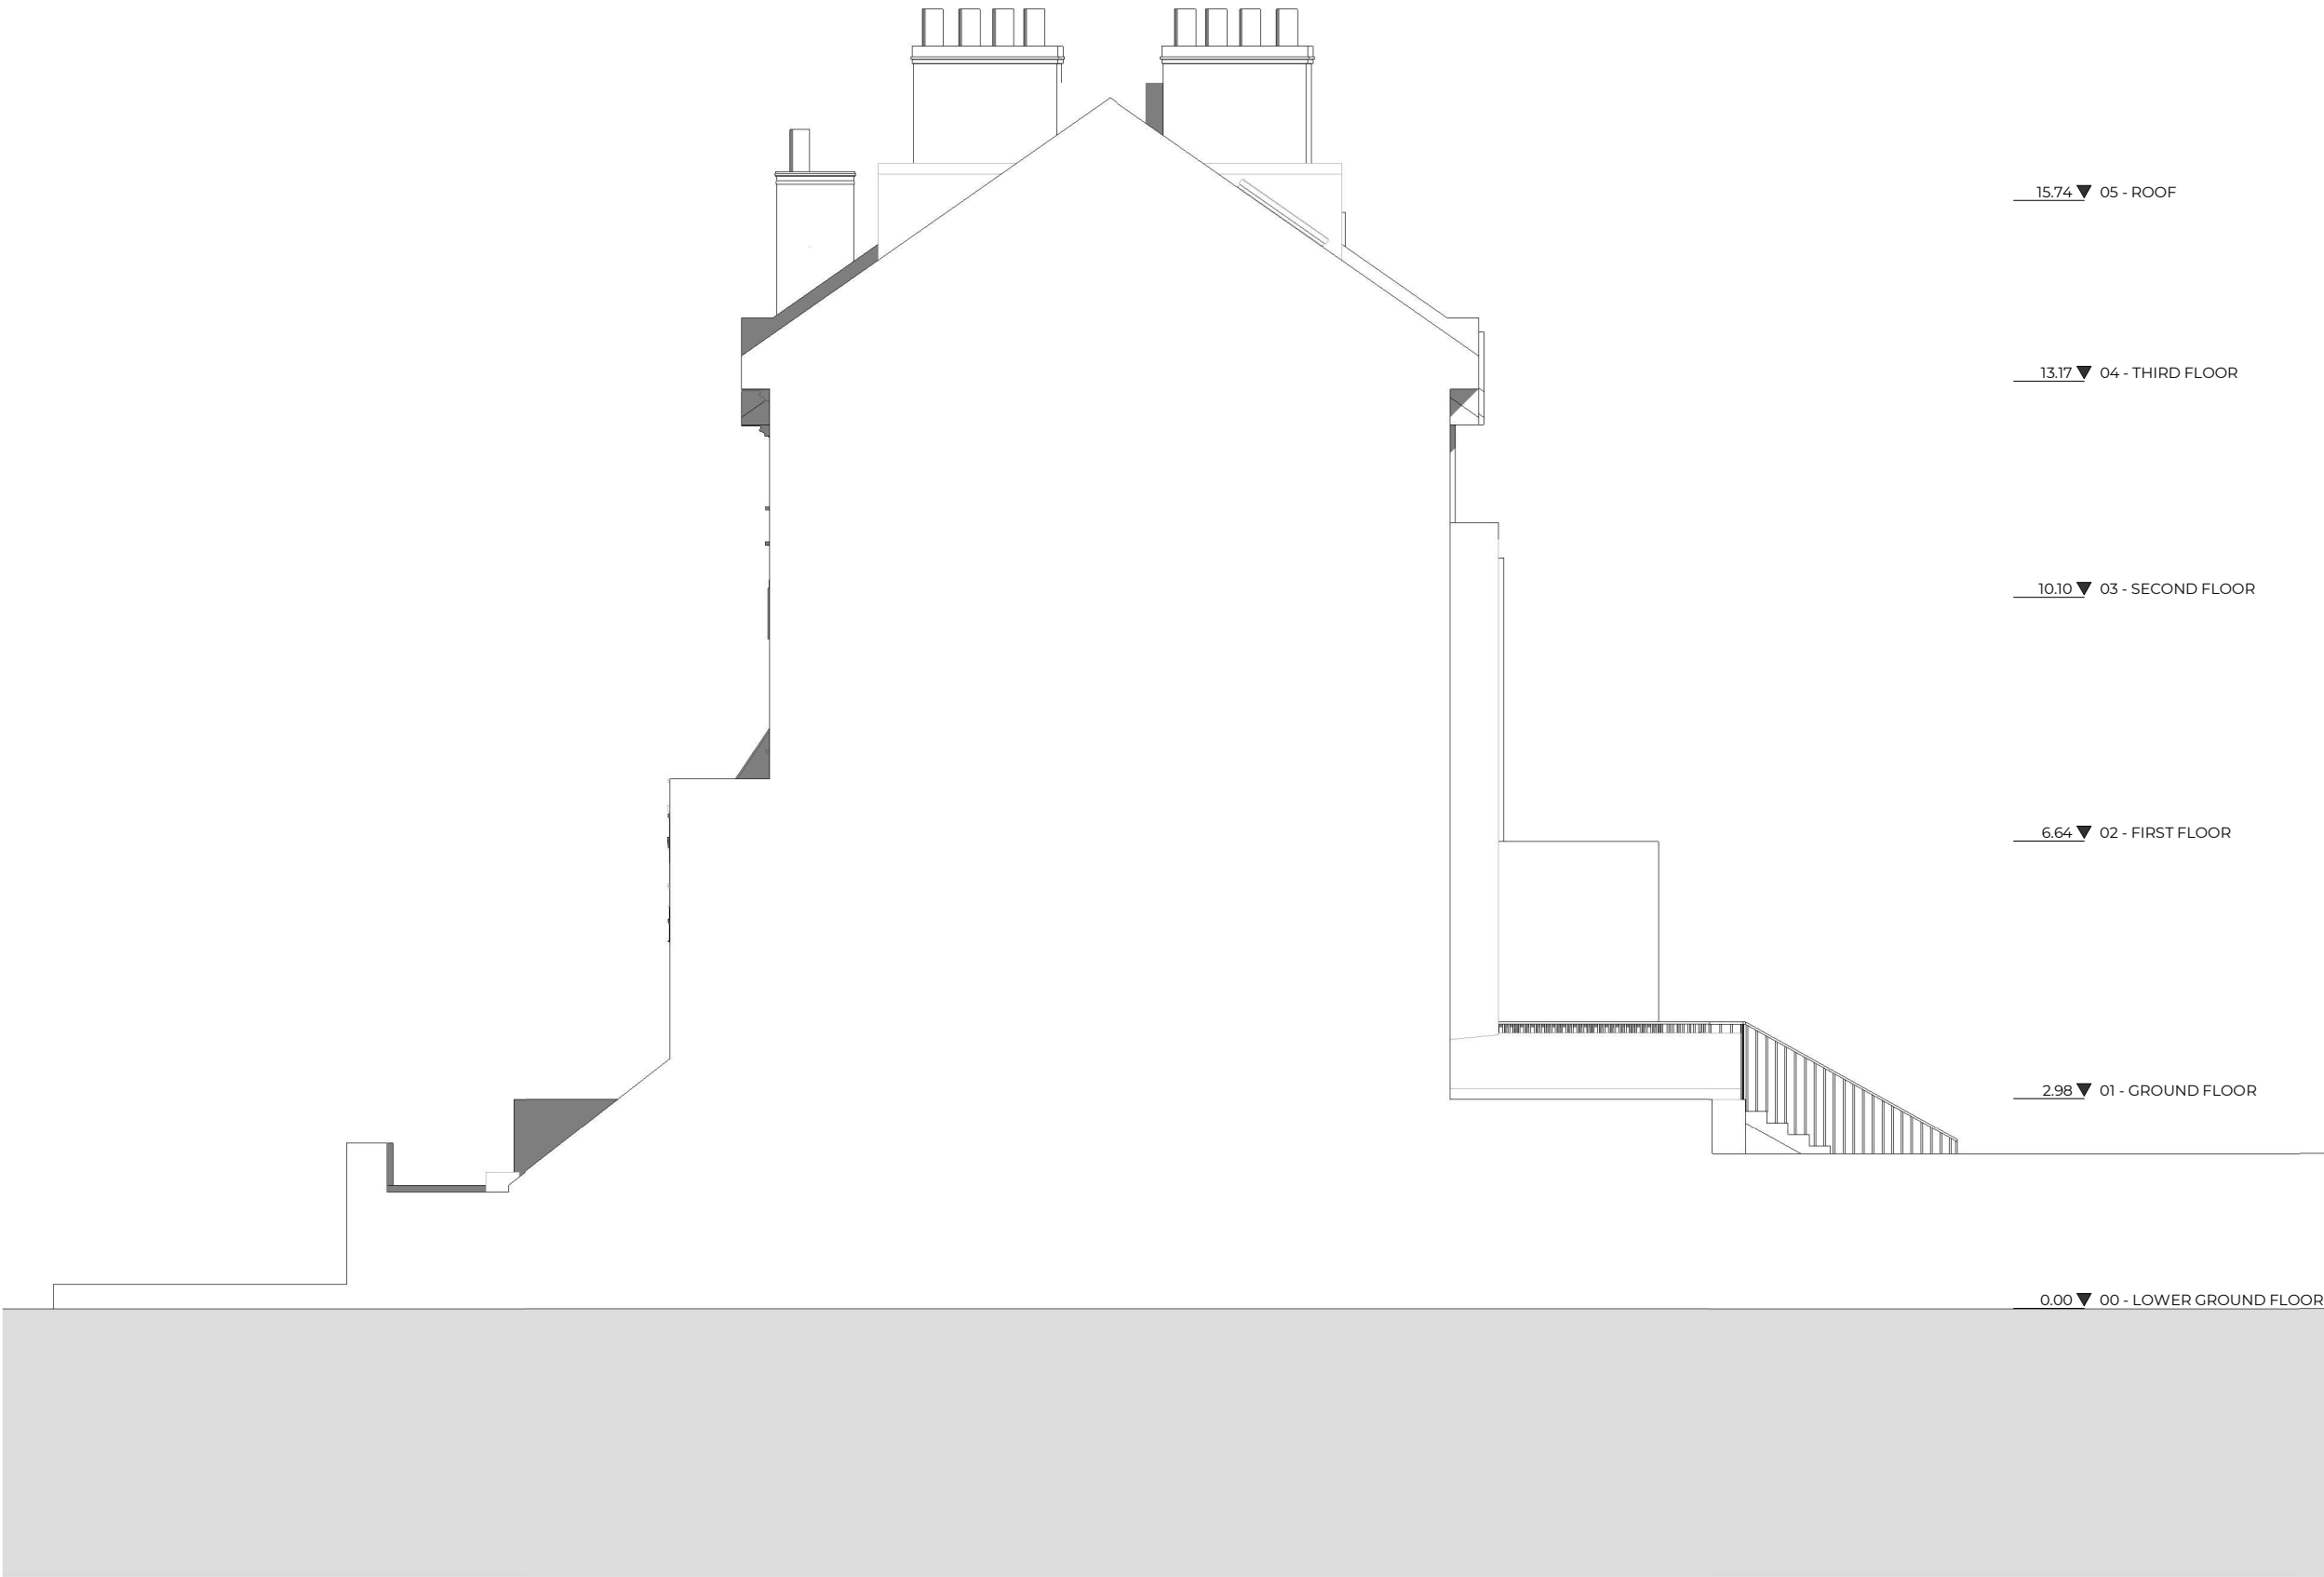

Key

Boundary Line

Demolished

1	02/11/2020	Revision 1
Rev No.	Date	Description

Notes:

Any inaccuracies or errors to be reported to the architect/surveyor immediately and prior to any work commencing. All dimensions to be verified on site. All work to comply with British Standards Code of practice. All external surfaces and materials to match existing. This drawing and all information provided within it is the copyright of UPP Consultants Ltd. and reproduction without prior consent is strictly forbidden.

Dwg No

083ST-A-06-103

Drawn

Mahbub

Drawing

Proposed Elevation

Checked

AM

Scale

1:100 @ A3

Issue Date

27.08.2020



Project Address

83 St Augustines Road, London NW19RR

Client

Aryeh Moore

Status

For Planning

