


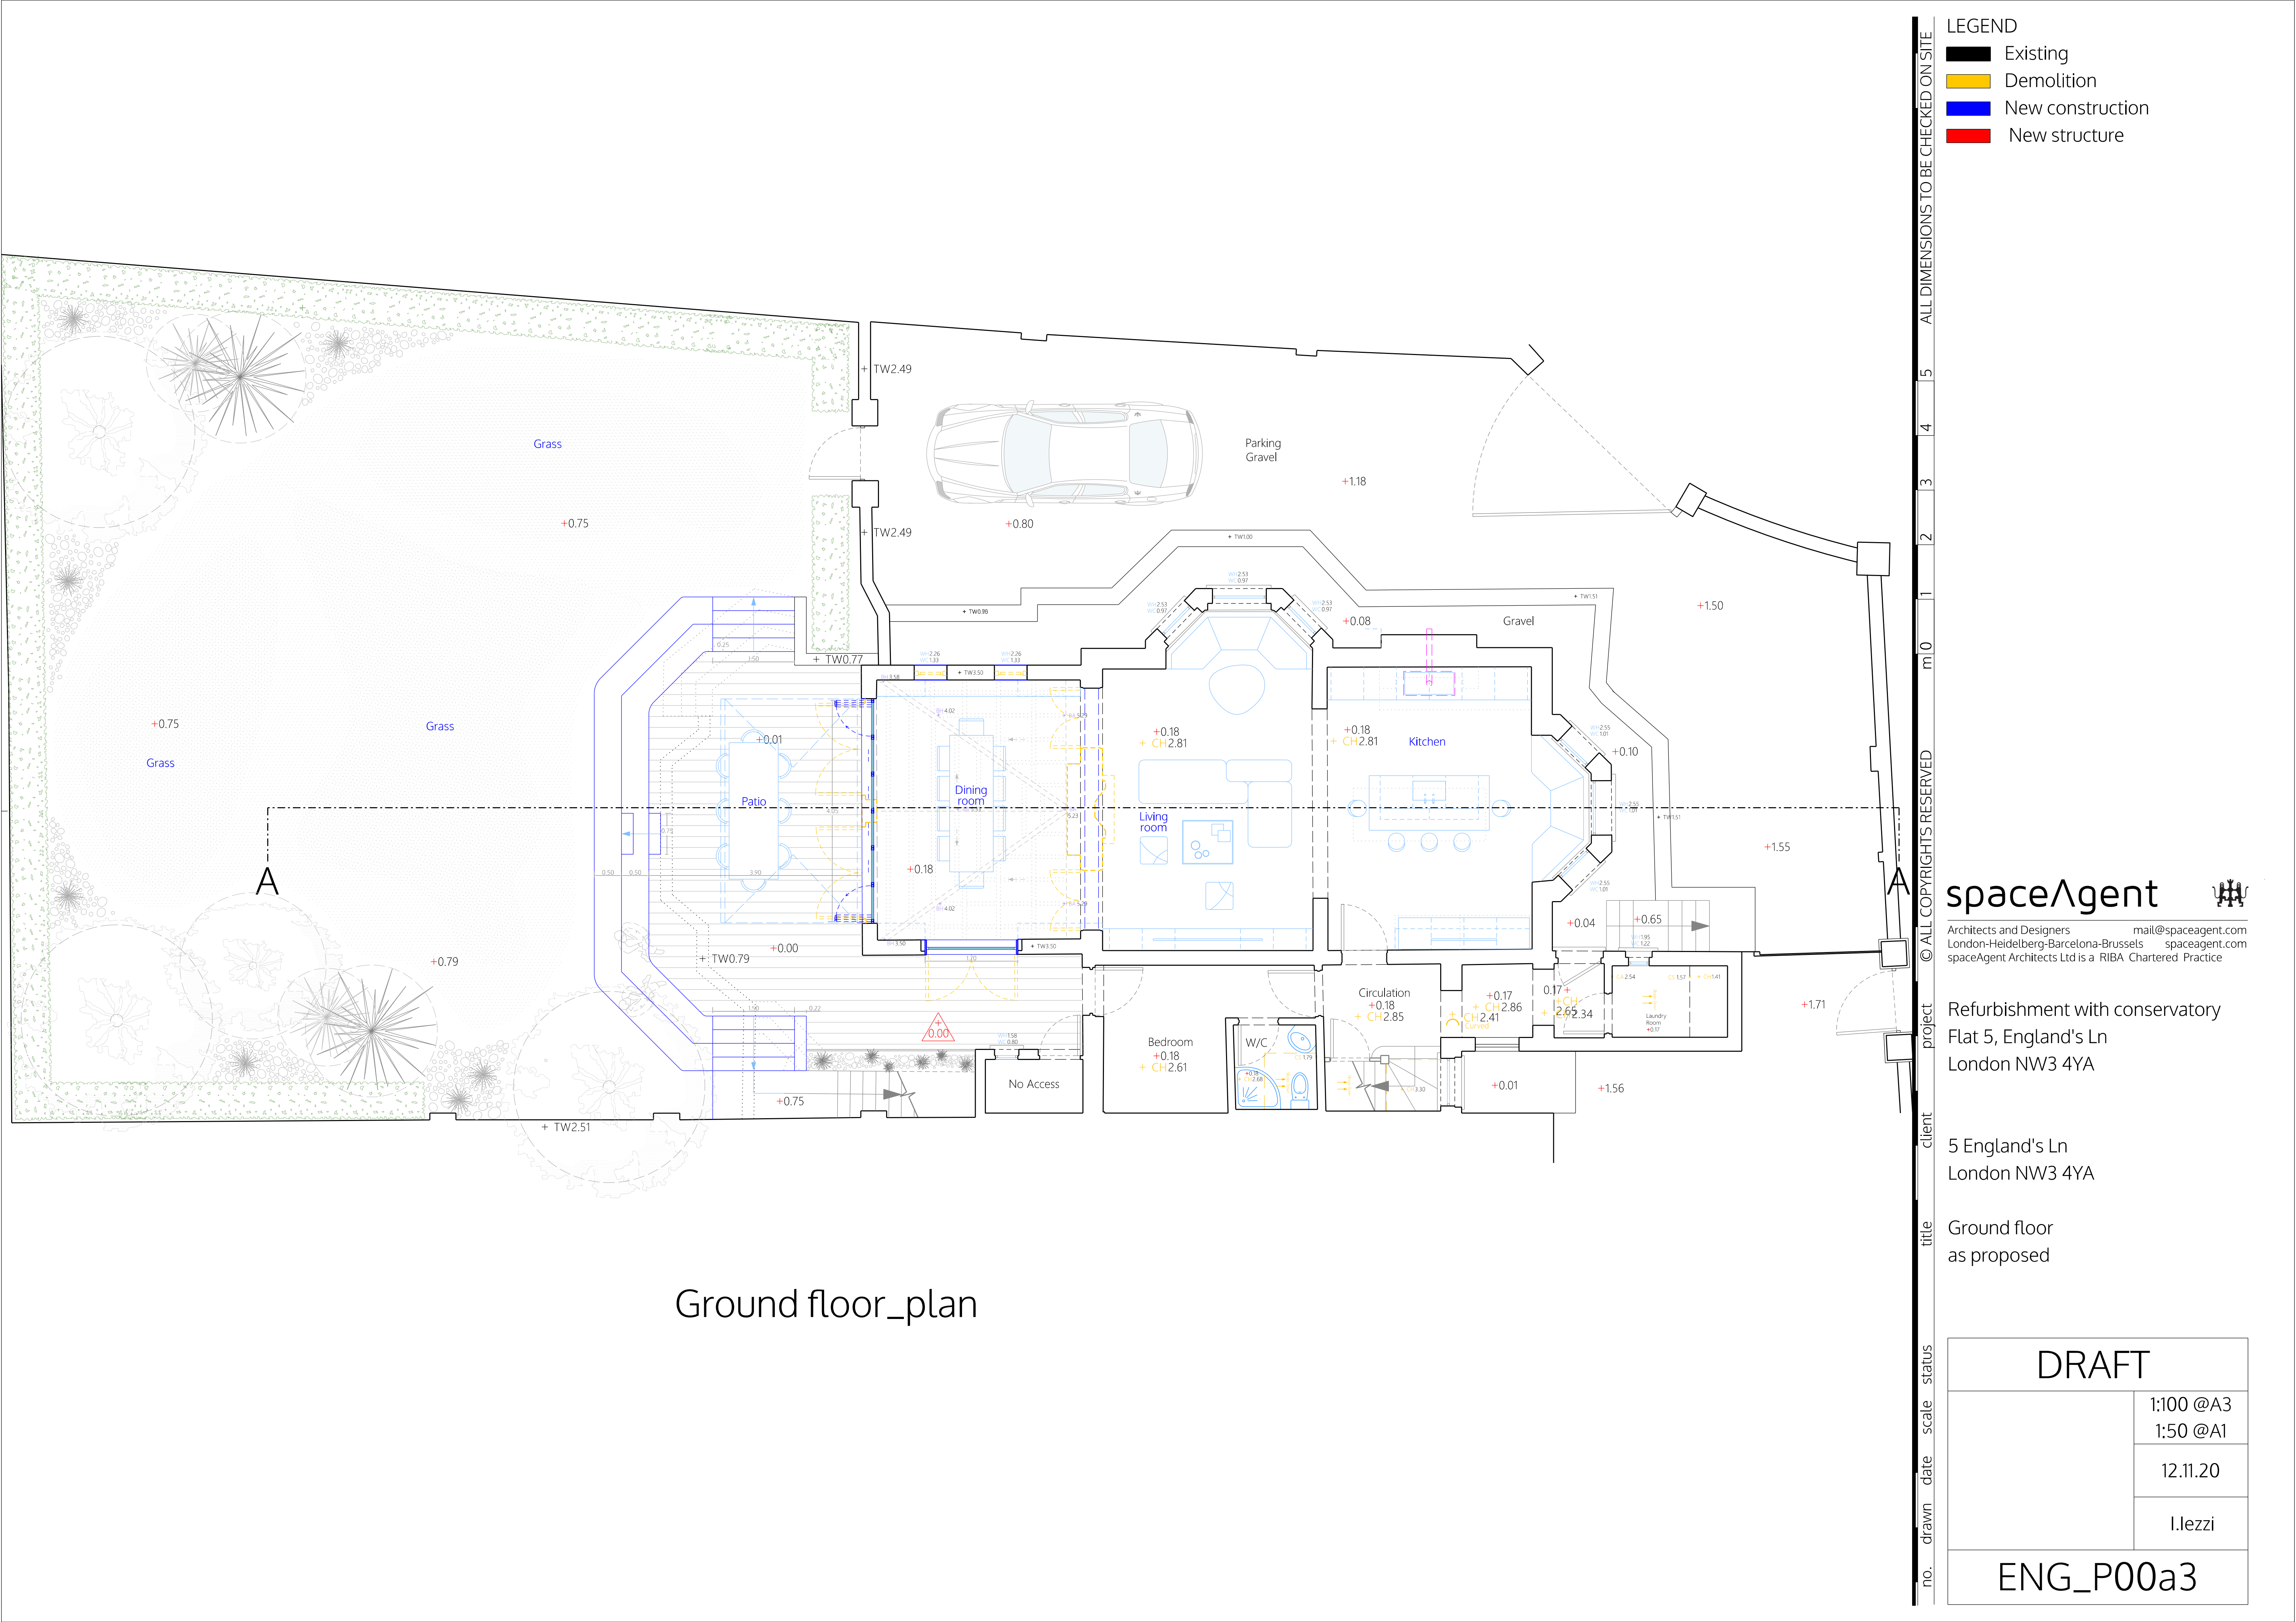

- LEGEND
- Existing
 - Demolition
 - New construction
 - New structure

spaceAgent

Architects and Designers
London-Heidelberg-Barcelona-Brussels
spaceAgent Architects Ltd is a RIBA Chartered Practice


mail@spaceagent.com
spaceagent.com

Refurbishment with conservatory
Flat 5, England's Ln
London NW3 4YA



5 England's Ln
London NW3 4YA

Ground floor
as proposed

DRAFT	
1:100 @A3 1:50 @A1	
12.11.20	
I.lezzi	
ENG_P00a3	

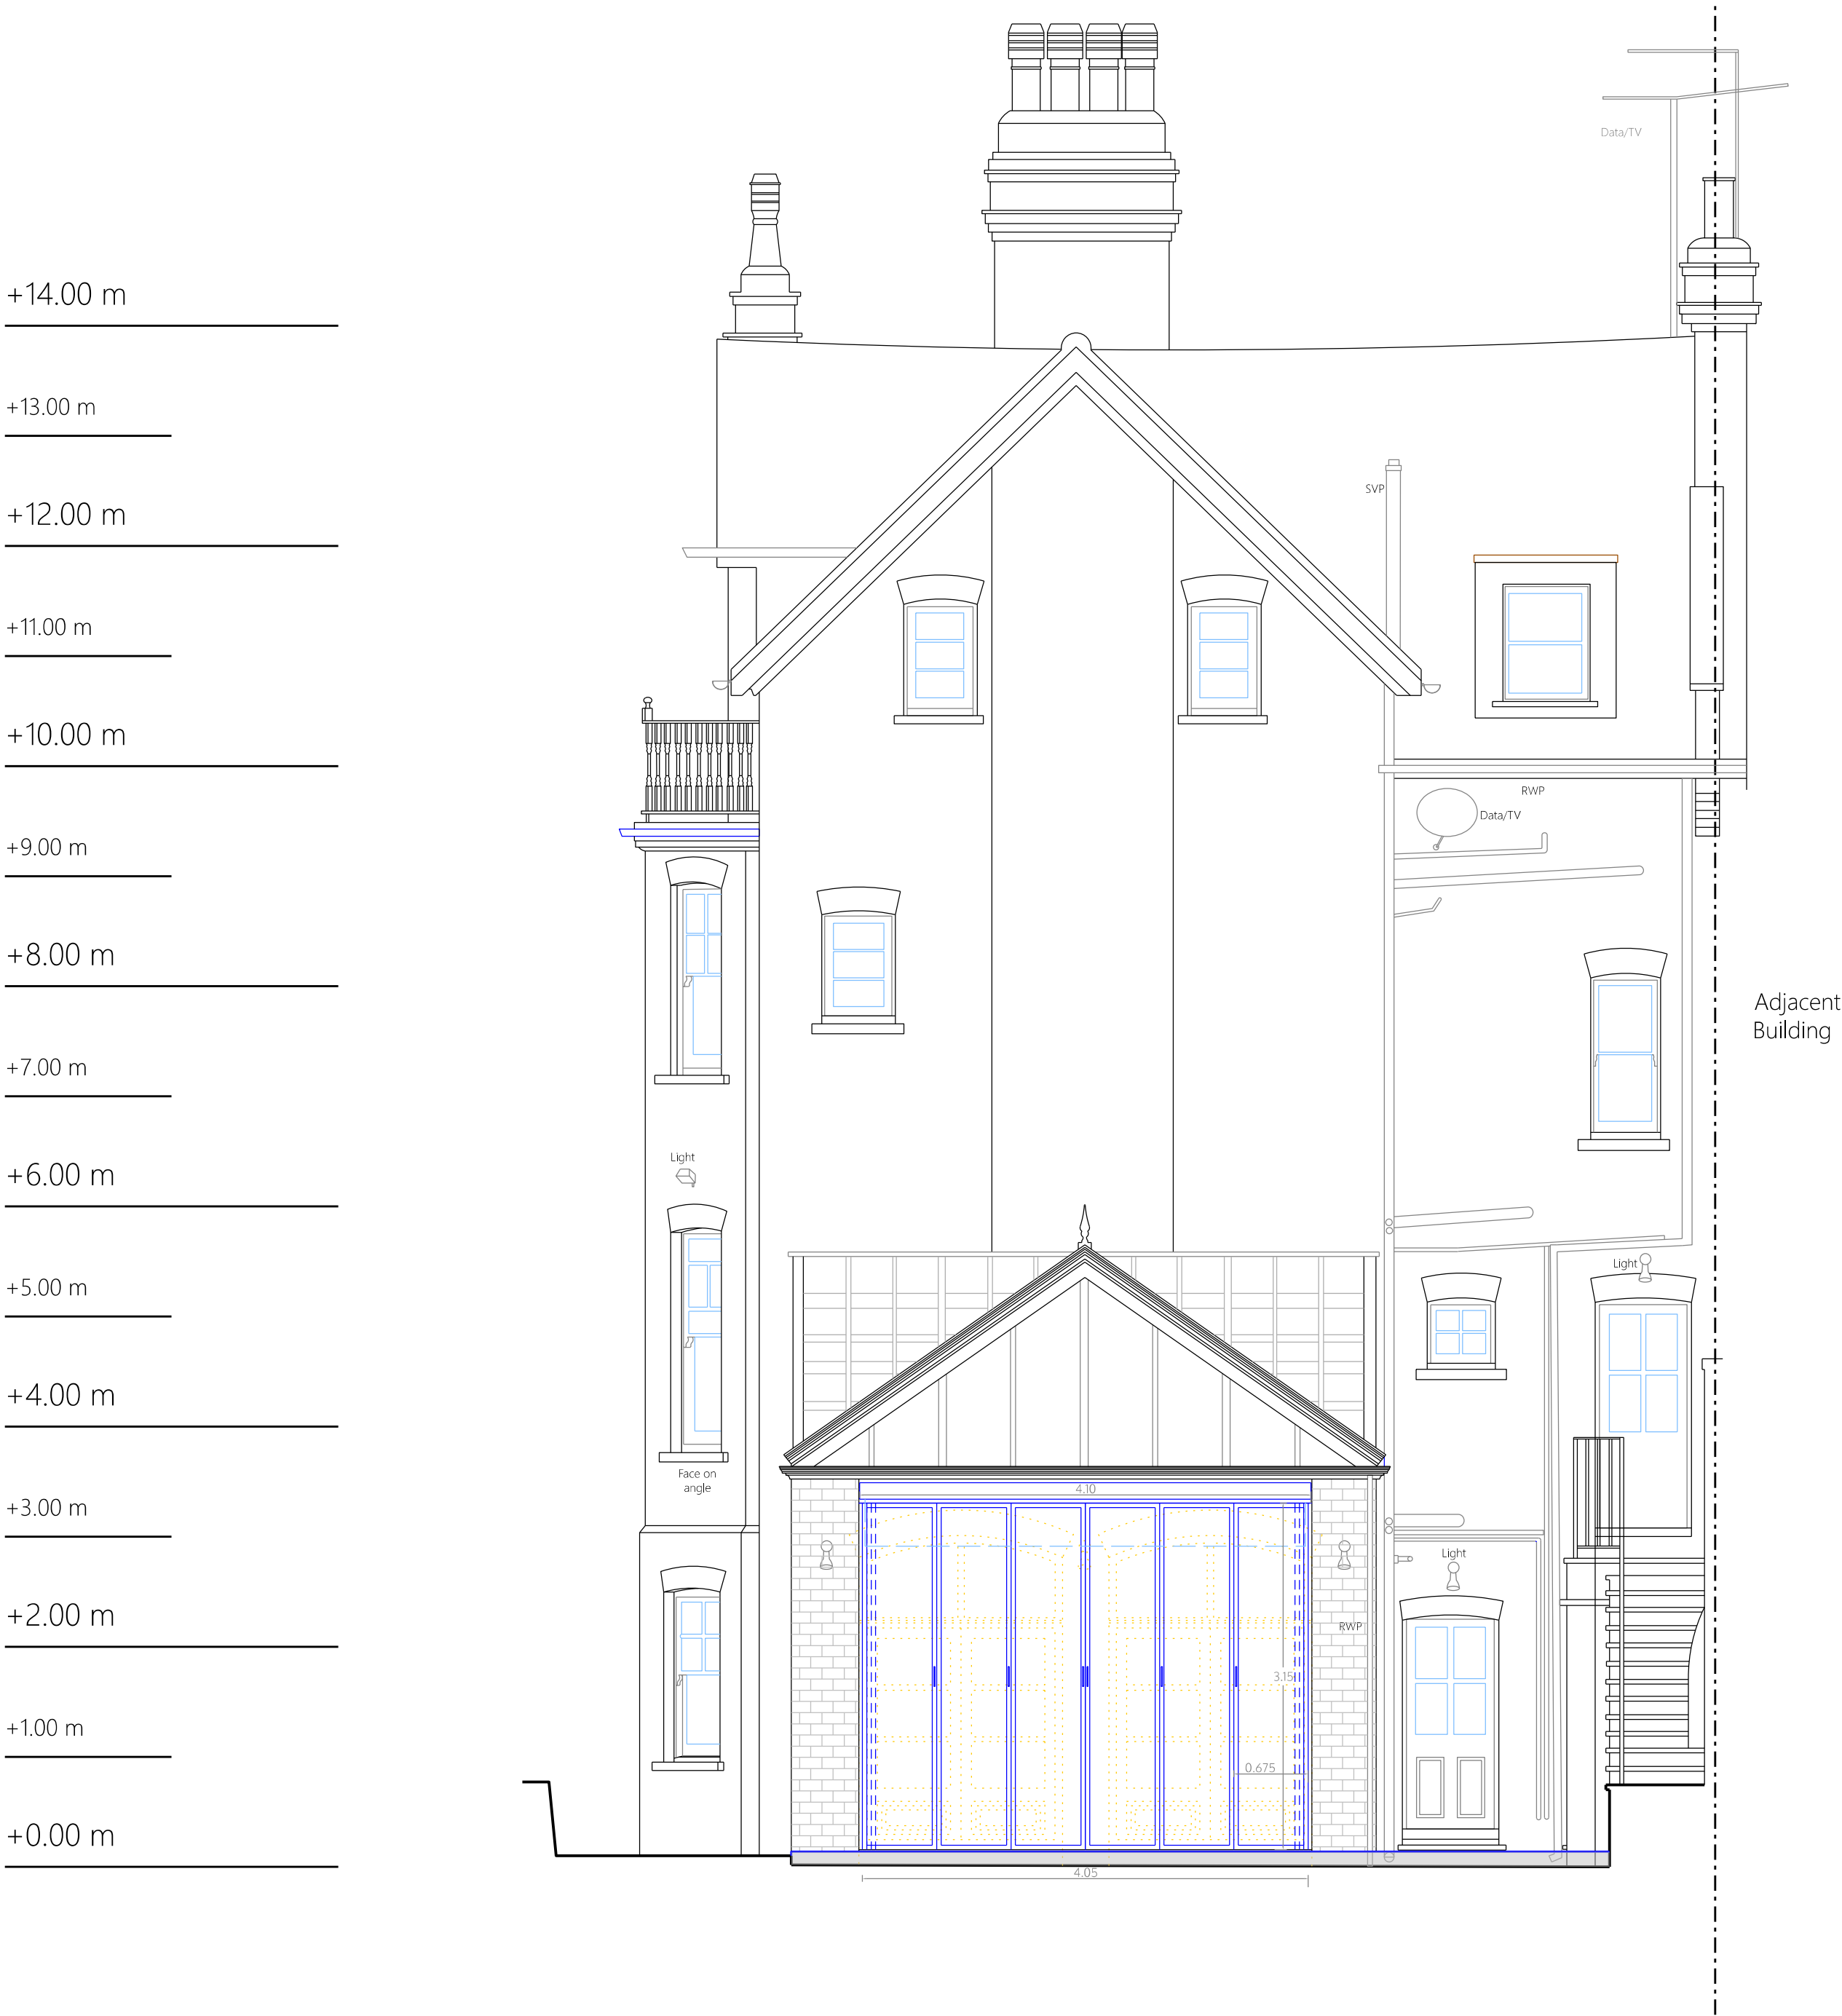

Back elevation

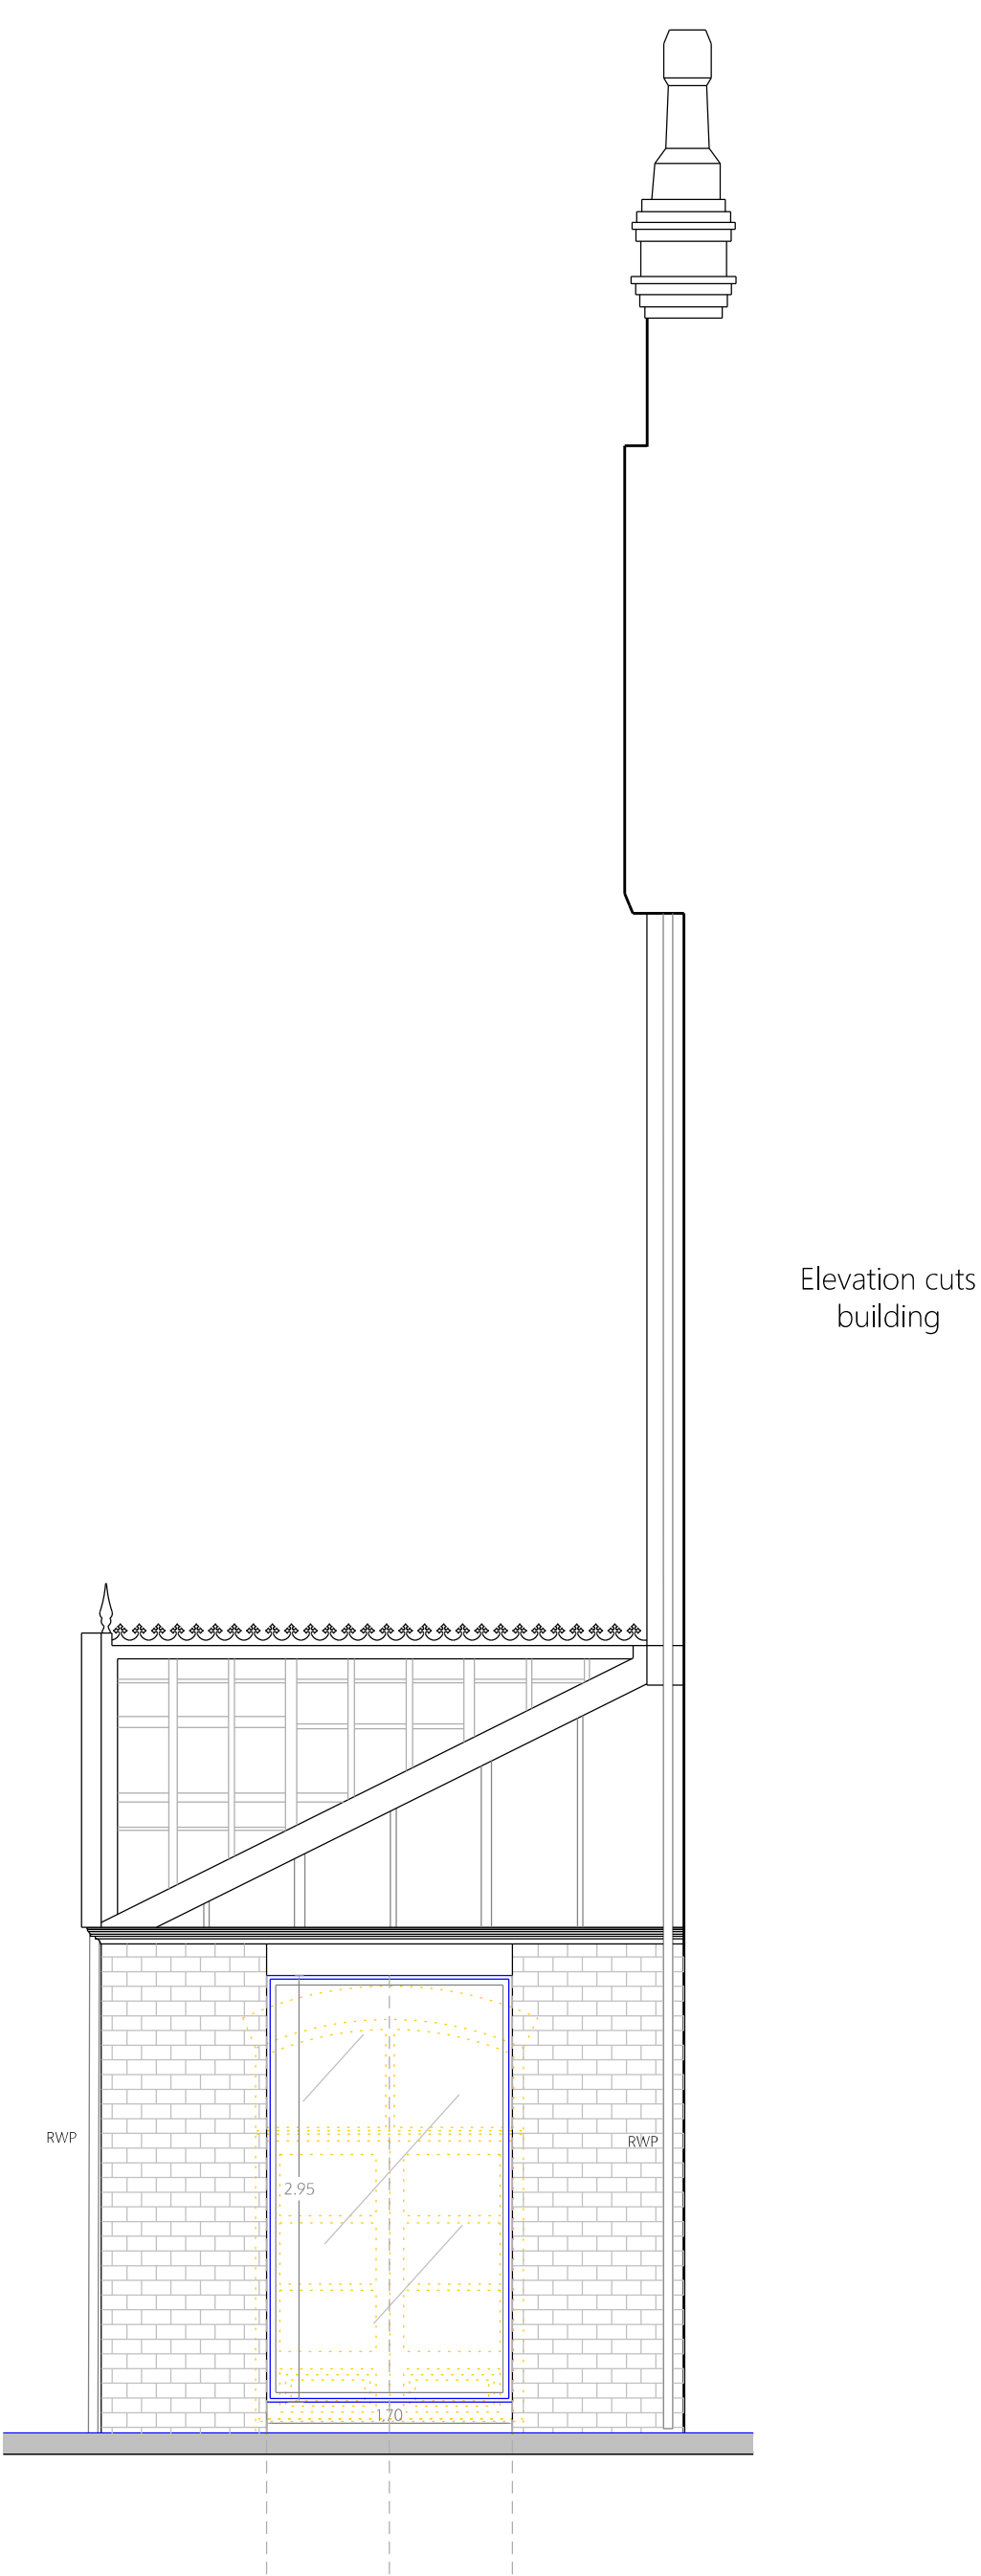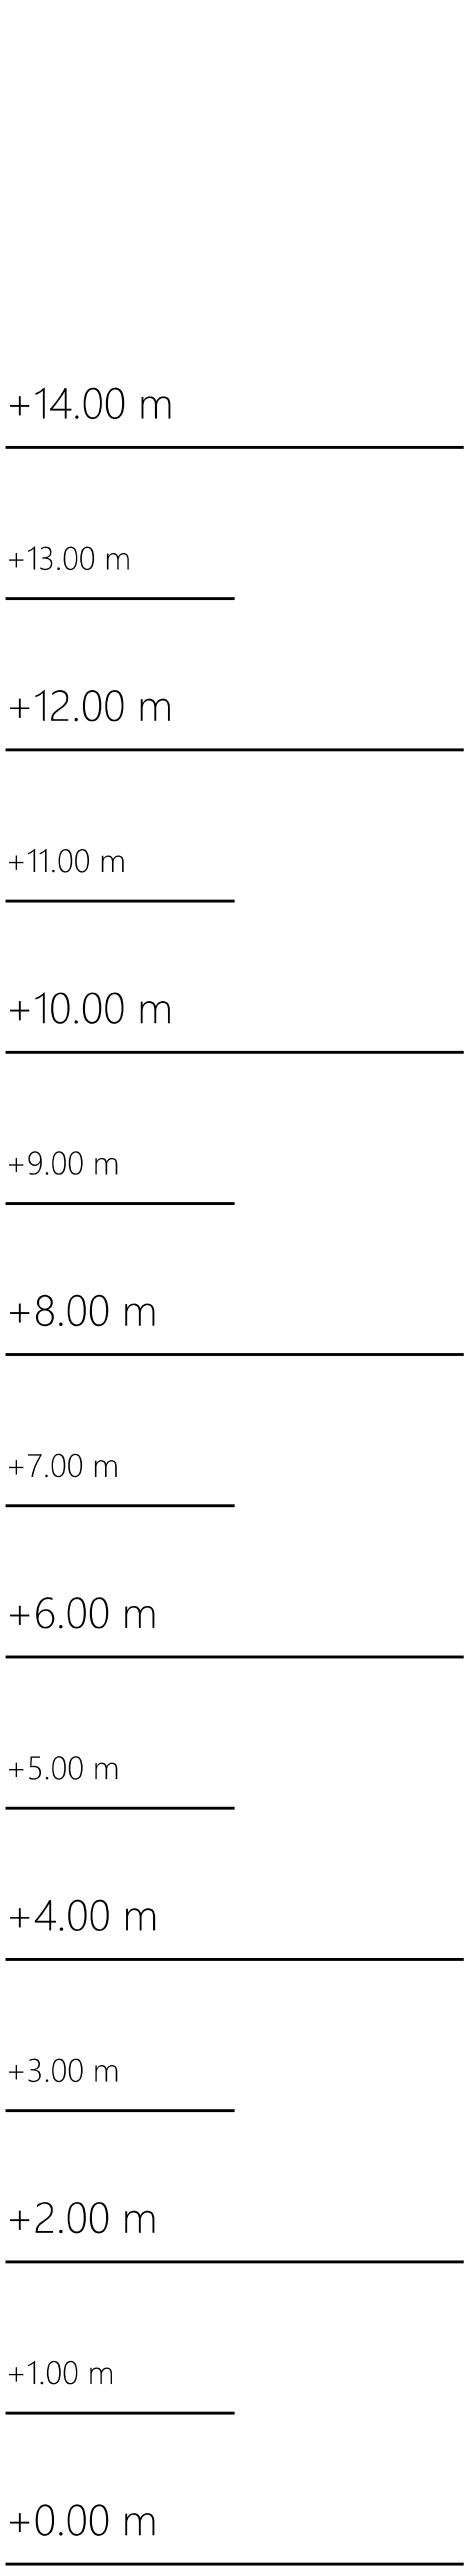

Left elevation

- LEGEND
- Existing
 - Demolition
 - New construction
 - New structure

spaceAgent


Architects and Designers mail@spaceagent.com
London-Heidelberg-Barcelona-Brussels spaceagent.com
spaceAgent Architects Ltd is a RIBA Chartered Practice

Refurbishment with conservatory
Flat 5, England's Ln
London NW3 4YA

5 England's Ln
London NW3 4YA

Back and left elevations
as proposed

DRAFT	
	1:100 @A3 1:50 @A1
	12.11.20
	I.lezzi
ENG_P01a3	

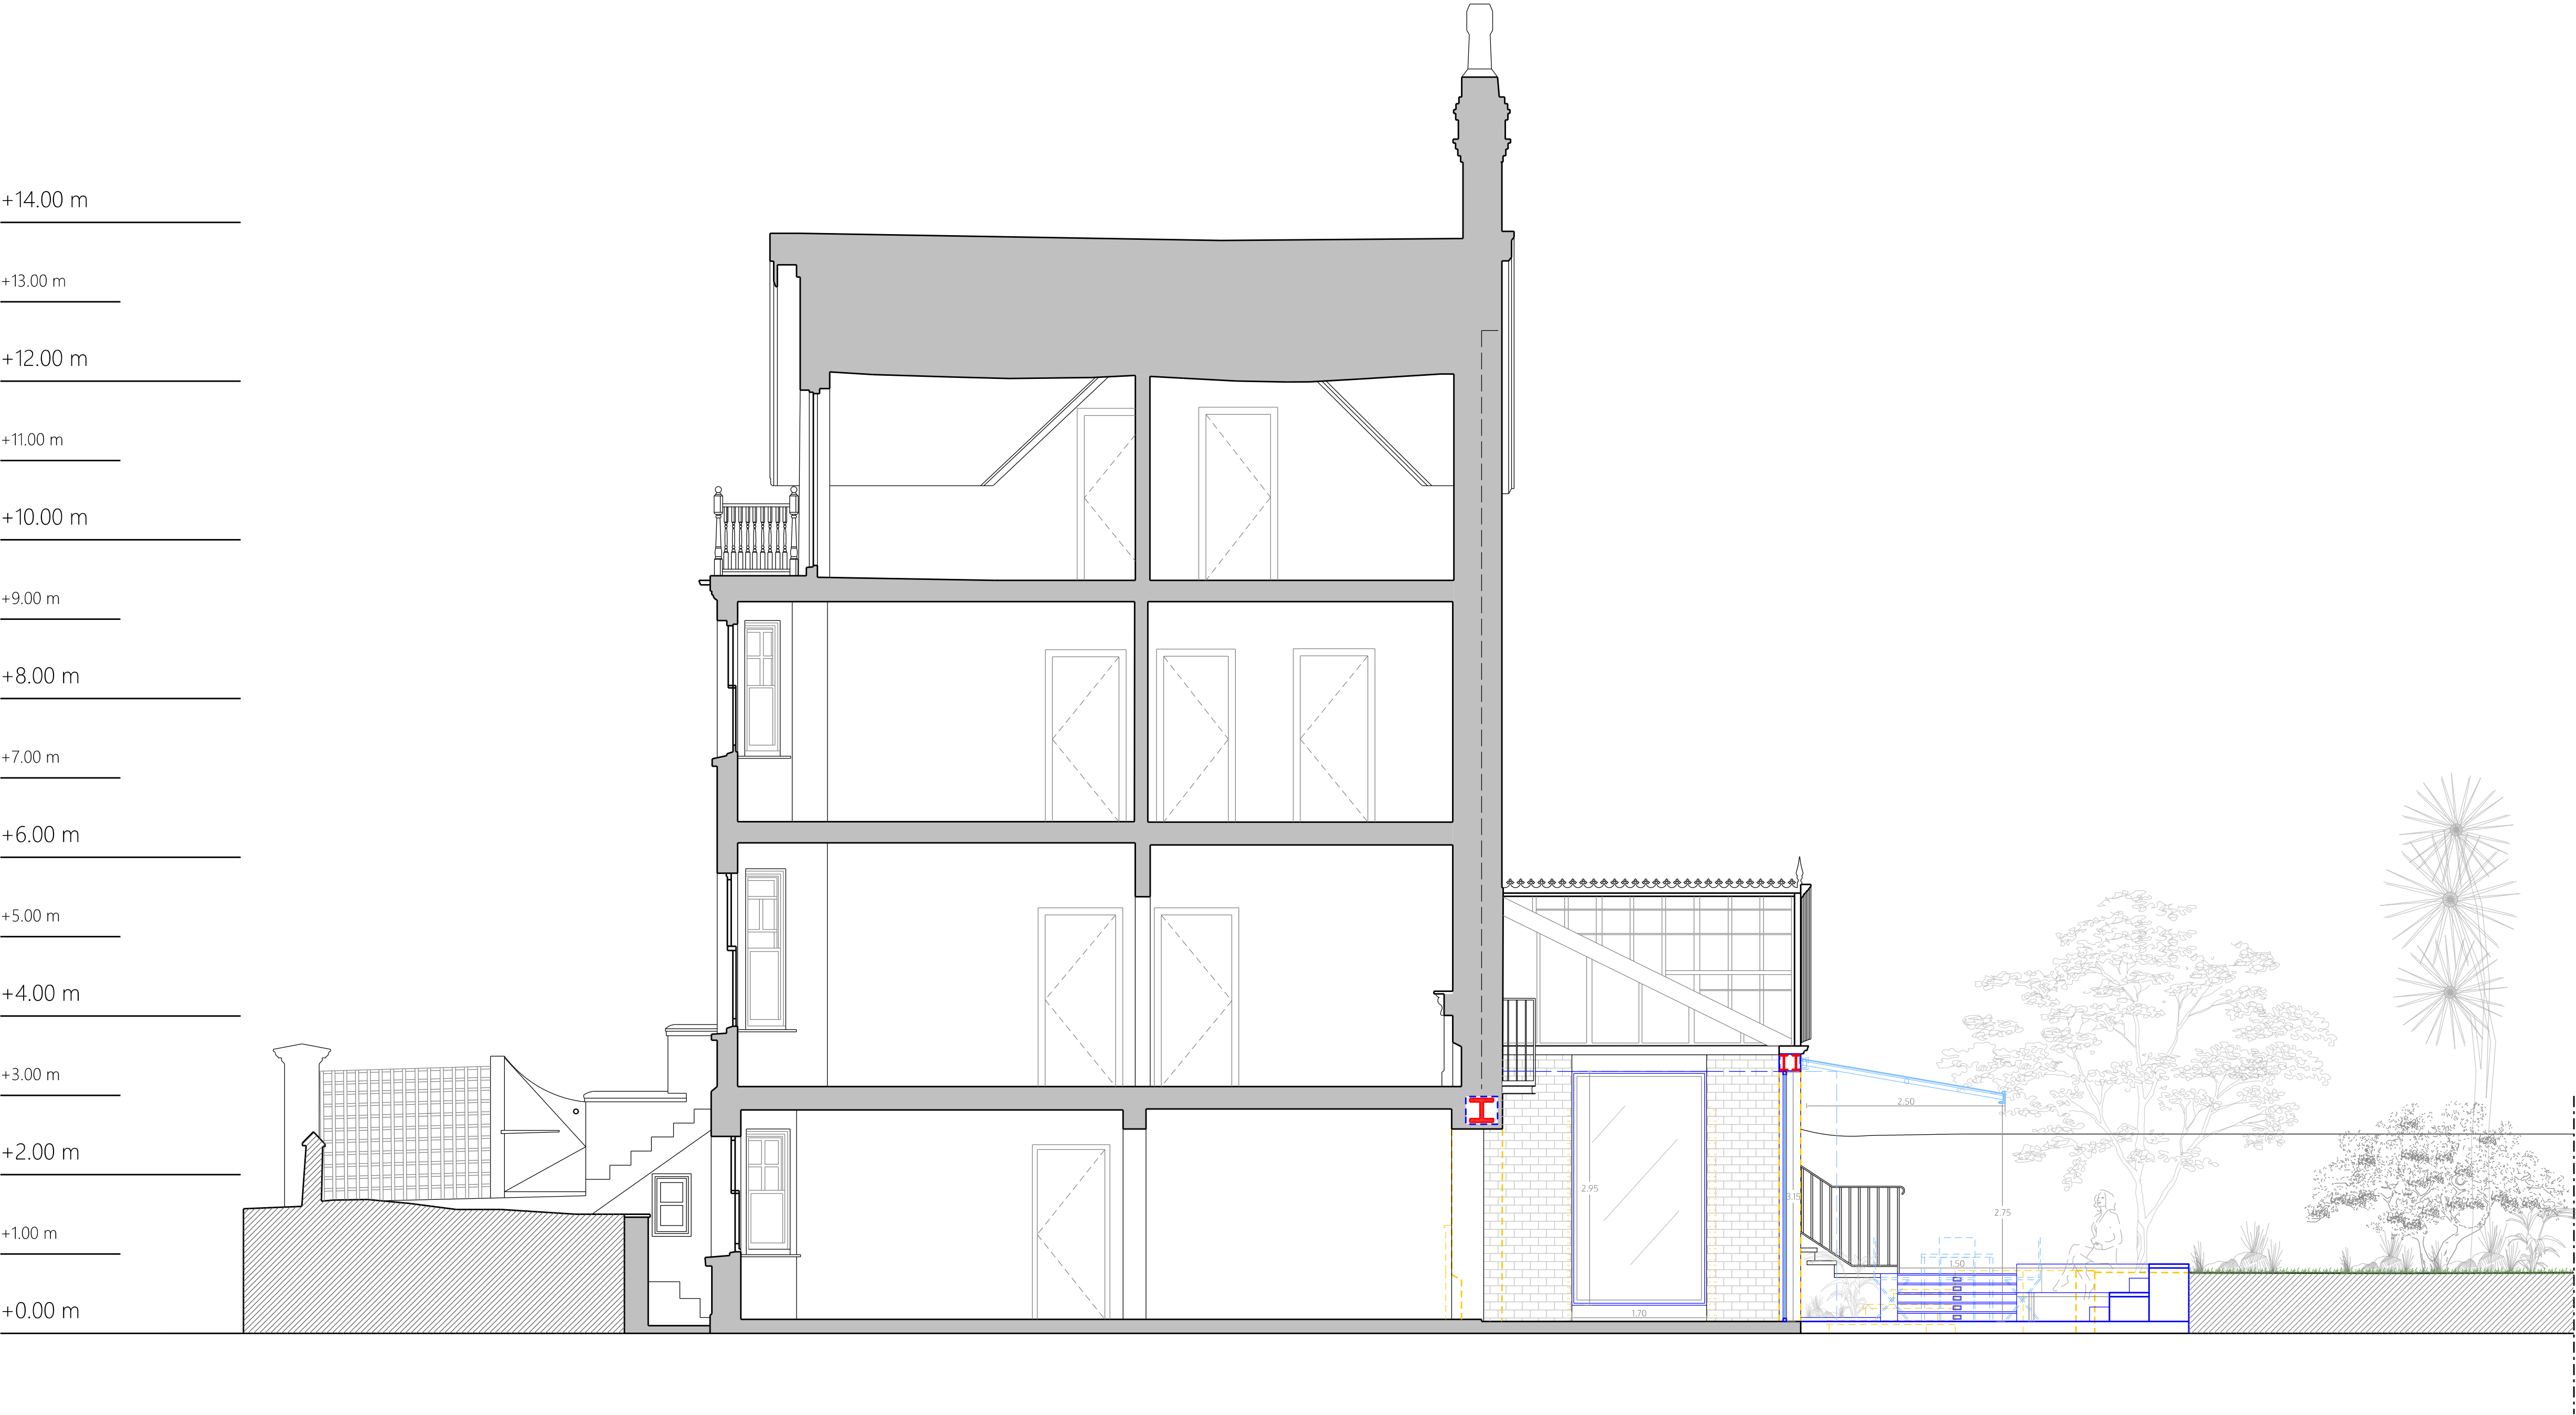

Section A-A

- LEGEND
- Existing
 - Demolition
 - New construction
 - New structure

spaceAgent

Architects and Designers
London-Heidelberg-Barcelona-Brussels
spaceAgent Architects Ltd is a RIBA Chartered Practice



Refurbishment with conservatory
Flat 5, England's Ln
London NW3 4YA

5 England's Ln
London NW3 4YA

Section A-A
as proposed

DRAFT

1:100 @A3
1:50 @A1

12.11.20

I.lezzi

ENG_P02a3