



Proposed Window Section  
Scale 1:2

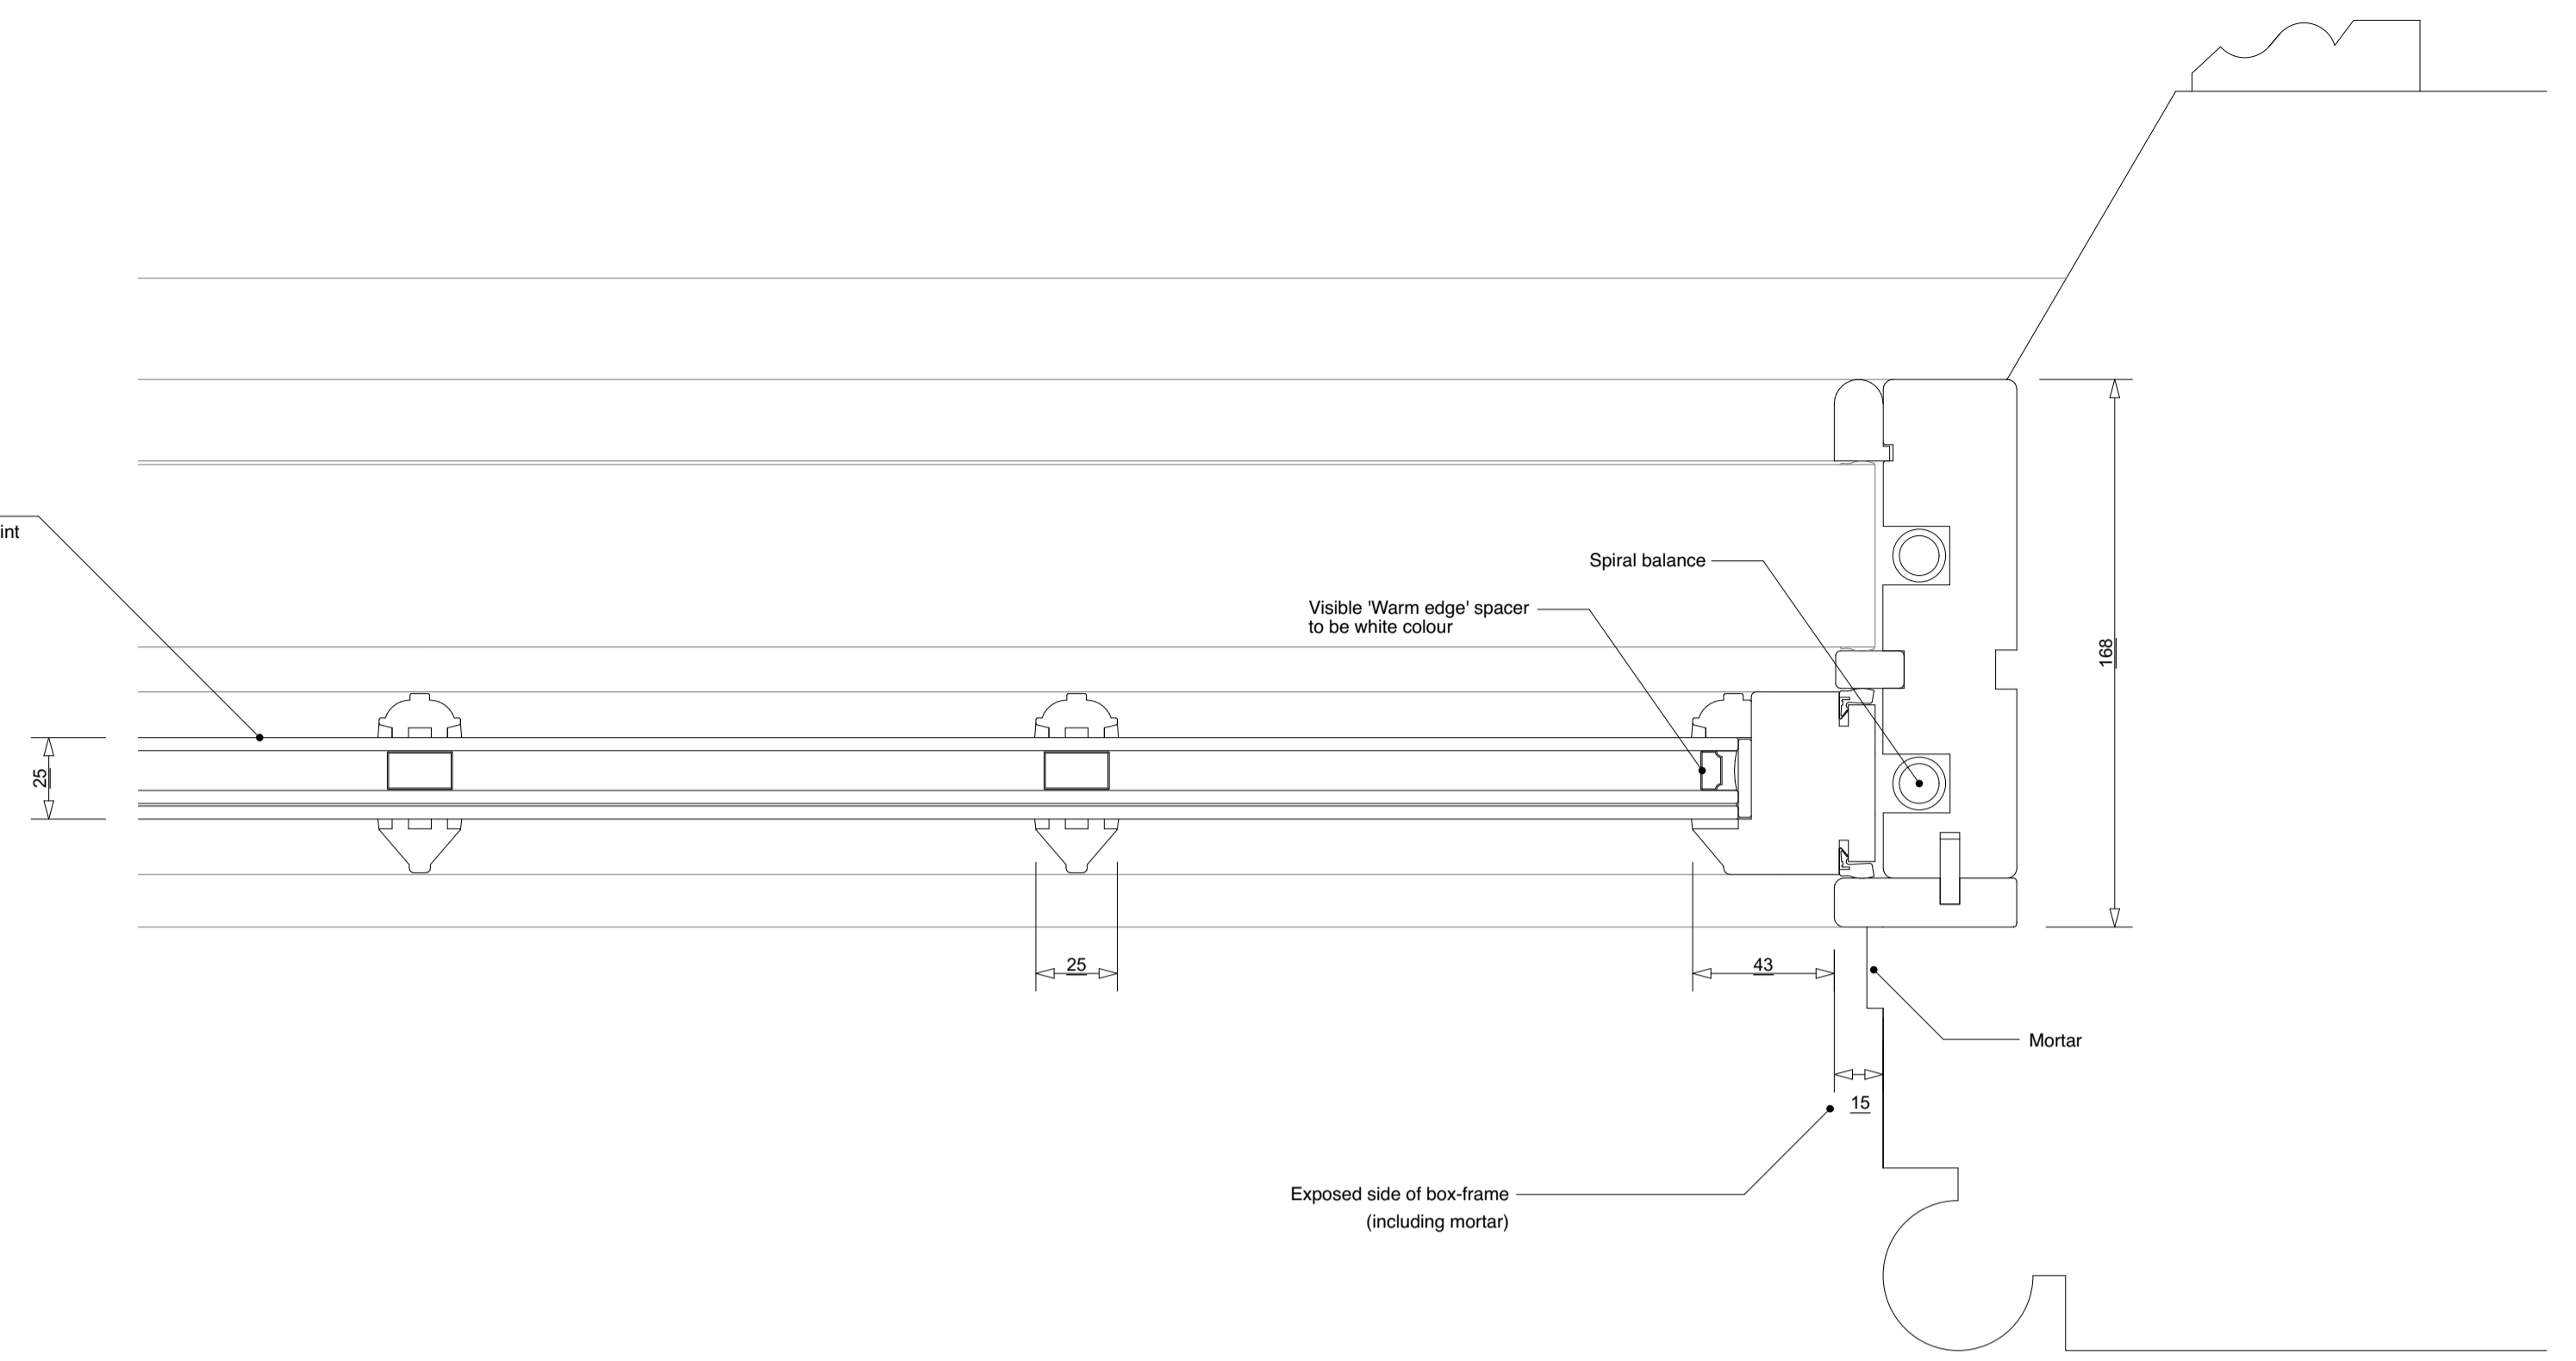

Proposed Window Jamb  
Scale 1:2

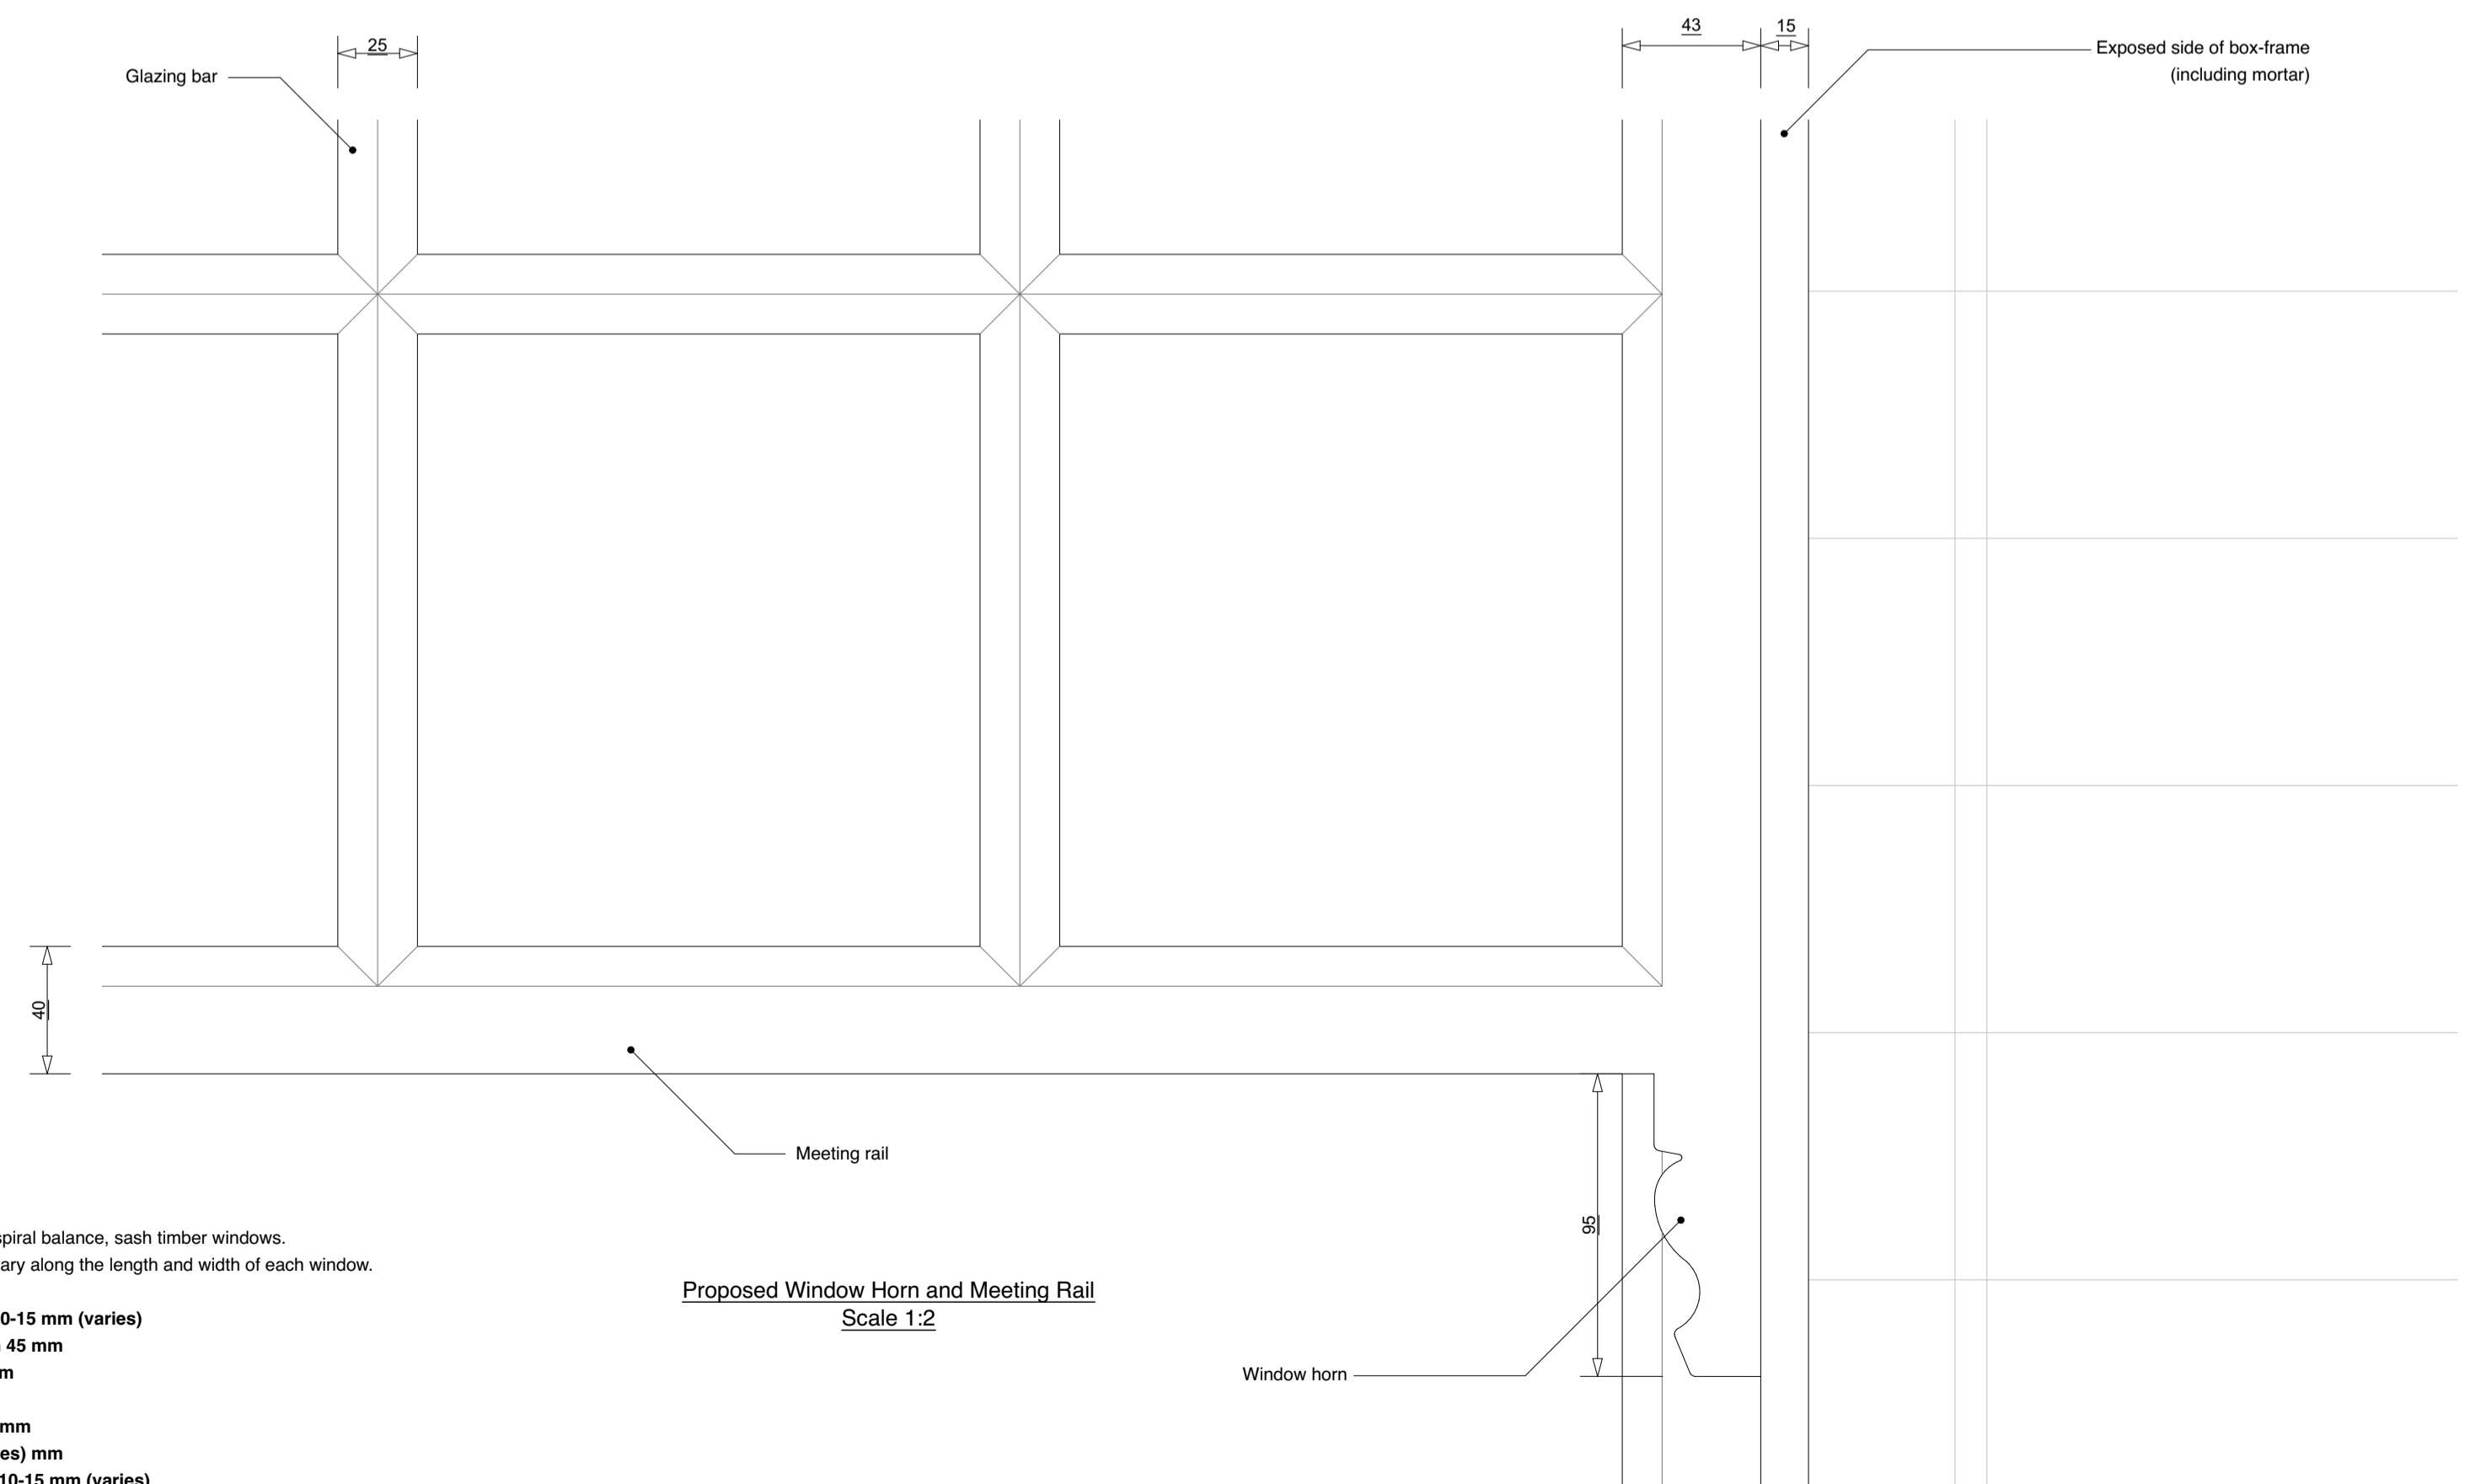

Proposed Window Horn and Meeting Rail  
Scale 1:2

Drawing Notes:

Double glazed, painted white, spring/spiral balance, sash timber windows.  
Exposed sides and top of box-frame vary along the length and width of each window.

- 1 Exposed top of box-frame 10-15 mm (varies)
- 2 Exposed top rail of top sash 45 mm
- 3 Meeting rail thickness 40 mm
- 4 Sash depth 56 mm
- 5 Thickness of bottom rail 66 mm
- 6 Thickness of sill 35-40 (varies) mm
- 7 Exposed side of box-frame 10-15 mm (varies)
- 8 Glazing bar thickness 25 mm
- 9 IGU thickness 25 mm double glazing