


PI 1	STAGE 04	2018/07/27
MARK	DATE	DATE
Date	02/01/18	
Job Number	325424	
Scale	1 : 100	
Drawn	Author	
Checked	Checker	
Approved	Approver	

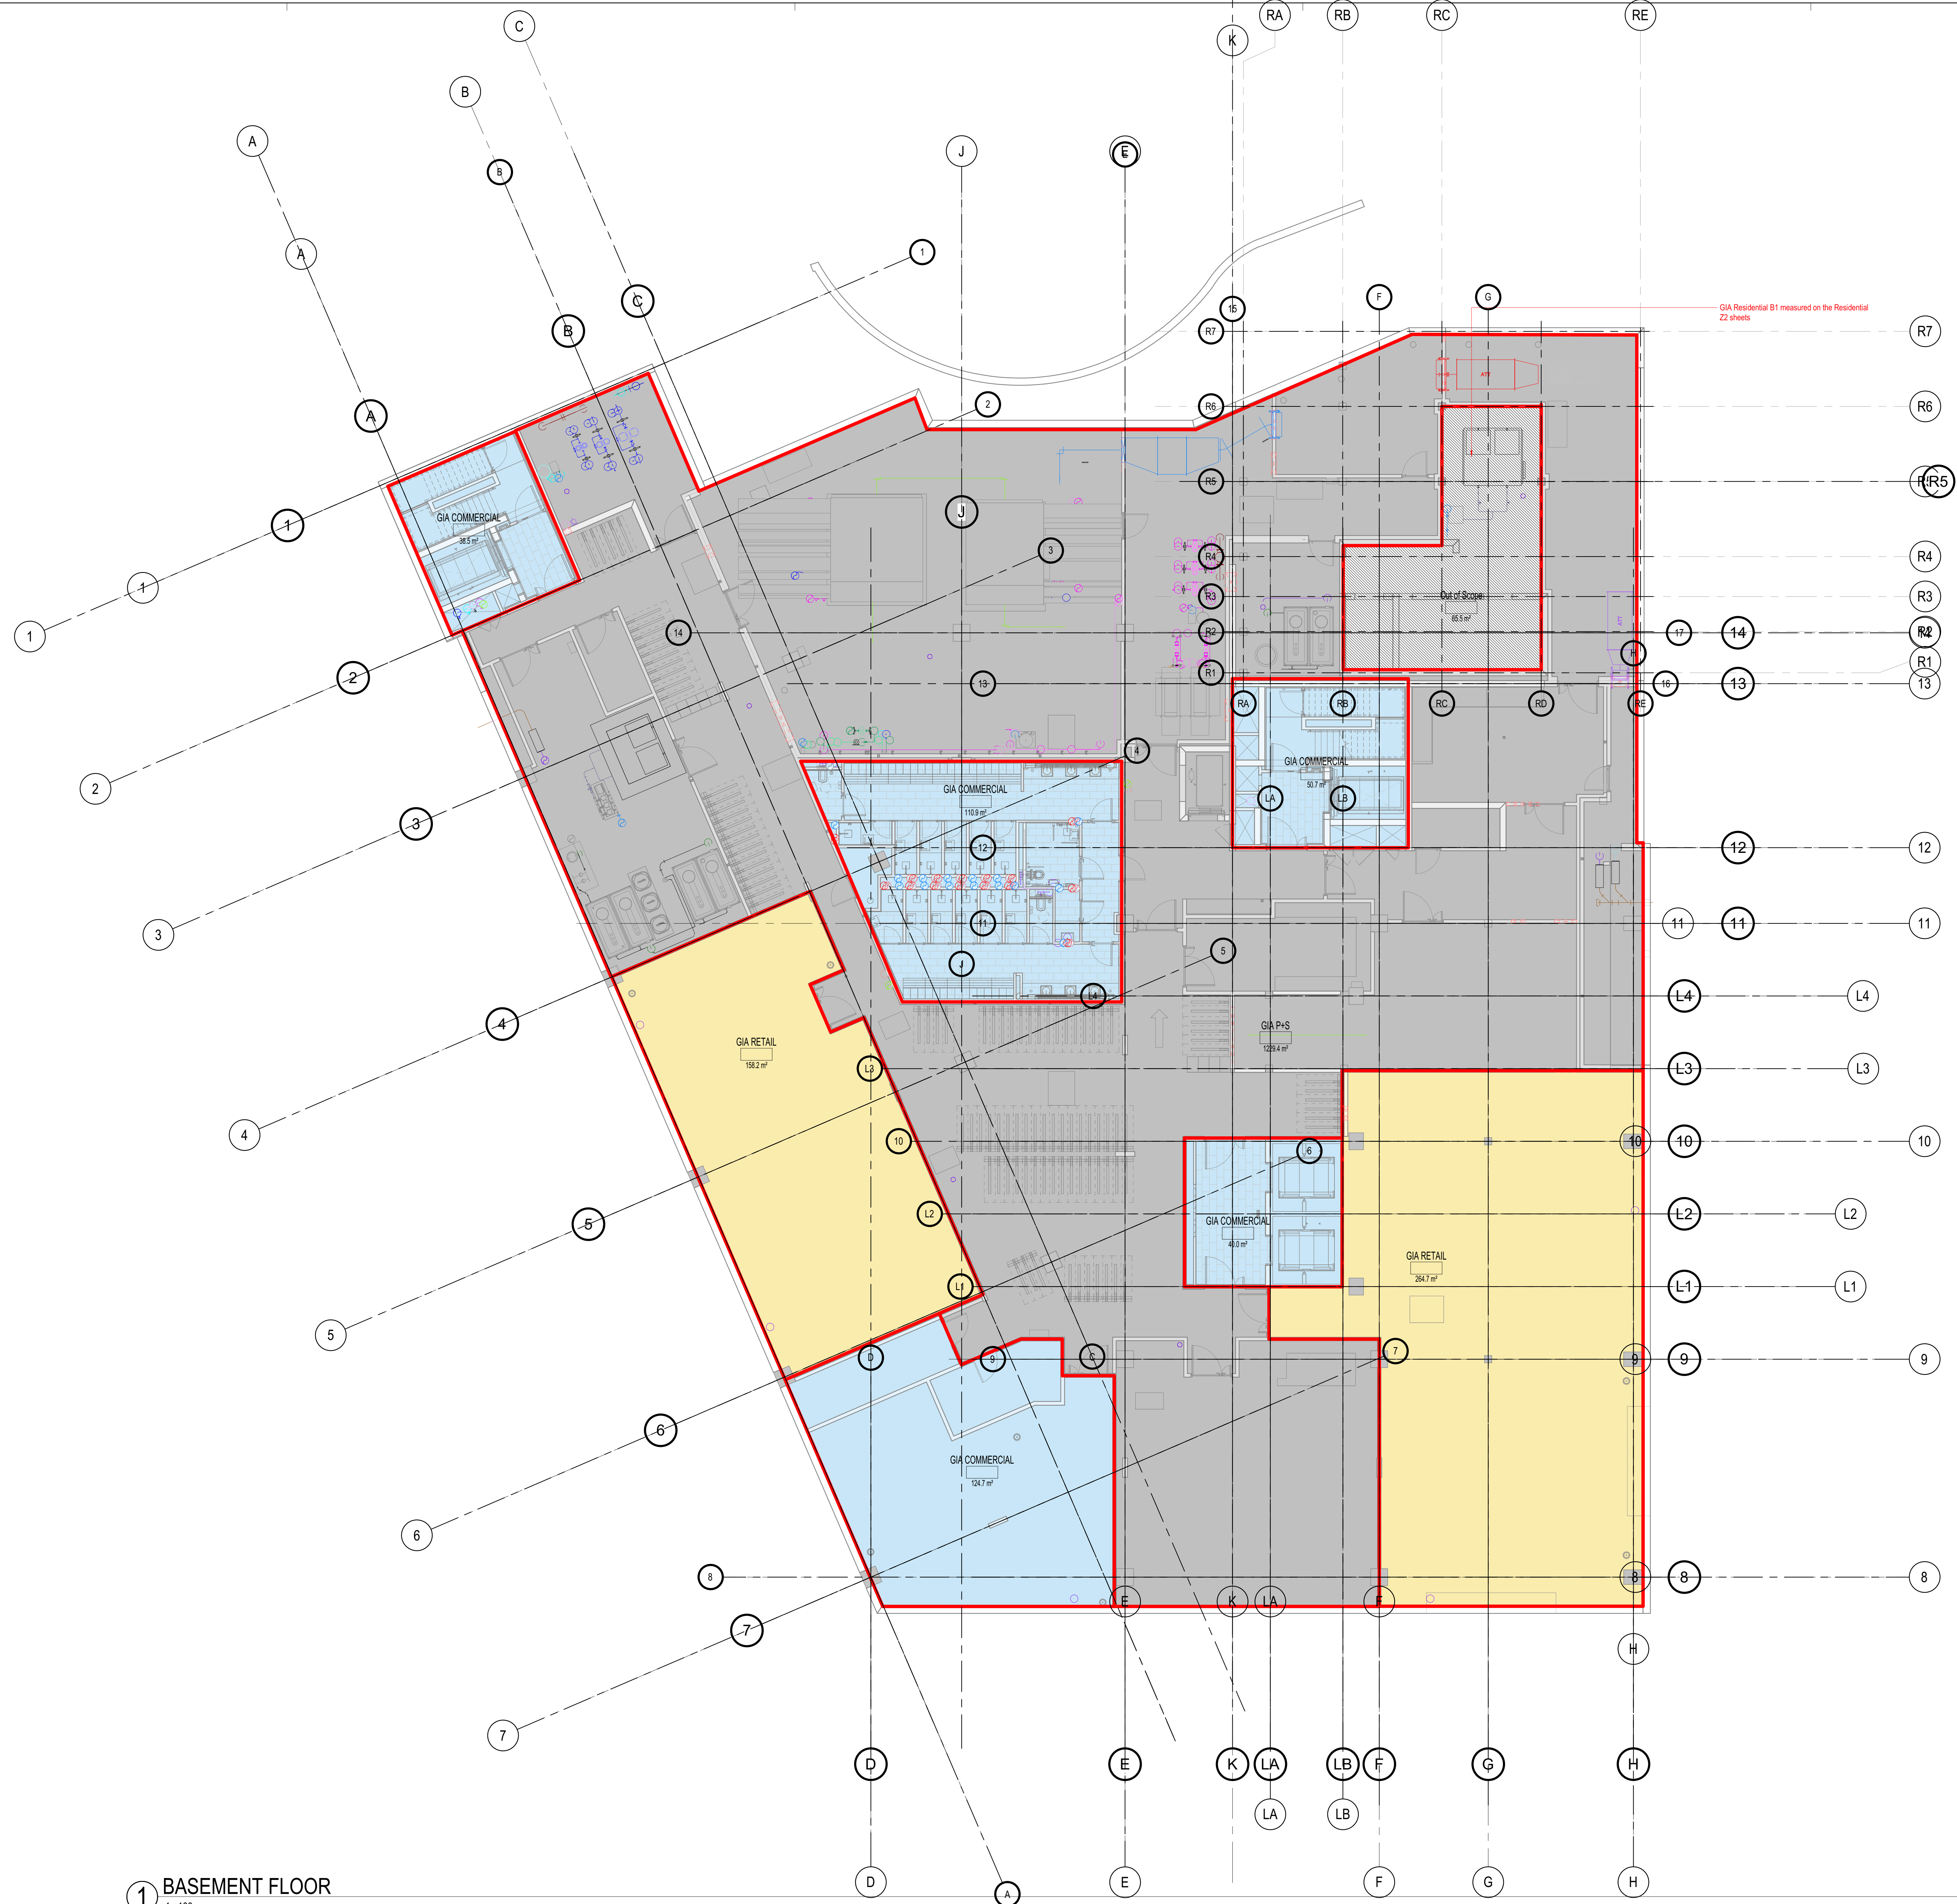

1 BASEMENT FLOOR
1 : 100

GIA EXCLUDES EXTERNAL BALCONES, PLANT ROOMS, ROOFTOP TERRACES AND COVERED WAYS.

- GIA
- GIA COMMERCIAL
 - GIA P+S
 - GIA RETAIL
 - Out of Scope