



Notes

This drawing is copyright Piercy&Company.
Do not scale from this drawing.
All dimensions and levels to be checked on site by the contractor and such dimensions to be his responsibility.
Report all drawing errors, omissions and discrepancies to the architect.

Drawings 'For Planning' to be read in conjunction with Piercy&Company Outline Scope of Works and Design& Access Statement

Disclaimer


This document may be issued in an editable digital CAD format to enable others to use it as background information to make alterations and/or additions. In that instance the file will be accompanied by a PDF version as a record of the original file. It is for those parties making such alterations and/or additions to ensure that they make use of current background information.

Piercy&Company accepts no liability for either: any such alterations and/or additions to the background information by others; or any other changes made by others to the architectural content of the background information itself.



- E-g(i) Office
- E-a/b Retail
- Back of House
- Plant
- Core
- Reception / Shared Space
- Existing Residential

0	25/11/20	Issued for Planning
Rev	Date	Description

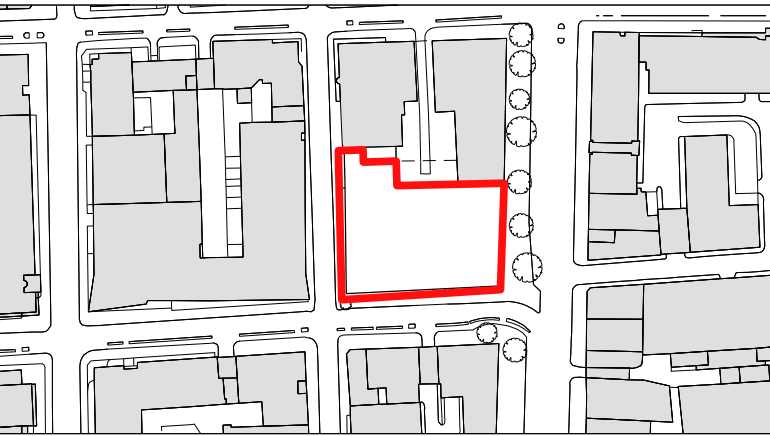

Project	
The Network Building	
Client	
Derwent London	
Date	Scale
25/11/2020	1:100 at A1 1:200 at A3

Existing Basement Plan					
Drawn	Checked	Approved			
AW	AN	--			
Drawing Status					
Planning					
Project	Discipline	Level	Series	Dwg No	Rev
13538	A	LG	01	099	0

The Centro Building
39 Plender Street
London NW1 0DT
Telephone
+44 (0)20 7427 9611

info@piercyandco.com
www.piercyandco.com

Piercy&Company



Notes

This drawing is copyright Piercy&Company.
Do not scale from this drawing.
All dimensions and levels to be checked on site by the contractor and such dimensions to be his responsibility.
Report all drawing errors, omissions and discrepancies to the architect.

Drawings 'For Planning' to be read in conjunction with Piercy&Company Outline Scope of Works and Design& Access Statement

Disclaimer


This document may be issued in an editable digital CAD format to enable others to use it as background information to make alterations and/or additions. In that instance the file will be accompanied by a PDF version as a record of the original file. It is for those parties making such alterations and/or additions to ensure that they make use of current background information.

Piercy&Company accepts no liability for either: any such alterations and/or additions to the background information by others; or any other changes made by others to the architectural content of the background information itself.



- Key
- E-g(i) Office
 - E-a/b Retail
 - Back of House
 - Plant
 - Core
 - Reception / Shared Space
 - Existing Residential
 - Retail Frontage
 - Office Frontage
 - Servicing Frontage
 - Residential Frontage
 - Entrances

1	12/05/21	Issued for Planning
0	25/11/20	Issued for Planning
Rev	Date	Description

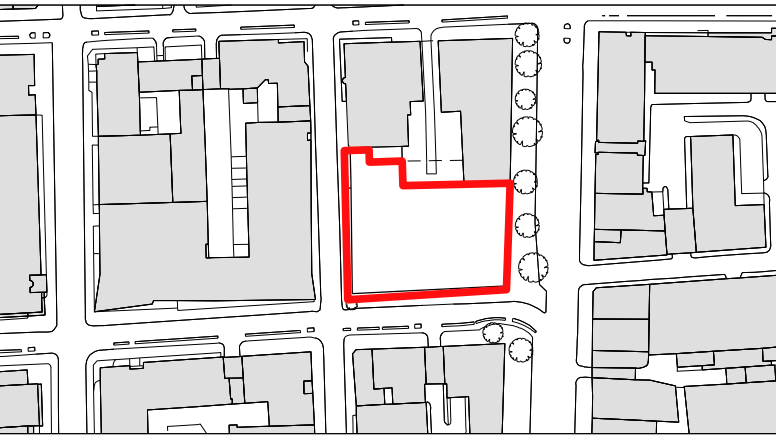

Project
The Network Building

Client
Derwent London

Date
12/05/2021

Scale
1:100 at A1
1:200 at A3

Existing Ground Floor Plan					
Drawn AW		Checked AN		Approved --	
Drawing Status Planning					
Project	Discipline	Level	Series	Dwg No	Rev
13538	A	L00	01	100	1

The Centro Building
39 Plender Street
London NW1 0DT
Telephone
+44 (0)20 7427 9611

info@piercyandco.com
www.piercyandco.com

Piercy&Company



Notes


This drawing is copyright Piercy&Company.
Do not scale from this drawing.
All dimensions and levels to be checked on site by the contractor and such dimensions to be his responsibility.
Report all drawing errors, omissions and discrepancies to the architect.

Drawings 'For Planning' to be read in conjunction with Piercy&Company Outline Scope of Works and Design& Access Statement

Disclaimer


This document may be issued in an editable digital CAD format to enable others to use it as background information to make alterations and/or additions. In that instance the file will be accompanied by a PDF version as a record of the original file. It is for those parties making such alterations and/or additions to ensure that they make use of current background information.

Piercy&Company accepts no liability for either: any such alterations and/or additions to the background information by others; or any other changes made by others to the architectural content of the background information itself.

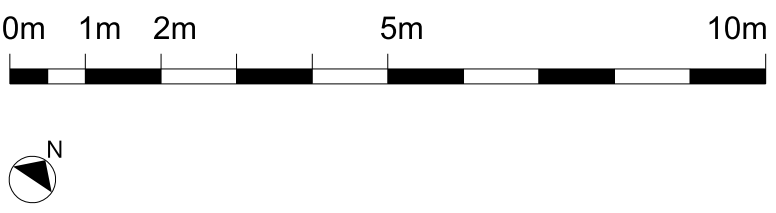

- E-g(i) Office
- E-a/b Retail
- Back of House
- Plant
- Core
- Reception / Shared Space
- Existing Residential

0	25/11/20	Issued for Planning
Rev	Date	Description

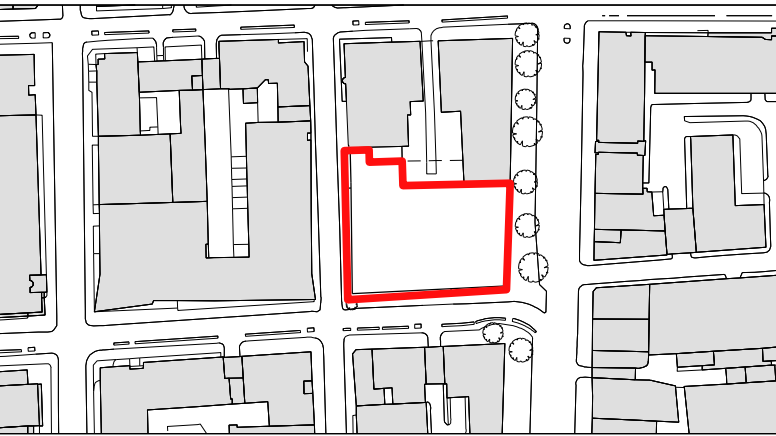

Project
The Network Building

Client
Derwent London

Date
25/11/2020

Scale
1:100 at A1
1:200 at A3

Existing Level 1 Plan

Drawn
AW

Checked
AN

Approved
--

Drawing Status
Planning

Project	Discipline	Level	Series	Dwg No	Rev
13538	A	L01	01	101	0

The Centro Building
39 Plender Street
London NW1 0DT
Telephone
+44 (0)20 7427 9611

info@piercyandco.com
www.piercyandco.com

Piercy&Company



Notes


This drawing is copyright Piercy&Company.
Do not scale from this drawing.
All dimensions and levels to be checked on site by the contractor and such dimensions to be his responsibility.
Report all drawing errors, omissions and discrepancies to the architect.

Drawings 'For Planning' to be read in conjunction with Piercy&Company Outline Scope of Works and Design& Access Statement

Disclaimer


This document may be issued in an editable digital CAD format to enable others to use it as background information to make alterations and/or additions. In that instance the file will be accompanied by a PDF version as a record of the original file. It is for those parties making such alterations and/or additions to ensure that they make use of current background information.

Piercy&Company accepts no liability for either: any such alterations and/or additions to the background information by others; or any other changes made by others to the architectural content of the background information itself.

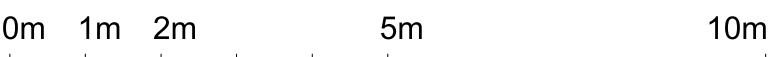

- E-g(i) Office
- E-a/b Retail
- Back of House
- Plant
- Core
- Reception / Shared Space
- Existing Residential

Rev	Date	Description
-----	------	-------------

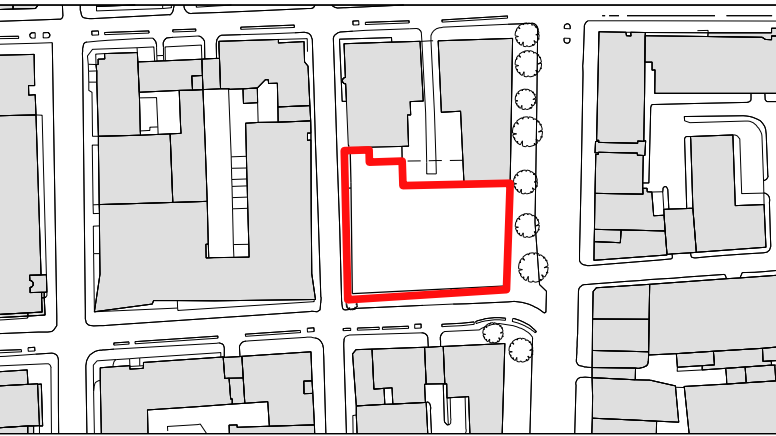

Project	
The Network Building	
Client	
Derwent London	
Date	Scale
25/11/2020	1:100 at A1 1:200 at A3

Existing Level 2 to 3 Plan		
Drawn AW	Checked AN	Approved --
Drawing Status Planning		

Project	Discipline	Level	Series	Dwg No	Rev
13538	A	L02-03	01	102-103	0

The Centro Building
39 Plender Street
London NW1 0DT
Telephone
+44 (0)20 7427 9611

info@piercyandco.com
www.piercyandco.com

Piercy&Company



Notes


This drawing is copyright Piercy&Company.
Do not scale from this drawing.
All dimensions and levels to be checked on site by the contractor and such dimensions to be his responsibility.
Report all drawing errors, omissions and discrepancies to the architect.

Drawings 'For Planning' to be read in conjunction with Piercy&Company Outline Scope of Works and Design& Access Statement

Disclaimer


This document may be issued in an editable digital CAD format to enable others to use it as background information to make alterations and/or additions. In that instance the file will be accompanied by a PDF version as a record of the original file. It is for those parties making such alterations and/or additions to ensure that they make use of current background information.

Piercy&Company accepts no liability for either: any such alterations and/or additions to the background information by others; or any other changes made by others to the architectural content of the background information itself.

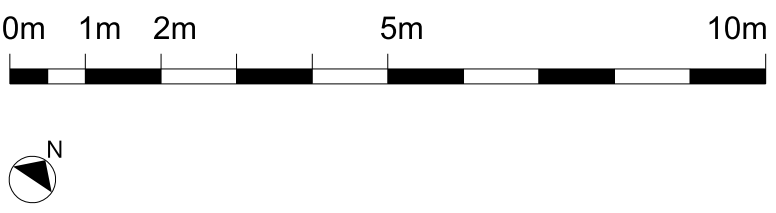

- E-g(i) Office
- E-a/b Retail
- Back of House
- Plant
- Core
- Reception / Shared Space
- Existing Residential

0	25/11/20	Issued for Planning
Rev	Date	Description

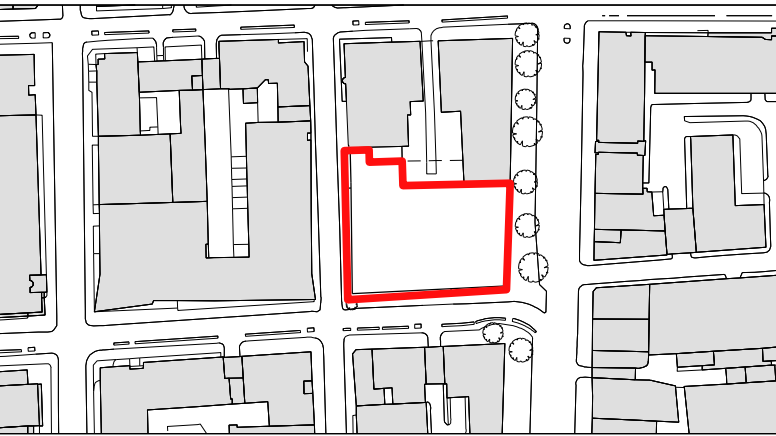

Project
The Network Building

Client
Derwent London

Date
25/11/2020

Scale
1:100 at A1
1:200 at A3

Existing Level 4 Plan

Drawn AW	Checked AN	Approved --
-------------	---------------	----------------

Drawing Status
Planning

Project 13538	Discipline A	Level L04	Series 01	Dwg No 104	Rev 0
------------------	-----------------	--------------	--------------	---------------	----------

The Centro Building
39 Plender Street
London NW1 0DT
Telephone
+44 (0)20 7427 9611

info@piercyandco.com
www.piercyandco.com

Piercy&Company



Notes


This drawing is copyright Piercy&Company.
Do not scale from this drawing.
All dimensions and levels to be checked on site by the contractor and such dimensions to be his responsibility.
Report all drawing errors, omissions and discrepancies to the architect.

Drawings 'For Planning' to be read in conjunction with Piercy&Company Outline Scope of Works and Design& Access Statement

Disclaimer


This document may be issued in an editable digital CAD format to enable others to use it as background information to make alterations and/or additions. In that instance the file will be accompanied by a PDF version as a record of the original file. It is for those parties making such alterations and/or additions to ensure that they make use of current background information.

Piercy&Company accepts no liability for either: any such alterations and/or additions to the background information by others; or any other changes made by others to the architectural content of the background information itself.

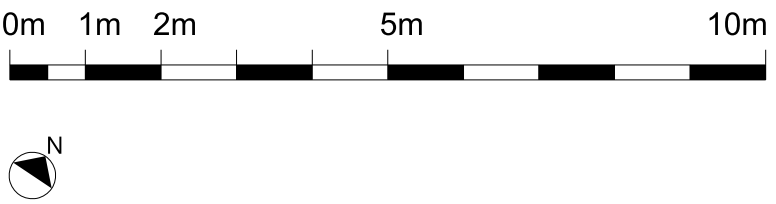

- E-g(i) Office
- E-a/b Retail
- Back of House
- Plant
- Core
- Reception / Shared Space
- Existing Residential

0	25/11/20	Issued for Planning
Rev	Date	Description

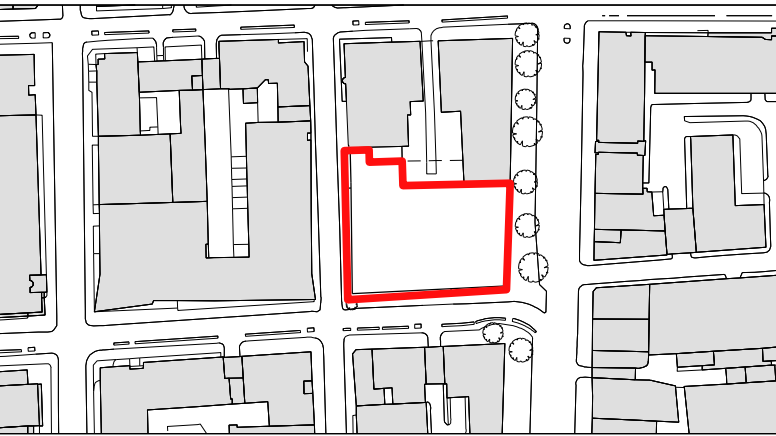

Project	
The Network Building	
Client	
Derwent London	
Date	Scale
25/11/2020	1:100 at A1 1:200 at A3


Existing Level 5 Plan		
Drawn	Checked	Approved
AW	AN	--
Drawing Status		
Planning		

Project	Discipline	Level	Series	Dwg No	Rev
13538	A	L05	01	105	0

The Centro Building
39 Plender Street
London NW1 0DT
Telephone
+44 (0)20 7427 9611

info@piercyandco.com
www.piercyandco.com

Piercy&Company

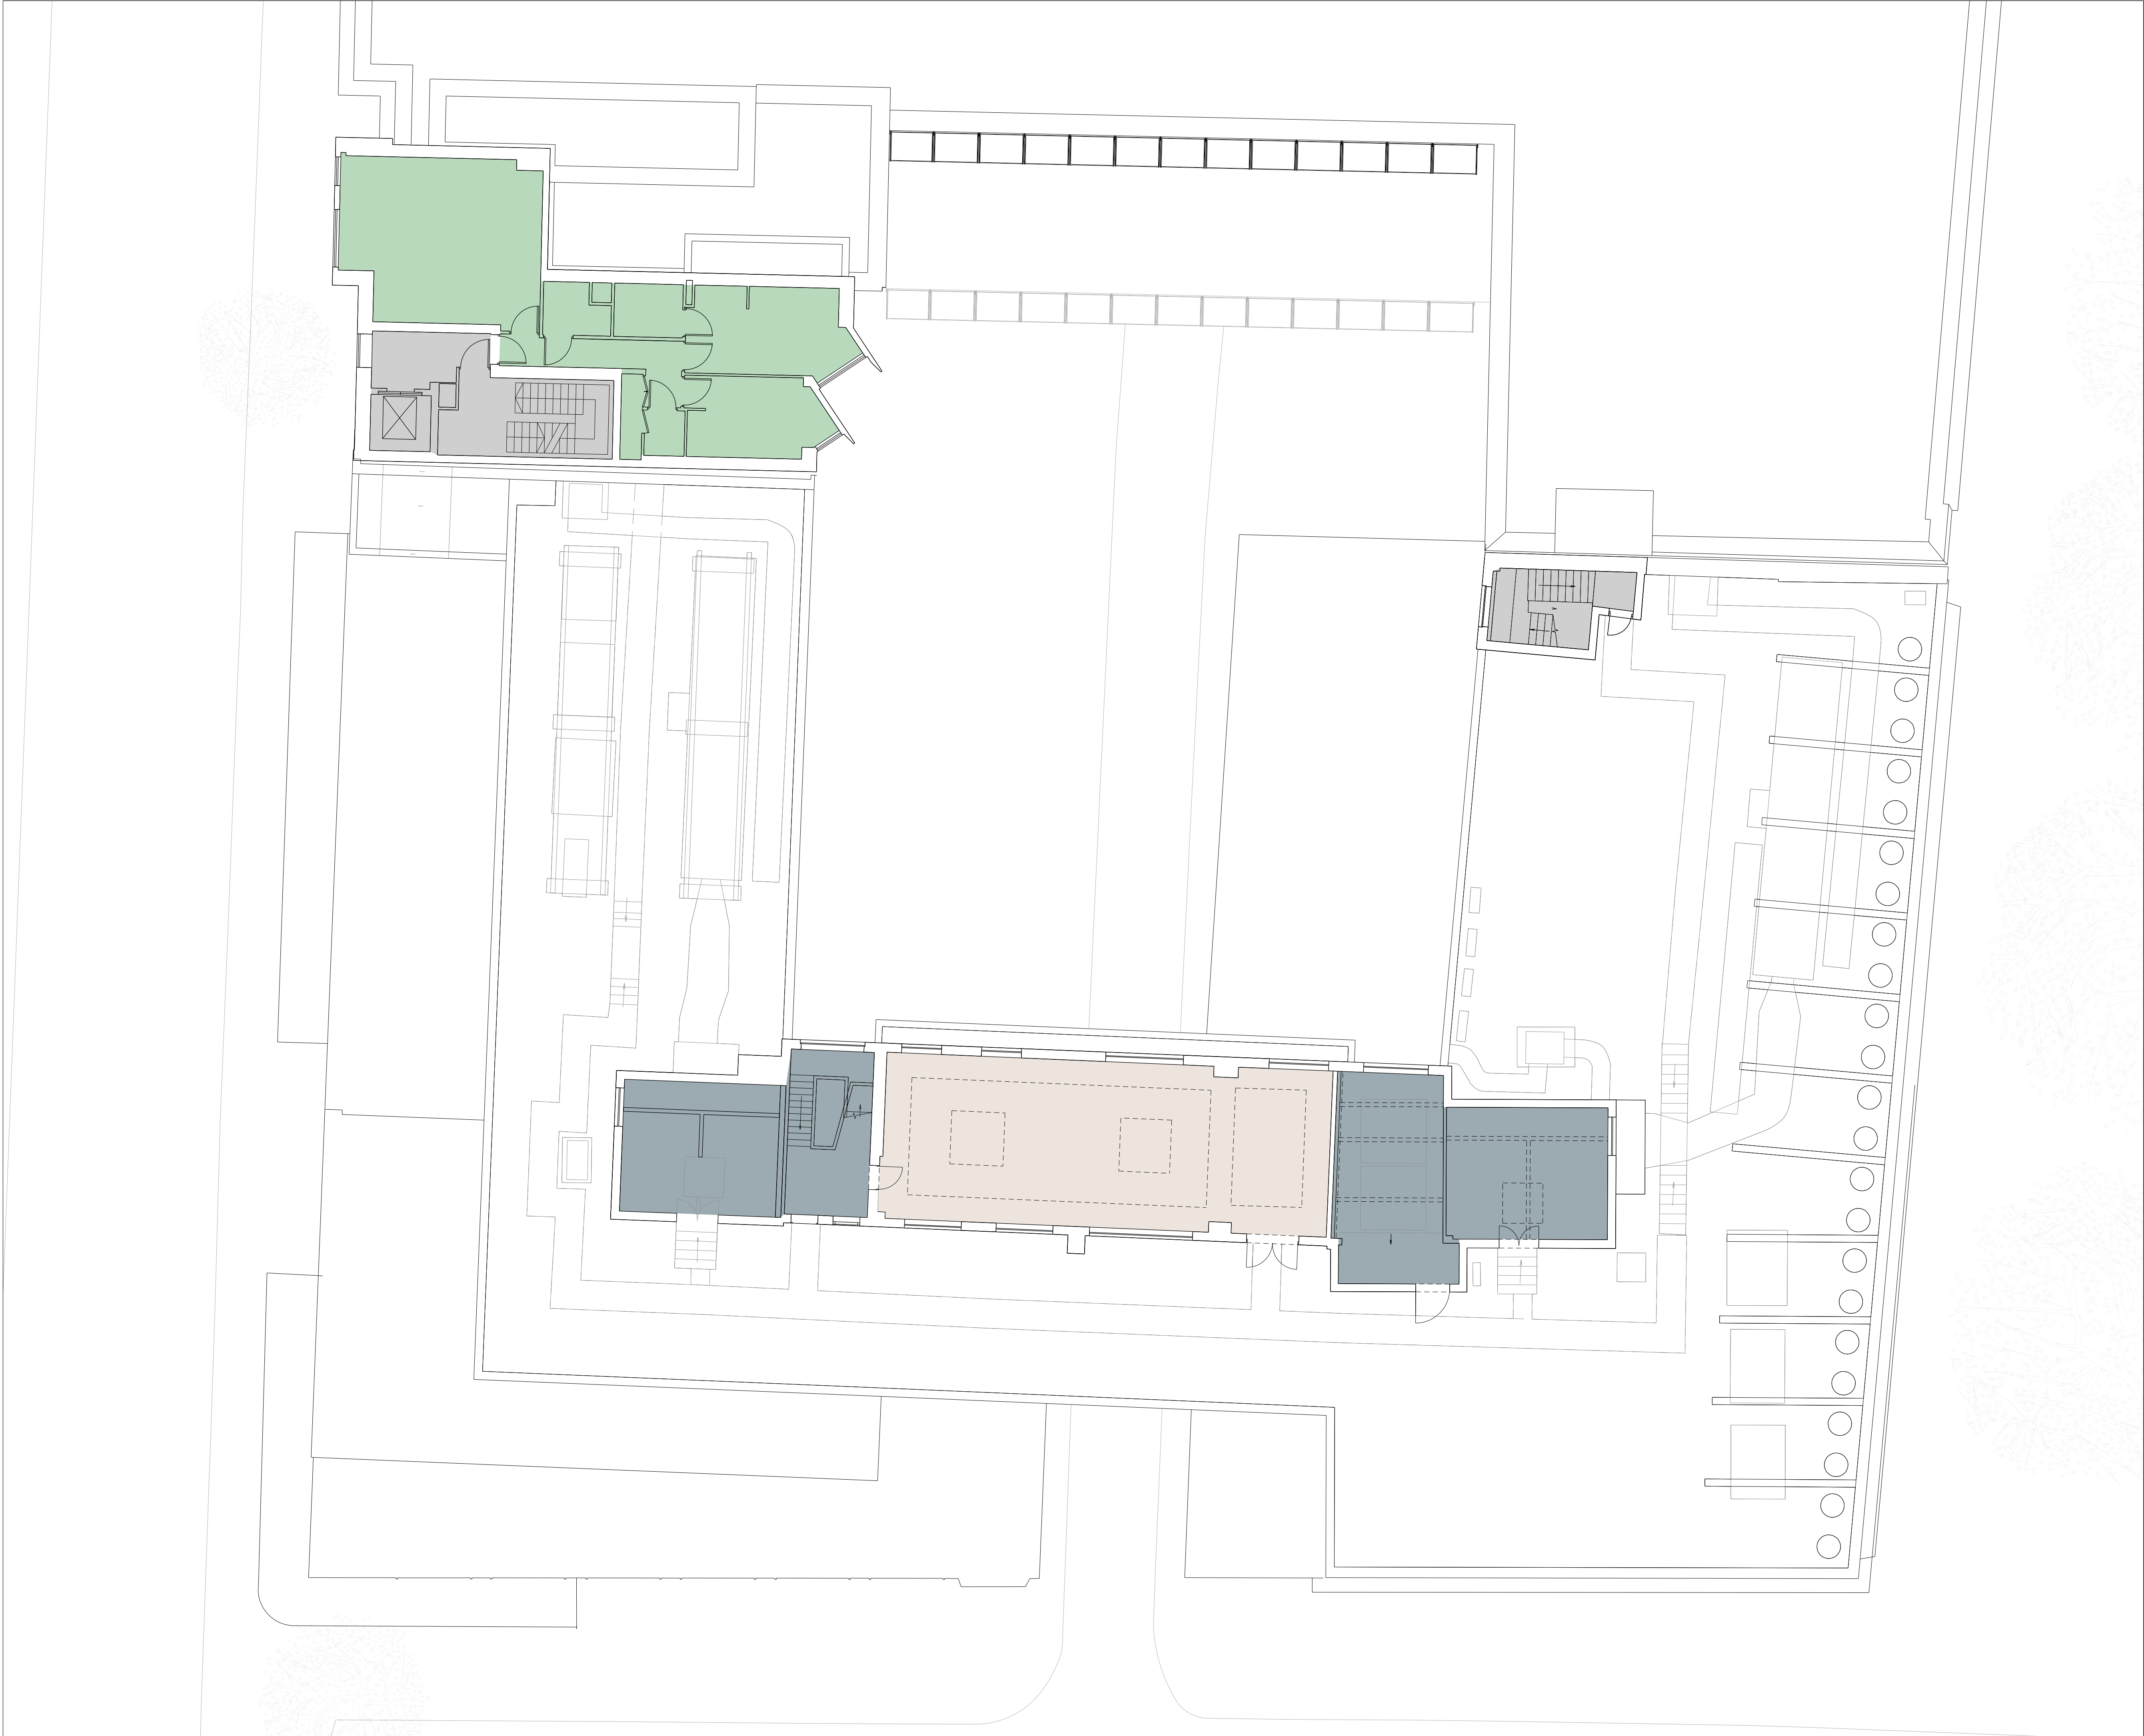

Notes


This drawing is copyright Piercy&Company.
Do not scale from this drawing.
All dimensions and levels to be checked on site by the contractor and such dimensions to be his responsibility.
Report all drawing errors, omissions and discrepancies to the architect.

Drawings 'For Planning' to be read in conjunction with Piercy&Company Outline Scope of Works and Design& Access Statement

Disclaimer


This document may be issued in an editable digital CAD format to enable others to use it as background information to make alterations and/or additions. In that instance the file will be accompanied by a PDF version as a record of the original file. It is for those parties making such alterations and/or additions to ensure that they make use of current background information.

Piercy&Company accepts no liability for either: any such alterations and/or additions to the background information by others; or any other changes made by others to the architectural content of the background information itself.

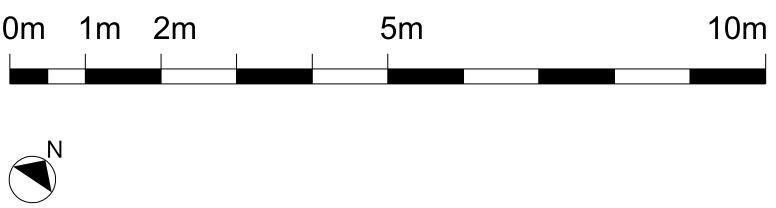

- E-g(i) Office
- E-a/b Retail
- Back of House
- Plant
- Core
- Reception / Shared Space
- Existing Residential

0	25/11/20	Issued for Planning
Rev	Date	Description

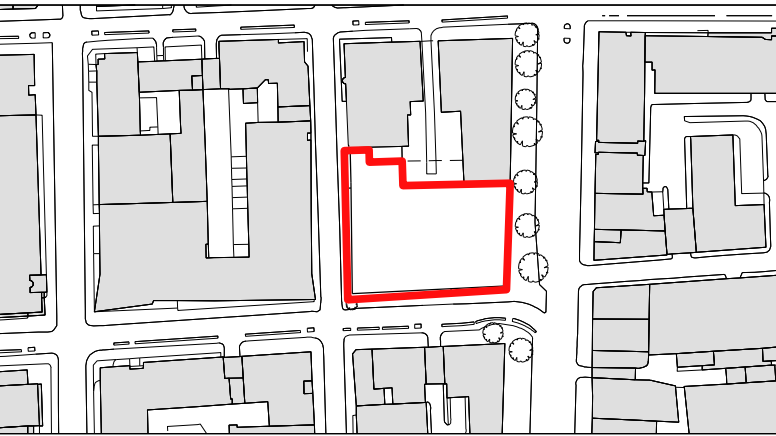

Project
The Network Building

Client
Derwent London

Date
25/11/2020

Scale
1:100 at A1
1:200 at A3

Existing Level 6 Plan


Drawn AW	Checked AN	Approved --
Drawing Status Planning		

Project 13538	Discipline A	Level L06	Series 01	Dwg No 106	Rev 0
------------------	-----------------	--------------	--------------	---------------	----------

The Centro Building
39 Plender Street
London NW1 0DT
Telephone
+44 (0)20 7427 9611

info@piercyandco.com
www.piercyandco.com

Piercy&Company

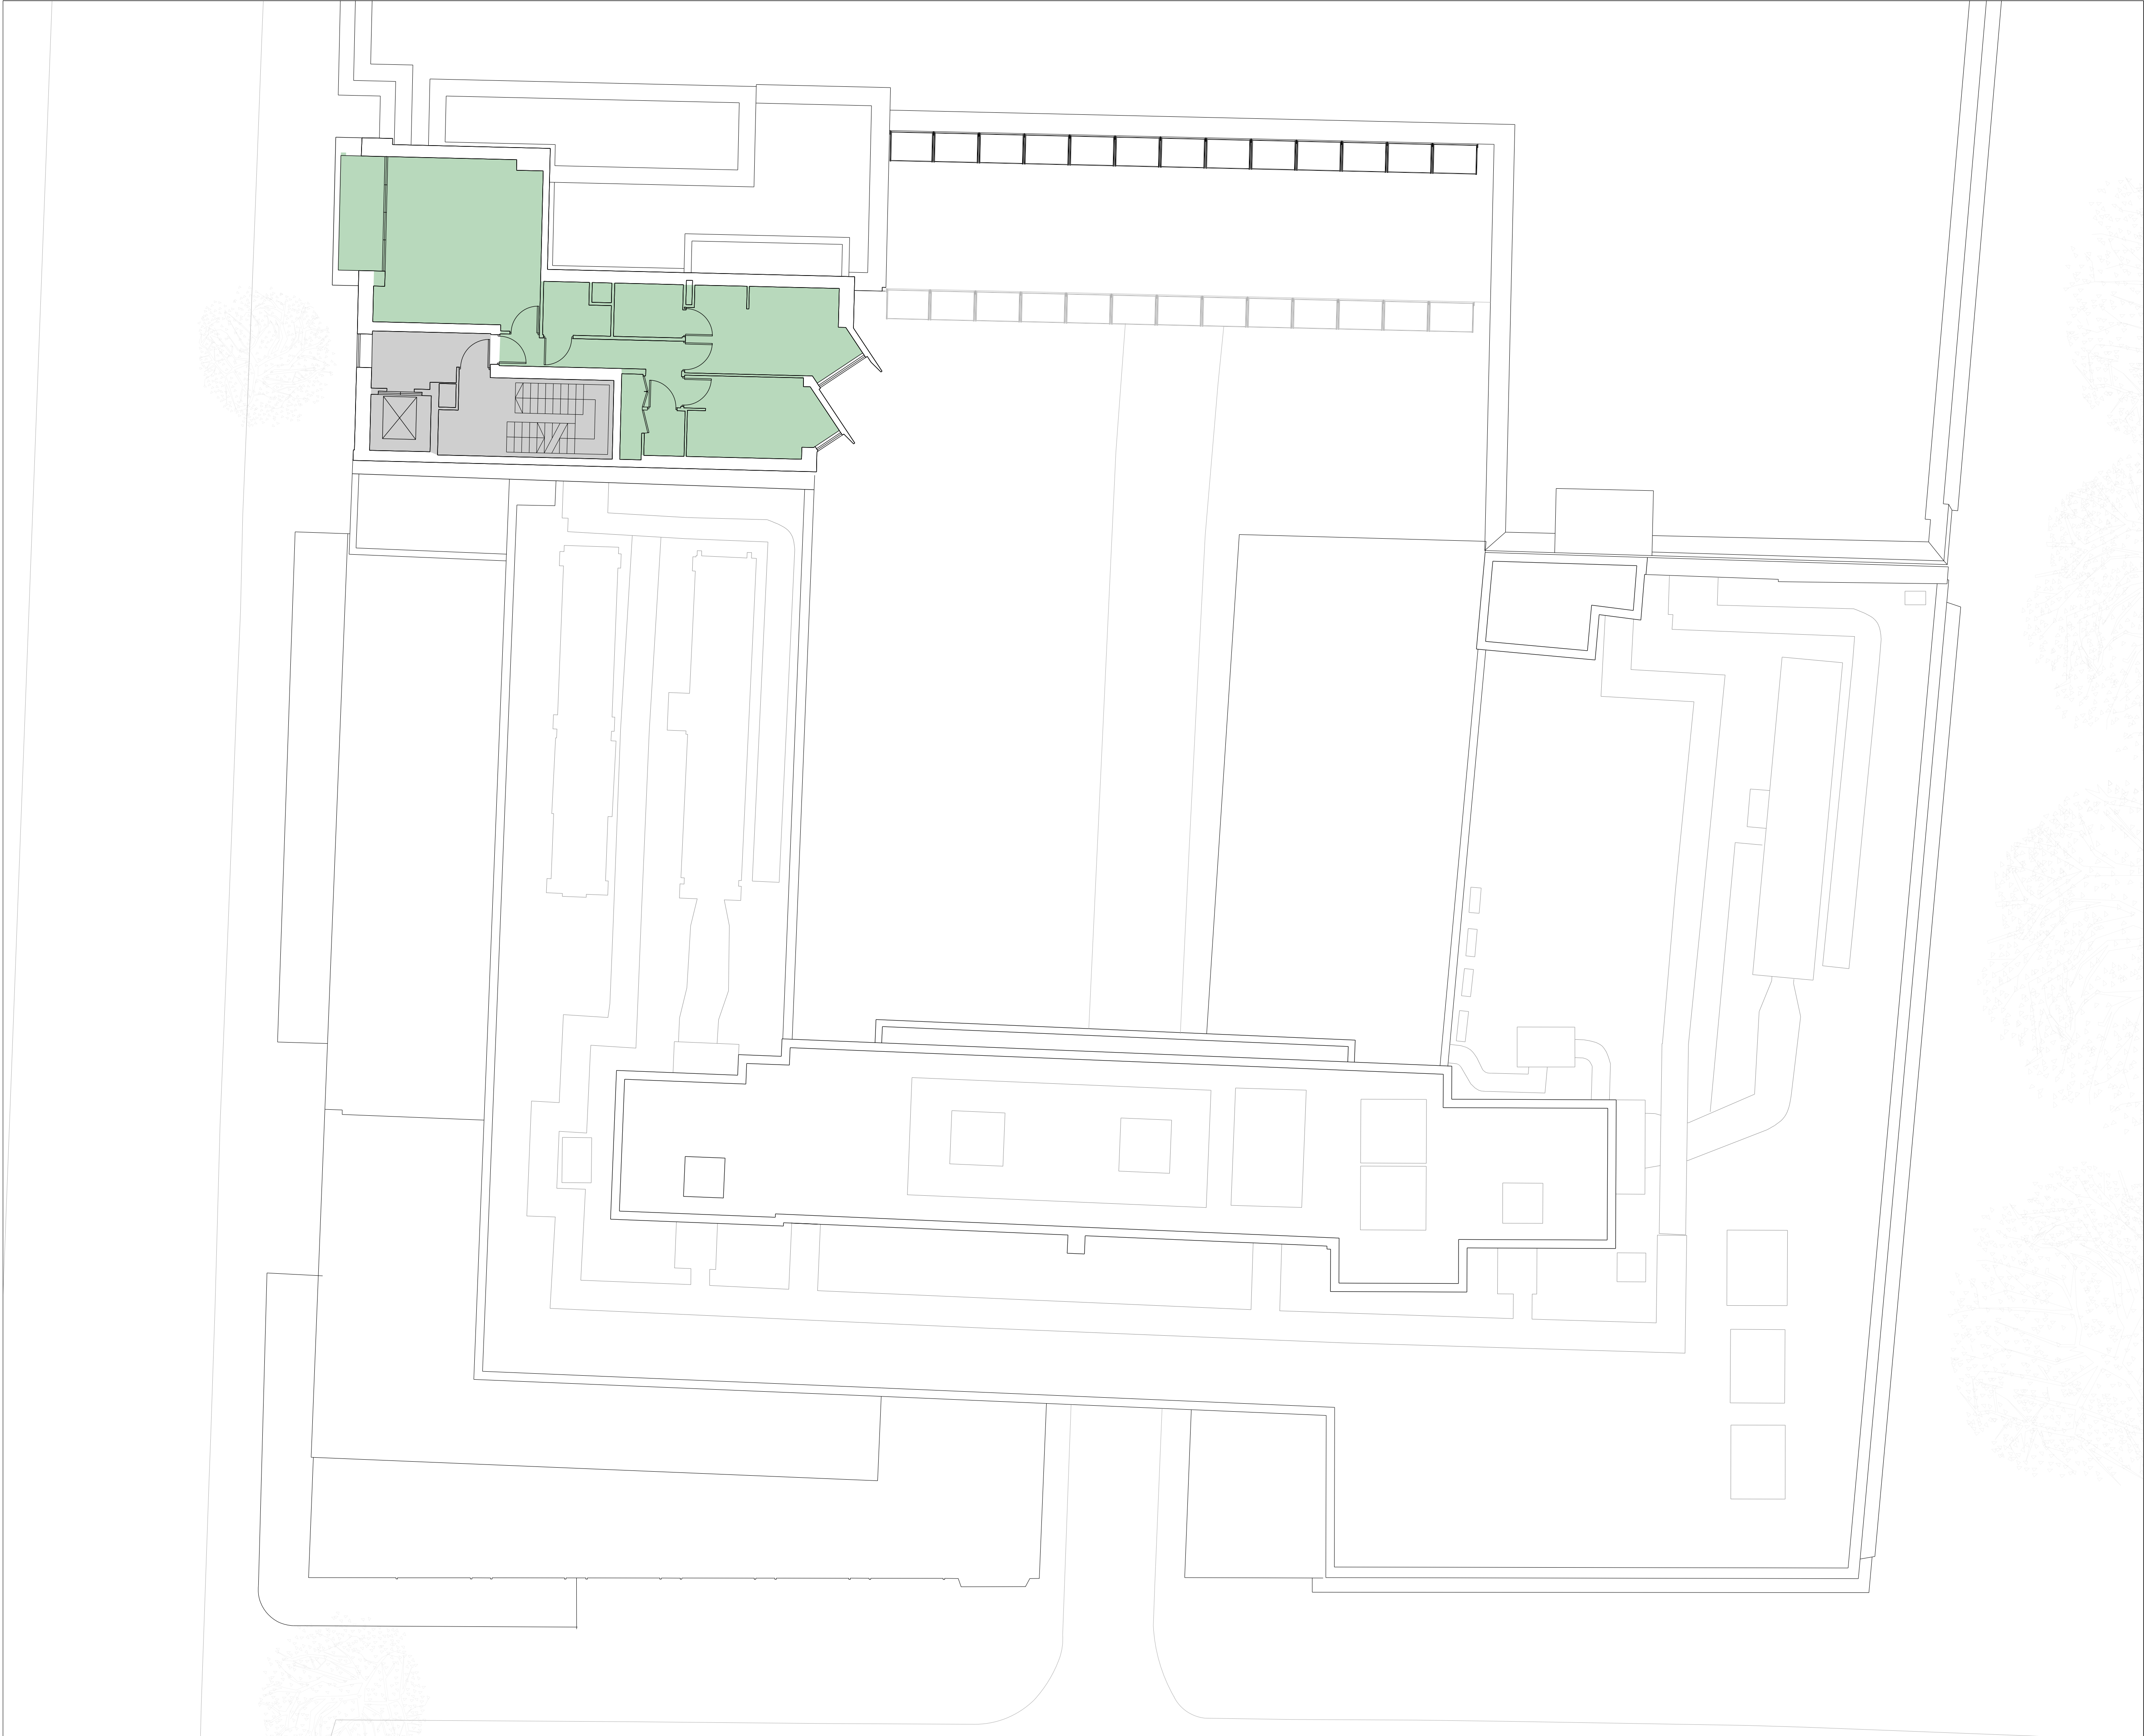

Notes


This drawing is copyright Piercy&Company.
Do not scale from this drawing.
All dimensions and levels to be checked on site by the contractor
and such dimensions to be his responsibility.
Report all drawing errors, omissions and discrepancies to the
architect.

Drawings 'For Planning' to be read in conjunction with Piercy&Company
Outline Scope of Works and Design& Access Statement

Disclaimer


This document may be issued in an editable digital CAD
format to enable others to use it as background information
to make alterations and/or additions. In that instance the
file will be accompanied by a PDF version as a record of
the original file. It is for those parties making such
alterations and/or additions to ensure that they make use
of current background information.

Piercy&Company accepts no liability for either: any such
alterations and/or additions to the background information
by others; or any other changes made by others to the
architectural content of the background information itself.

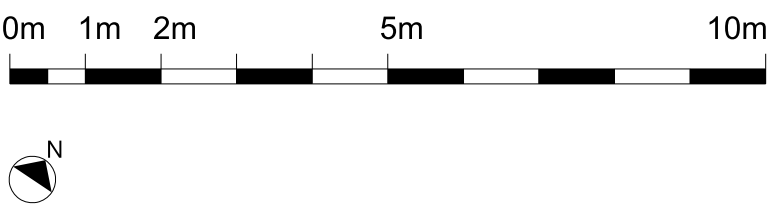

- E-g(i) Office
- E-a/b Retail
- Back of House
- Plant
- Core
- Reception / Shared Space
- Existing Residential

0	25/11/20	Issued for Planning
Rev	Date	Description

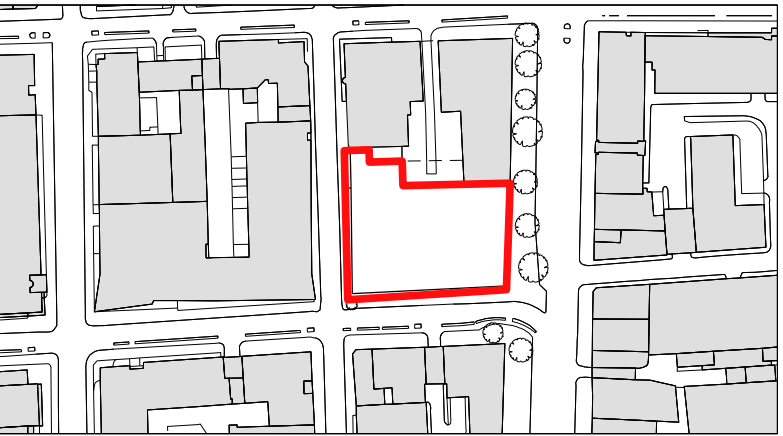

Project
The Network Building

Client
Derwent London

Date
25/11/2020

Scale
1:100 at A1
1:200 at A3

Existing Level 7 Plan

Drawn
AW

Checked
AN

Approved
--


Drawing Status
Planning

Project	Discipline	Level	Series	Dwg No	Rev
13538	A	L07	01	107	0

The Centro Building
39 Plender Street
London NW1 0DT
Telephone
+44 (0)20 7427 9611

info@piercyandco.com
www.piercyandco.com

Piercy&Company

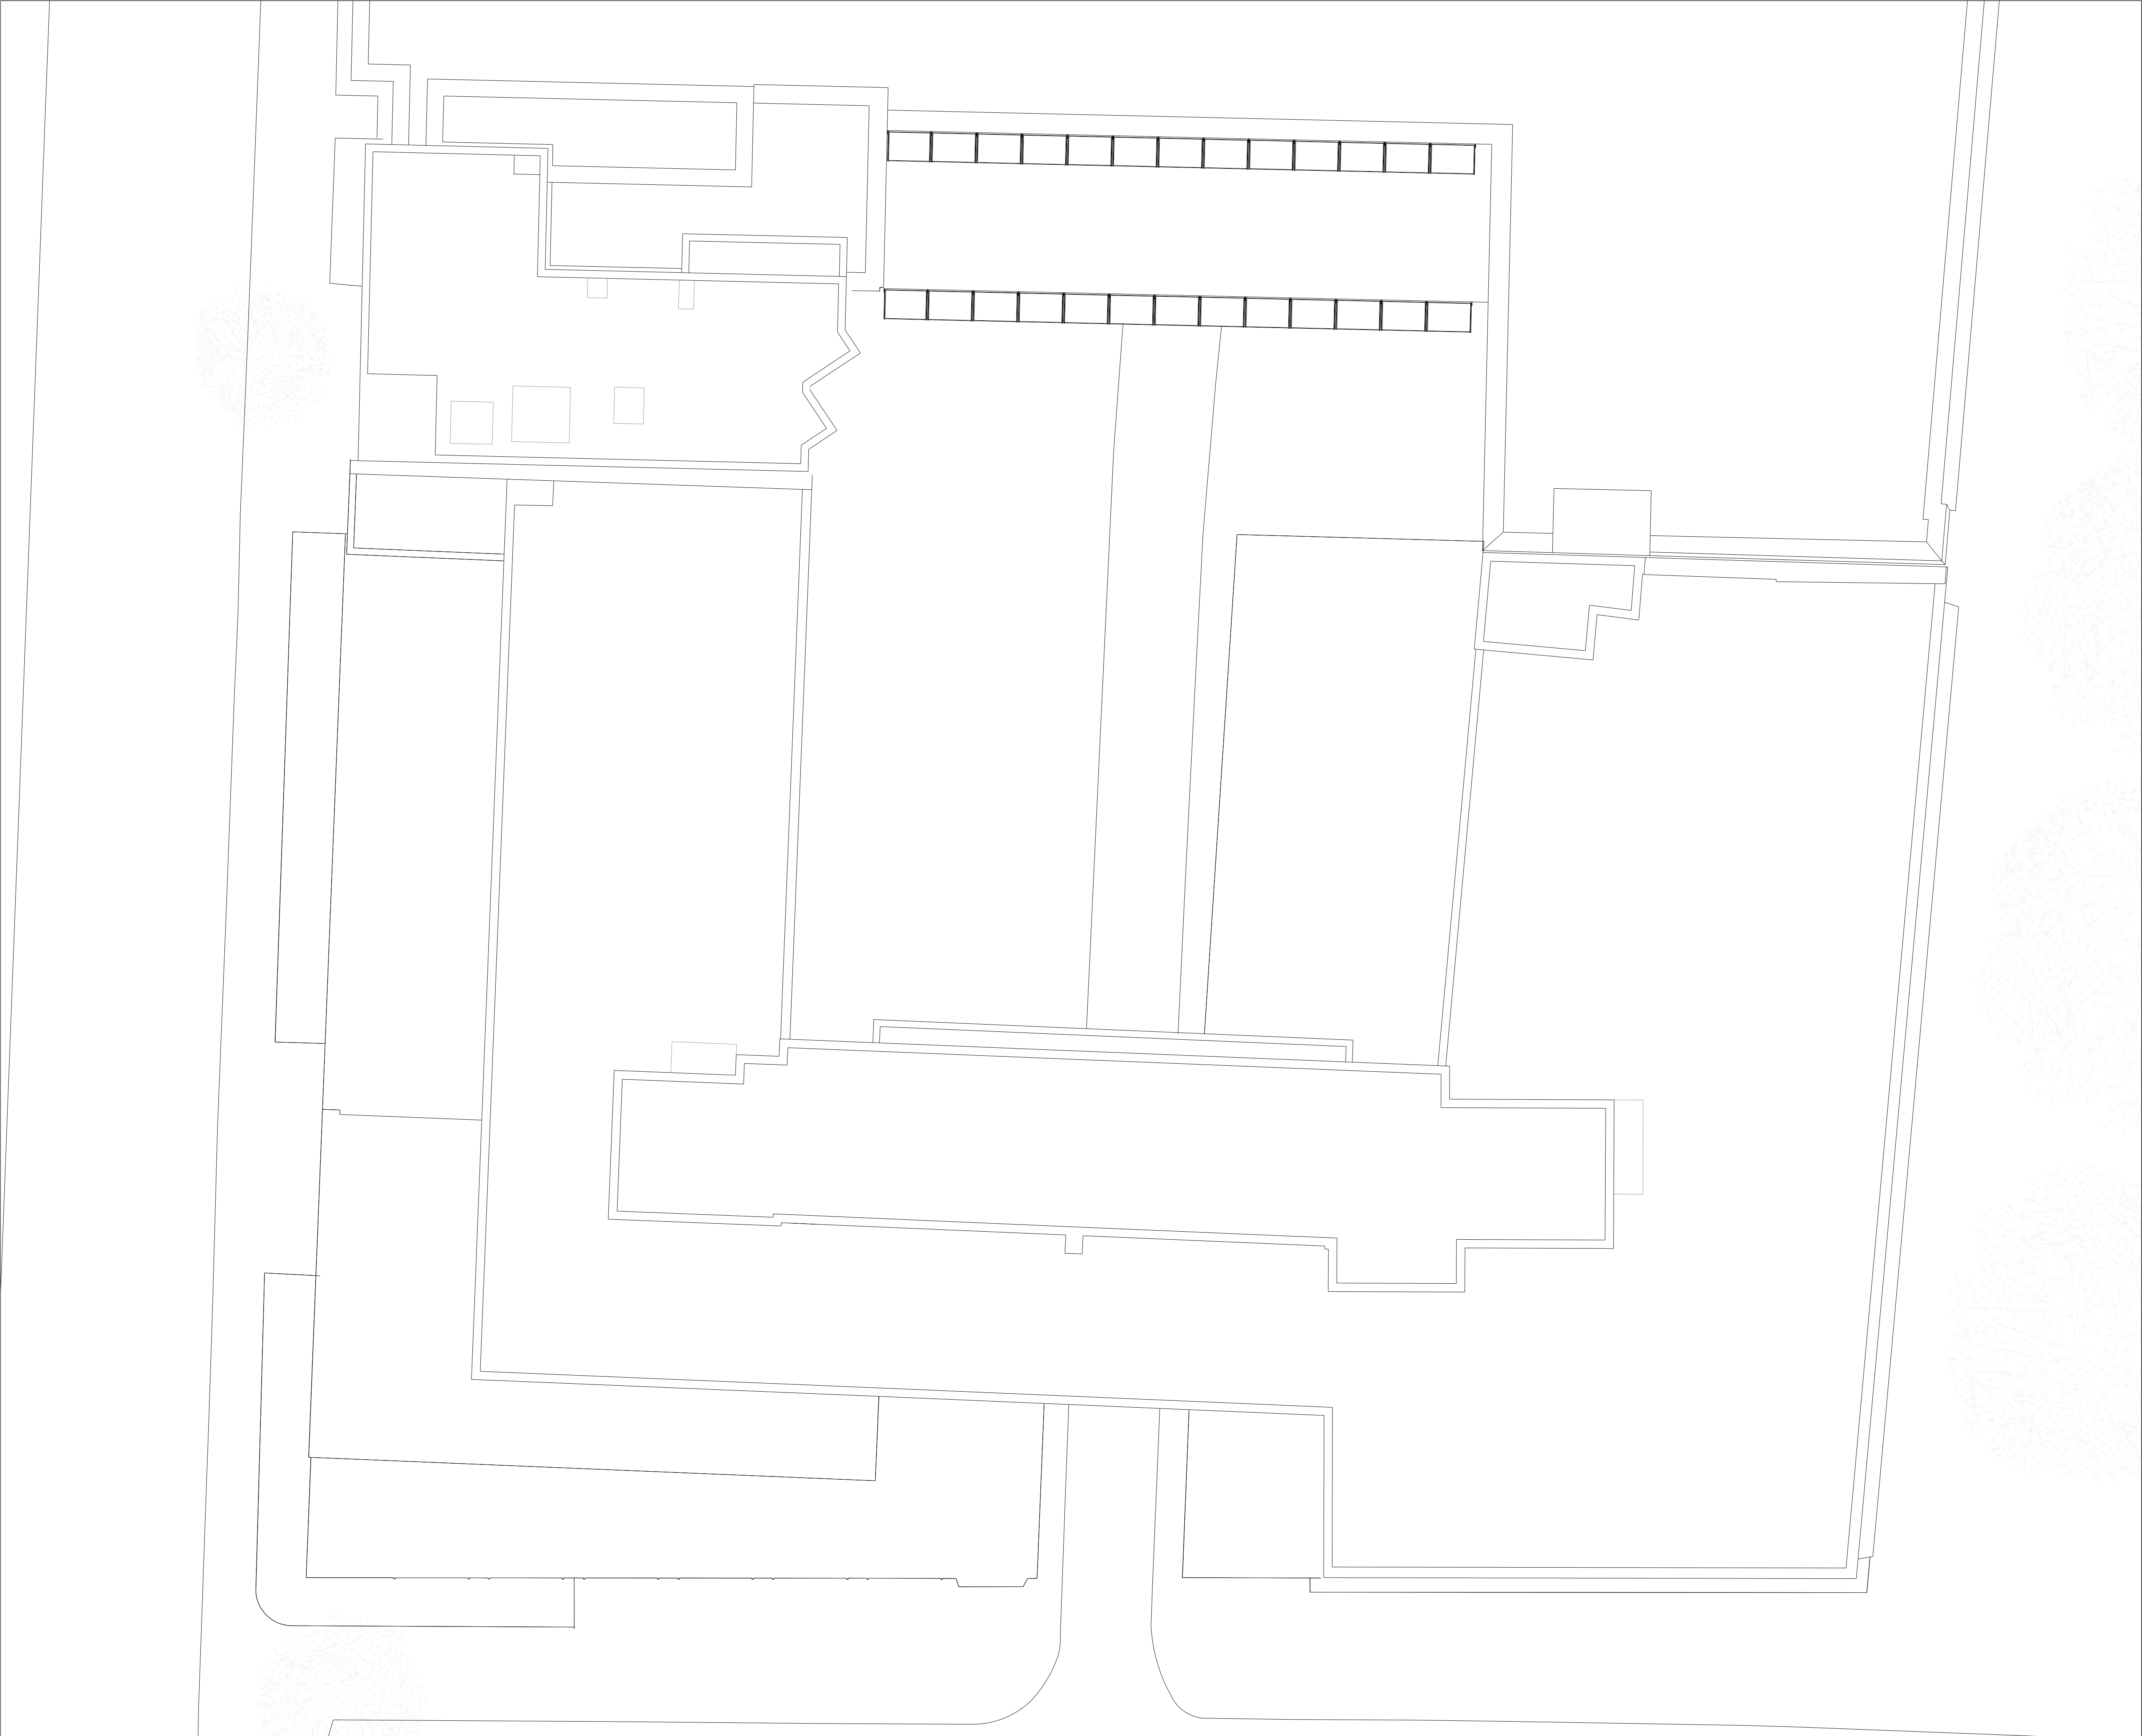

Notes


This drawing is copyright Piercy&Company.
Do not scale from this drawing.
All dimensions and levels to be checked on site by the contractor and such dimensions to be his responsibility.
Report all drawing errors, omissions and discrepancies to the architect.

Drawings 'For Planning' to be read in conjunction with Piercy&Company Outline Scope of Works and Design& Access Statement

Disclaimer


This document may be issued in an editable digital CAD format to enable others to use it as background information to make alterations and/or additions. In that instance the file will be accompanied by a PDF version as a record of the original file. It is for those parties making such alterations and/or additions to ensure that they make use of current background information.

Piercy&Company accepts no liability for either: any such alterations and/or additions to the background information by others; or any other changes made by others to the architectural content of the background information itself.

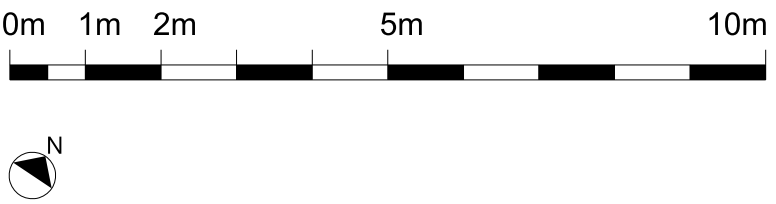

- E-g(i) Office
- E-a/b Retail
- Back of House
- Plant
- Core
- Reception / Shared Space
- Existing Residential

0	25/11/20	Issued for Planning
Rev	Date	Description

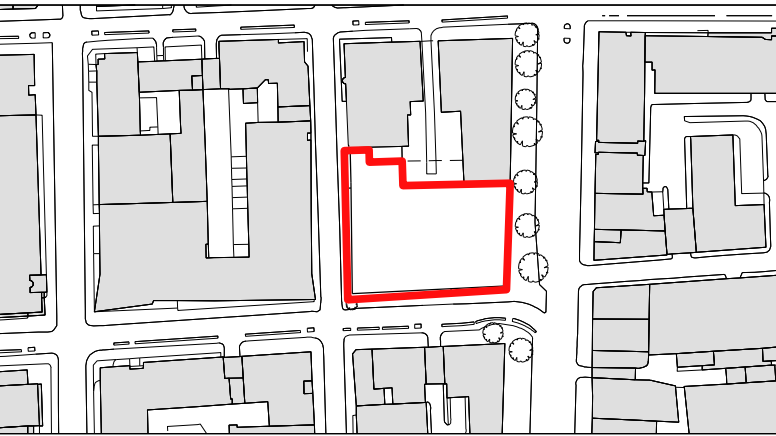

Project	
The Network Building	
Client	
Derwent London	
Date	Scale
25/11/2020	1:100 at A1 1:200 at A3

Existing Roof Plan					
Drawn AW		Checked AN		Approved --	
Drawing Status					
Planning					
Project	Discipline	Level	Series	Dwg No	Rev
13538	A	RF	01	108	0

The Centro Building
39 Plender Street
London NW1 0DT
Telephone
+44 (0)20 7427 9611

info@piercyandco.com
www.piercyandco.com

Piercy&Company



Notes

This drawing is copyright Piercy&Company.
Do not scale from this drawing.
All dimensions and levels to be checked on site by the contractor and such dimensions to be his responsibility.
Report all drawing errors, omissions and discrepancies to the architect.

Drawings 'For Planning' to be read in conjunction with Piercy&Company Outline Scope of Works and Design& Access Statement

Disclaimer


This document may be issued in an editable digital CAD format to enable others to use it as background information to make alterations and/or additions. In that instance the file will be accompanied by a PDF version as a record of the original file. It is for those parties making such alterations and/or additions to ensure that they make use of current background information.

Piercy&Company accepts no liability for either: any such alterations and/or additions to the background information by others; or any other changes made by others to the architectural content of the background information itself.



- E-g(i) Office
- E-a/b Retail
- Back of House
- Plant
- Core
- Reception / Shared Space
- Existing Residential

0	25/11/20	Issued for Planning
Rev	Date	Description

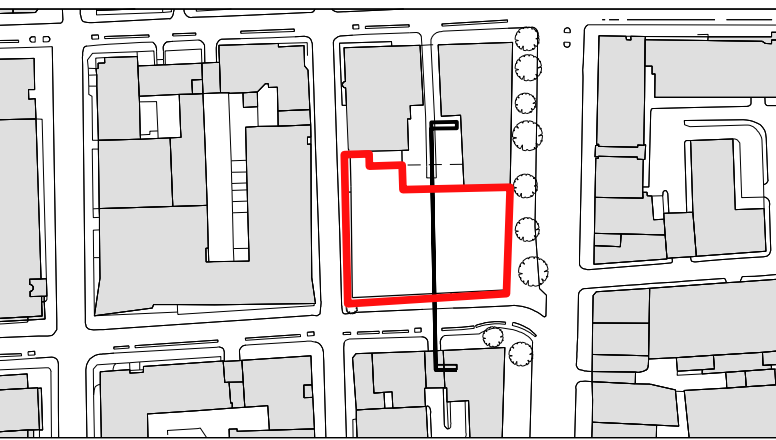

Project

The Network Building

Client

Derwent London

Date

25/11/2020

Scale

1:100 at A1
1:200 at A3

Existing North / South Section 01

Drawn	Checked	Approved
NS	AN	--

Drawing Status


Planning

Project	Discipline	Level	Series	Dwg No	Rev
13538	A	S01	01	110	0

The Centro Building
39 Plender Street
London NW1 0DT
Telephone
+44 (0)20 7427 9611

info@piercyandco.com
www.piercyandco.com

Piercy&Company

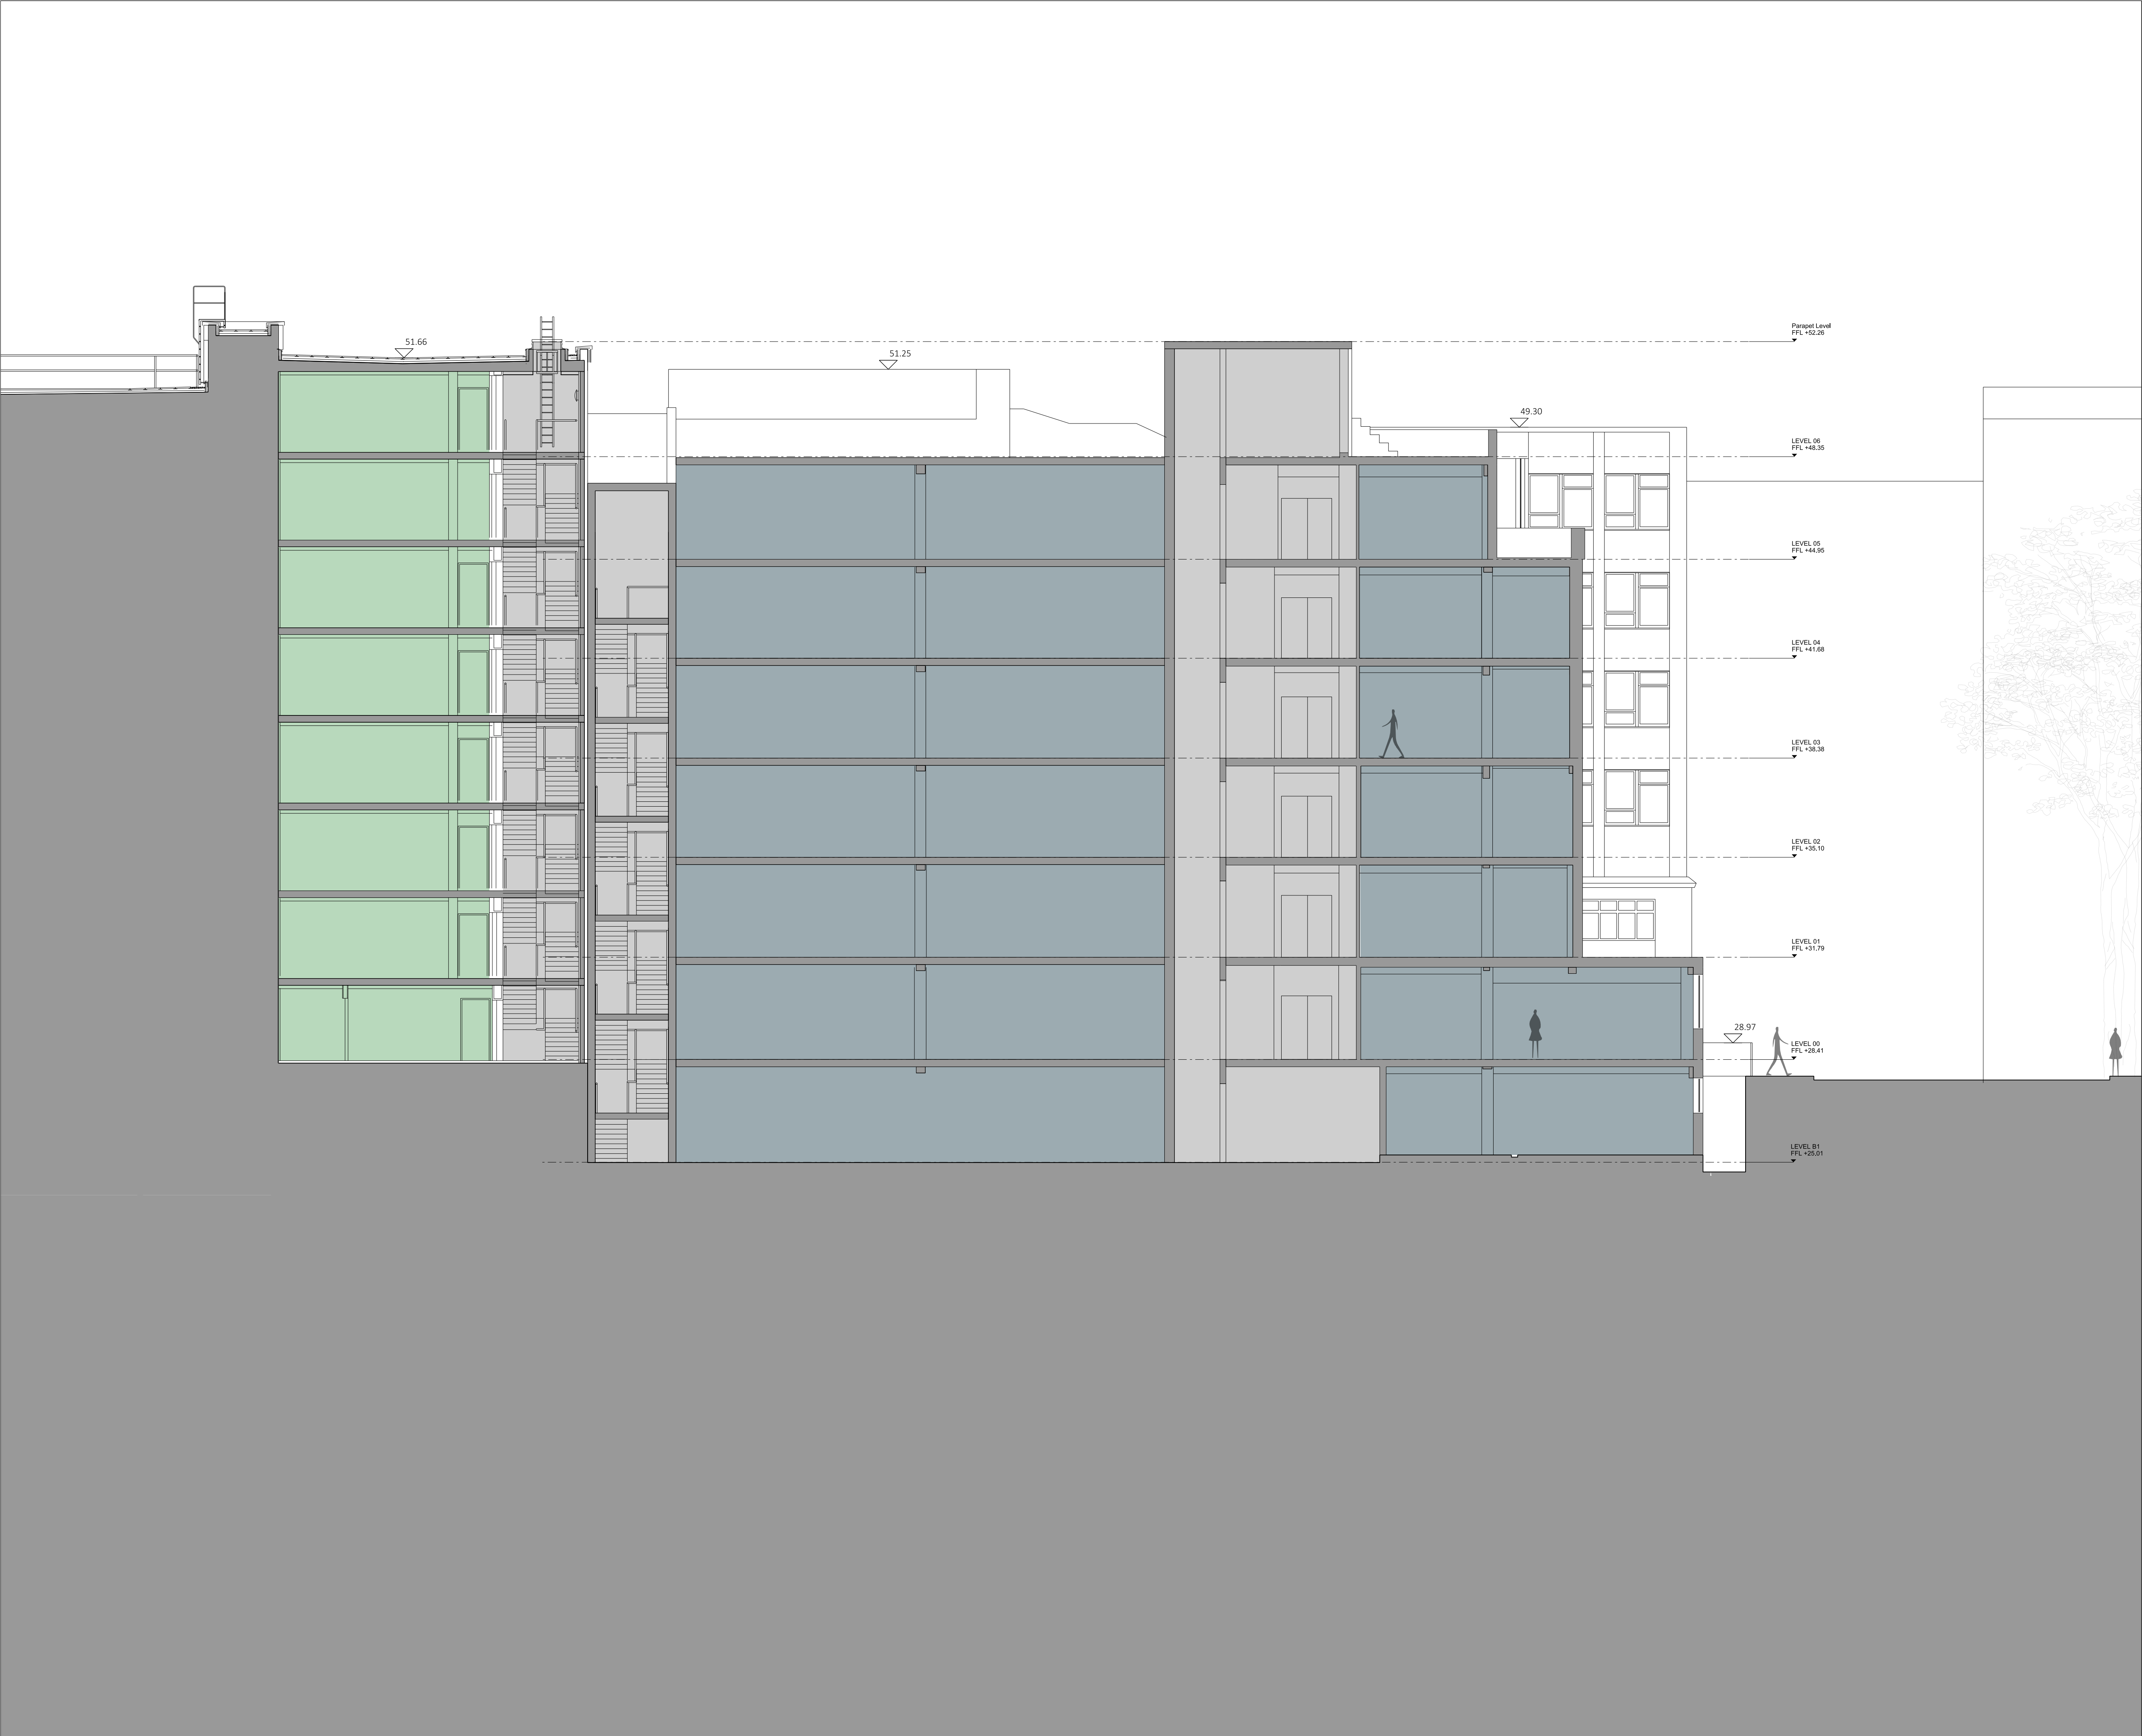

Notes

This drawing is copyright Piercy&Company.
Do not scale from this drawing.
All dimensions and levels to be checked on site by the contractor and such dimensions to be his responsibility.
Report all drawing errors, omissions and discrepancies to the architect.

Drawings 'For Planning' to be read in conjunction with Piercy&Company Outline Scope of Works and Design& Access Statement

Disclaimer


This document may be issued in an editable digital CAD format to enable others to use it as background information to make alterations and/or additions. In that instance the file will be accompanied by a PDF version as a record of the original file. It is for those parties making such alterations and/or additions to ensure that they make use of current background information.

Piercy&Company accepts no liability for either: any such alterations and/or additions to the background information by others; or any other changes made by others to the architectural content of the background information itself.



- E-g(i) Office
- E-a/b Retail
- Back of House
- Plant
- Core
- Reception / Shared Space
- Existing Residential

0	25/11/20	Issued for Planning
Rev	Date	Description

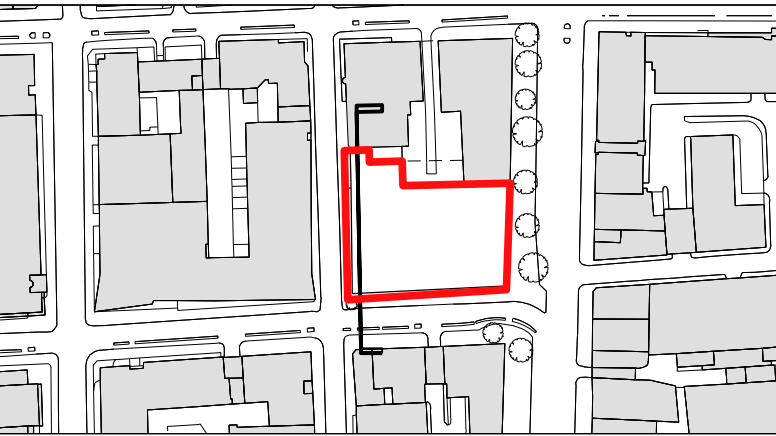

Project

The Network Building

Client

Derwent London

Date

25/11/2020

Scale

1:100 at A1
1:200 at A3

Existing North / South Section 02

Drawn	Checked	Approved
NS	AN	--

Drawing Status


Planning

Project	Discipline	Level	Series	Dwg No	Rev
13538	A	S02	01	111	0

The Centro Building
39 Plender Street
London NW1 0DT
Telephone
+44 (0)20 7427 9611

info@piercyandco.com
www.piercyandco.com

Piercy&Company

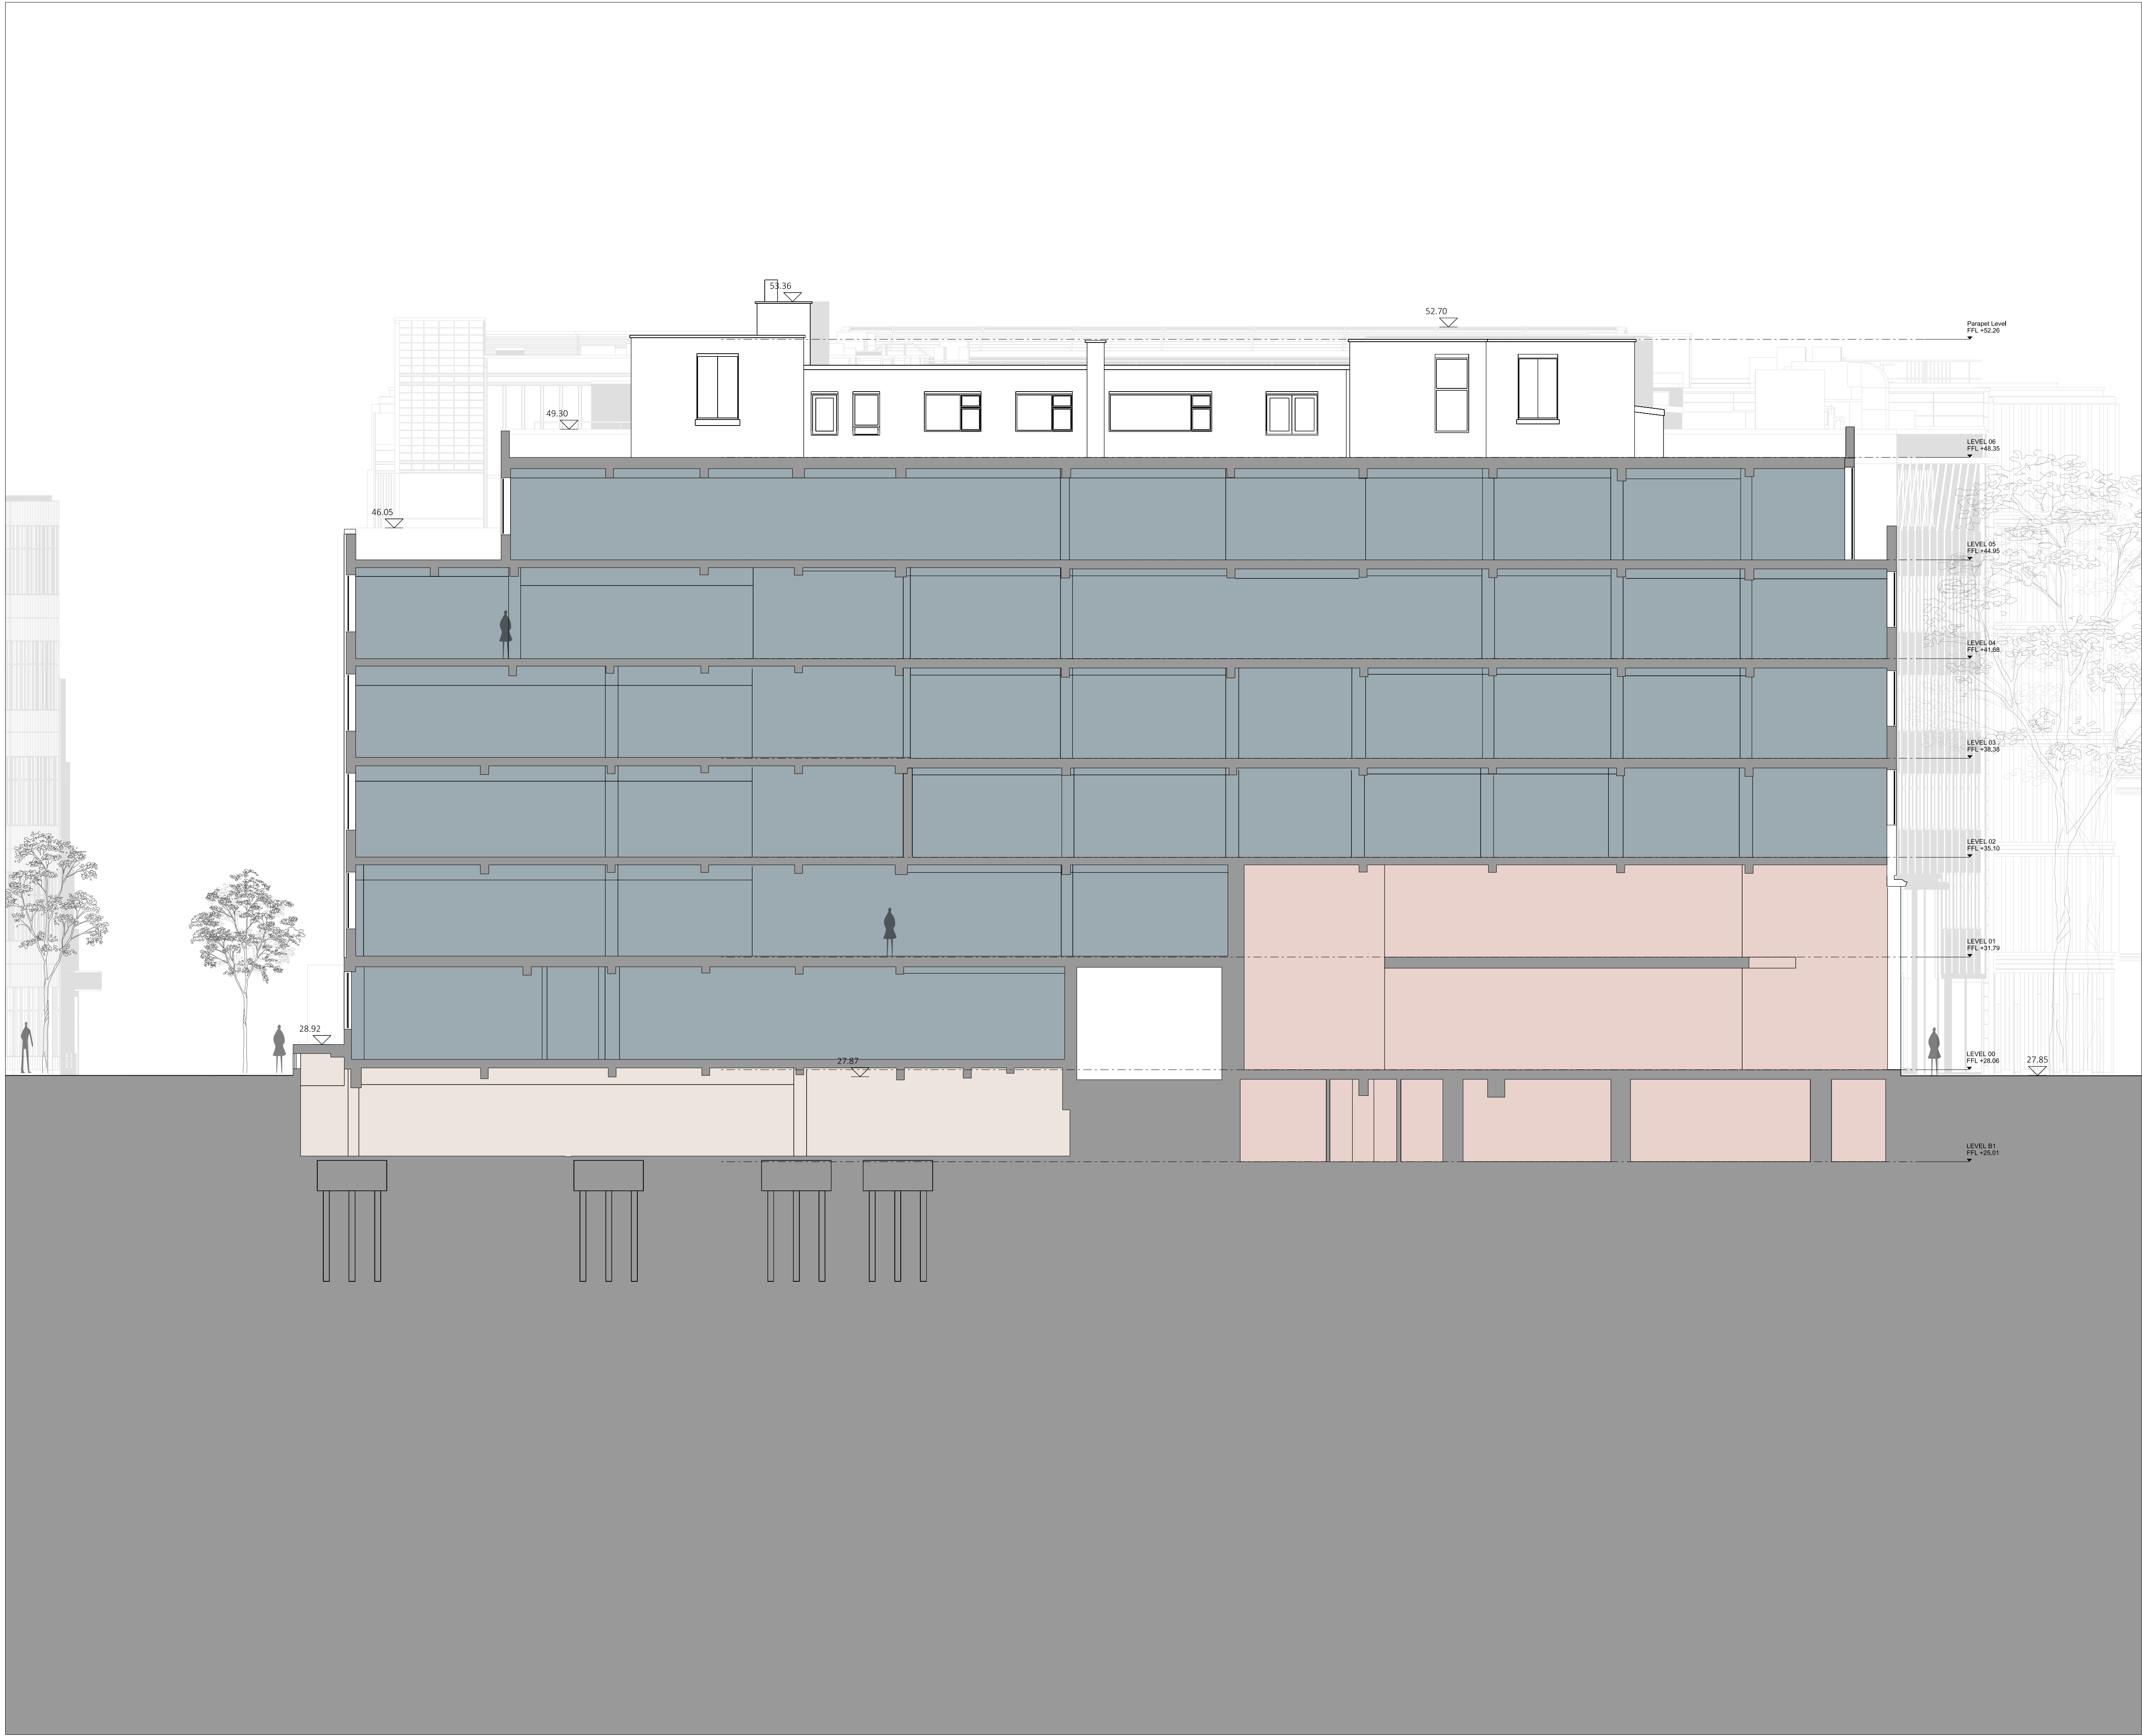

Notes

This drawing is copyright Piercy&Company.
Do not scale from this drawing.
All dimensions and levels to be checked on site by the contractor and such dimensions to be his responsibility.
Report all drawing errors, omissions and discrepancies to the architect.

Drawings 'For Planning' to be read in conjunction with Piercy&Company Outline Scope of Works and Design& Access Statement

Disclaimer


This document may be issued in an editable digital CAD format to enable others to use it as background information to make alterations and/or additions. In that instance the file will be accompanied by a PDF version as a record of the original file. It is for those parties making such alterations and/or additions to ensure that they make use of current background information.

Piercy&Company accepts no liability for either: any such alterations and/or additions to the background information by others; or any other changes made by others to the architectural content of the background information itself.



- E-g(i) Office
- E-a/b Retail
- Back of House
- Plant
- Core
- Reception / Shared Space
- Existing Residential

0	25/11/20	Issued for Planning
Rev	Date	Description

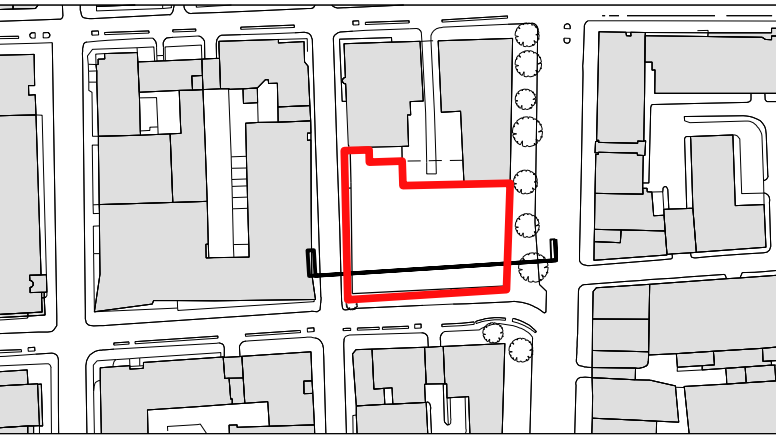

Project
The Network Building

Client
Derwent London

Date
25/11/2020

Scale
1:100 at A1
1:200 at A3

Existing East / West Section 01

Drawn	Checked	Approved
NS	AN	--

Drawing Status
Planning

Project	Discipline	Level	Series	Dwg No	Rev
13538	A	S03	01	112	0

The Centro Building
39 Plender Street
London NW1 0DT
Telephone
+44 (0)20 7427 9611

info@piercyandco.com
www.piercyandco.com

Piercy&Company



Notes


This drawing is copyright Piercy&Company.
Do not scale from this drawing.
All dimensions and levels to be checked on site by the contractor and such dimensions to be his responsibility.
Report all drawing errors, omissions and discrepancies to the architect.

Drawings 'For Planning' to be read in conjunction with Piercy&Company Outline Scope of Works and Design& Access Statement

Disclaimer

This document may be issued in an editable digital CAD format to enable others to use it as background information to make alterations and/or additions. In that instance the file will be accompanied by a PDF version as a record of the original file. It is for those parties making such alterations and/or additions to ensure that they make use of current background information.

Piercy&Company accepts no liability for either: any such alterations and/or additions to the background information by others; or any other changes made by others to the architectural content of the background information itself.

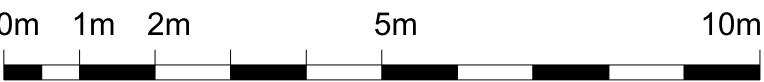

0	25/11/20	Issued for Planning
Rev	Date	Description

Project
The Network Building

Client
Derwent London

Date
25/11/2020

Scale
1:100 at A1
1:200 at A3

Existing East Elevation - Tottenham Court Road

Drawn	Checked	Approved
NS	AN	--

Drawing Status
Planning

Project	Discipline	Level	Series	Dwg No	Rev
13538	A	E00	01	120	0

The Centro Building
39 Plender Street
London NW1 0DT
Telephone
+44 (0)20 7427 9611

info@piercyandco.com
www.piercyandco.com

Piercy&Company

Notes

This drawing is copyright Piercy&Company.
Do not scale from this drawing.
All dimensions and levels to be checked on site by the contractor and such dimensions to be his responsibility.
Report all drawing errors, omissions and discrepancies to the architect.

Drawings 'For Planning' to be read in conjunction with Piercy&Company Outline Scope of Works and Design& Access Statement


Disclaimer

This document may be issued in an editable digital CAD format to enable others to use it as background information to make alterations and/or additions. In that instance the file will be accompanied by a PDF version as a record of the original file. It is for those parties making such alterations and/or additions to ensure that they make use of current background information.

Piercy&Company accepts no liability for either: any such alterations and/or additions to the background information by others; or any other changes made by others to the architectural content of the background information itself.



0	25/11/20	Issued for Planning
Rev	Date	Description

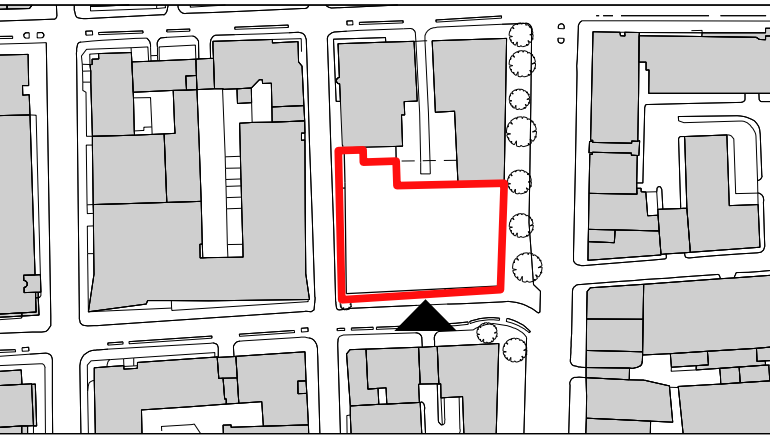

Project	
The Network Building	
Client	
Derwent London	
Date	Scale
25/11/2020	1:100 at A1
	1:200 at A3

Existing South Elevation - Howland Street					
Drawn NS		Checked AN	Approved --		
Drawing Status					
Planning					
Project	Discipline	Level	Series	Dwg No	Rev
13538	A	E01	01	121	0

The Centro Building
39 Plender Street
London NW1 0DT
Telephone
+44 (0)20 7427 9611

info@piercyandco.com
www.piercyandco.com

Piercy&Company



Notes

This drawing is copyright Piercy&Company.
Do not scale from this drawing.
All dimensions and levels to be checked on site by the contractor and such dimensions to be his responsibility.
Report all drawing errors, omissions and discrepancies to the architect.

Drawings 'For Planning' to be read in conjunction with Piercy&Company Outline Scope of Works and Design& Access Statement


Disclaimer

This document may be issued in an editable digital CAD format to enable others to use it as background information to make alterations and/or additions. In that instance the file will be accompanied by a PDF version as a record of the original file. It is for those parties making such alterations and/or additions to ensure that they make use of current background information.

Piercy&Company accepts no liability for either: any such alterations and/or additions to the background information by others; or any other changes made by others to the architectural content of the background information itself.



0	25/11/20	Issued for Planning
Rev	Date	Description

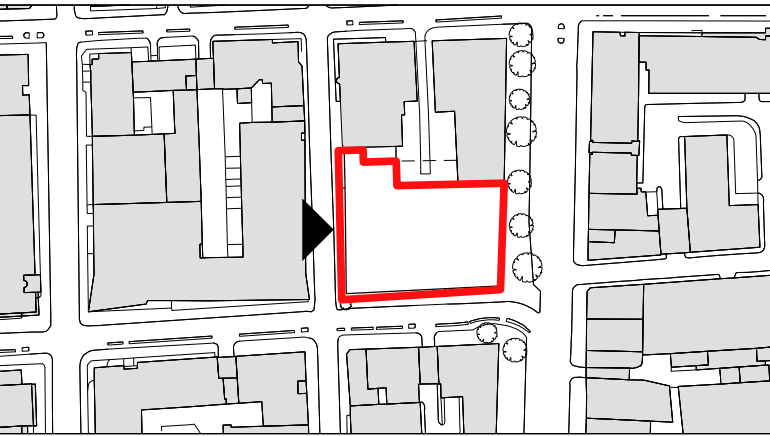


Project	
The Network Building	
Client	
Derwent London	
Date	Scale
25/11/2020	1:100 at A1
	1:200 at A3

Existing West Elevation - Whitfield Street					
Drawn AS		Checked AN		Approved --	
Drawing Status					
Planning					
Project	Discipline	Level	Series	Dwg No	Rev
13538	A	E02	01	122	0

The Centro Building
39 Plender Street
London NW1 0DT
Telephone
+44 (0)20 7427 9611

info@piercyandco.com
www.piercyandco.com

Piercy&Company

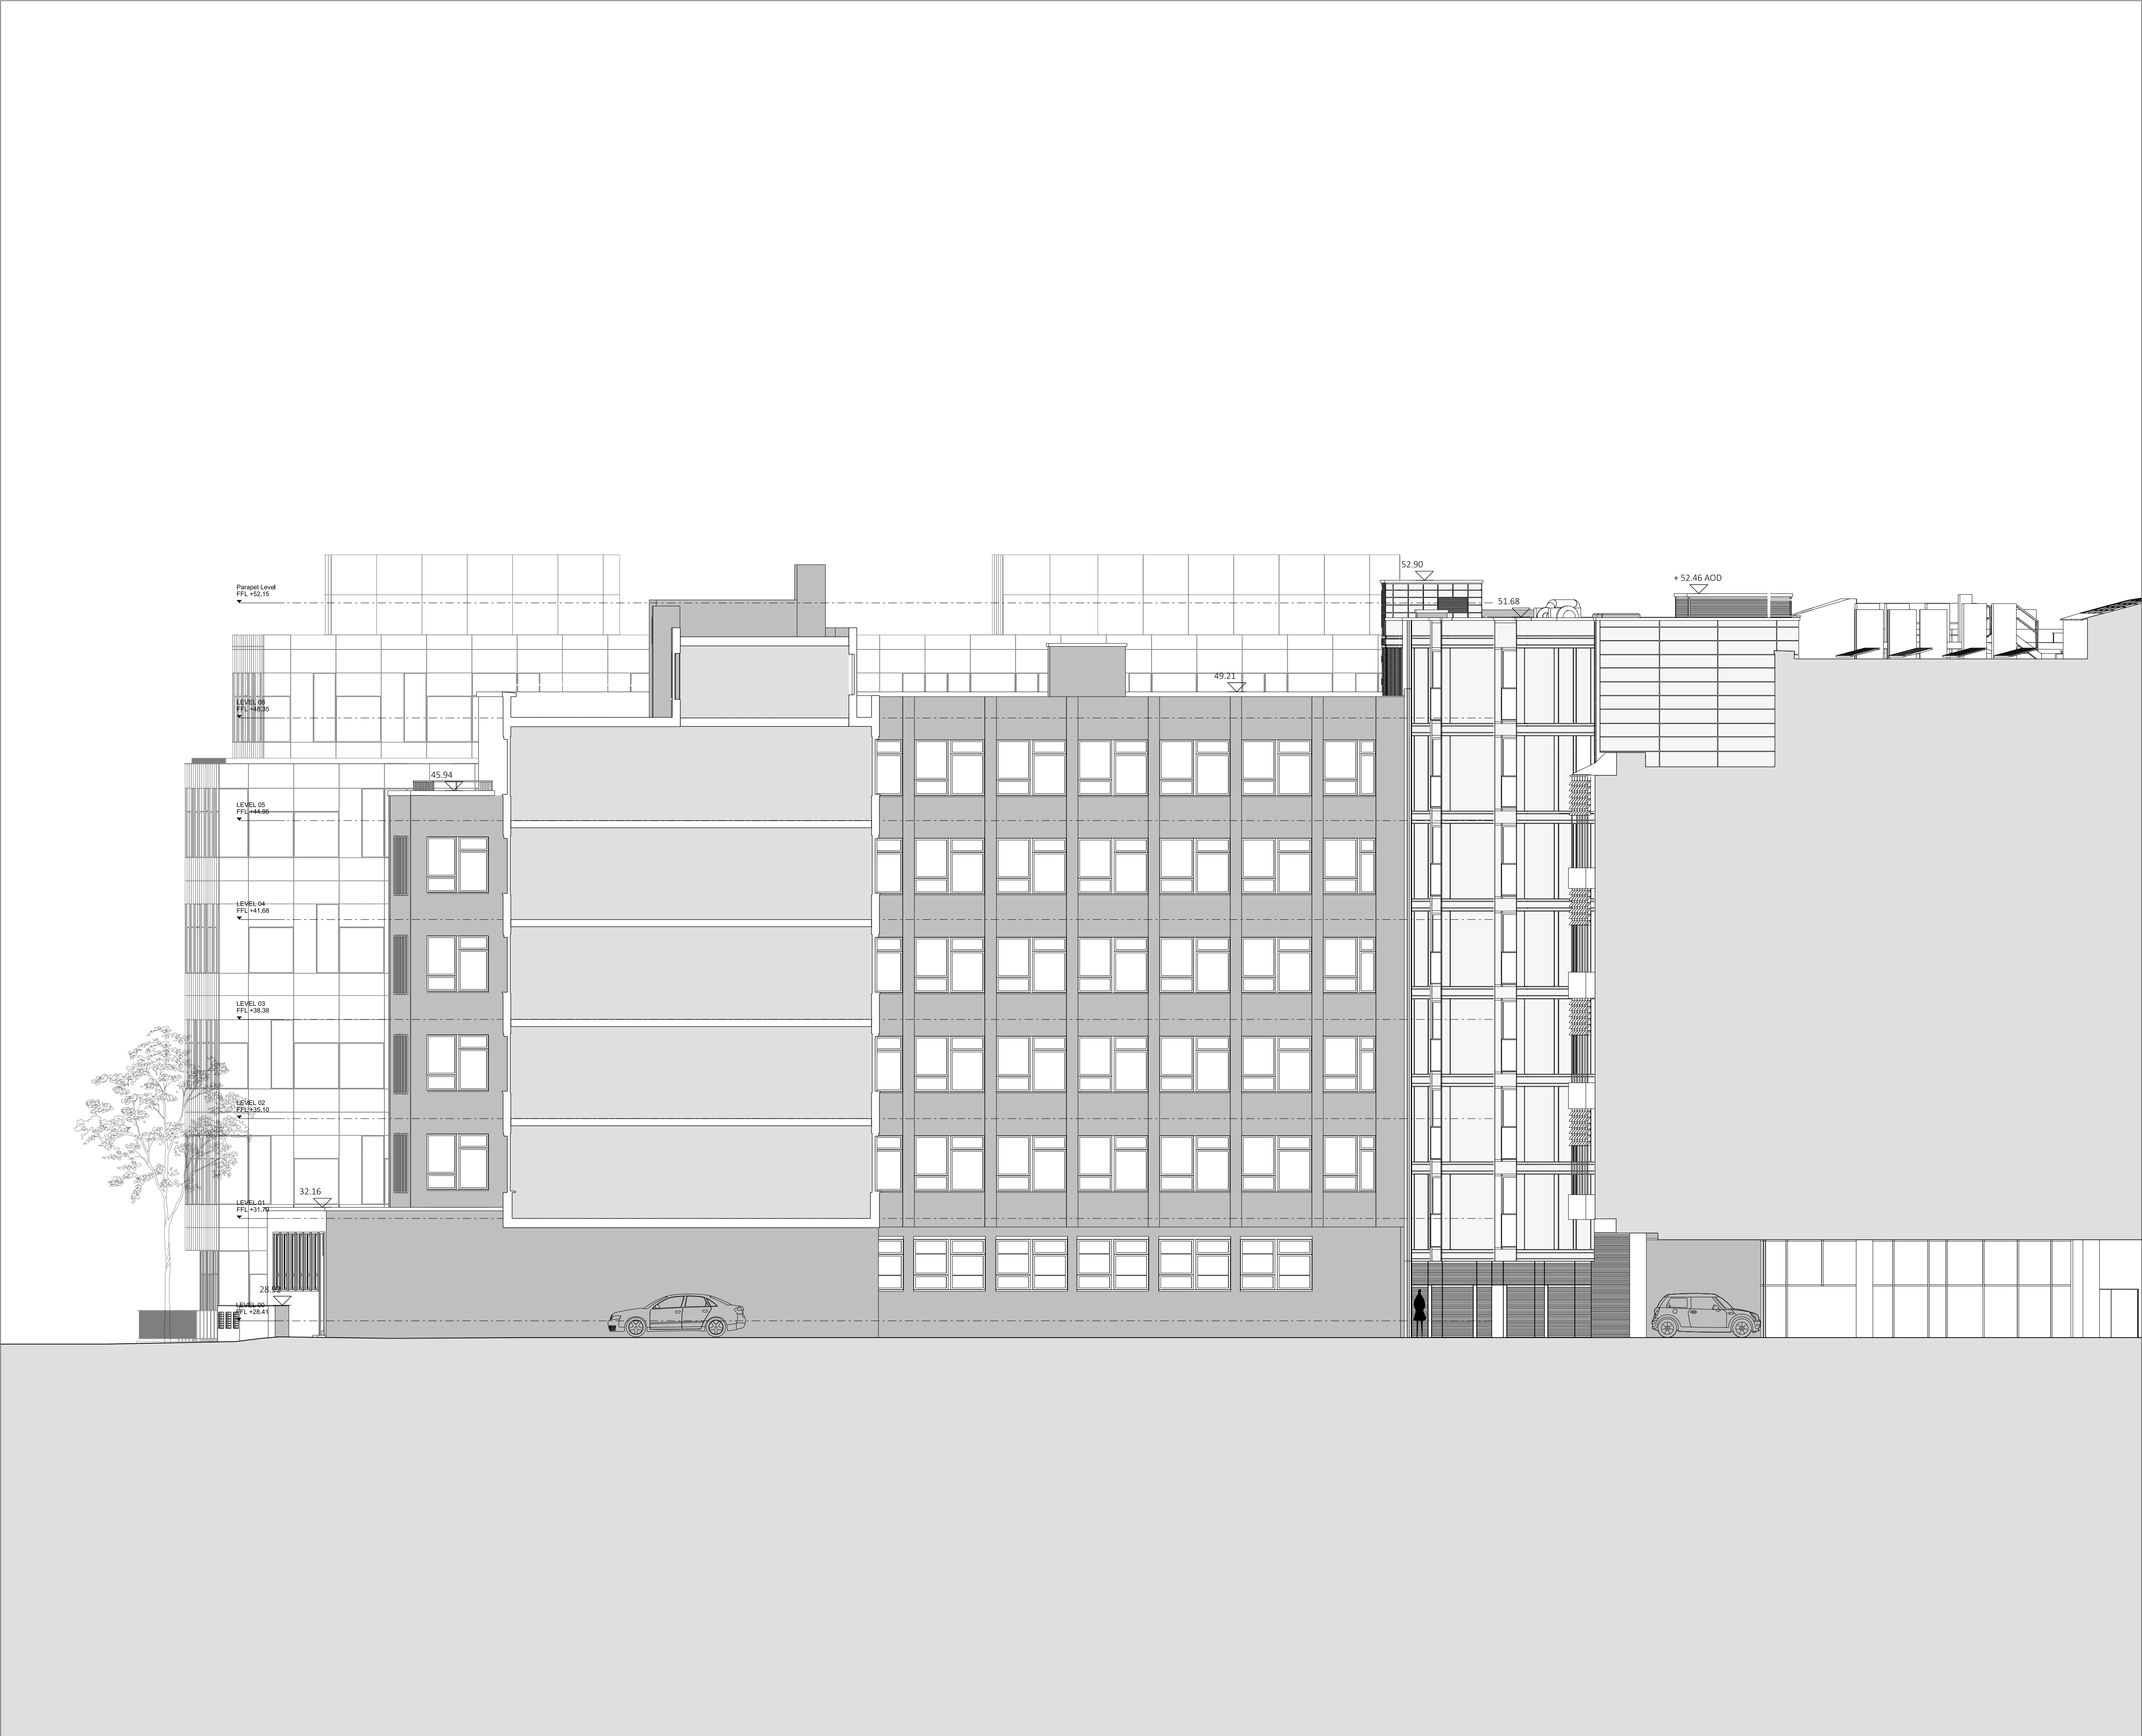

Notes

This drawing is copyright Piercy&Company.
Do not scale from this drawing.
All dimensions and levels to be checked on site by the contractor and such dimensions to be his responsibility.
Report all drawing errors, omissions and discrepancies to the architect.

Drawings 'For Planning' to be read in conjunction with Piercy&Company Outline Scope of Works and Design& Access Statement


Disclaimer

This document may be issued in an editable digital CAD format to enable others to use it as background information to make alterations and/or additions. In that instance the file will be accompanied by a PDF version as a record of the original file. It is for those parties making such alterations and/or additions to ensure that they make use of current background information.

Piercy&Company accepts no liability for either: any such alterations and/or additions to the background information by others; or any other changes made by others to the architectural content of the background information itself.



0	25/11/20	Issued for Planning
Rev	Date	Description

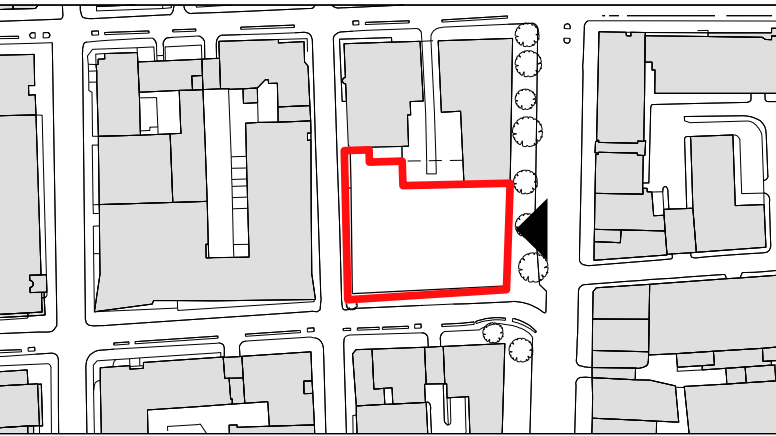

Project
The Network Building

Client
Derwent London

Date
25/11/2020

Scale
1:100 at A1
1:200 at A3

Existing East Elevation - Cypress Place

Drawn	Checked	Approved
NS	AN	--


Drawing Status
Planning

Project	Discipline	Level	Series	Dwg No	Rev
13538	A	E03	01	123	0

The Centro Building
39 Plender Street
London NW1 0DT
Telephone
+44 (0)20 7427 9611

info@piercyandco.com
www.piercyandco.com

Piercy&Company

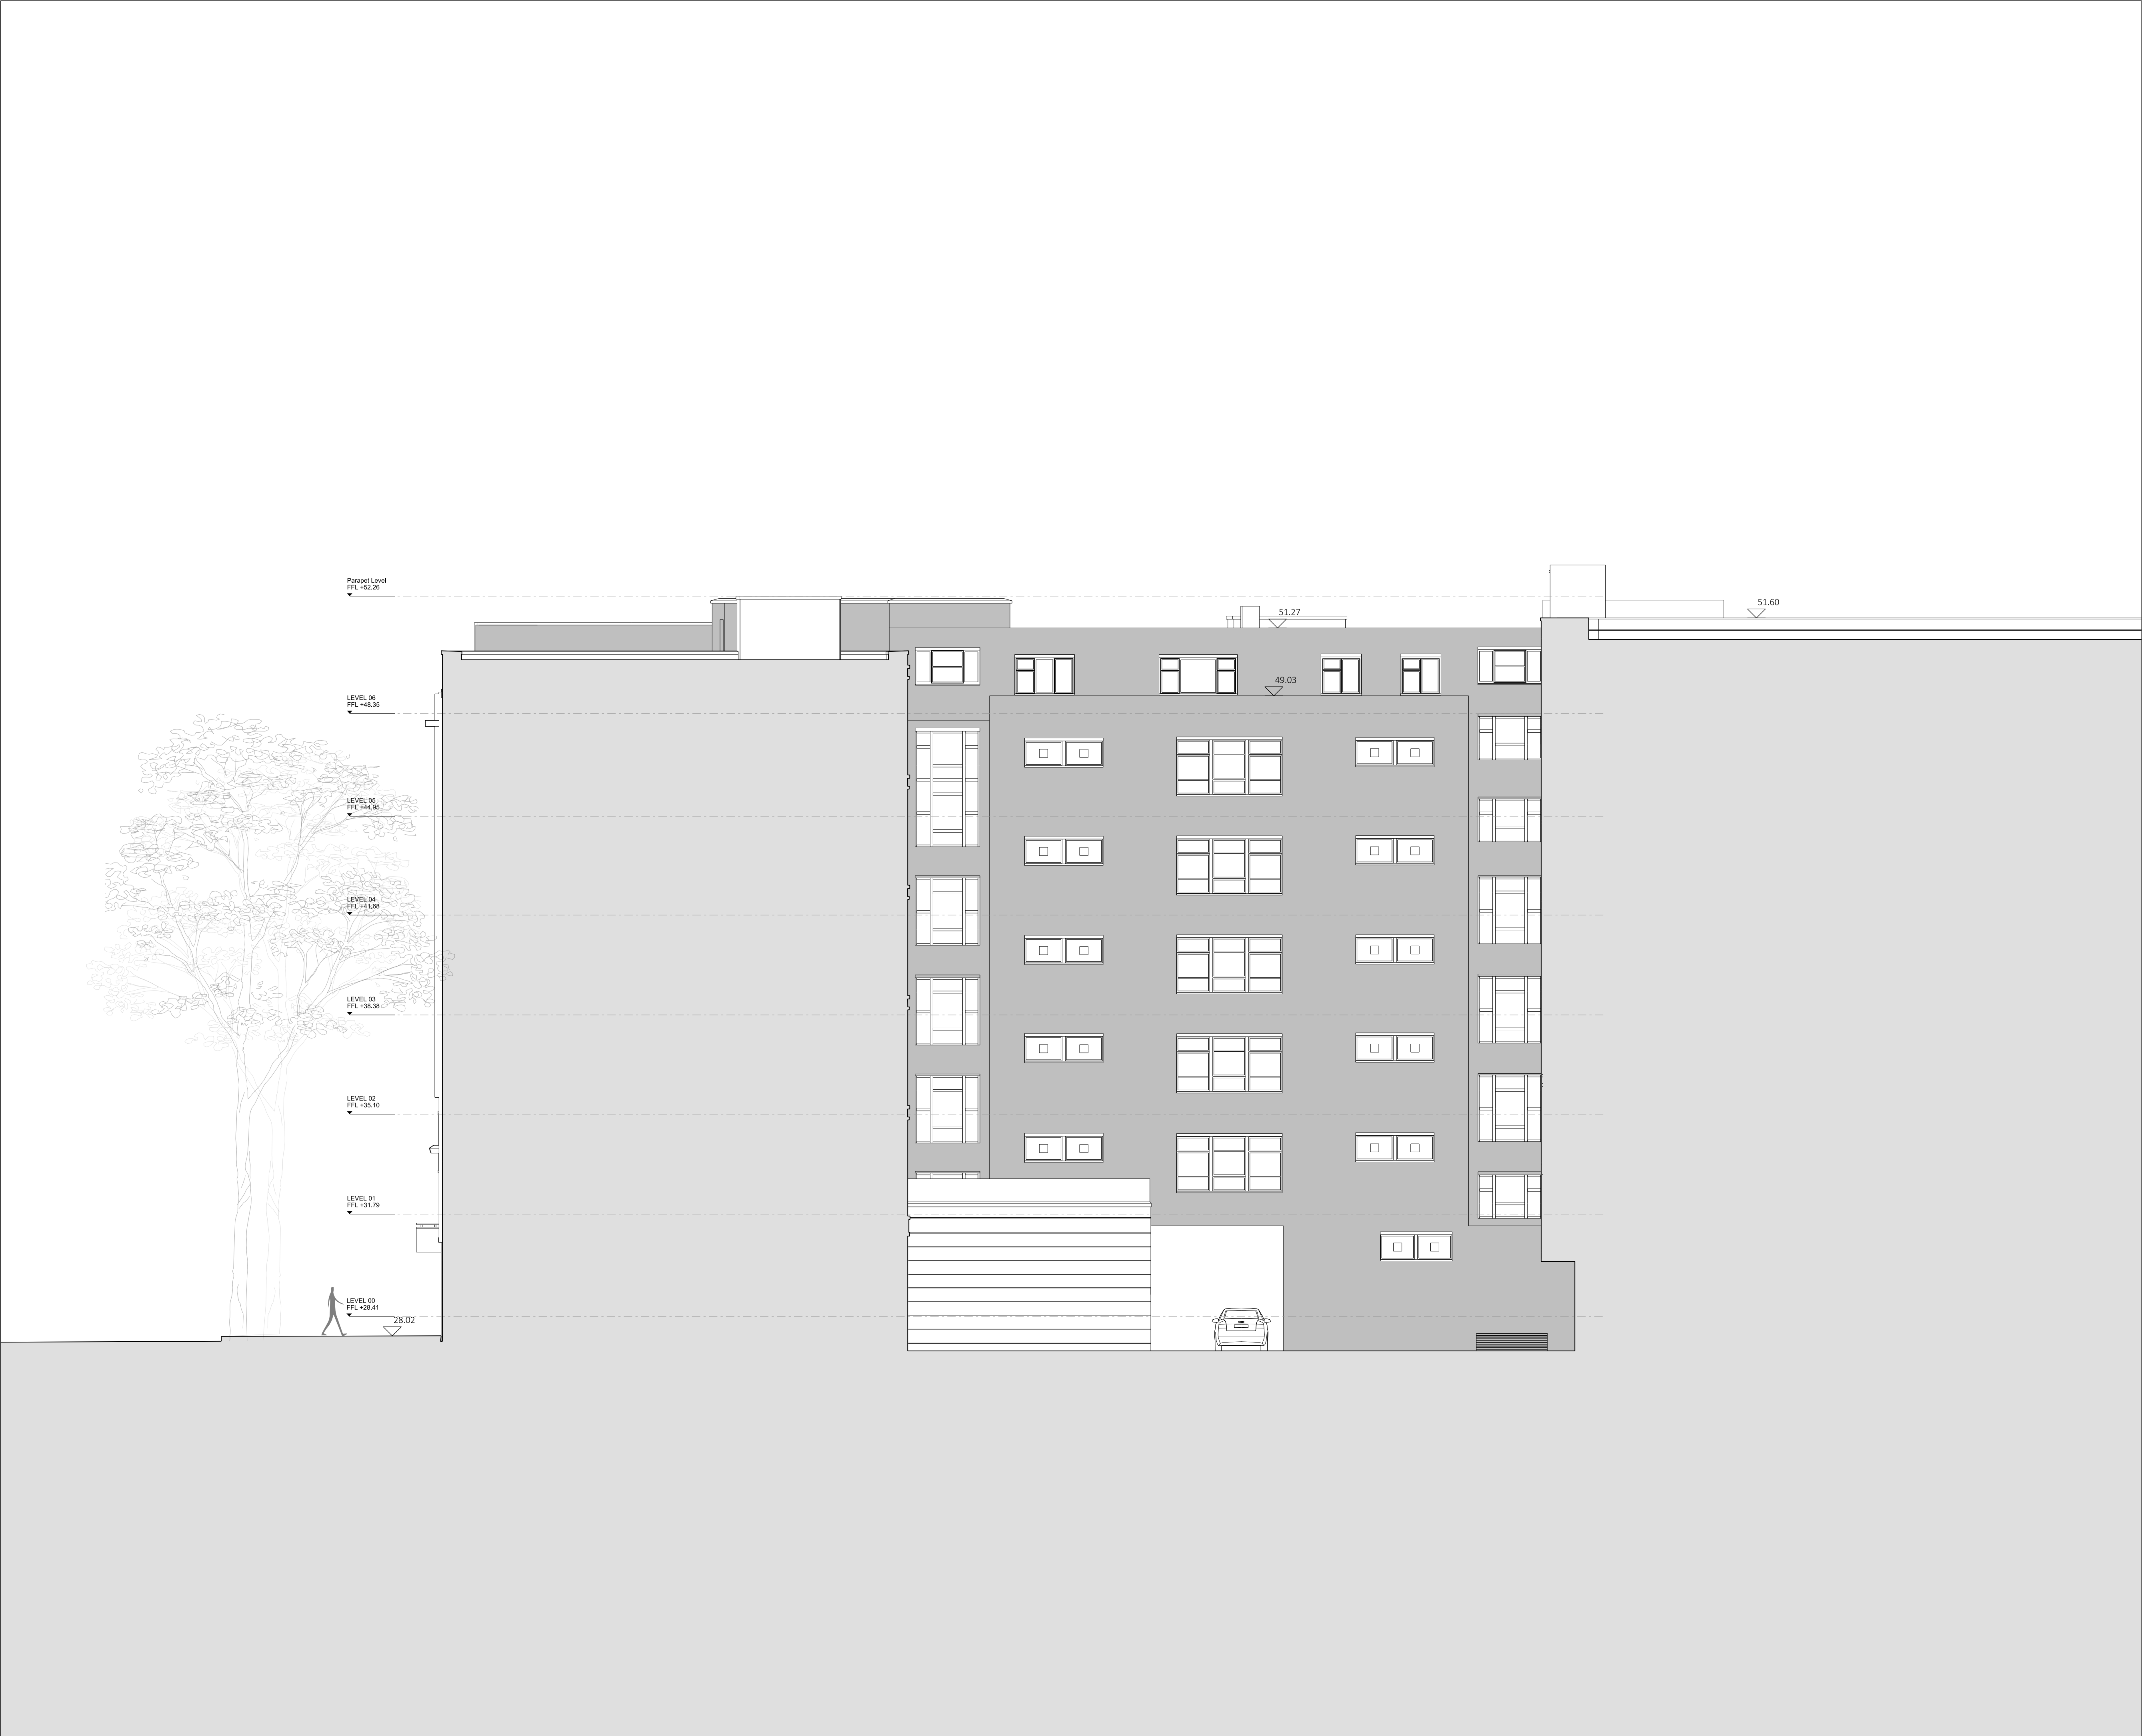

Notes


This drawing is copyright Piercy&Company.
Do not scale from this drawing.
All dimensions and levels to be checked on site by the contractor and such dimensions to be his responsibility.
Report all drawing errors, omissions and discrepancies to the architect.

Drawings 'For Planning' to be read in conjunction with Piercy&Company Outline Scope of Works and Design& Access Statement


Disclaimer

This document may be issued in an editable digital CAD format to enable others to use it as background information to make alterations and/or additions. In that instance the file will be accompanied by a PDF version as a record of the original file. It is for those parties making such alterations and/or additions to ensure that they make use of current background information.

Piercy&Company accepts no liability for either: any such alterations and/or additions to the background information by others; or any other changes made by others to the architectural content of the background information itself.

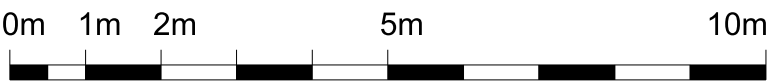

0	25/11/20	Issued for Planning
Rev	Date	Description

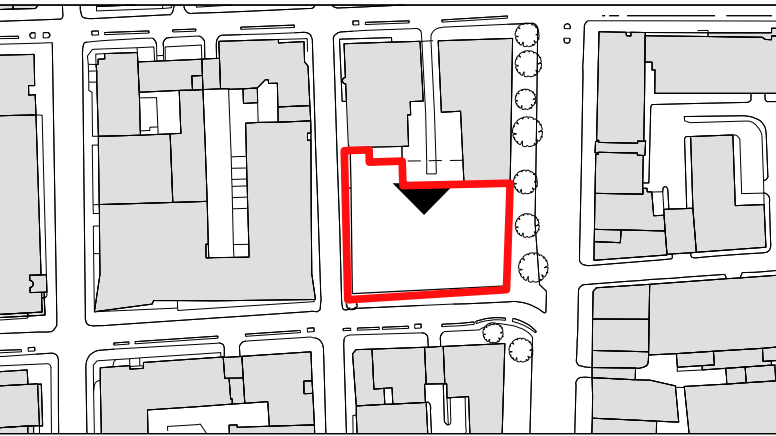

Project	The Network Building
Client	Derwent London
Date	25/11/2020
Scale	1:100 at A1 1:200 at A3

Existing North Elevation - Cypress Place

Drawn	Checked	Approved
NS	AN	--

Drawing Status
Planning

Project	Discipline	Level	Series	Dwg No	Rev
13538	A	E04	01	124	0

The Centro Building
39 Plender Street
London NW1 0DT
Telephone
+44 (0)20 7427 9611

info@piercyandco.com
www.piercyandco.com

Piercy&Company