


Location of the proposed war memorial plaques
on Drgings 344-03-12 and 344-03-13

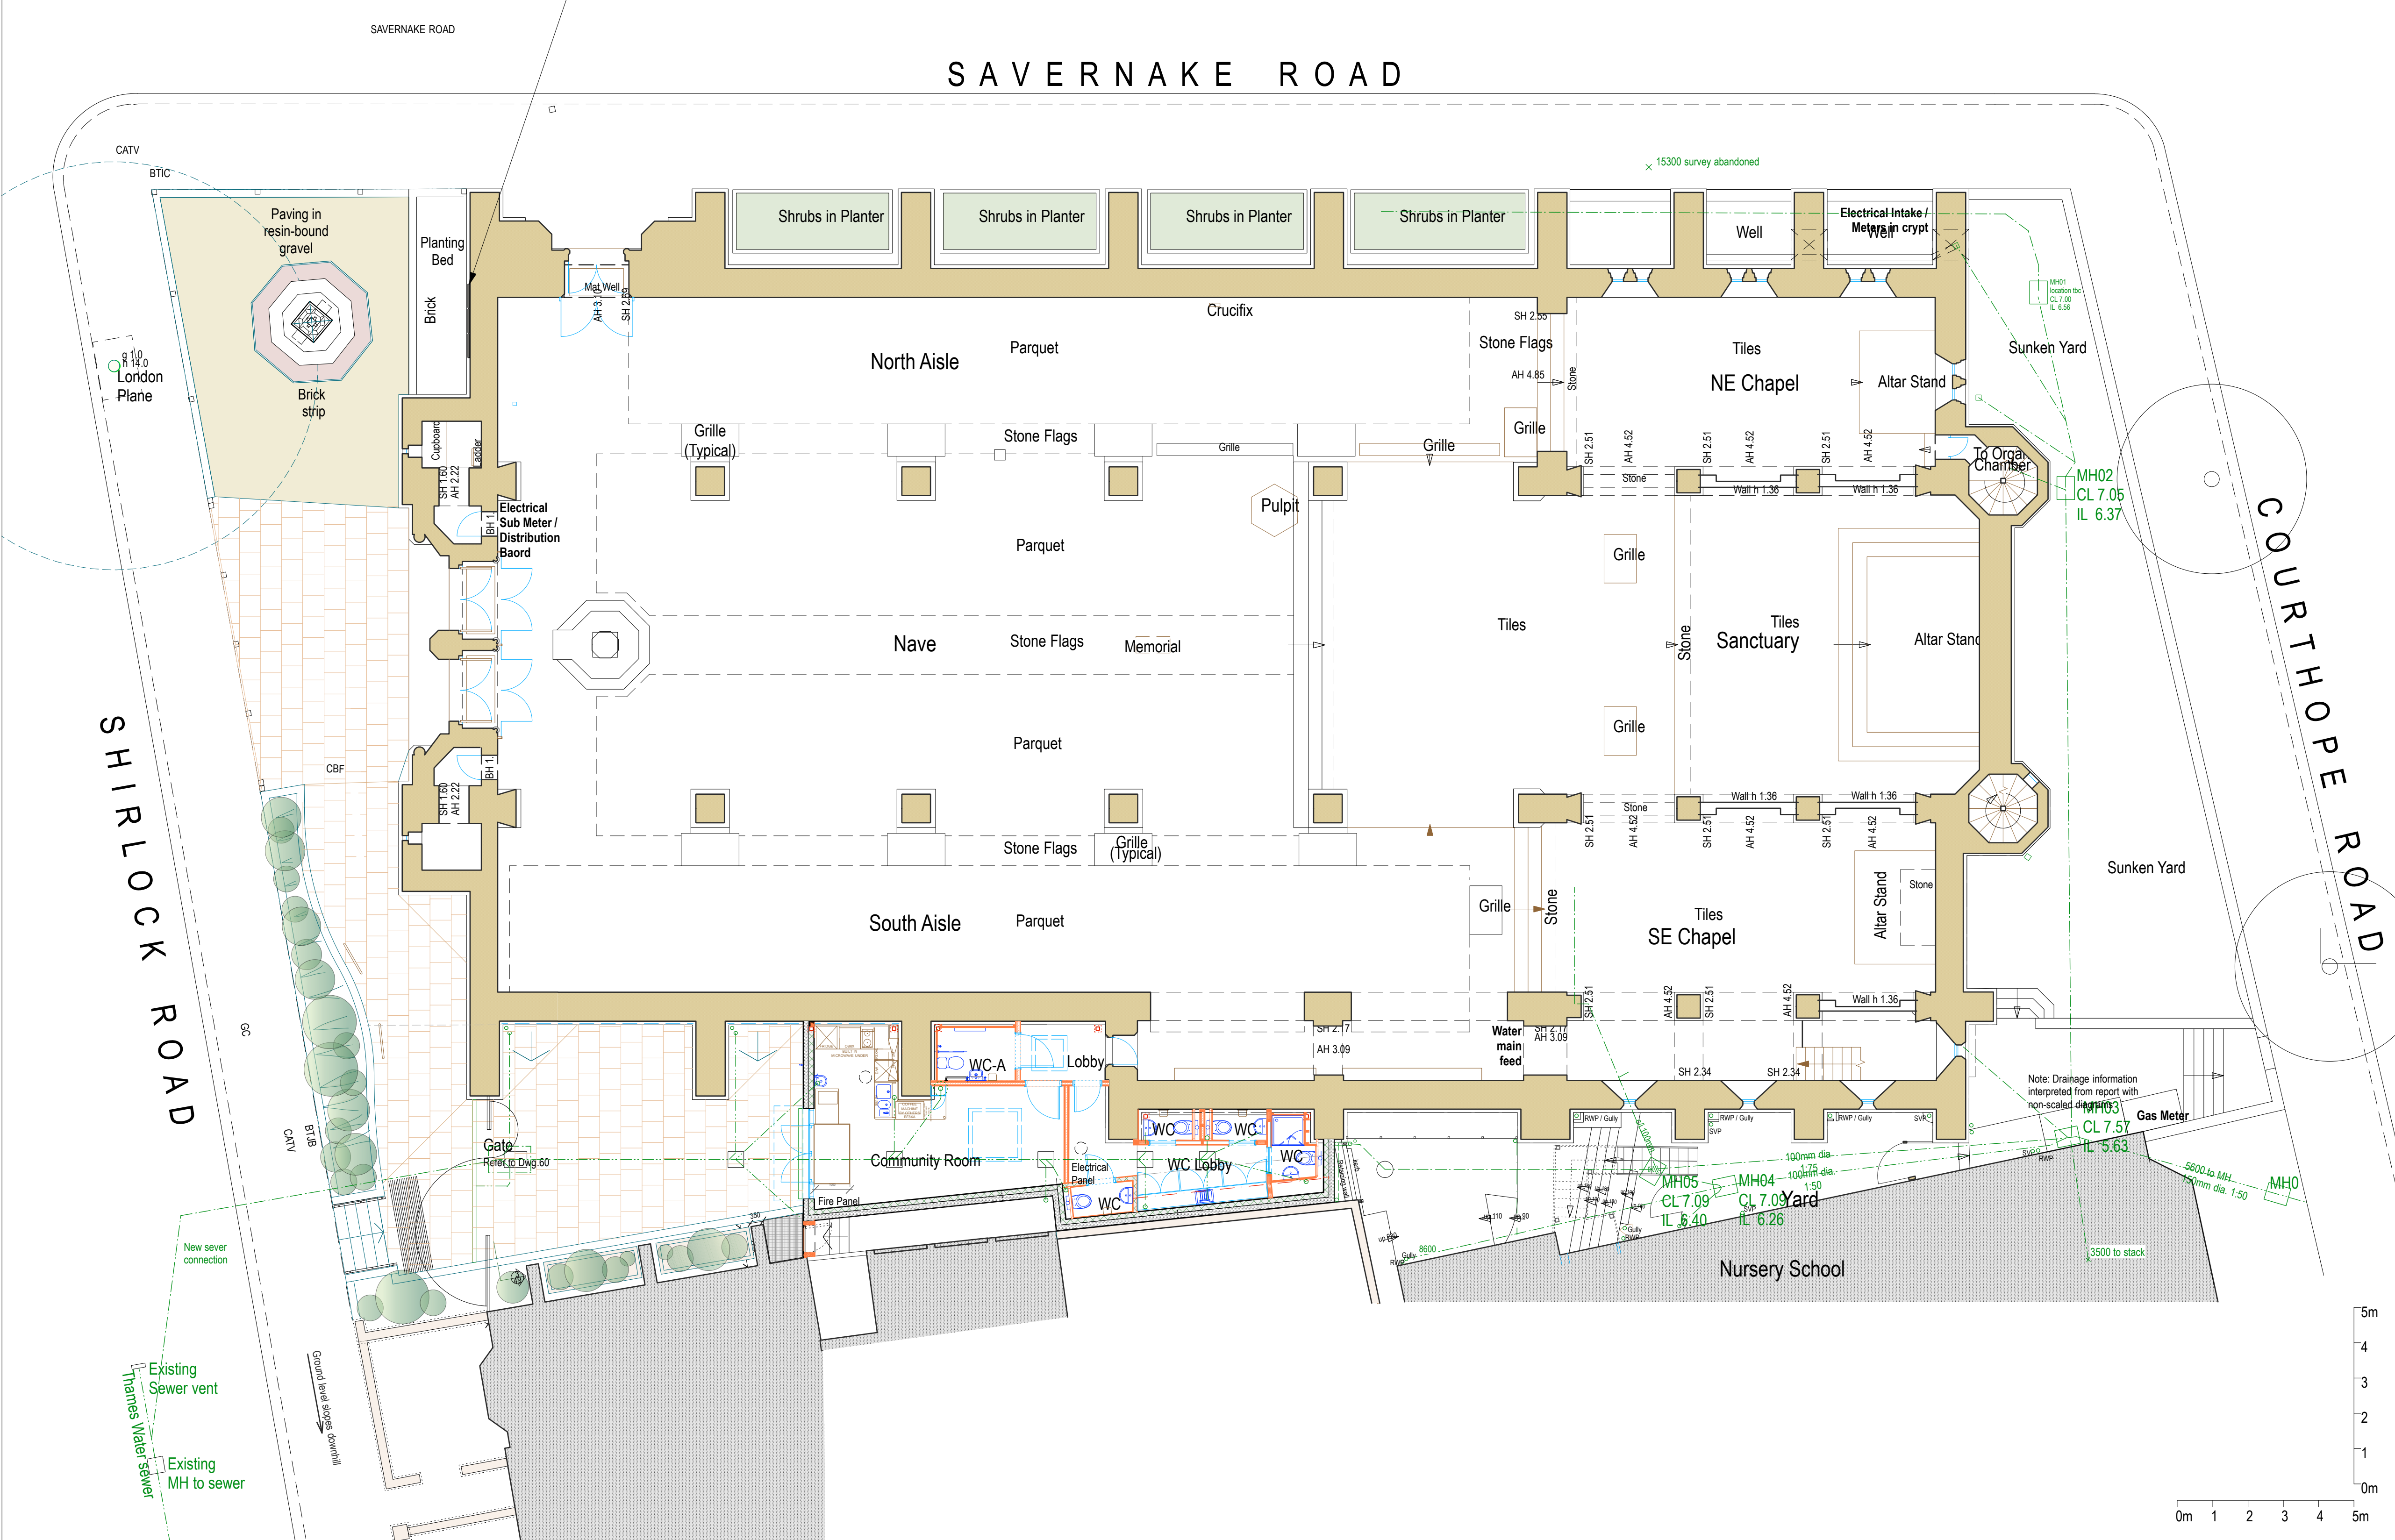

Revisions
Do not scale from drawings for construction.
Report all discrepancies to Hanslip & Co and seek clarification before proceeding.

Hanslip & Co
ARCHITECTURAL
HERITAGE CONSULTANTS
16 Swains Lane
London N6 6QS
t: 020 7267 8855 w: hanslip.co

All Hallows Gospel Oak
War Memorial Plaques
**GA Ground Floor
as Existing**

Scale	Job No.	Drg. No.	Revision	Date
1:100 @A1 / 1:200 @A3	344-03	03		Nov 2020
				Drawn by NW
				Checked by NW

ISSUED FOR APPROVAL

© Hanslip & Company Ltd.