


AREA AFFECTED
BY PROPOSAL

DIRECTION OF
DRAINAGE

1:400

31 REGENT'S PARK ROAD

33 REGENT'S PARK ROAD

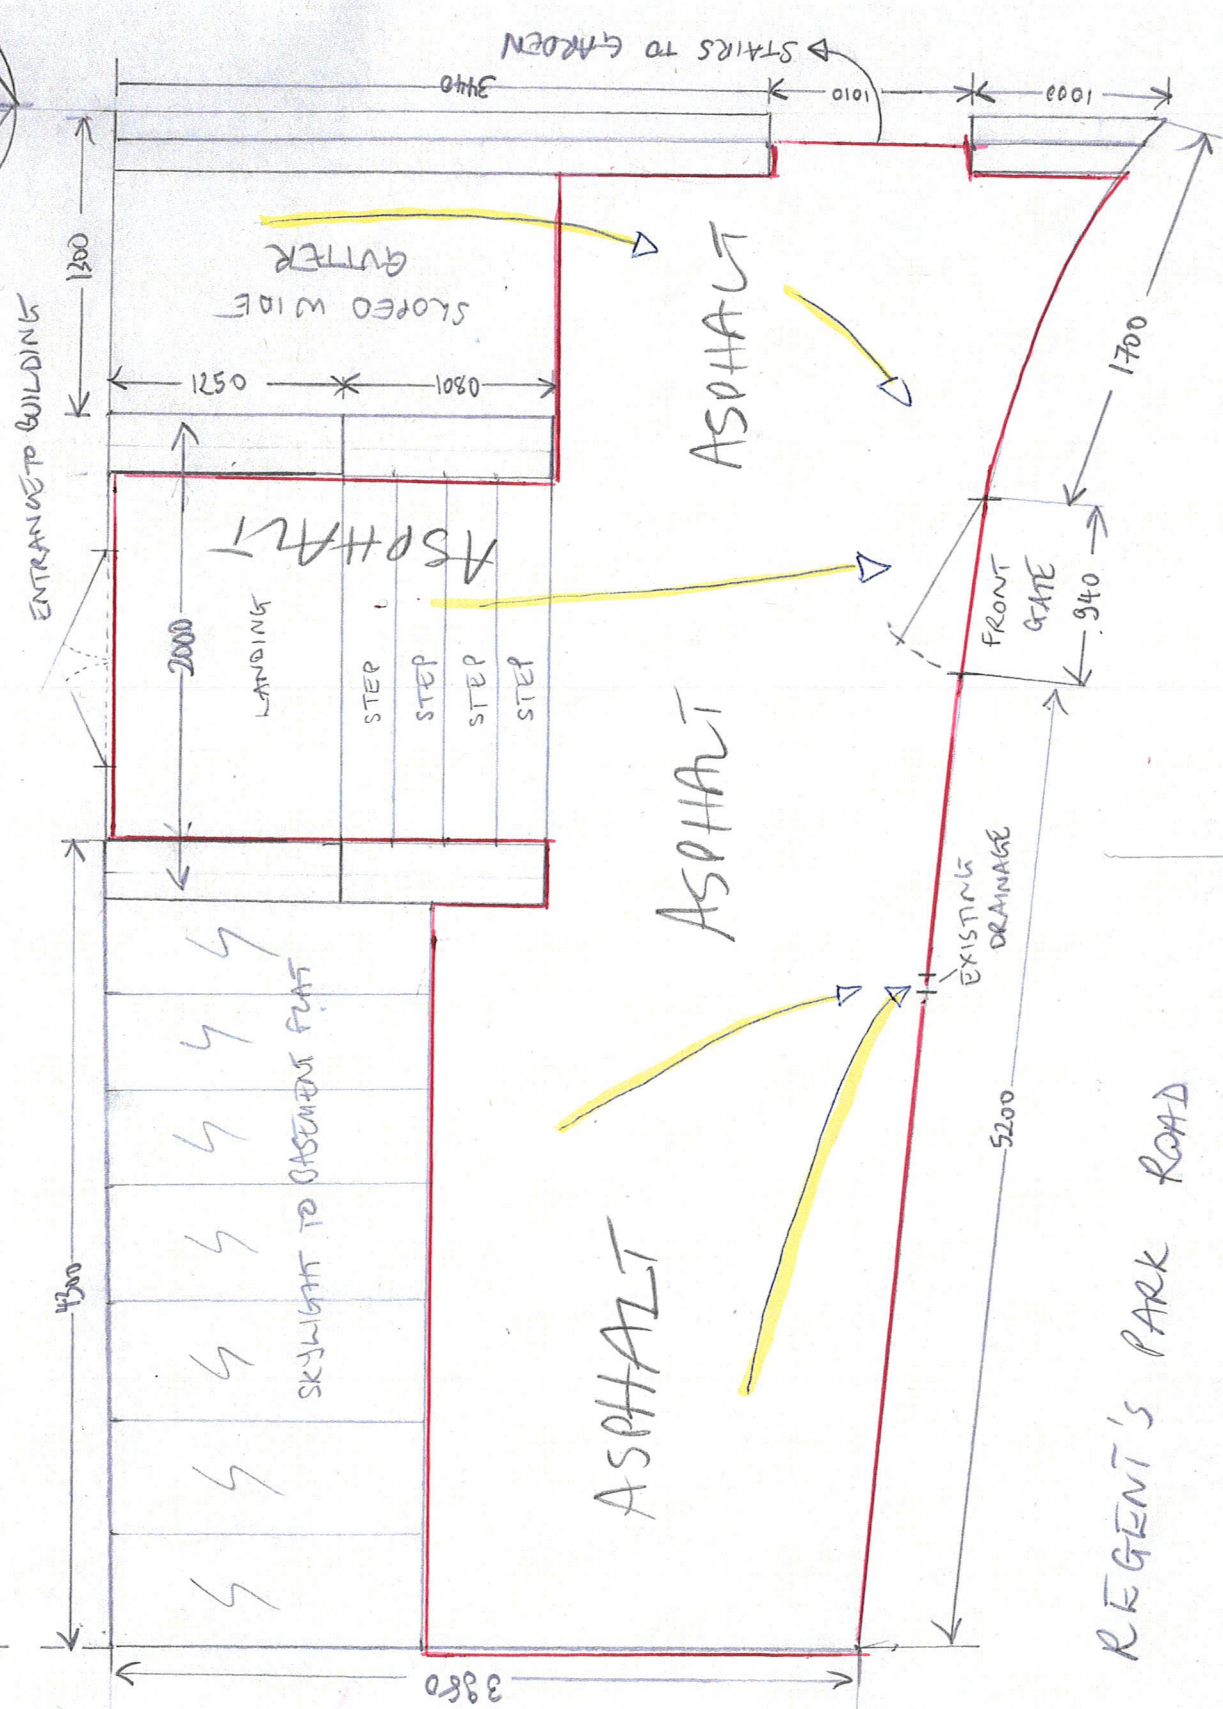

FRONT GARDEN; EXISTING PLAN
33 REGENT'S PARK ROAD