


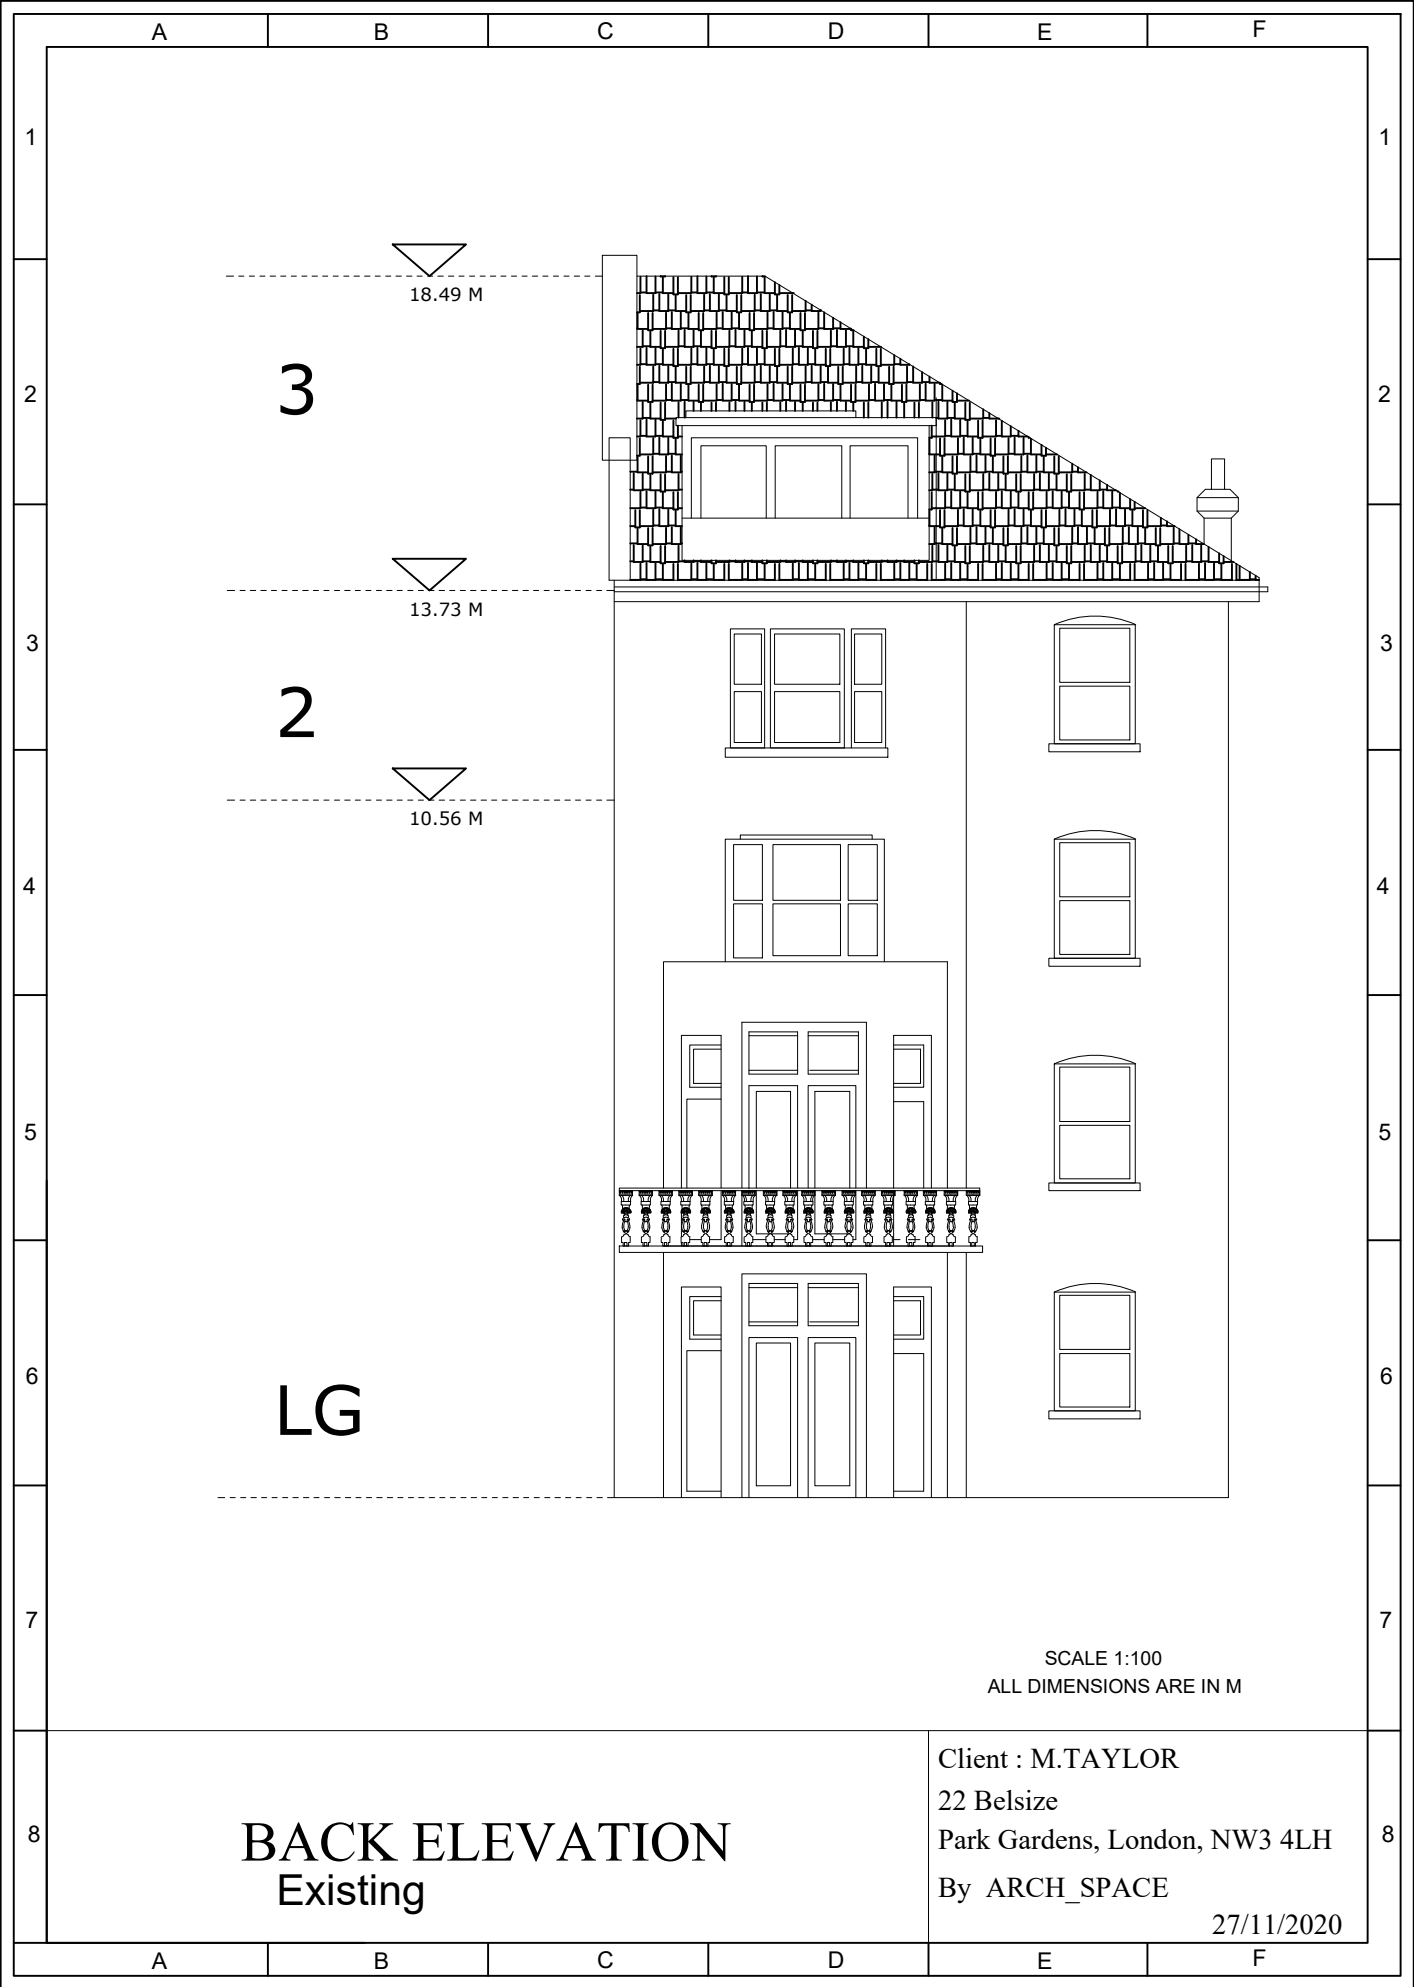

3

2

LG

BACK ELEVATION
Existing

Client : M.TAYLOR
22 Belsize
Park Gardens, London, NW3 4LH
By ARCH_SPACE
27/11/2020