

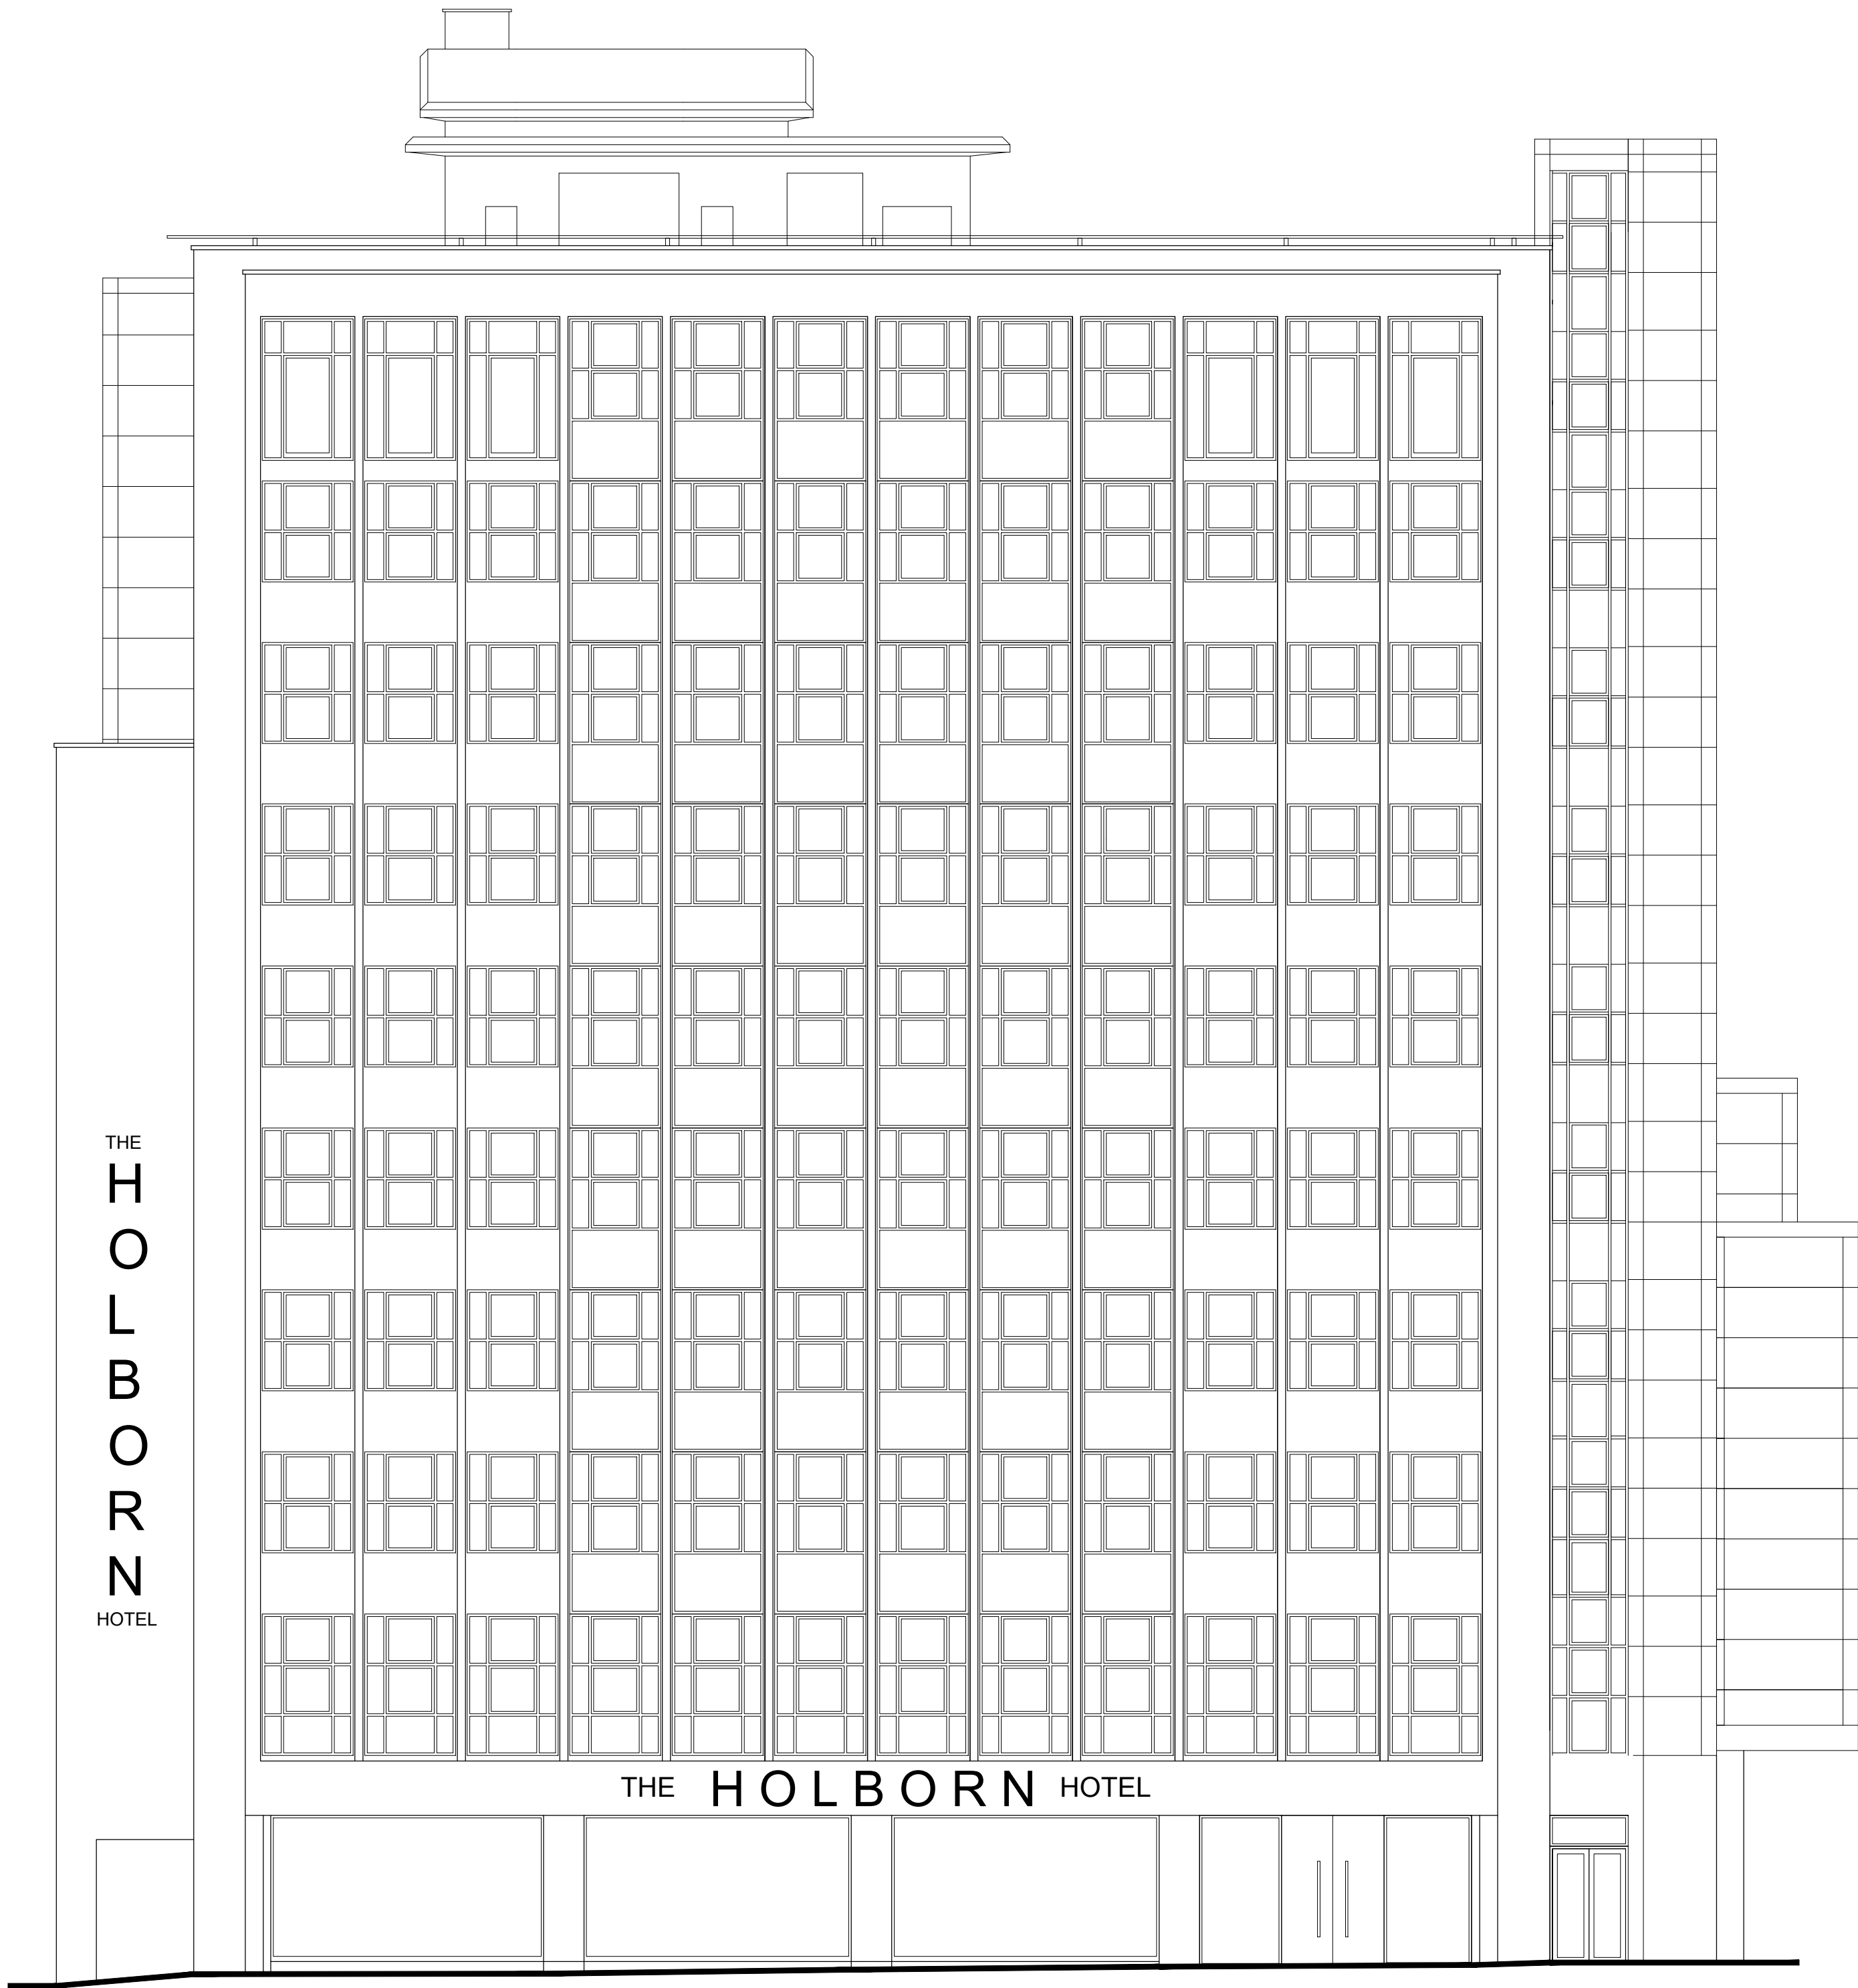


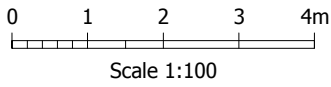

Datum : 23.00m

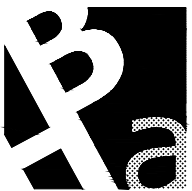

B	Cladding hatch hidden	22.05.20	MFH
A	General arrangement	17.05.19	RMG
Rev	Description	Date	By
 Buchanan Hartley Architects Ltd architecture interiors environment 34 Mortimer Street W1W 7RF E mail@buchananhartley.co.uk			
Client			
Queensgate GEM LLH SPV 3 Limited			
Project			
Jurys Inn London Holborn			
WC1B 4AR			
Title			
Section BB			
Existing			
Scale			
1:100@A1			
Date			
08/05/19			
Project No	Drawing No	REV	
0913	L(EX)014	B	