

EXTERNAL FURNITURE REFERENCES

Refer to Lagkagehuset furniture and accessory manual for further details

LAYOUT DRAWN SUBJECT TO THE FOLLOWING:
- AGREEMENT WITH LOCAL AUTHORITY

COVERS	QTY
EXTERNAL	14

ET1 QTY 07
Steel coated Table




DIMENSIONS:
W X D X H
70 X 60 X 74 cm




EC1 QTY 14
Steel coated Chair



DIMENSIONS:
W X D X H
52 X 57 X 88 cm

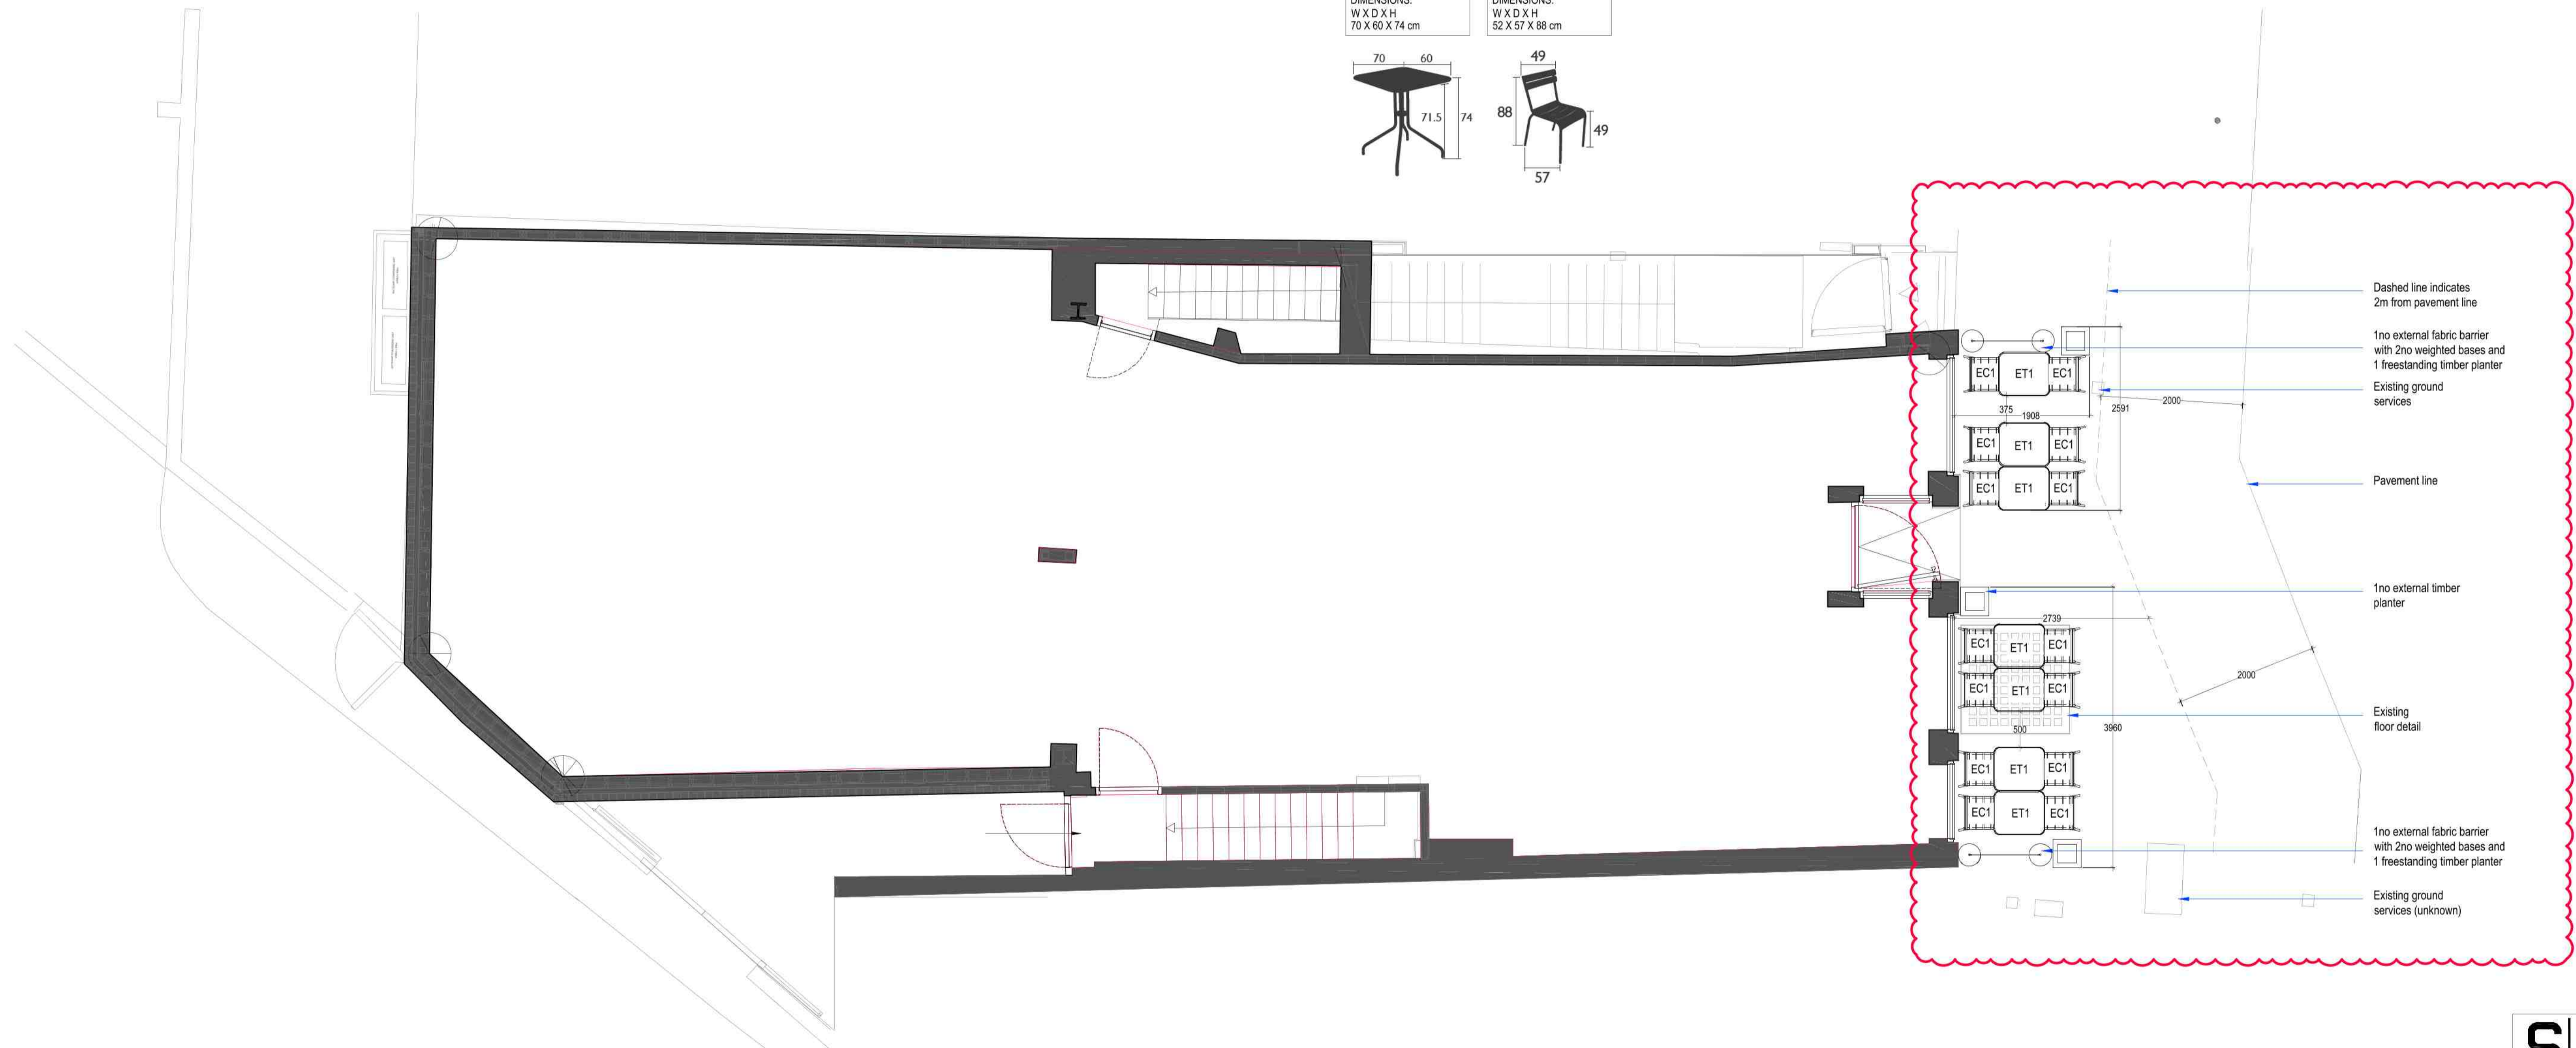

- Dashed line indicates 2m from pavement line
- 1no external fabric barrier with 2no weighted bases and 1 freestanding timber planter
- Existing ground services
- Pavement line
- 1no external timber planter
- Existing floor detail
- 1no external fabric barrier with 2no weighted bases and 1 freestanding timber planter
- Existing ground services (unknown)

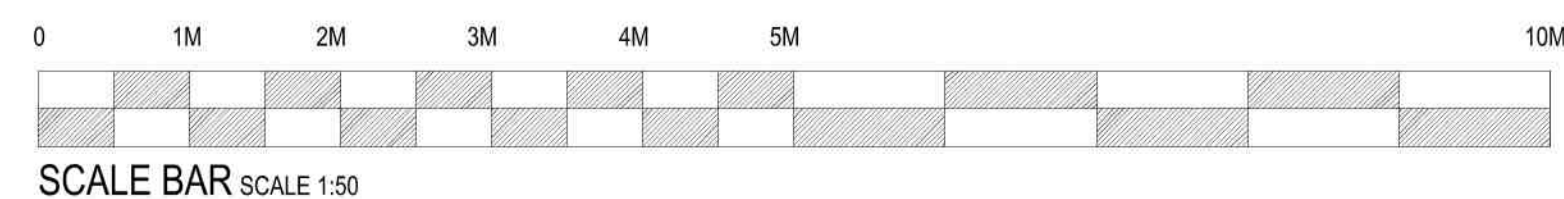

SEA DESIGN GROUP

Client
OLE & STEEN

Project
**38-40 HIGH STREET
HAMPSTEAD**

Drawing Title
**PROPOSED EXTERNAL
SEATING LAYOUT**

Scale 1:50/20@A1 Date 26/10/20

Dwg No 219142/ESL Rev C

Dwg By SJ Check MS

Revisions	By	Date
A.	Layout updated to suit feedback - CW	24/11/20
B.	Information updated to suit feedback - VS	04/12/20
C.	Dimensions clarified - SJ	04/12/20