


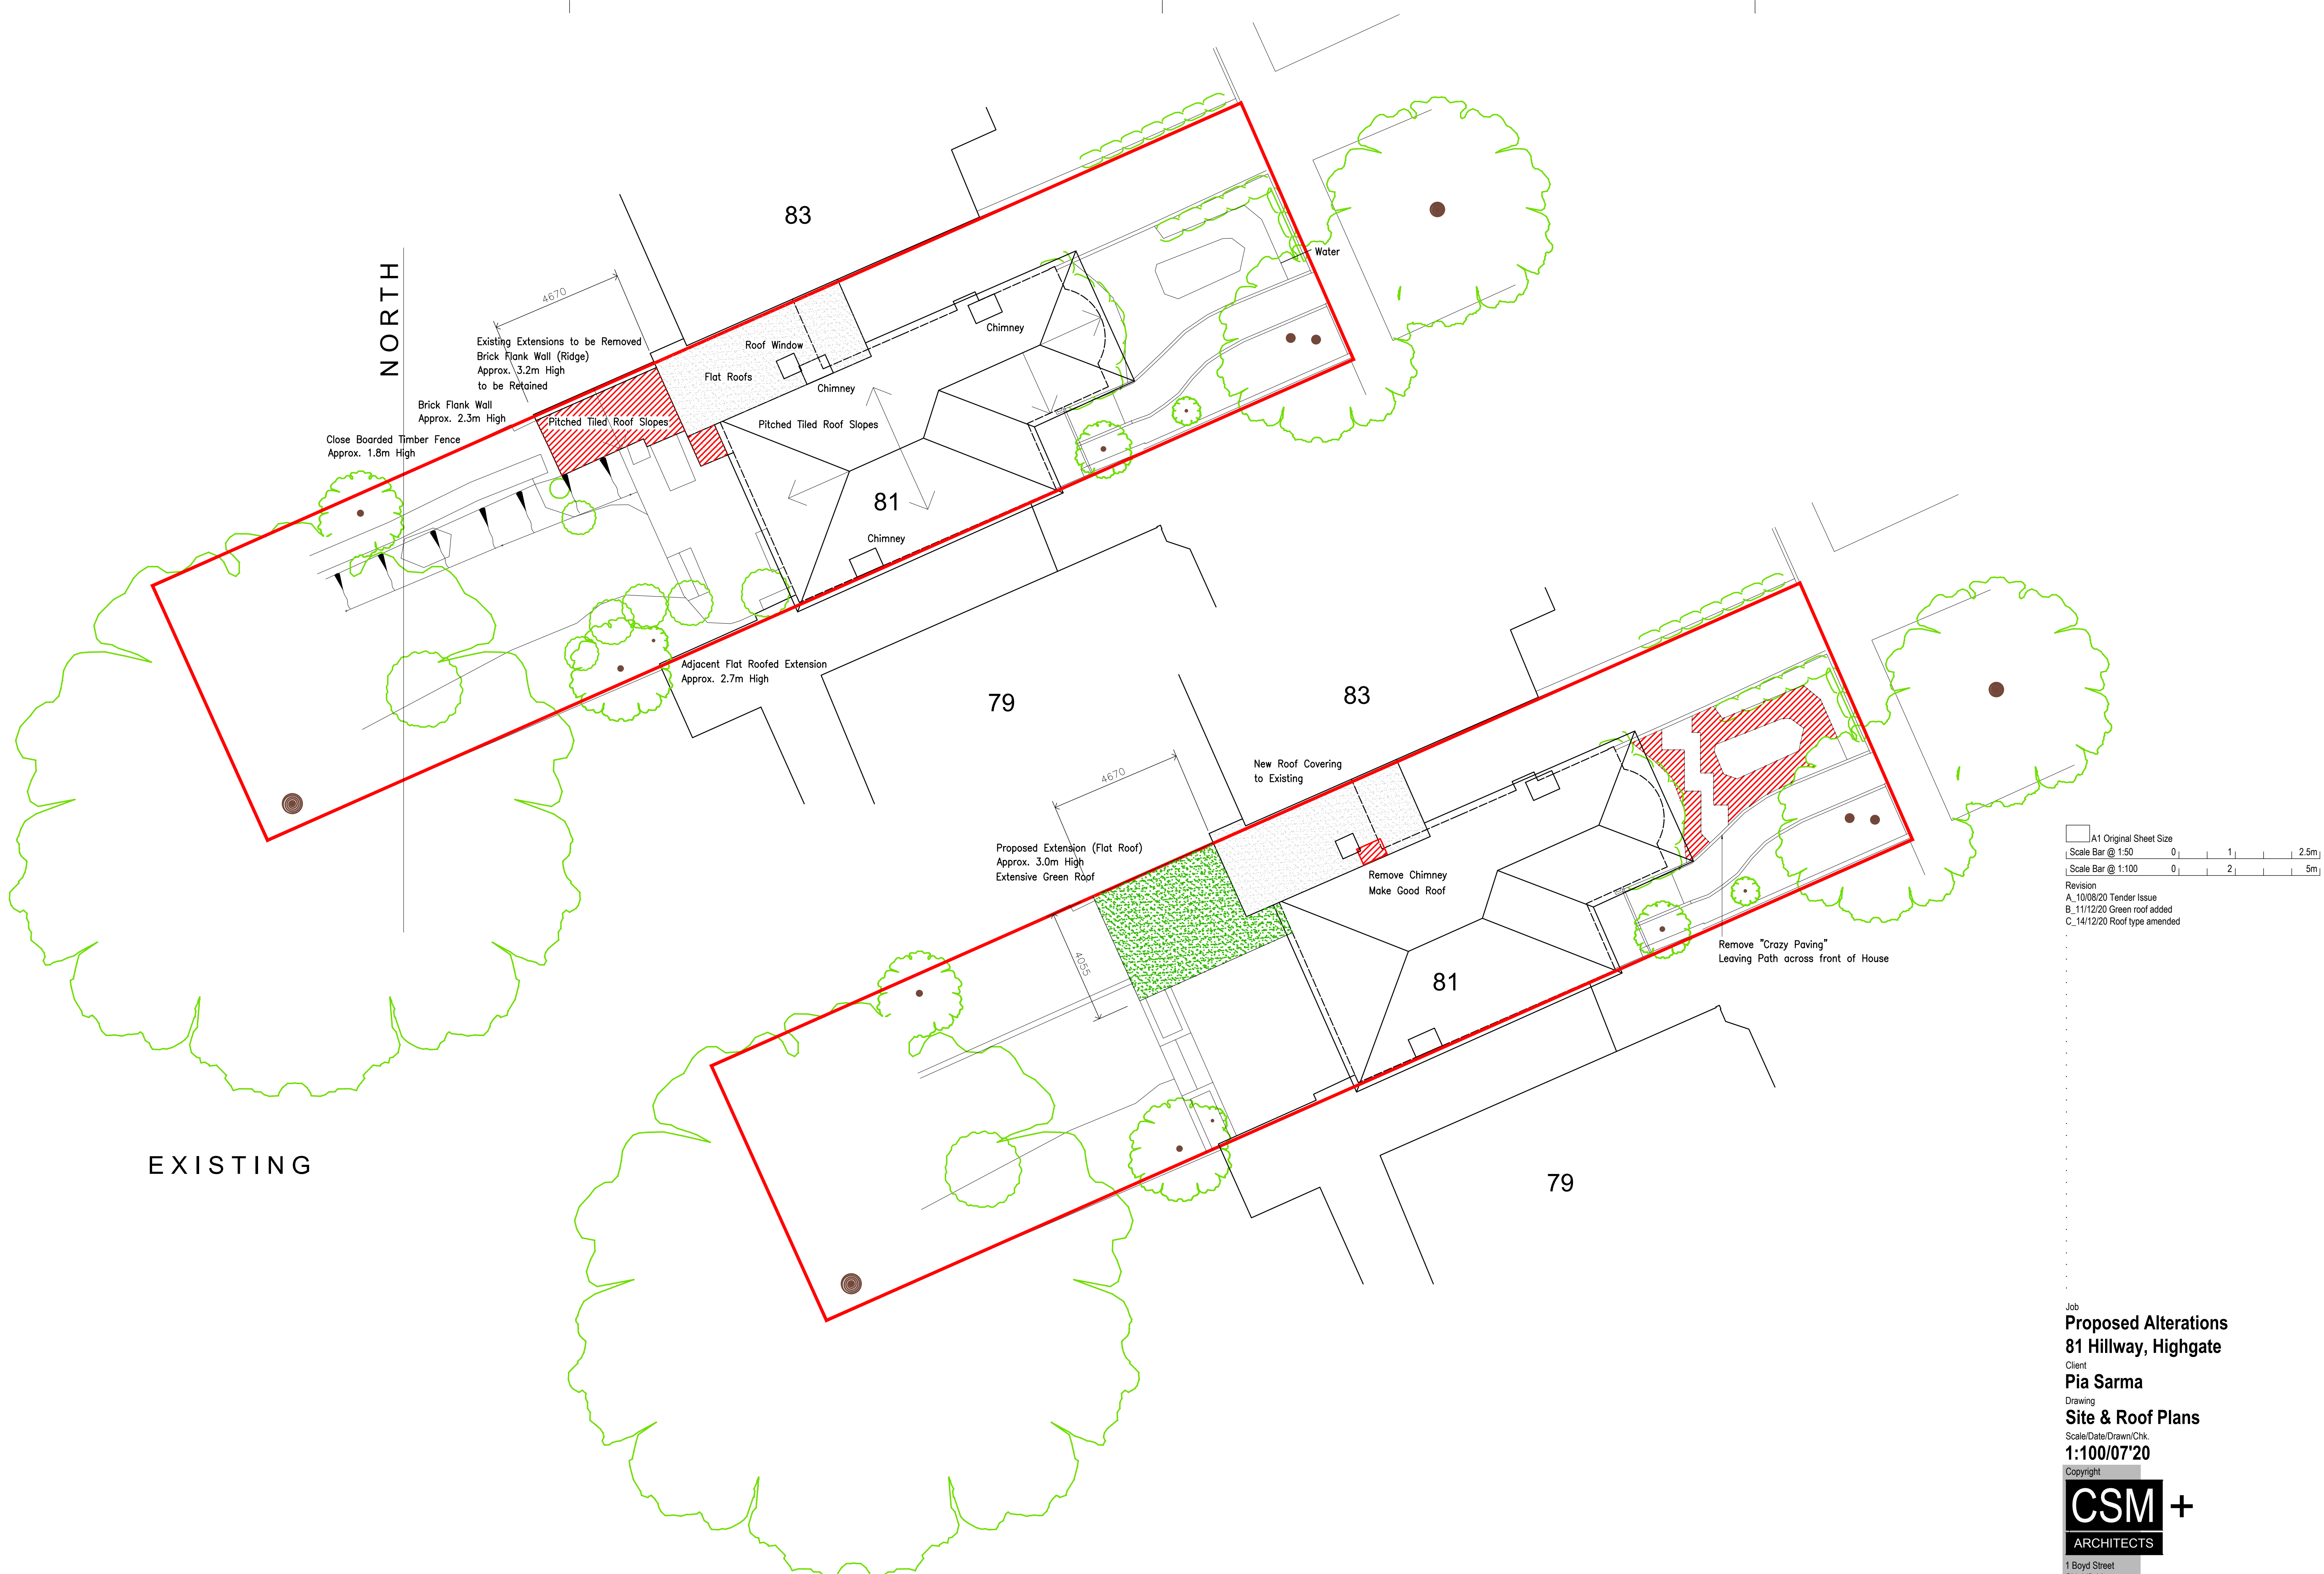

A1 Original Sheet Size
Scale Bar @ 1:50 0 1 2.5m
Scale Bar @ 1:100 0 1 2 5m
Revision
A_10/08/20 Tender Issue
B_11/12/20 Green roof added
C_14/12/20 Roof type amended

Job
**Proposed Alterations
81 Hillway, Highgate**
Client
Pia Sarma
Drawing
Site & Roof Plans
Scale/Date/Drawn/Chk.
1:100/07'20

Copyright
CSM +
ARCHITECTS
1 Boyd Street
Shieldfield
Newcastle upon Tyne
NE2 1AP
Tel +44 (0) 191 260-2450
Fax +44 (0) 191 261-7301
E-mail admin@csmarcitects.co.uk
Web Site www.csmarchitects.co.uk