


↑ FIRST FLOOR

↑ UPPER GROUND FLOOR

↑ LOWER GROUND FLOOR

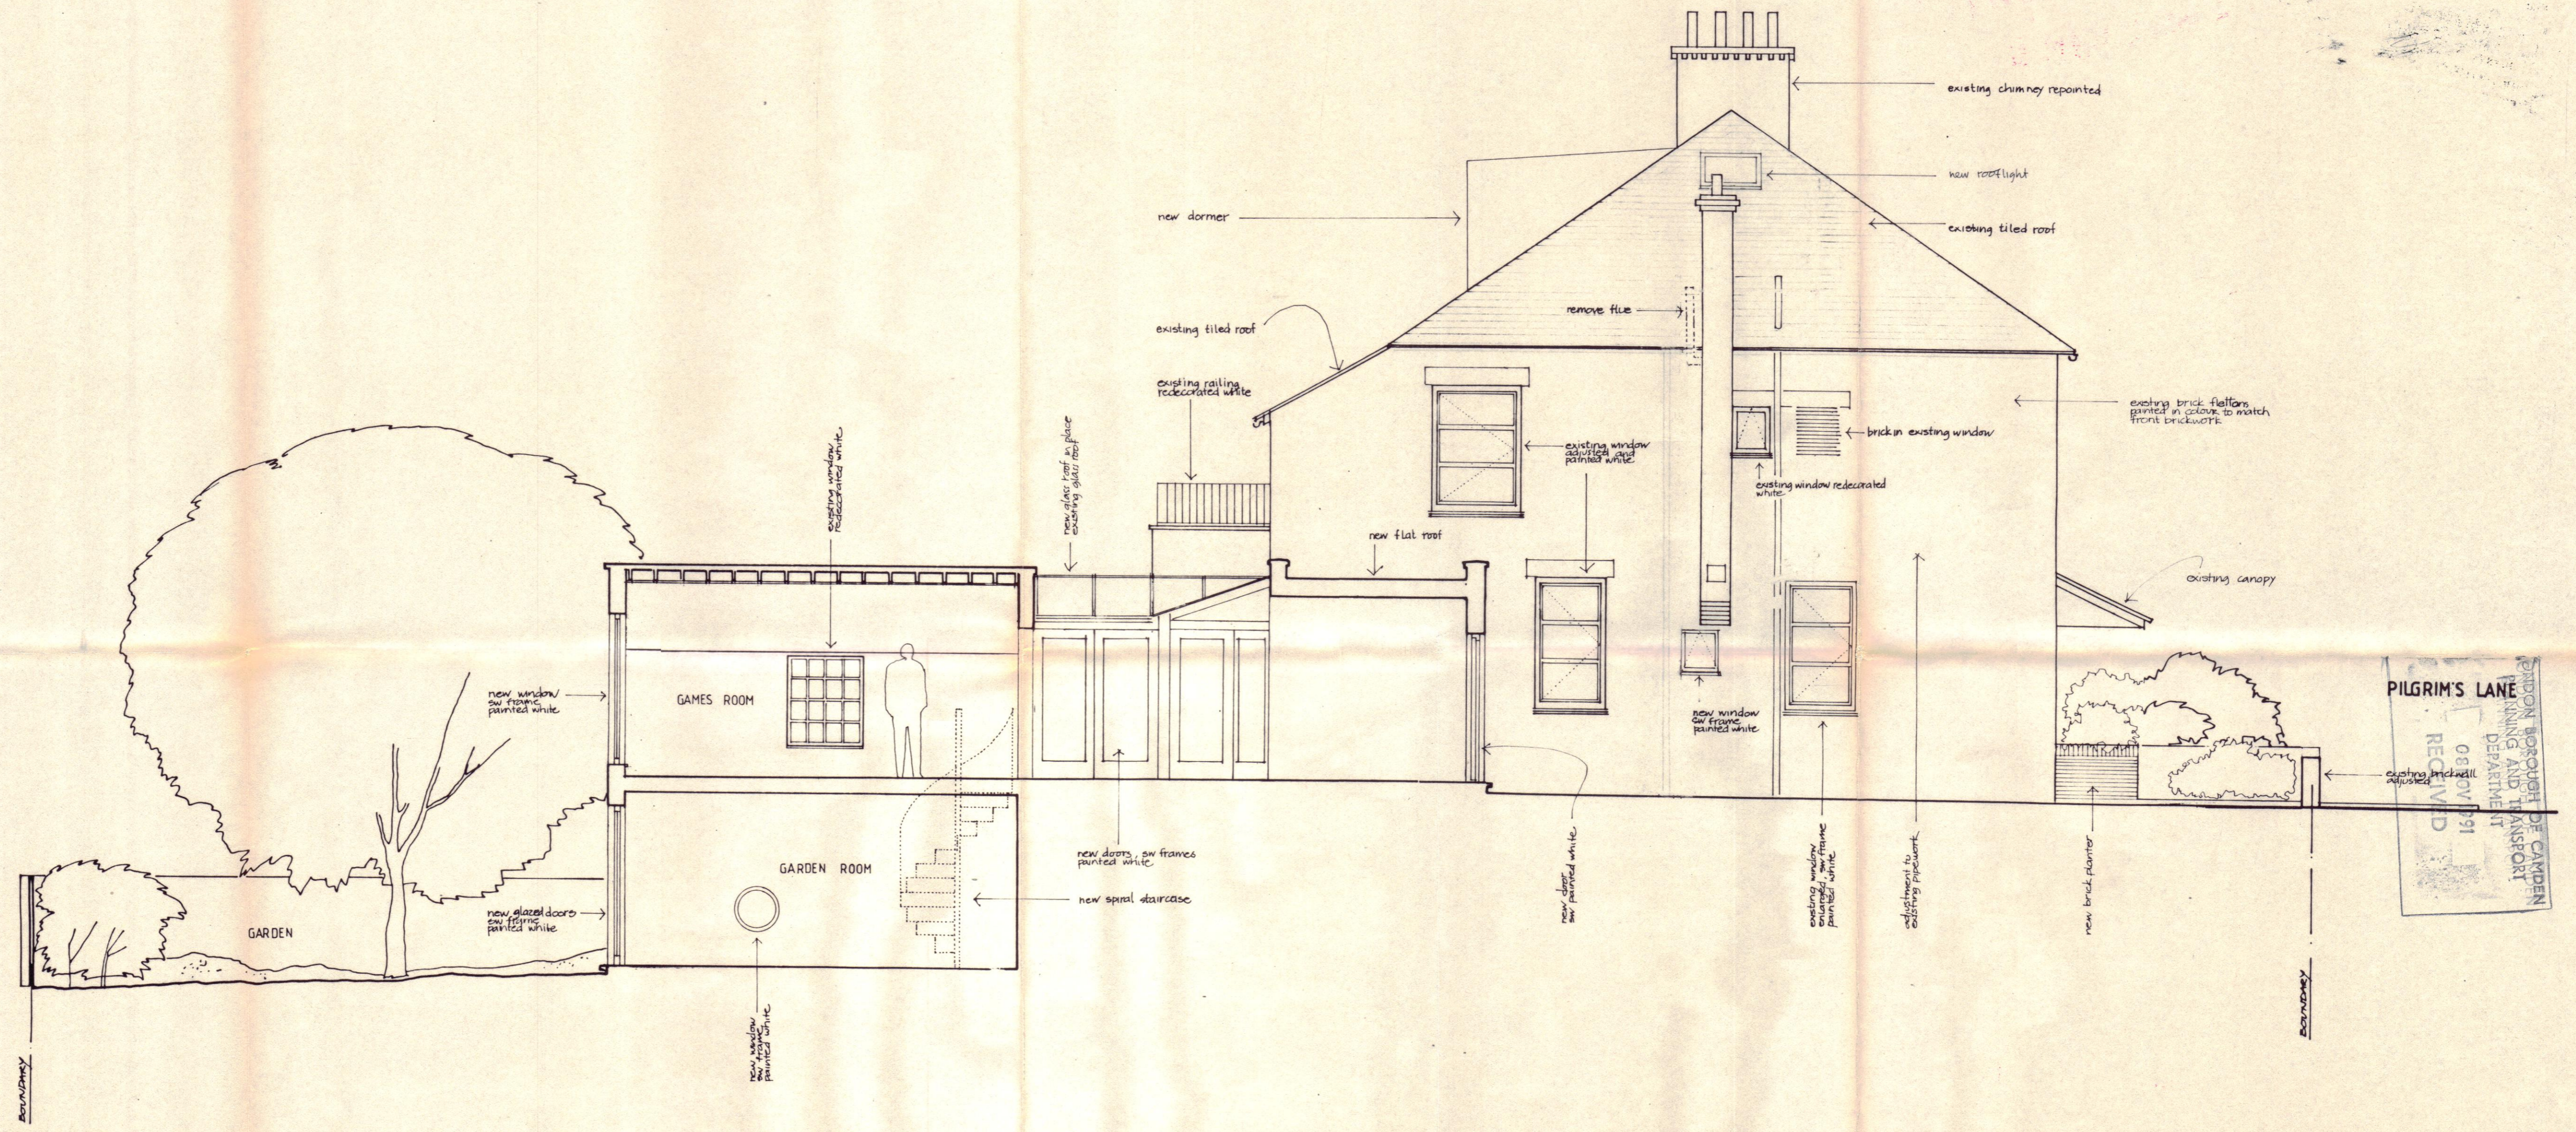

PILGRIM'S LANE  
 LONDON BOROUGH OF CAMDEN  
 PLANNING AND TRANSPORT  
 DEPARTMENT  
 26 NOV 1991  
 APPROVED  
 ON BEHALF OF THE COUNCIL

HB9 160 107 R1

TP9 1009 69 R1

LONDON BOROUGH OF CAMDEN  
 TOWN AND COUNTRY PLANNING ACTS  
 26 NOV 1991  
 APPROVED  
 PLANS NOT VALID FOR CONSTRUCTION  
 ON BEHALF OF THE COUNCIL

REV A - 5.11.91 - side dormer omitted, new roof light added.


16 PILGRIM'S LANE, NW 3	JACOB BLACKER ARCHITECT & PLANNER	scale 1/50
MR & MRS GUR	6 SHEPHERDS WALK LONDON NW3	date 11.6.91
PROPOSAL - SIDE ELEVATION	TEL 071 - 431 1776 FAX 071 - 436 9726	707 / 13 A