


Planning Condition 09

Level 00

Retail Units - Indicative Subdivision

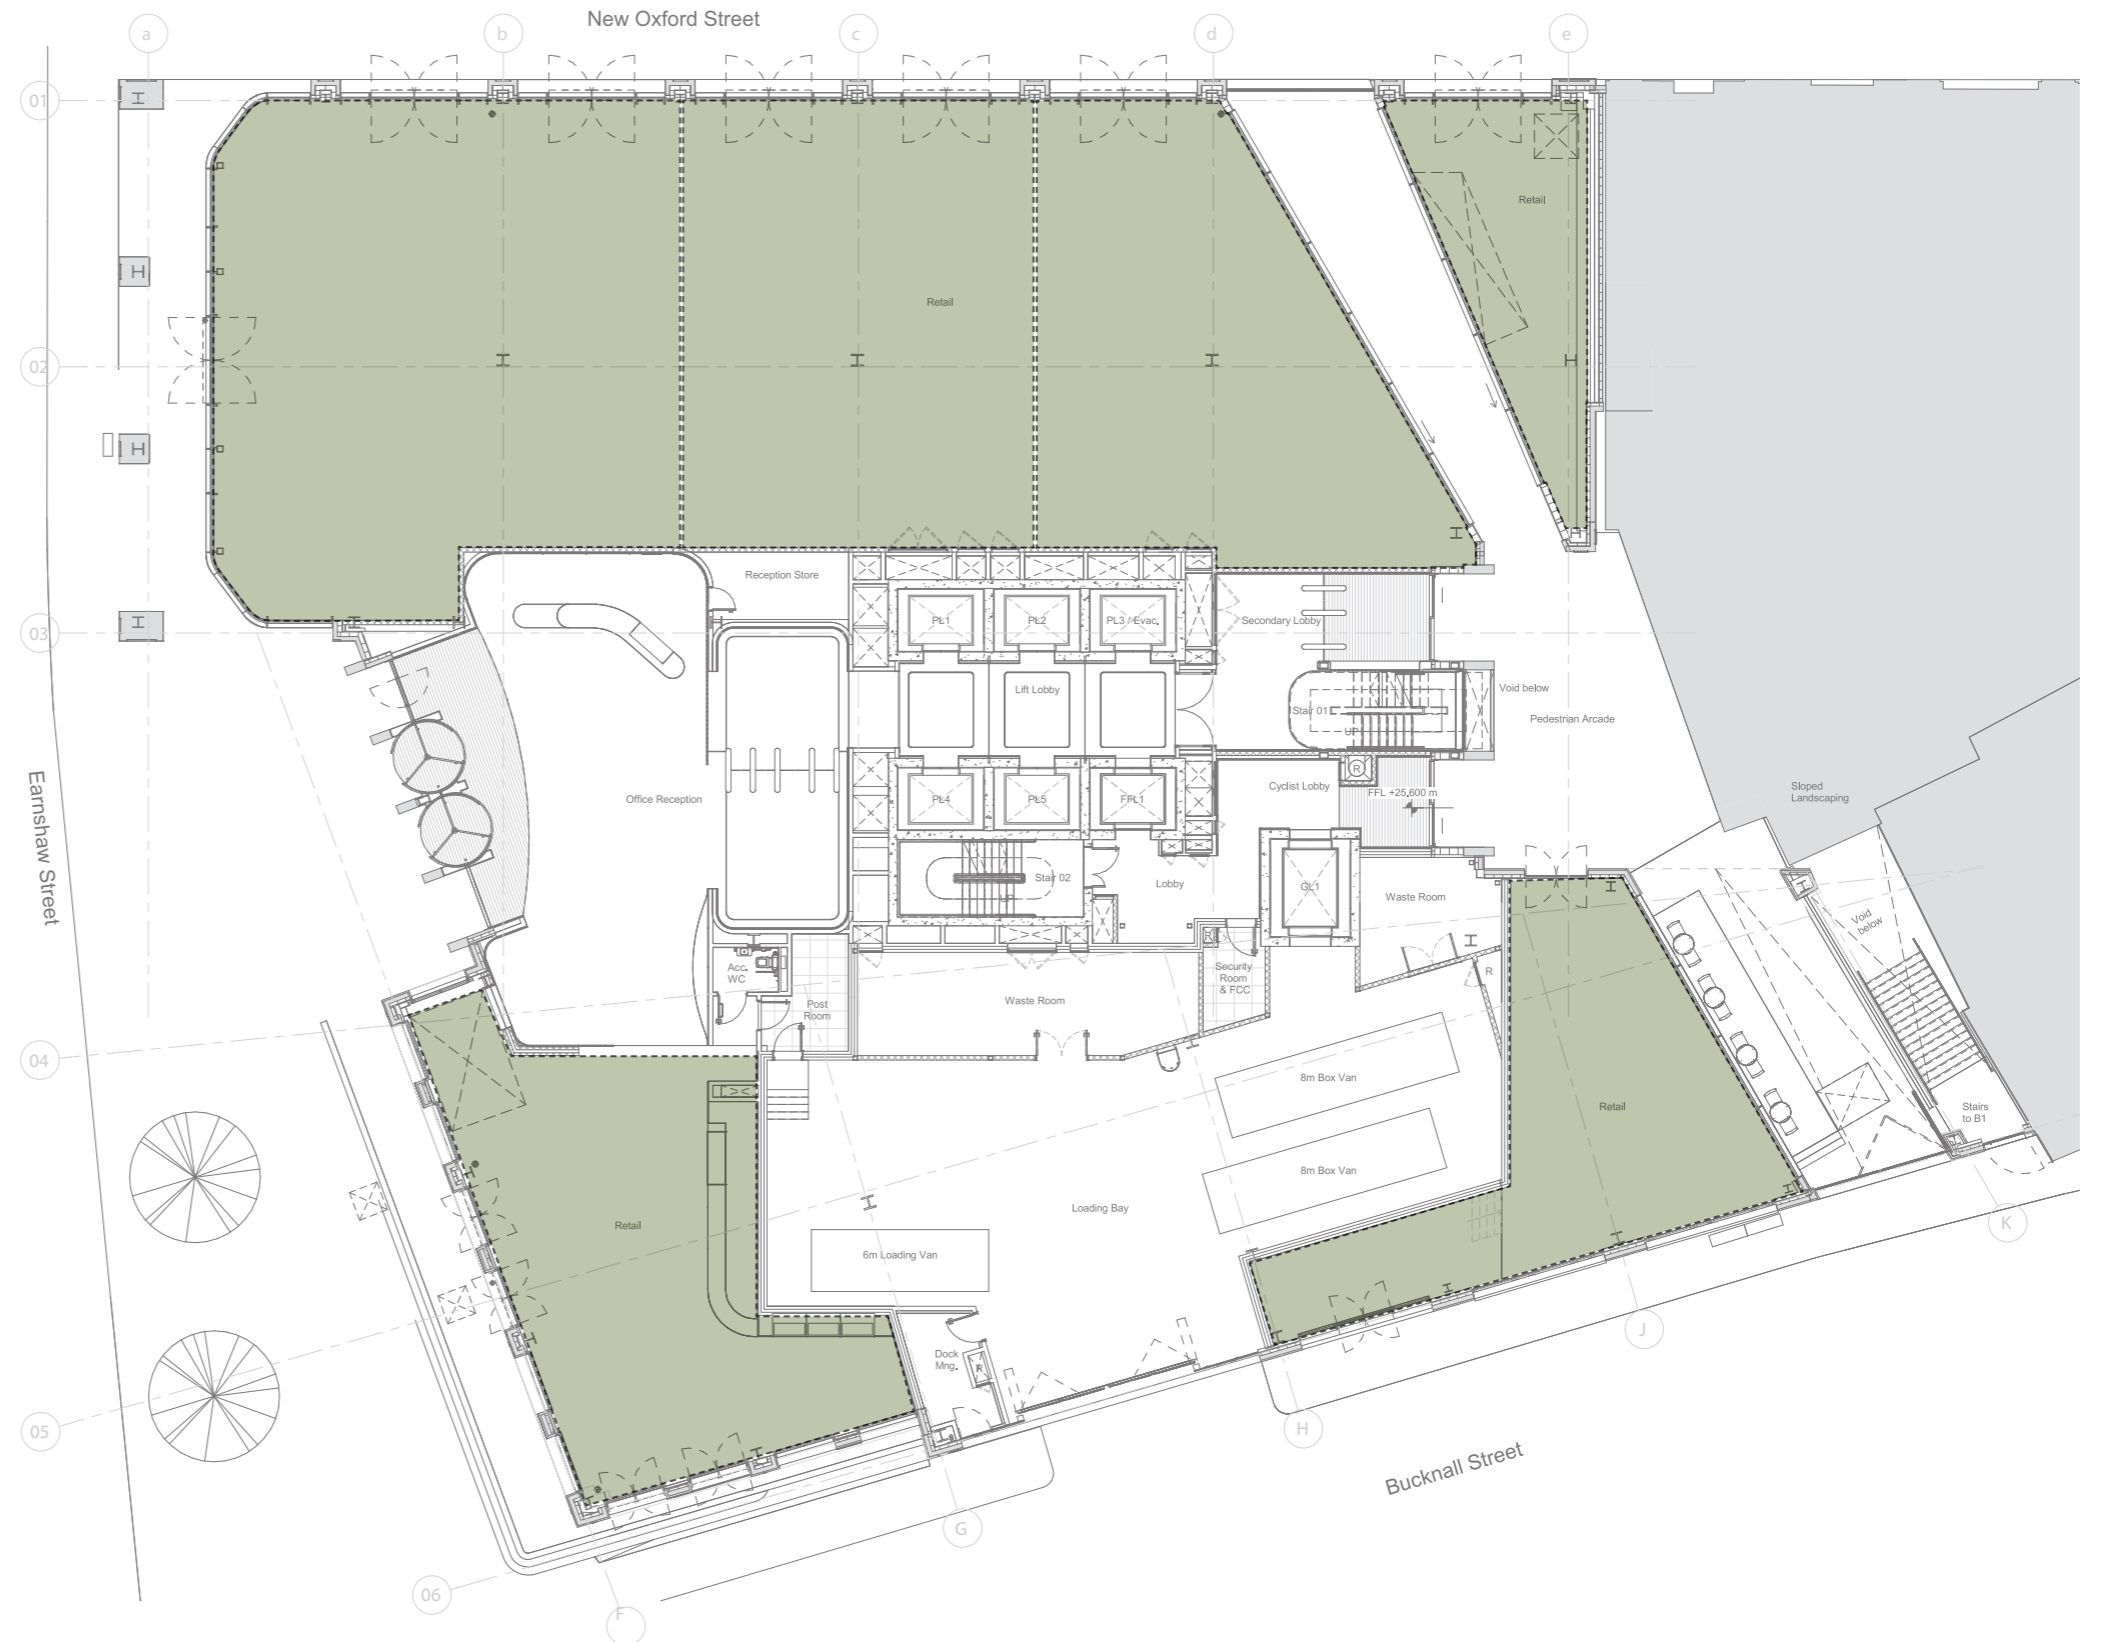

Planning Condition 09

Level B1

Retail Units - Indicative Subdivision

* Note: Fire escapes will be managed and agreed with the retail tenants at the time of Agreement for Lease via a common corridor

