

LEGEND

- RWO RAINWATER OUTLET
- RWP RAINWATER PIPE
- SVP SOIL VENT PIPE
- WVP WASTE VENT PIPE
- WP WASTE PIPE
- VP VENT PIPE
- ASP ANTI SIPHON PIPE
- AAV AUTOMATIC AIR ADMITTANCE VALVE

- A/C ACCESS CAP OR DOOR
- R/E RODDING EYE

- FA FROM ABOVE
- TB TO BELOW
- DTB DROP TO BELOW
- DTD DROP TO DRAIN
- LL LOW LEVEL
- HL HIGH LEVEL



- CS CLEANERS SINK
- DW DISH WASHER
- KS KITCHEN SINK
- SH SHOWER
- UR URINAL
- WC WATER CLOSET
- WHB WASH HAND BASIN
- WM WASHING MACHINE

- BIG BACK INLET GULLY
- G GULLY
- FMH FOUL MANHOLE
- SWMH SURFACE WATER MANHOLE

- FFL FINISHED FLOOR LEVEL
- FGL FINISHED GROUND LEVEL
- SSL STRUCTURAL SLAB LEVEL
- CL COVER LEVEL
- IL INVERT LEVEL

- DI DUCTILE IRON
- VC VITRIFIED CLAYWARE

- FOUL DRAIN
- SURFACE WATER DRAIN
- WATERPROOFING DRAINAGE
- PIPEWORK AT HIGH LEVEL

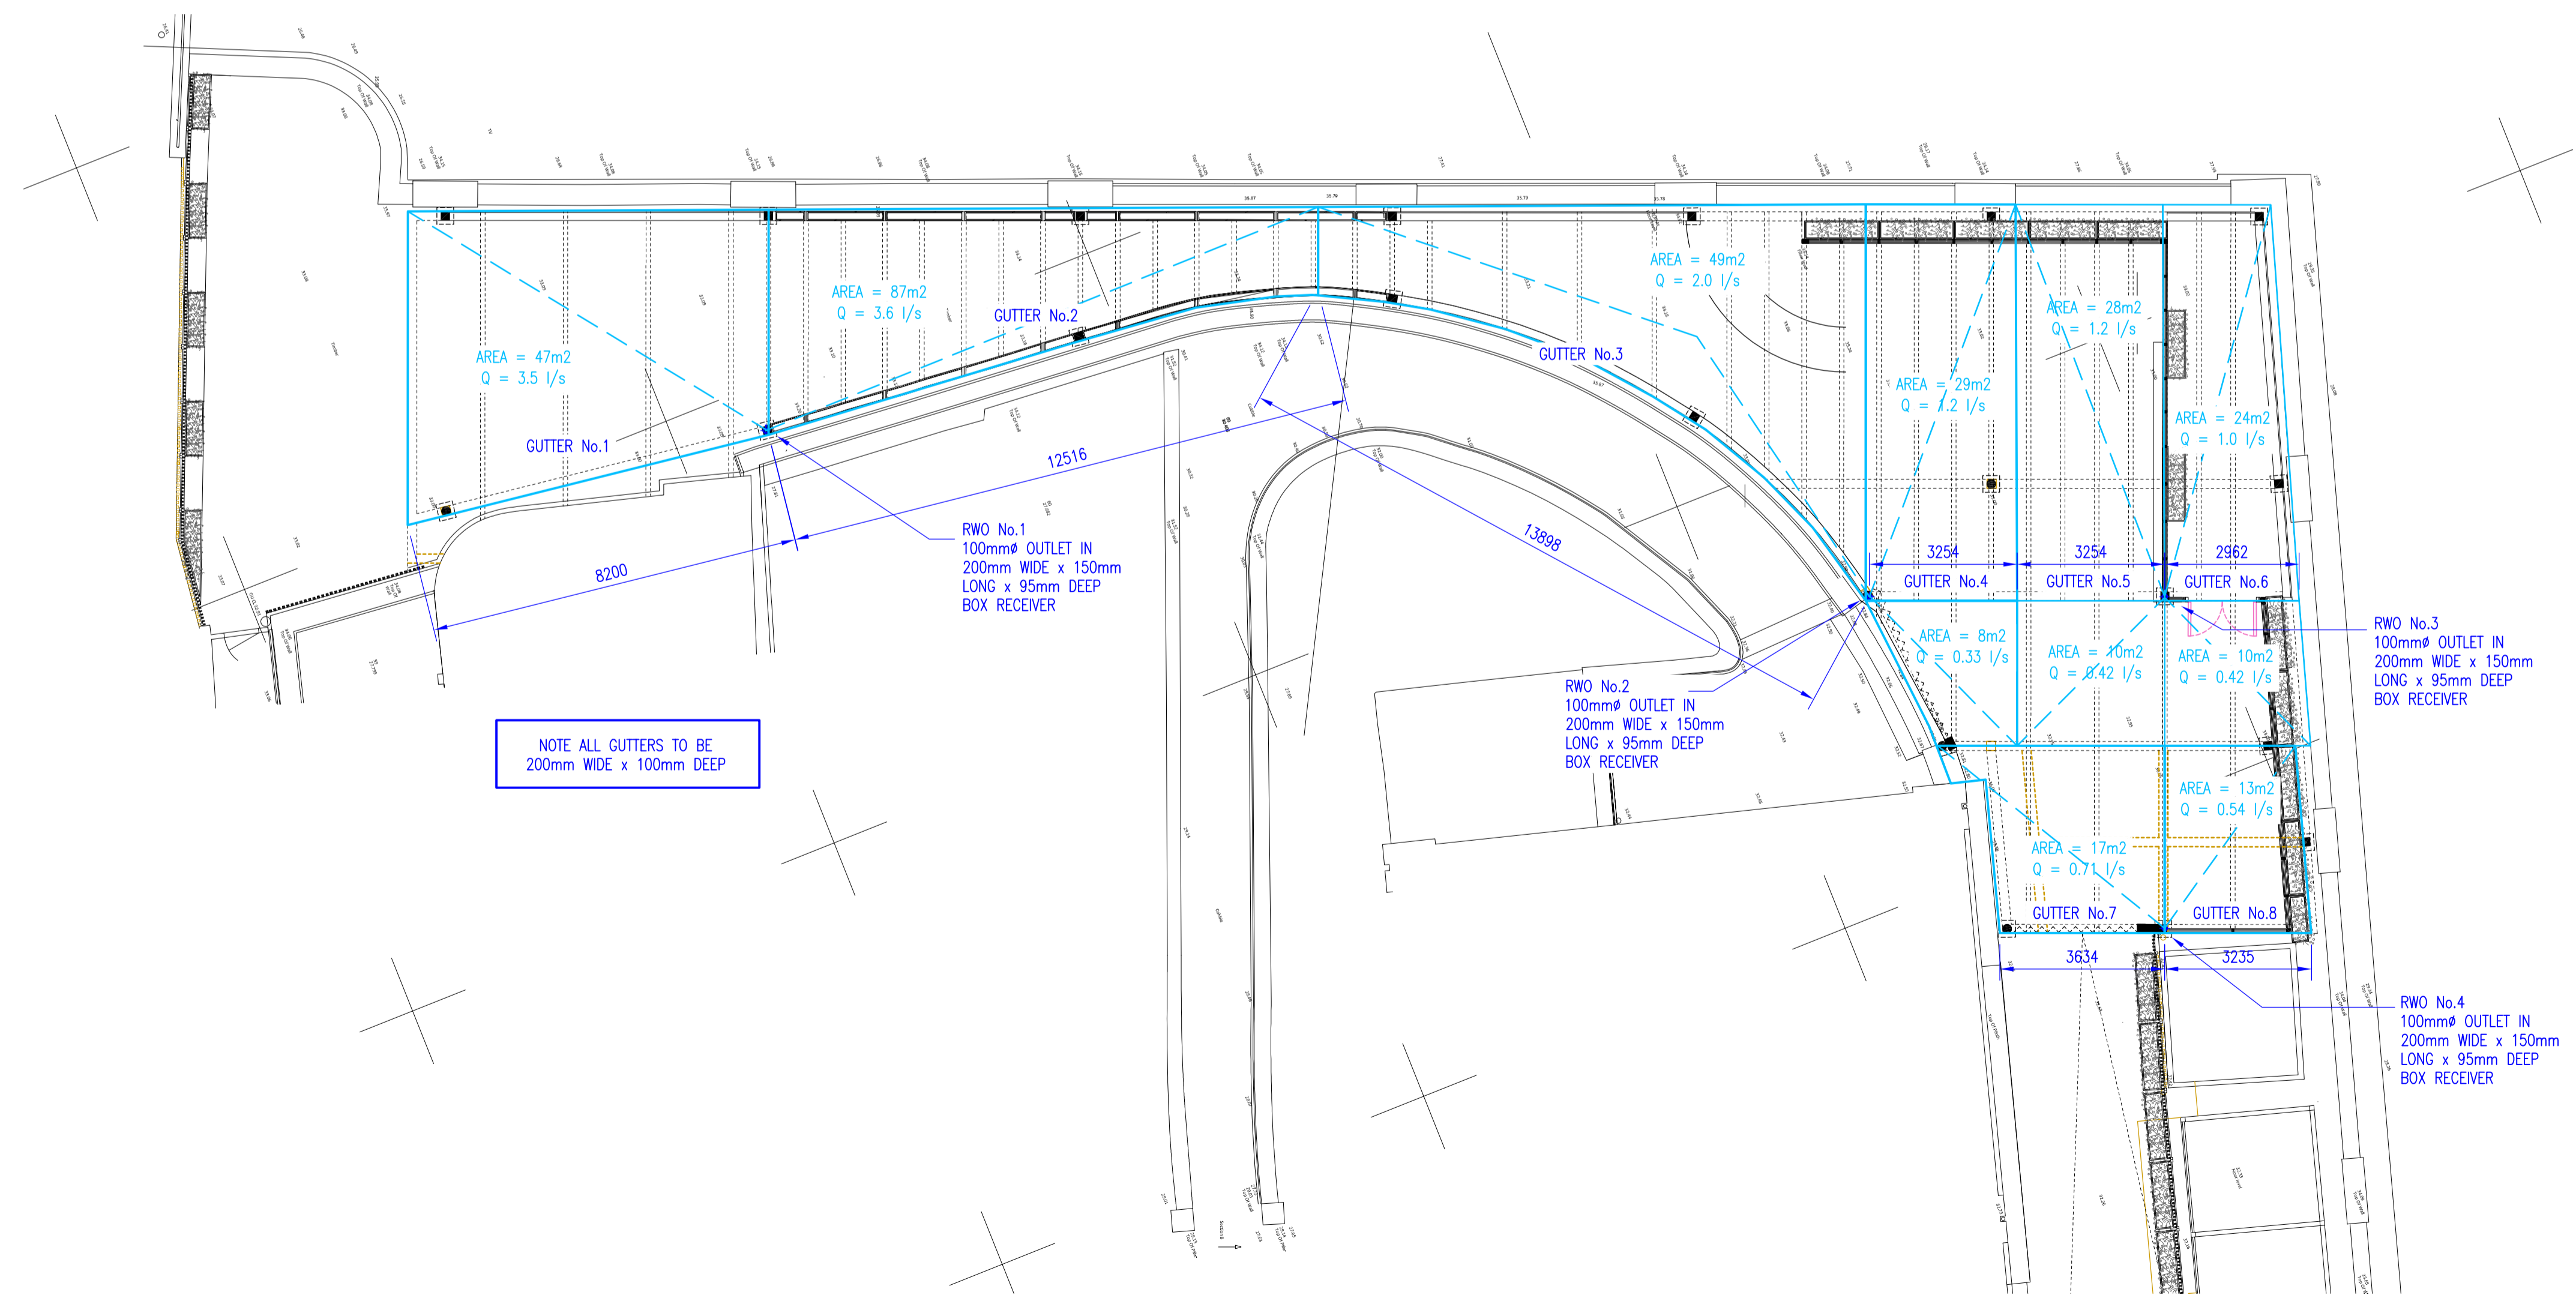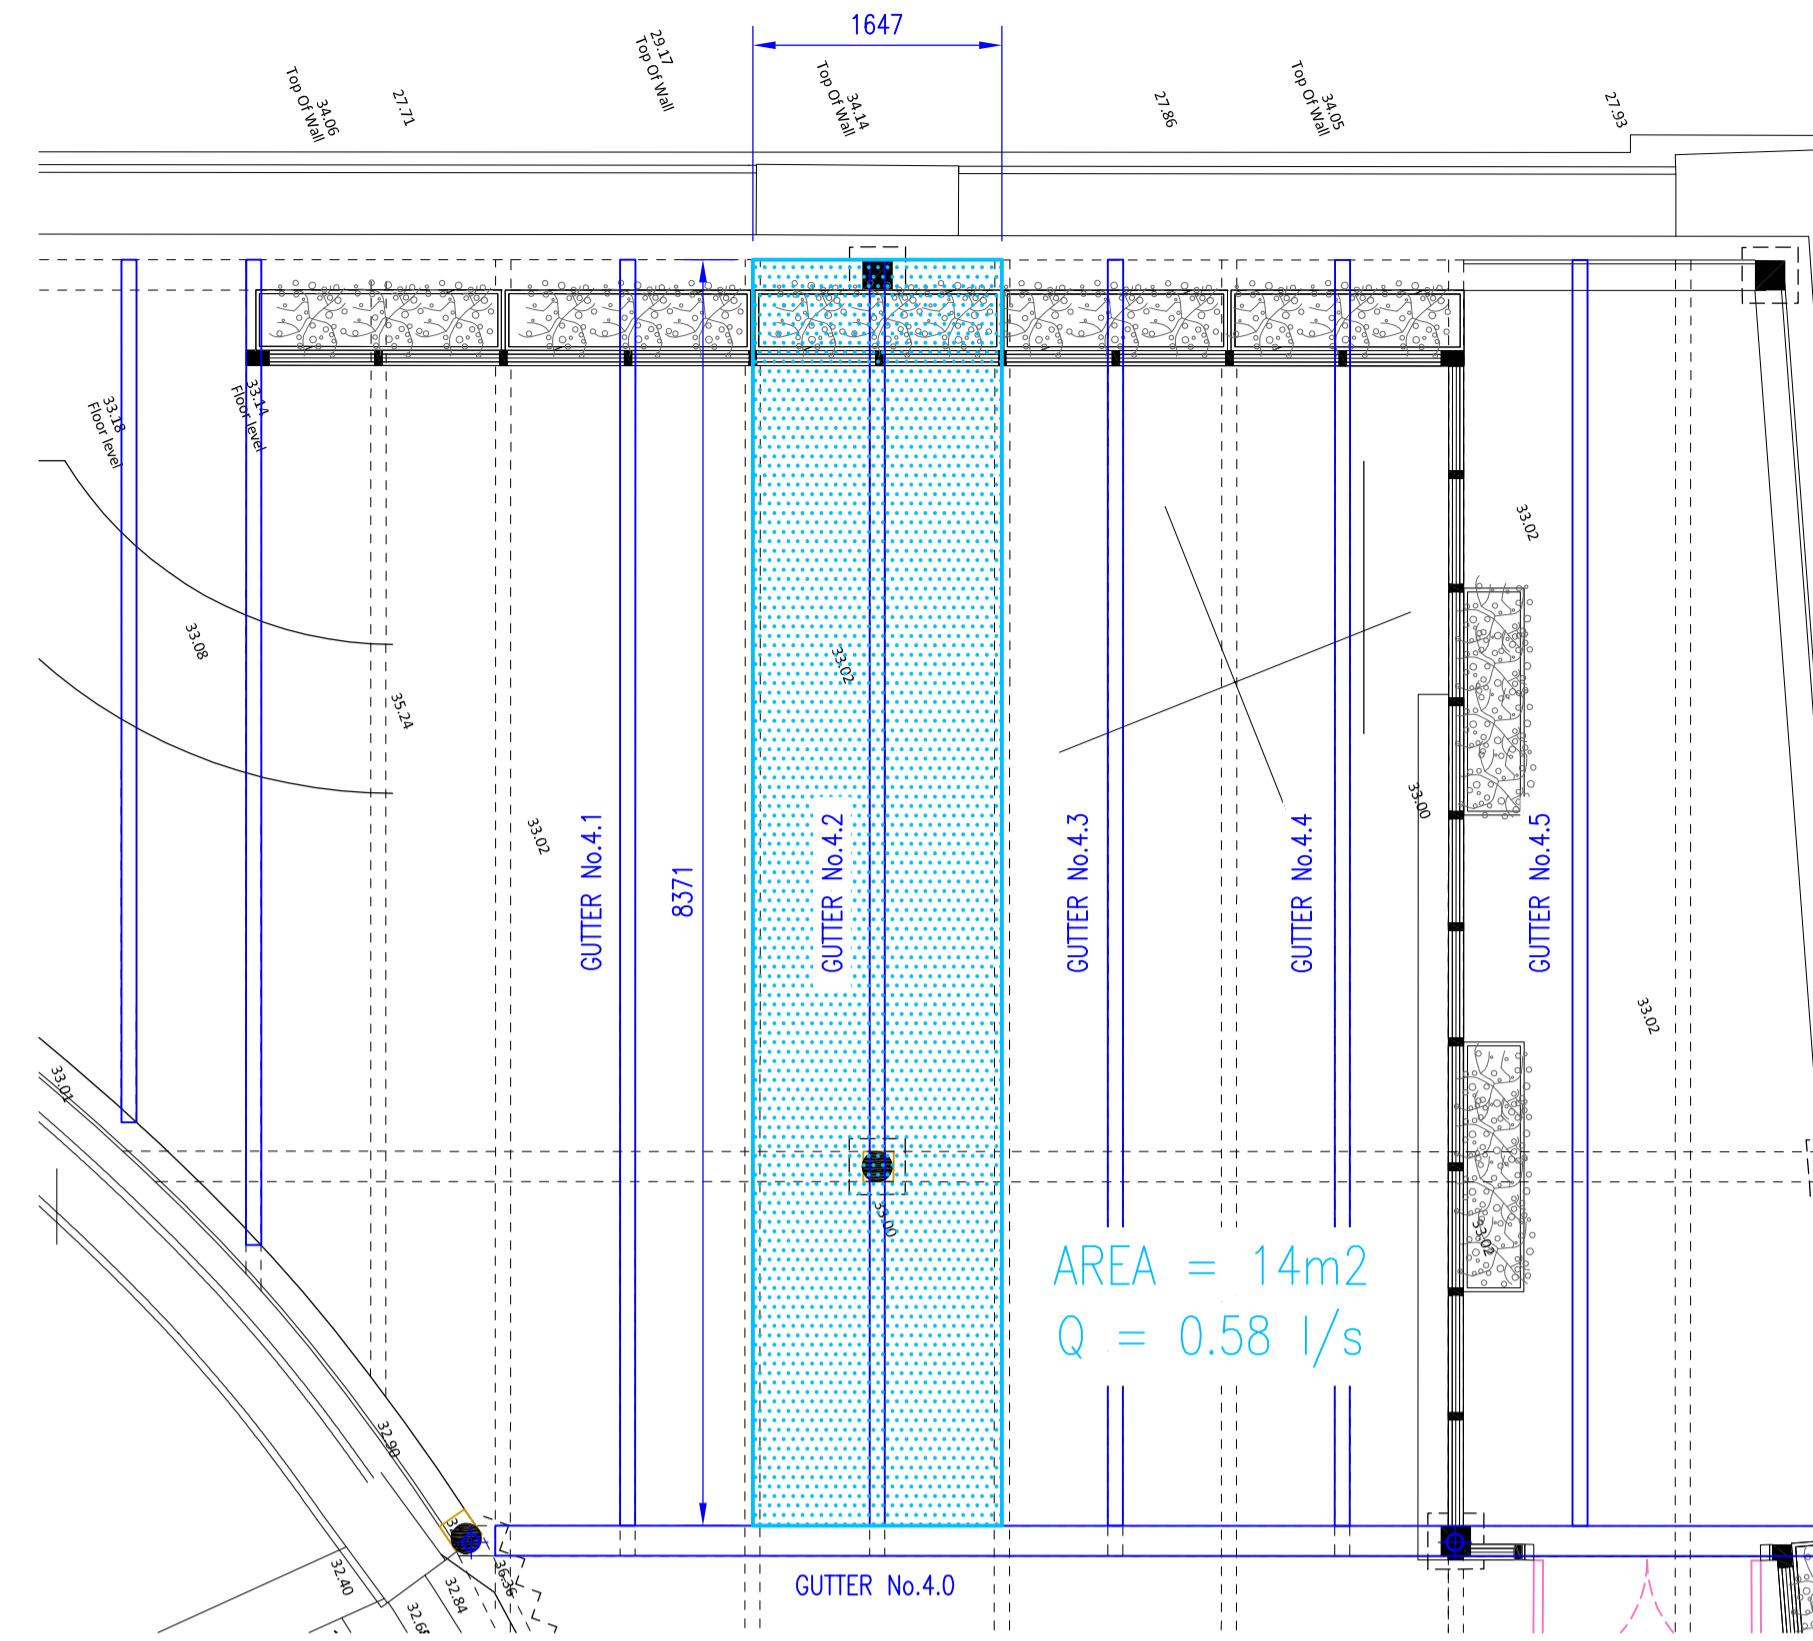

NOT FOR CONSTRUCTION

WORK IN
PROGRESS
06.11.2020

REV	DATE	BY	DESCRIPTION	CHK	APD

DRAWING STATUS: **PLANNING**

PURA DESIGN LTD
 ENVIRONMENTAL SERVICES ENGINEERS
 3 Castle Avenue, Hythe, Kent, CT21 5HD
 Tel: 01303 268618
<http://www.puradesignltd.co.uk>

CLIENT: _____
 ARCHITECT: _____

PROJECT:
 CAMDEN MARKET
 HORSE HOSPITAL TERRACE
TITLE:
 DRAINAGE SERVICES
 RAINWATER DRAINAGE
 ROOF LAYOUT

SCALE @ A1: 1:50	CHECKED: JHGS	APPROVED: NOV 2020	DATE:
---------------------	------------------	-----------------------	-------

PROJECT No: 1317	DRAWING No: PL/101	REV:	
----------------------------	------------------------------	------	--