


NOTES:

- DIMENSIONS**
Figured dimensions are to be taken in preference to scaled dimensions. All dimensions are to be verified on site prior to work commencing.
- DISCREPANCIES**
Any discrepancy is to be referred to the consultant before proceeding.
- COPYRIGHT © 2016**
Copyright in this drawing is the property of Michael Jones & Associates LLP and must not be reproduced nor amended nor used for the execution of any works whether in connection with the proposed works for which it is prepared or otherwise without the express consent of Michael Jones & Associates LLP. All rights reserved.
- RELATED DOCUMENTS**
This drawing shall be read in conjunction with the relevant written Specification of Works, accompanying Drawings, Room Data Sheets, Equipment Schedules and all other relevant documents connected to those works shown on this drawing.

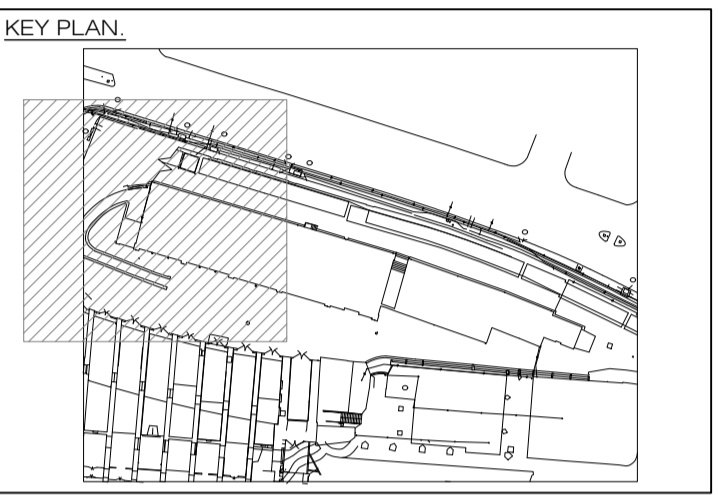

C	9th Dec 2020	PLANNING ISSUE
B	8th Dec 2020	PLANNING ISSUE
A	20th Nov 2020	PLANNING ISSUE
-	28th Oct 2020	PRELIMINARY ISSUE
No:	Date:	Amendment:
Revision:		

Michael Jones & Associates LLP
ENGINEERING CONSULTANTS




Grosvenor House
8 London Road, Reigate, Surrey, RH2 9HY.
Tel: +44(0)1737 245610 Fax: +44(0)1737 241142
e.mail: info@mjasociates.co.uk

Scale:	Date:	Drawn:	Chkd:
1:100@A1	Oct 2020	DP	MJA

Client: Labtech

Project: Stables Market Camden

Title: Old Horse Hospital Fest Terrace Proposed Services Infrastructure

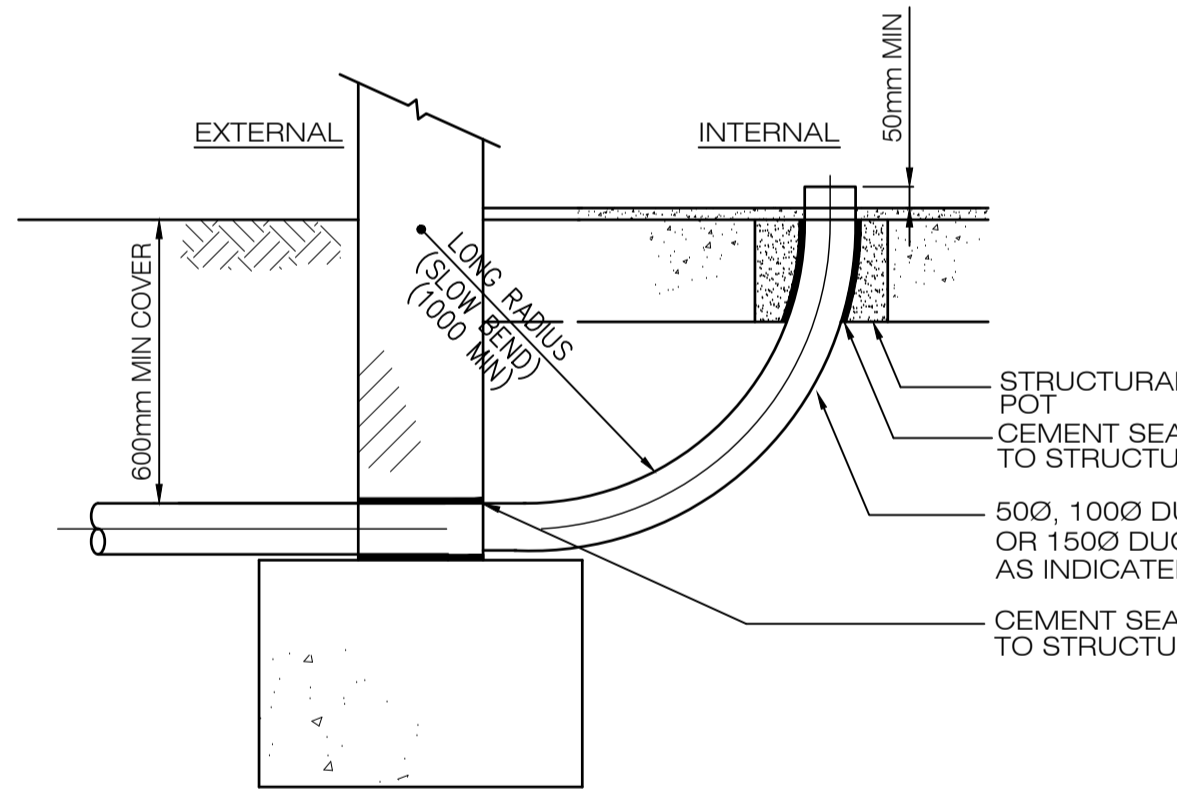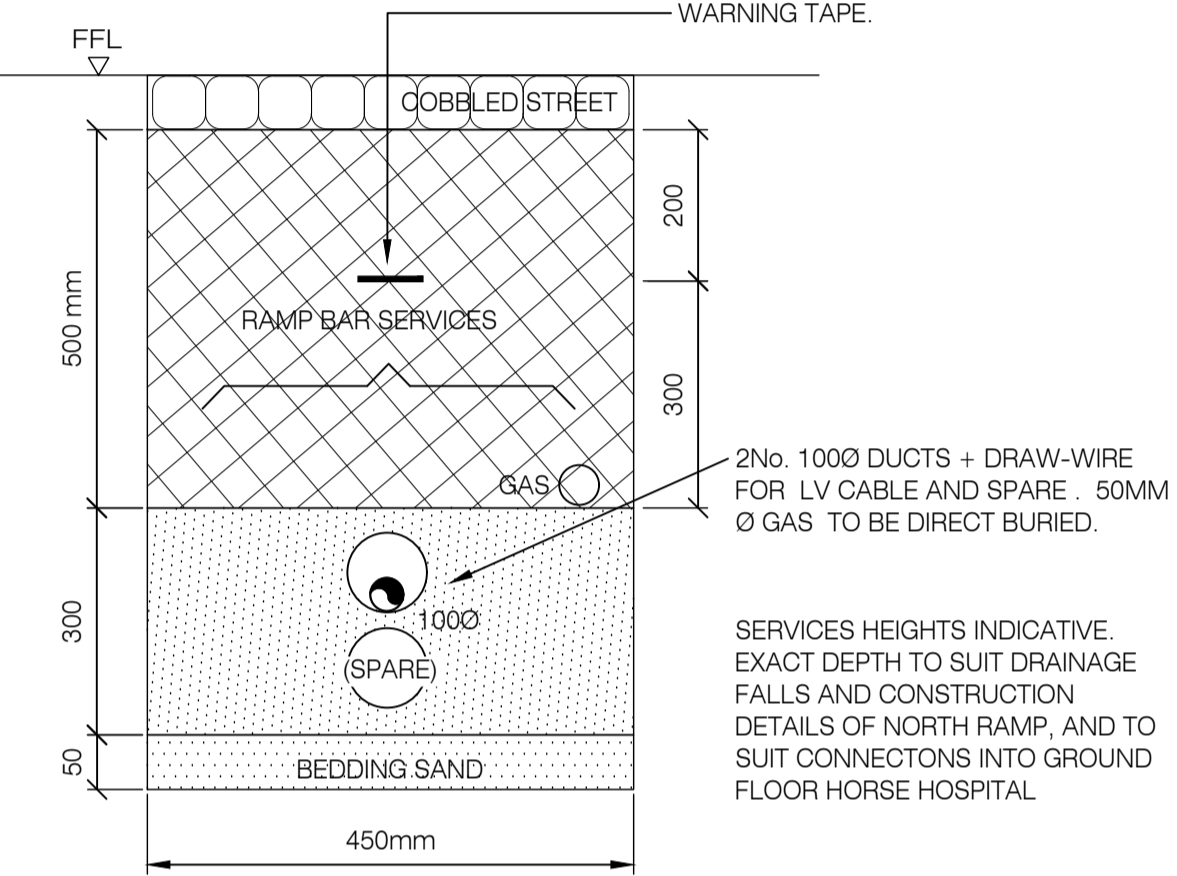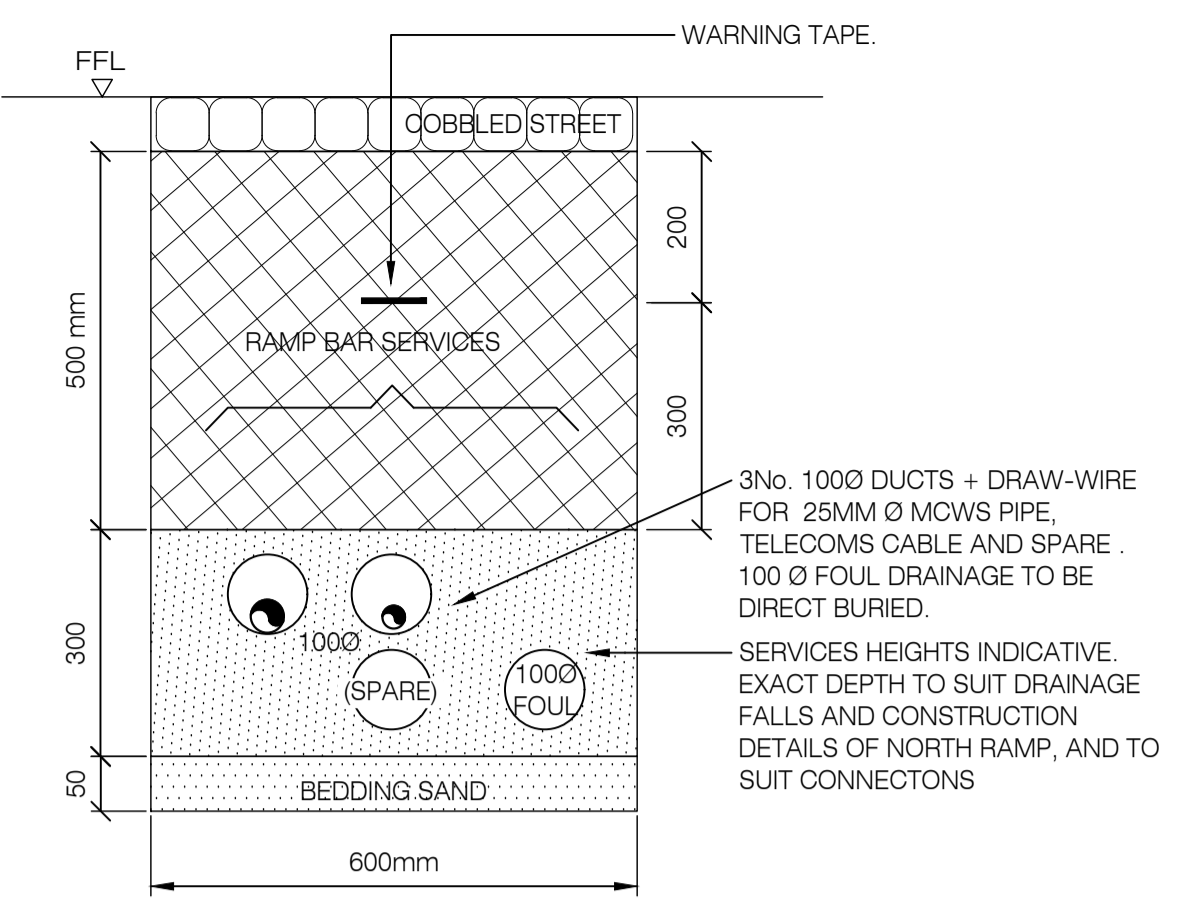

2 No. 100 DIA LV DUCTS AND DIRECT BURIED GAS PIPE TO BAR AREA REFER TO FIG 2

3 No. 100 DIA DUCTS AND DIRECT BURIED FOUL DRAINAGE TO BAR AREA REFER TO FIG 1

DUCTED SERVICES RISE FROM BELOW COBBLED SURFACE, REFER TO FIG 3

FOUL DRAINAGE FROM BAR DROPS TO GROUND LEVEL TO PICKUP BELOW GROUND DRAINAGE.

LV, TELECOMS AND MCWS RUN AT HIGH LEVEL THROUGH WCS UNDER PEDESTRIAN RAMP.

BELOW GROUND DRAINAGE AT GROUND FLOOR LEVEL SERVING UNIT 87, WCS AND TERRACE BAR

TERRACE BAR MCWS, TELECOM AND LV CABLE RISE FROM DUCTED ENTRY TO H/L WITHIN PROPOSED WCS

DUCTED MCWS, TELECOM AND LV CABLE EXTENDED FROM EXISTING BELOW GROUND DUCTED INFRASTRUCTURE.

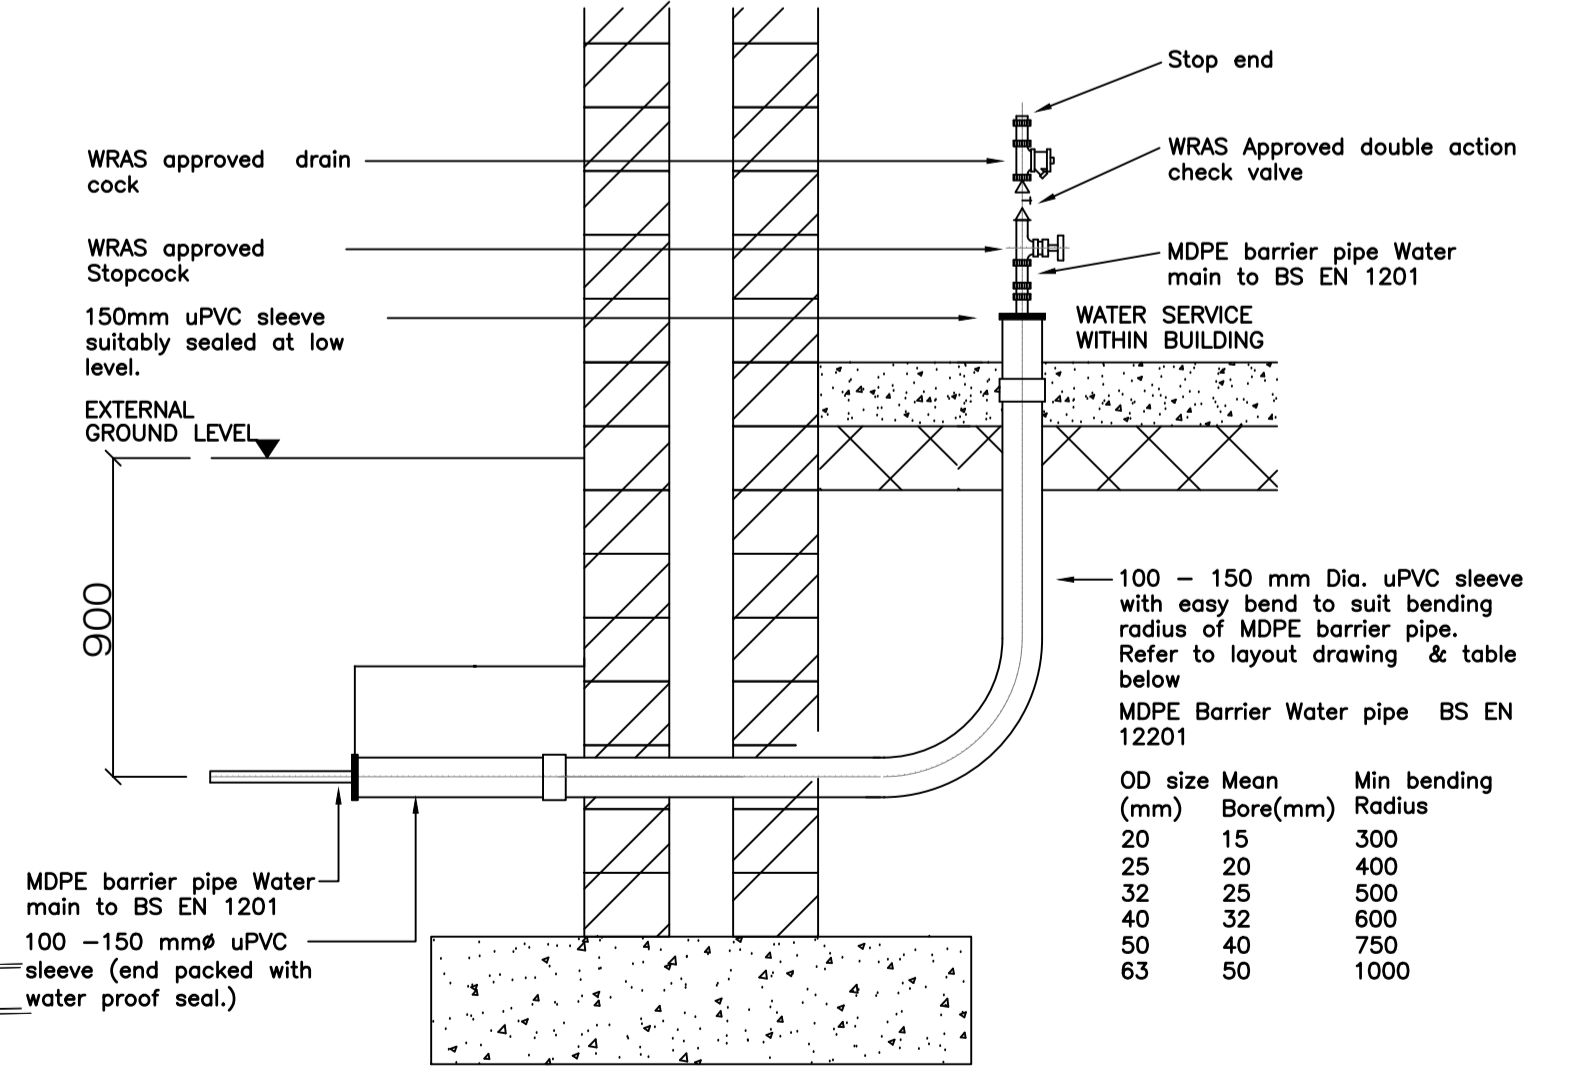
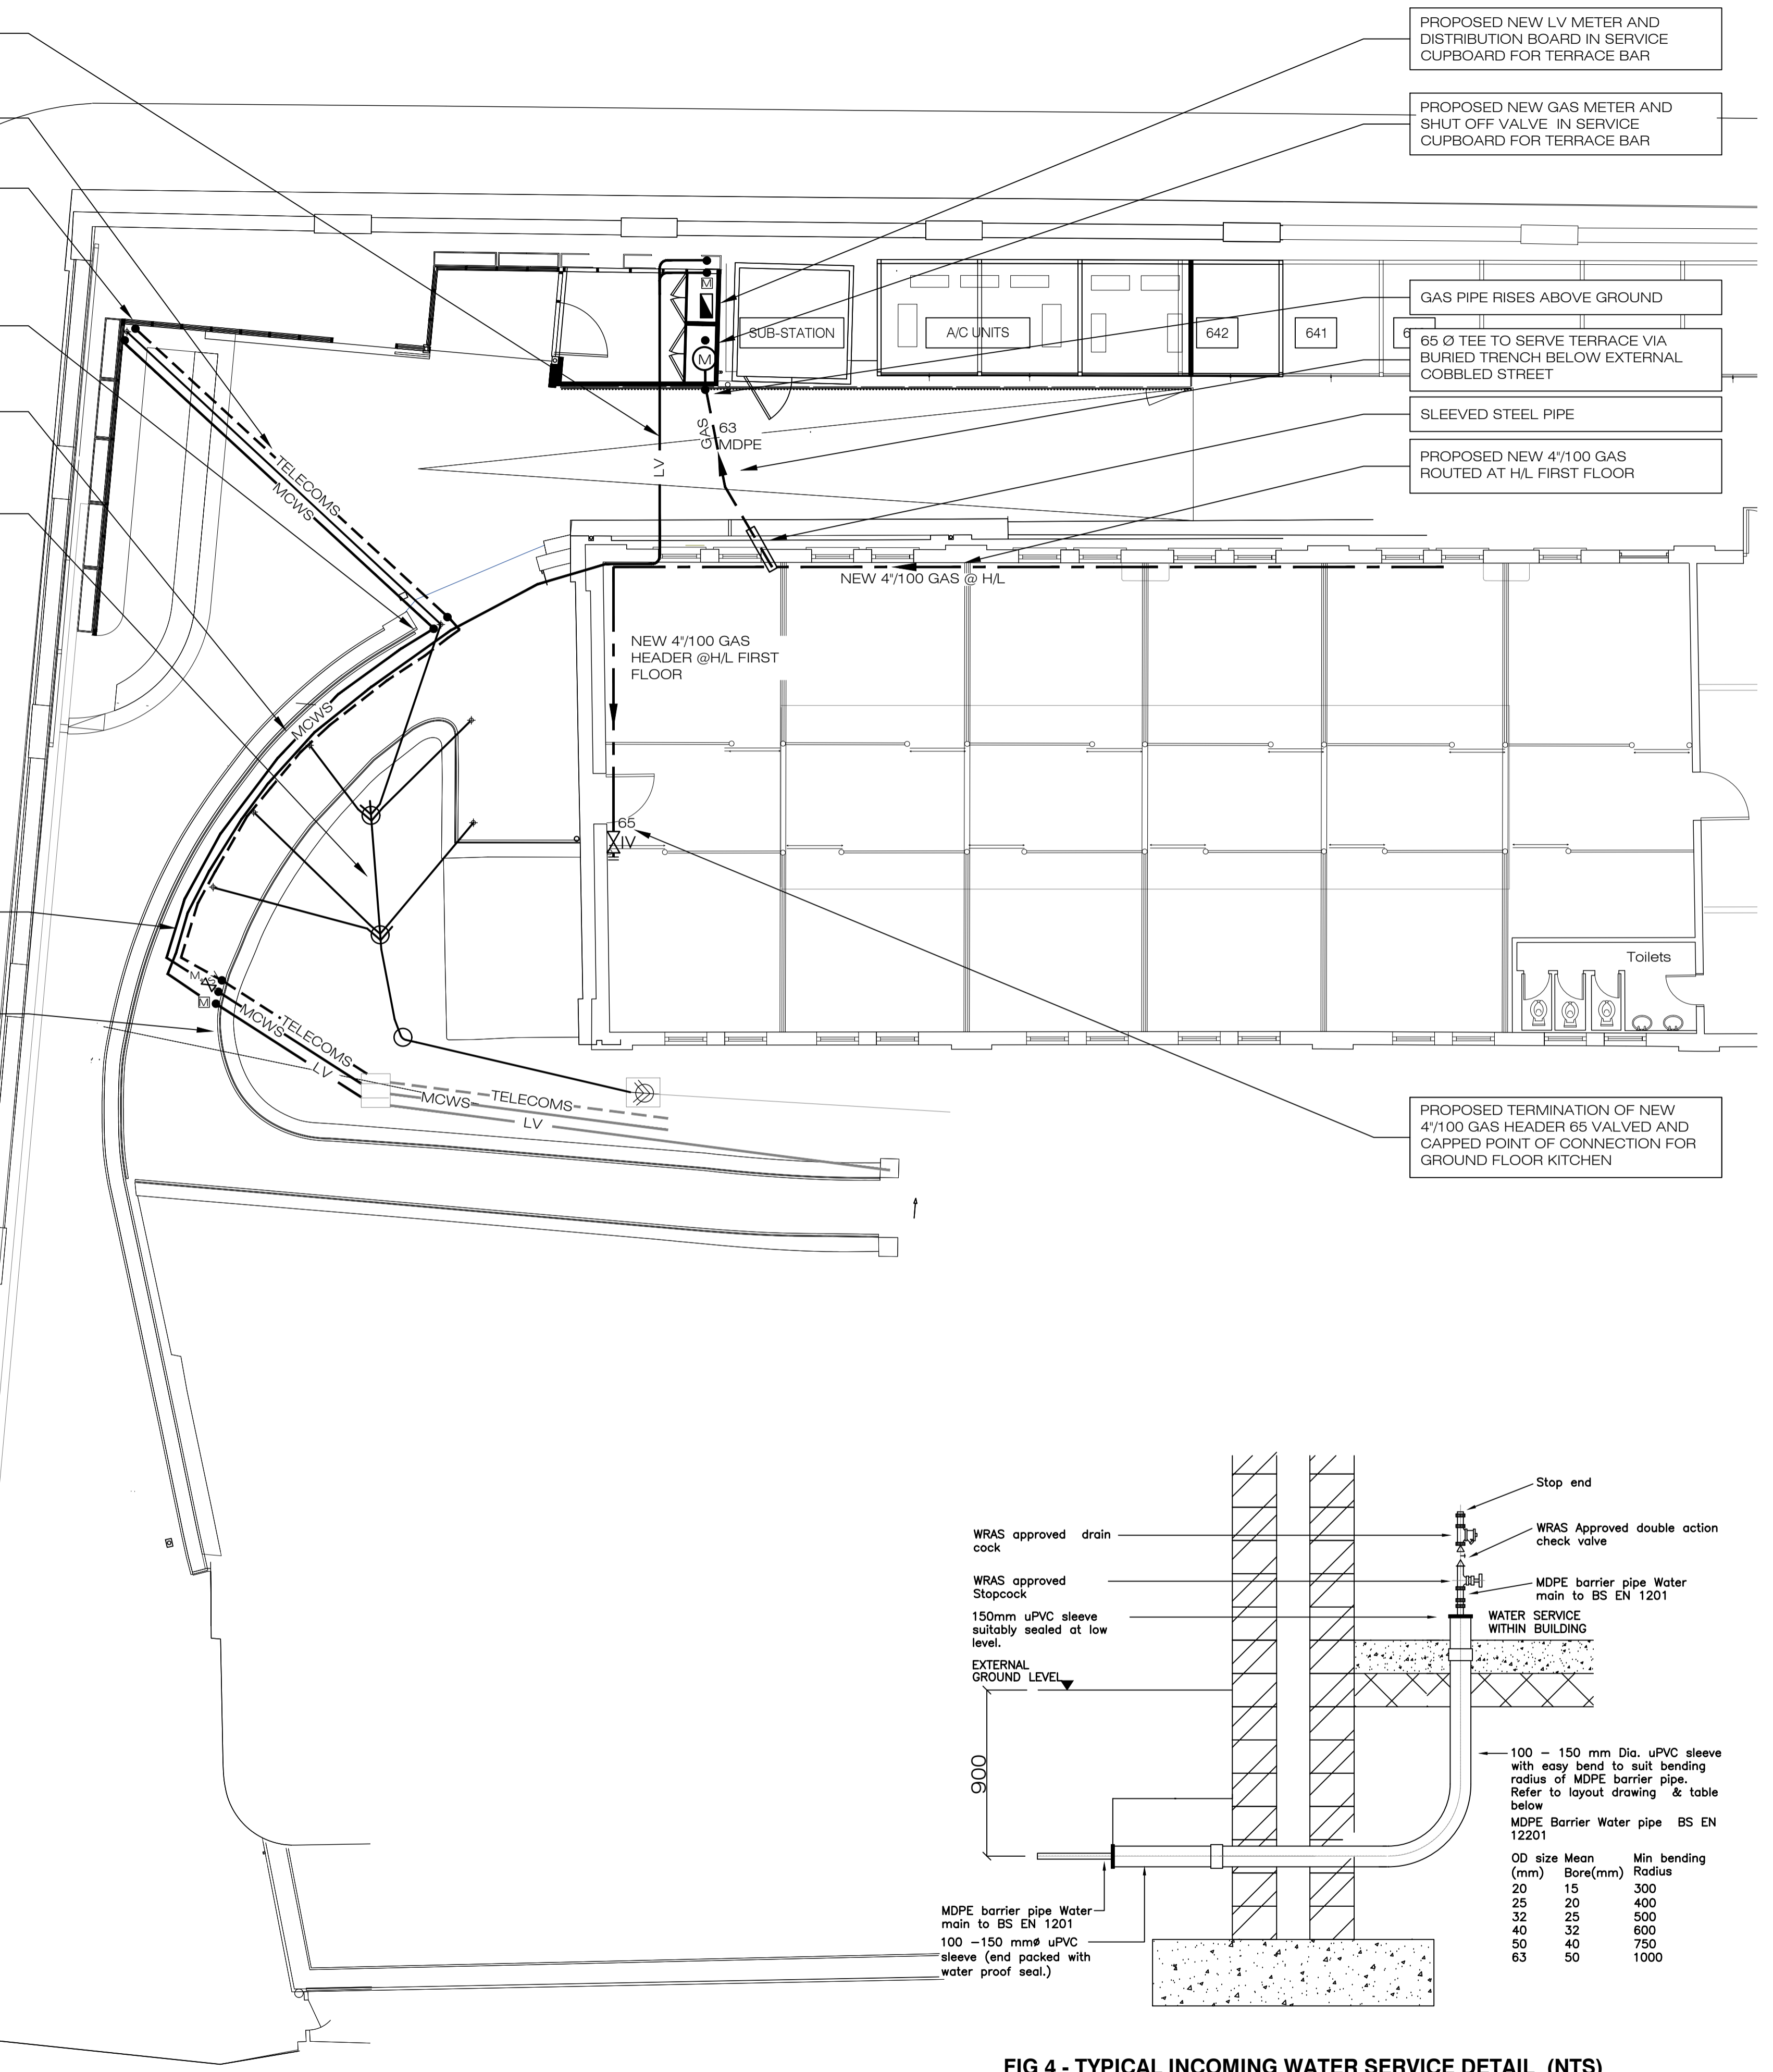


FIG 4 - TYPICAL INCOMING WATER SERVICE DETAIL (NTS)