


proposed cross section

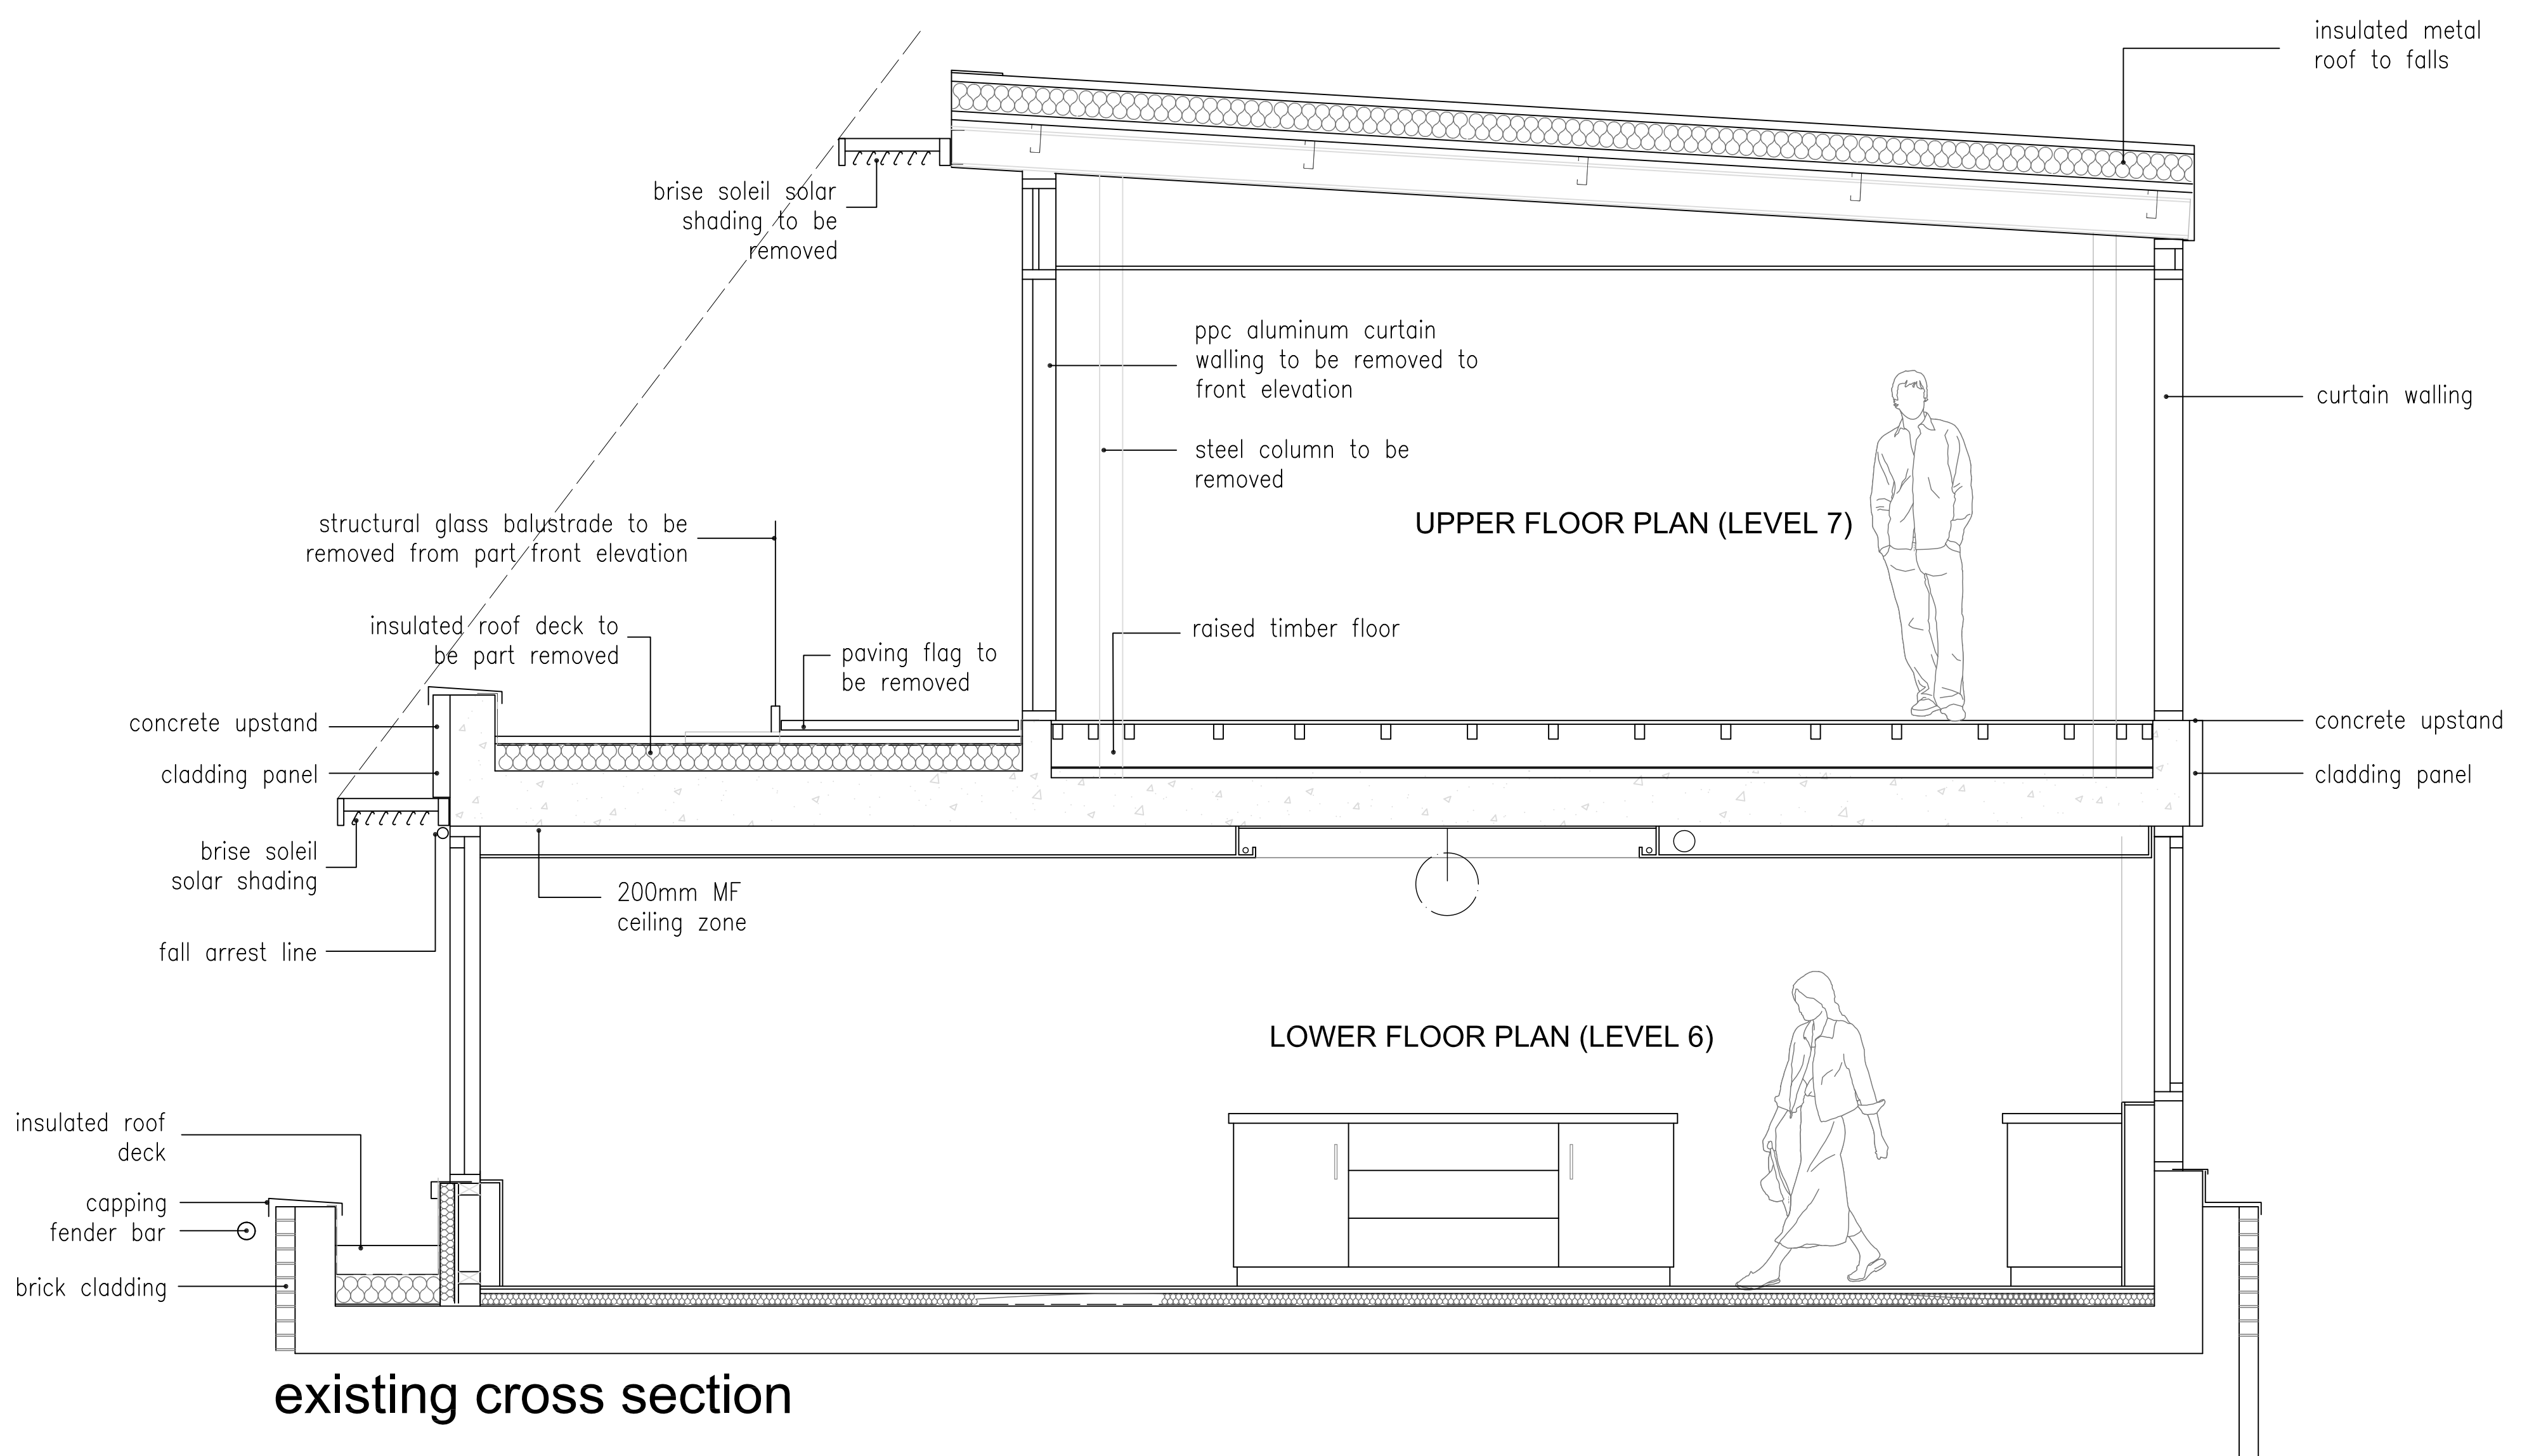

existing cross section

B EXTENSION REDUCED TO PLANNING COMMENTS 16.12.20
 A WINDOW CLEANING REVIEWED 11.09.20

revisions

existing and proposed cross section
 penthouse apartment
 regents heights - st johns wood

date: january 2019 scale 1:25 @a1 1:50 @a3

status: preliminary dwg. d289S/PL/09 rev B

DO NOT SCALE - IF DIMENSIONS ARE NOT GIVEN PLEASE ASK
 COPYRIGHTED TO ARCHITECTURAL DESIGNWORKS LTD

architectural designworks limited

designworks

