

A

B

C


D

E

F

G

5	FL.-	131.40	—
4	FL.-	128.00	—
3	FL.-	124.90	—
2	FL.-	120.90	—
1	FL.-	116.70	—
G	FL.-	112.50	—
B	FL.-	109.70	—

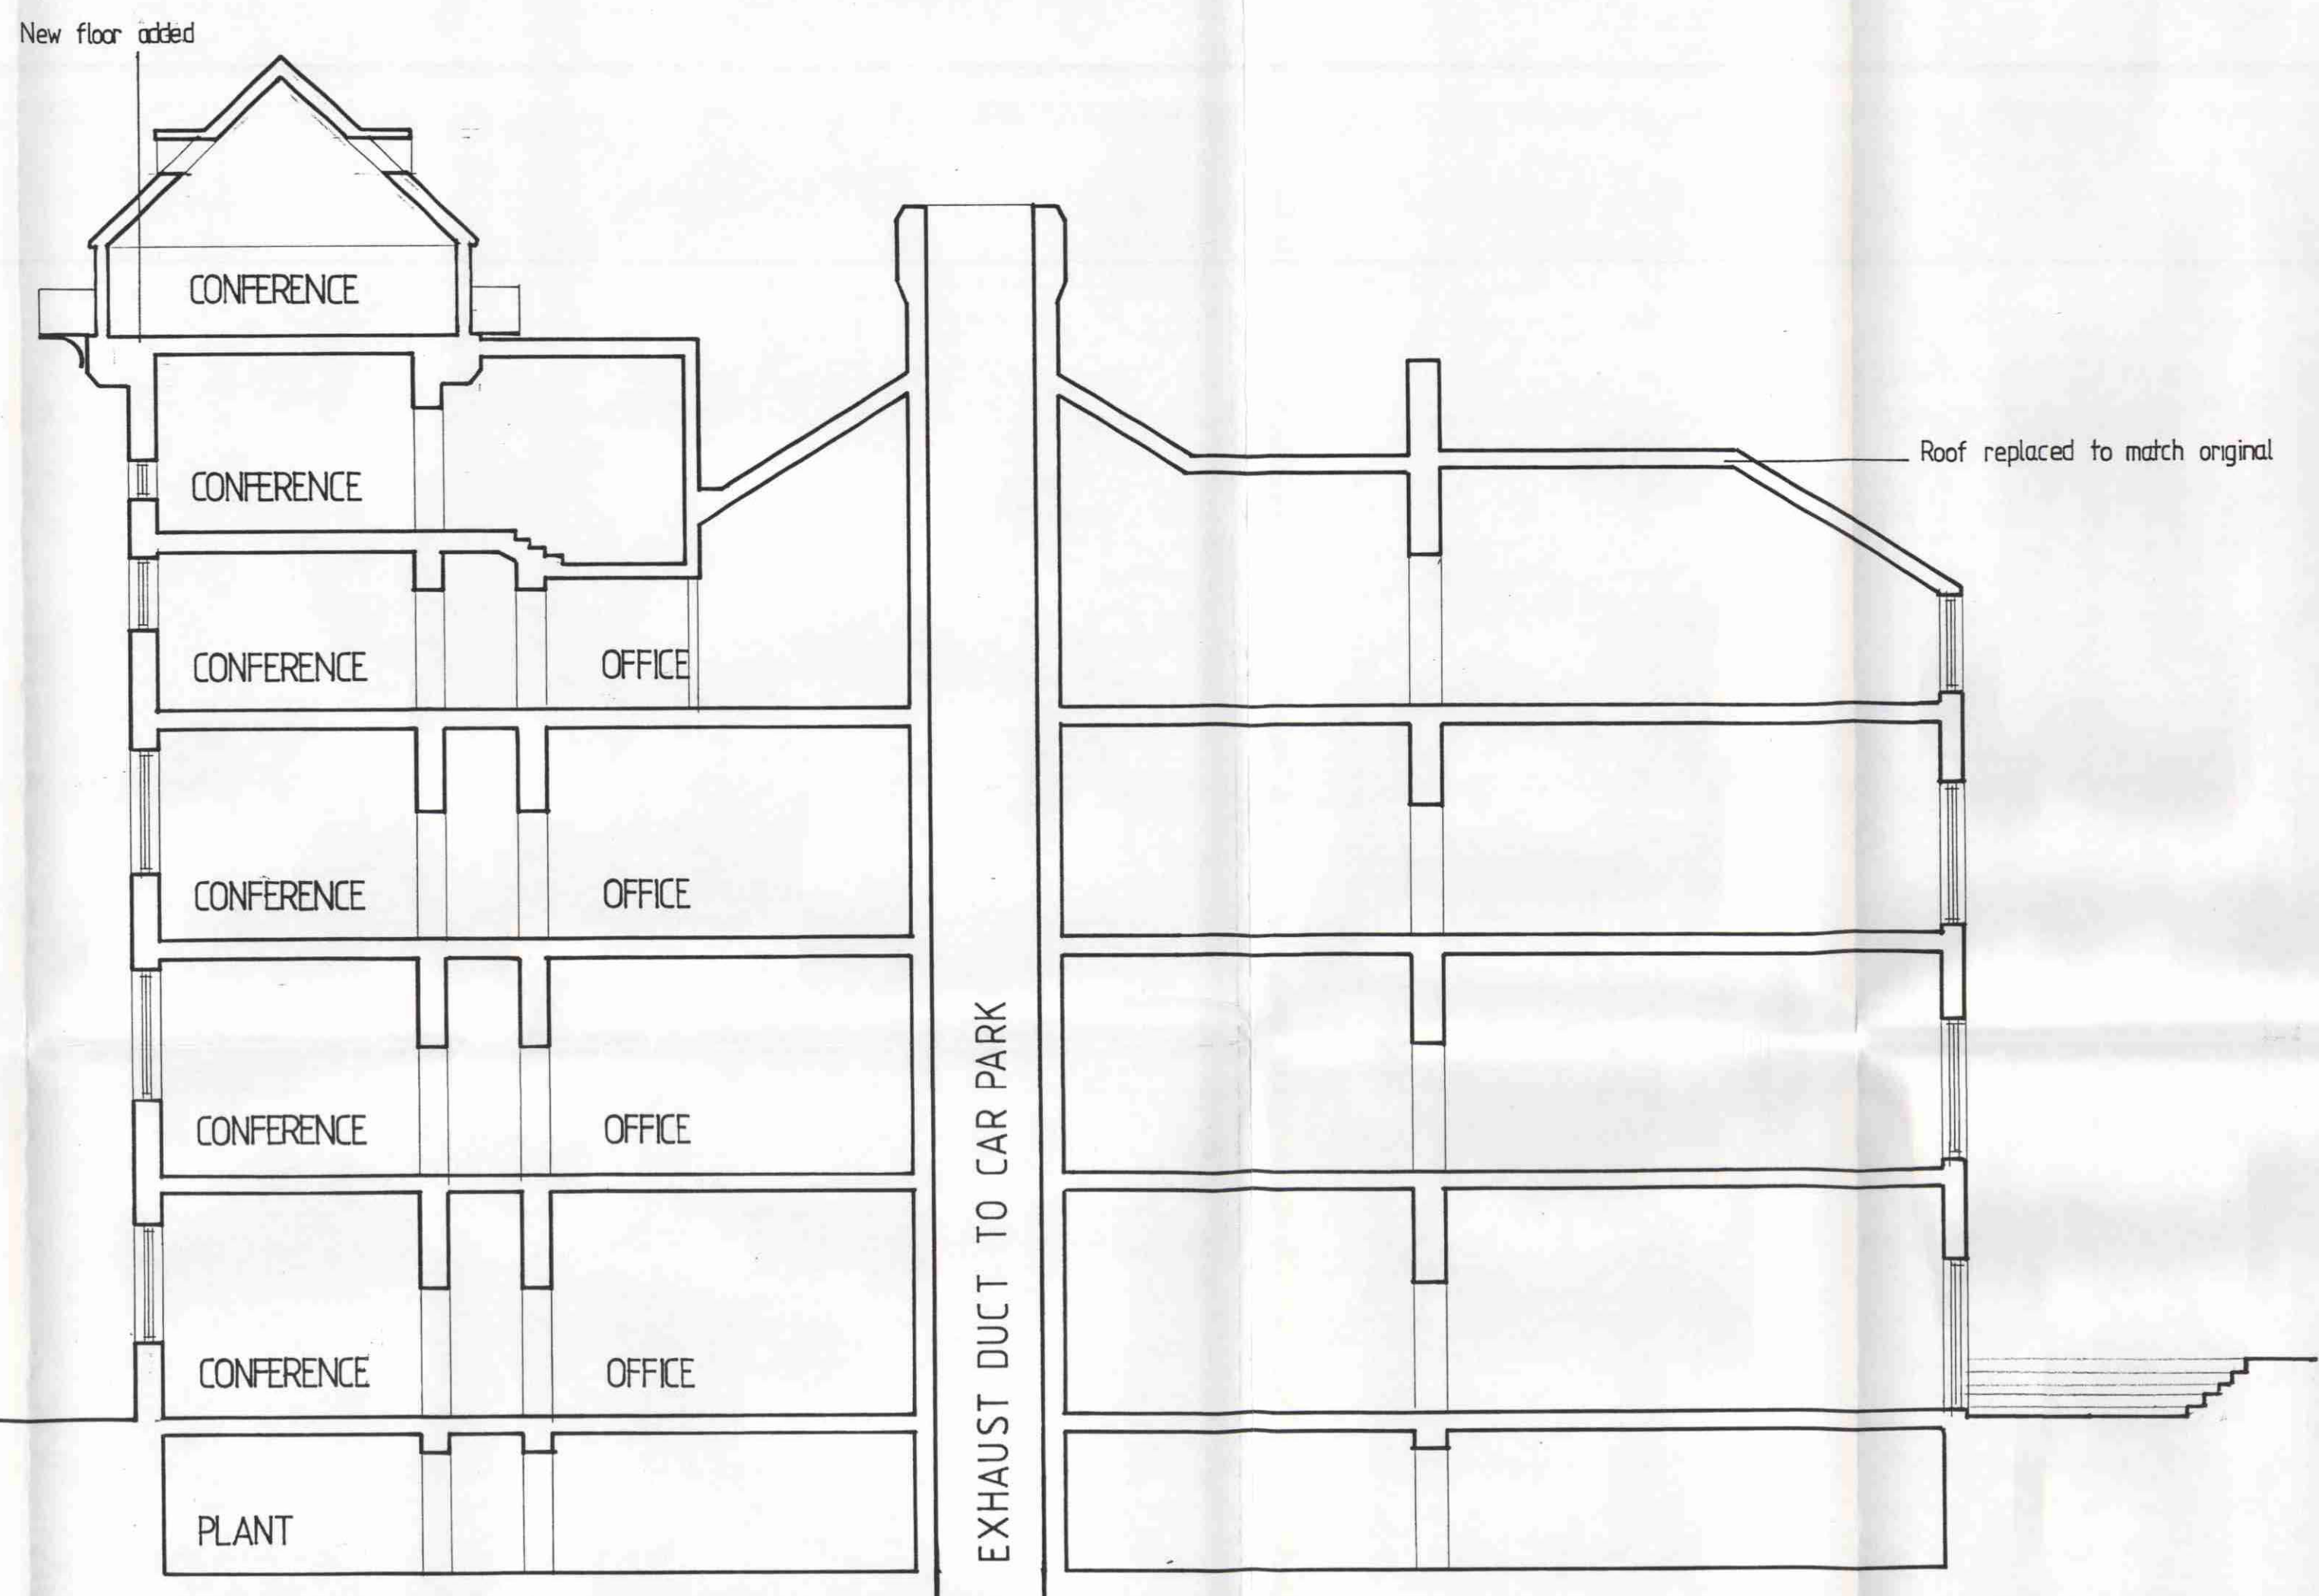

GENERAL NOTES
ALL SETTING OUT MUST BE CHECKED ON SITE.
ALL LEVELS MUST BE CHECKED ON SITE.
ALL FIXINGS AND WEATHERINGS MUST BE CHECKED ON SITE.
ALL DIMENSIONS MUST BE CHECKED ON SITE.
THIS DRAWING MUST NOT BE SCALED.
THIS DRAWING MUST BE READ IN CONJUNCTION WITH THE RELEVANT SPECIFICATION CLAUSES.
THIS DRAWING MUST NOT BE USED FOR LAND TRANSFER PURPOSES.
© JOHN ASSAEL & PARTNERS (BRISTOL) LTD.

DRAWING NOTES

REVISIONS		DATE	DR
O.	REVISION		
A	NOTE FOR EXHAUST DUCT ADDED	9/9	

JOHN ASSAEL & PARTNERS
John Assael & Partners (Bristol) Ltd
13 Queen Square Bristol BS1 4NT
Telephone 0272 266241 Fax 0272 266732

CLIENT
BERKLEY HOUSE PLC

PROJECT
NEW END

DRAWING TITLE
ROTUNDA SECTION

SCALE	DATE	CHECKED
1:100	7/3/88	
JOB NO.	DRAWING NO.	LATEST REV.
567	45	A
DRAWING STATUS		

APPROVED
9 JUN 1988
LONDON BOROUGH OF CAMDEN
TOWN AND COUNTRY PLANNING ACT 1968
ON BEHALF OF THE COUNCIL
PLANS NOT APPROVED

LONDON BOROUGH OF CAMDEN
PLANNING AND TRADING
DEPARTMENT
11 MAY 1988
RECEIVED

880388004