



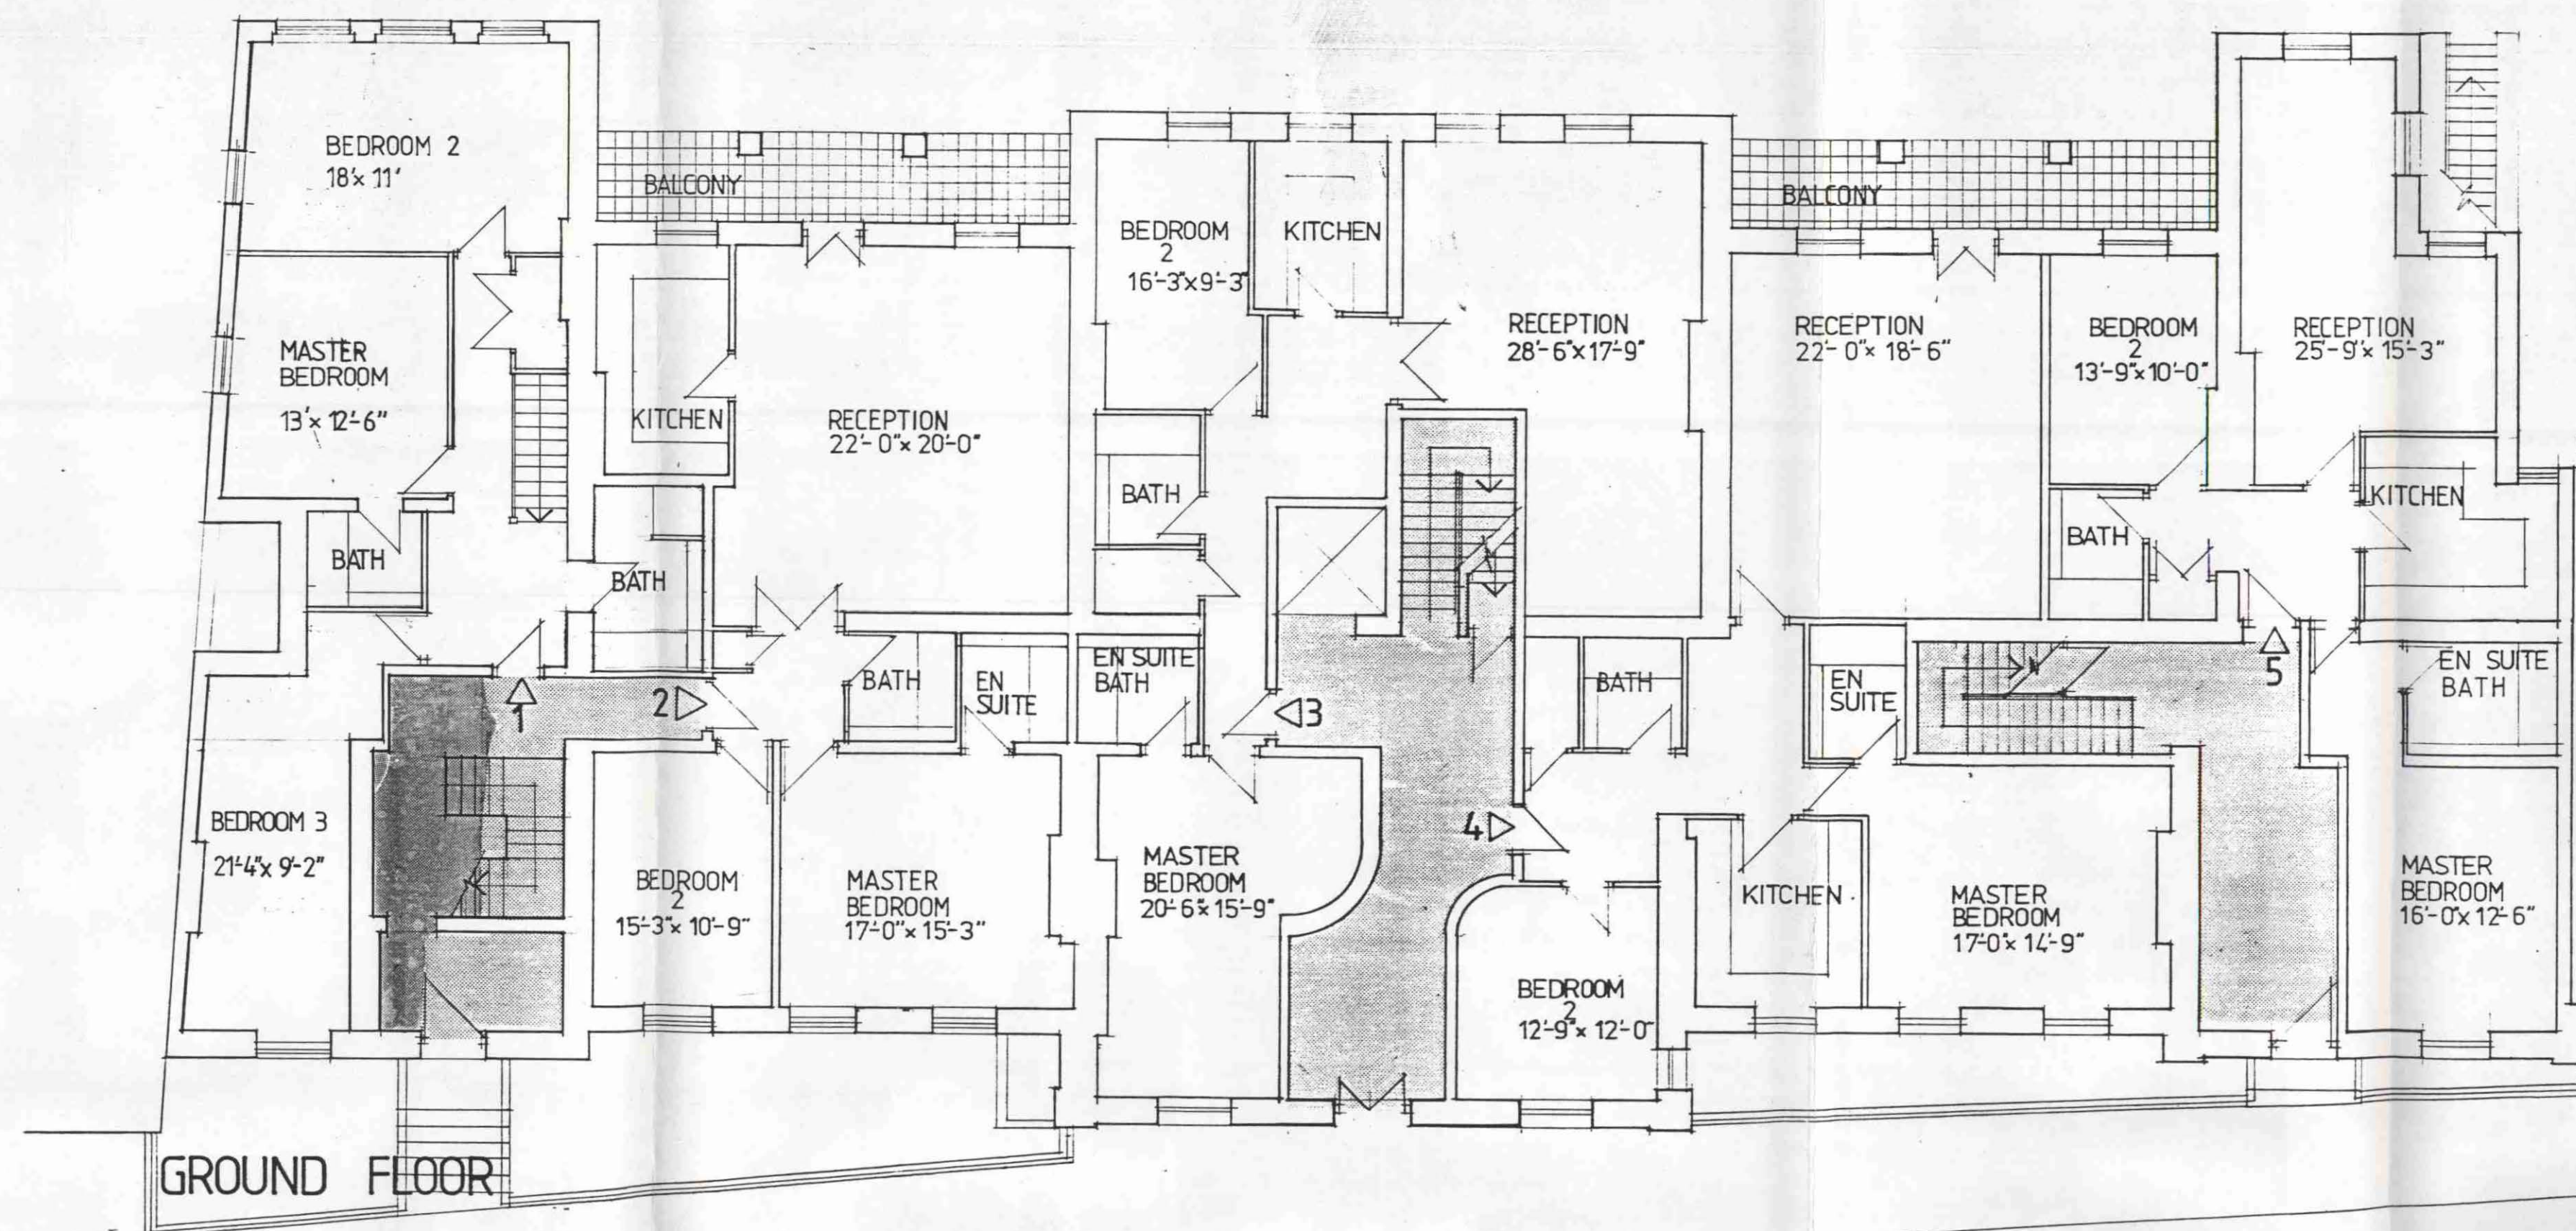

GROUND FLOOR

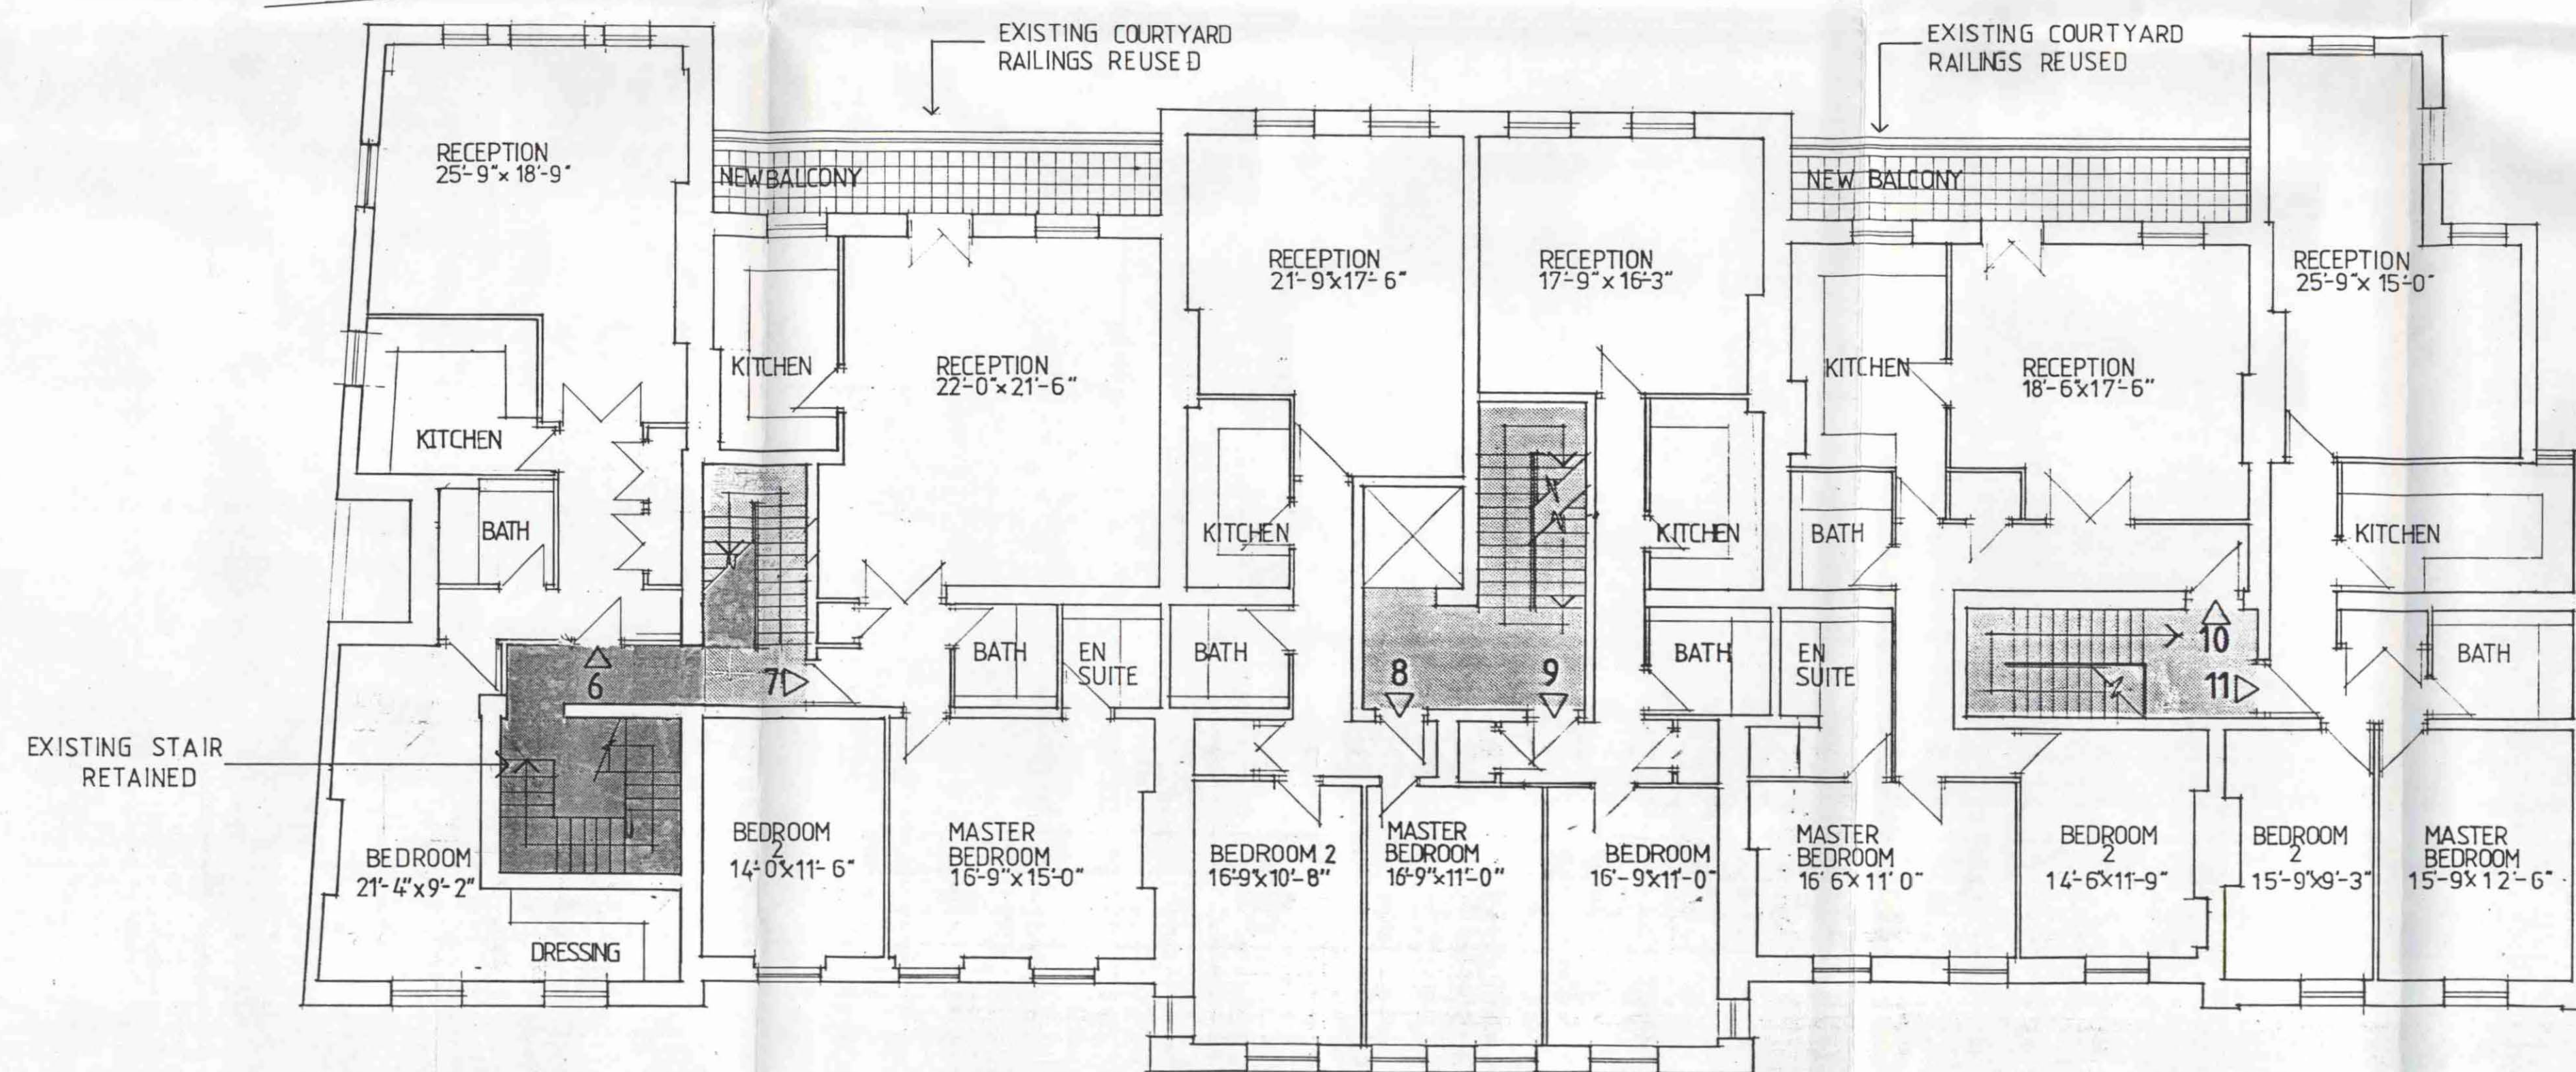

FIRST FLOOR

GENERAL NOTES

ALL SETTING OUT MUST BE CHECKED ON SITE
ALL LEVELS MUST BE CHECKED ON SITE
ALL DIMENSIONS MUST BE CHECKED ON SITE
THIS DRAWING MUST NOT BE SCALED
THIS DRAWING MUST BE READ IN CONJUNCTION WITH THE RELEVANT SPECIFICATION (1.1.1.1)
THIS DRAWING MUST NOT BE USED FOR LAND TRANSFER PURPOSES
© JOHN ASSAEL & PARTNERS (LONDON) LTD

DRAWING NOTES

REVISIONS

NO.	REVISION	DATE	DR
A	PLANS REVISED	16/12/87	SP
B	"	11/01/88	RP
C	"	8/88	CB
D	End flat becomes 3 Bdrm. (Grnd fl.)	8/88	CW
E	Flat 1 layout amended	8/88	CW
F	Original staircase reinstated and units 1 and 6 amended	6/9/88	CW
G	Kitchen extended	1/89	

JOHN ASSAEL & PARTNERS

John Assael & Partners (London) Ltd
38 Clareville Street, London SW7 5AW
Telephone 01-373 8546 Fax 01-370 4416

CLIENT

BERKLEY HOUSE PLC

LONDON BOROUGH OF CAMDEN
PLANNING AND TRANSPORT
DEPARTMENT

PROJECT TITLE 1 MAY 1989

RECEIVED

NEW END

DRAWING TITLE

Kendall's Hall Proposed ground + first

SCALE	DATE	CHECKED
1:100	25/1/88	

IOR NO	DRAWING NO	LATEST REV
567	68	G.

DRAWING STATUS

LONDON BOROUGH OF CAMDEN
TOWN AND COUNTRY PLANNING ACTS
9 JUN 1989
APPROVED
PLANS NOT APPROVED
ON BEHALF OF THE COUNCIL

TP 8803880 R4