


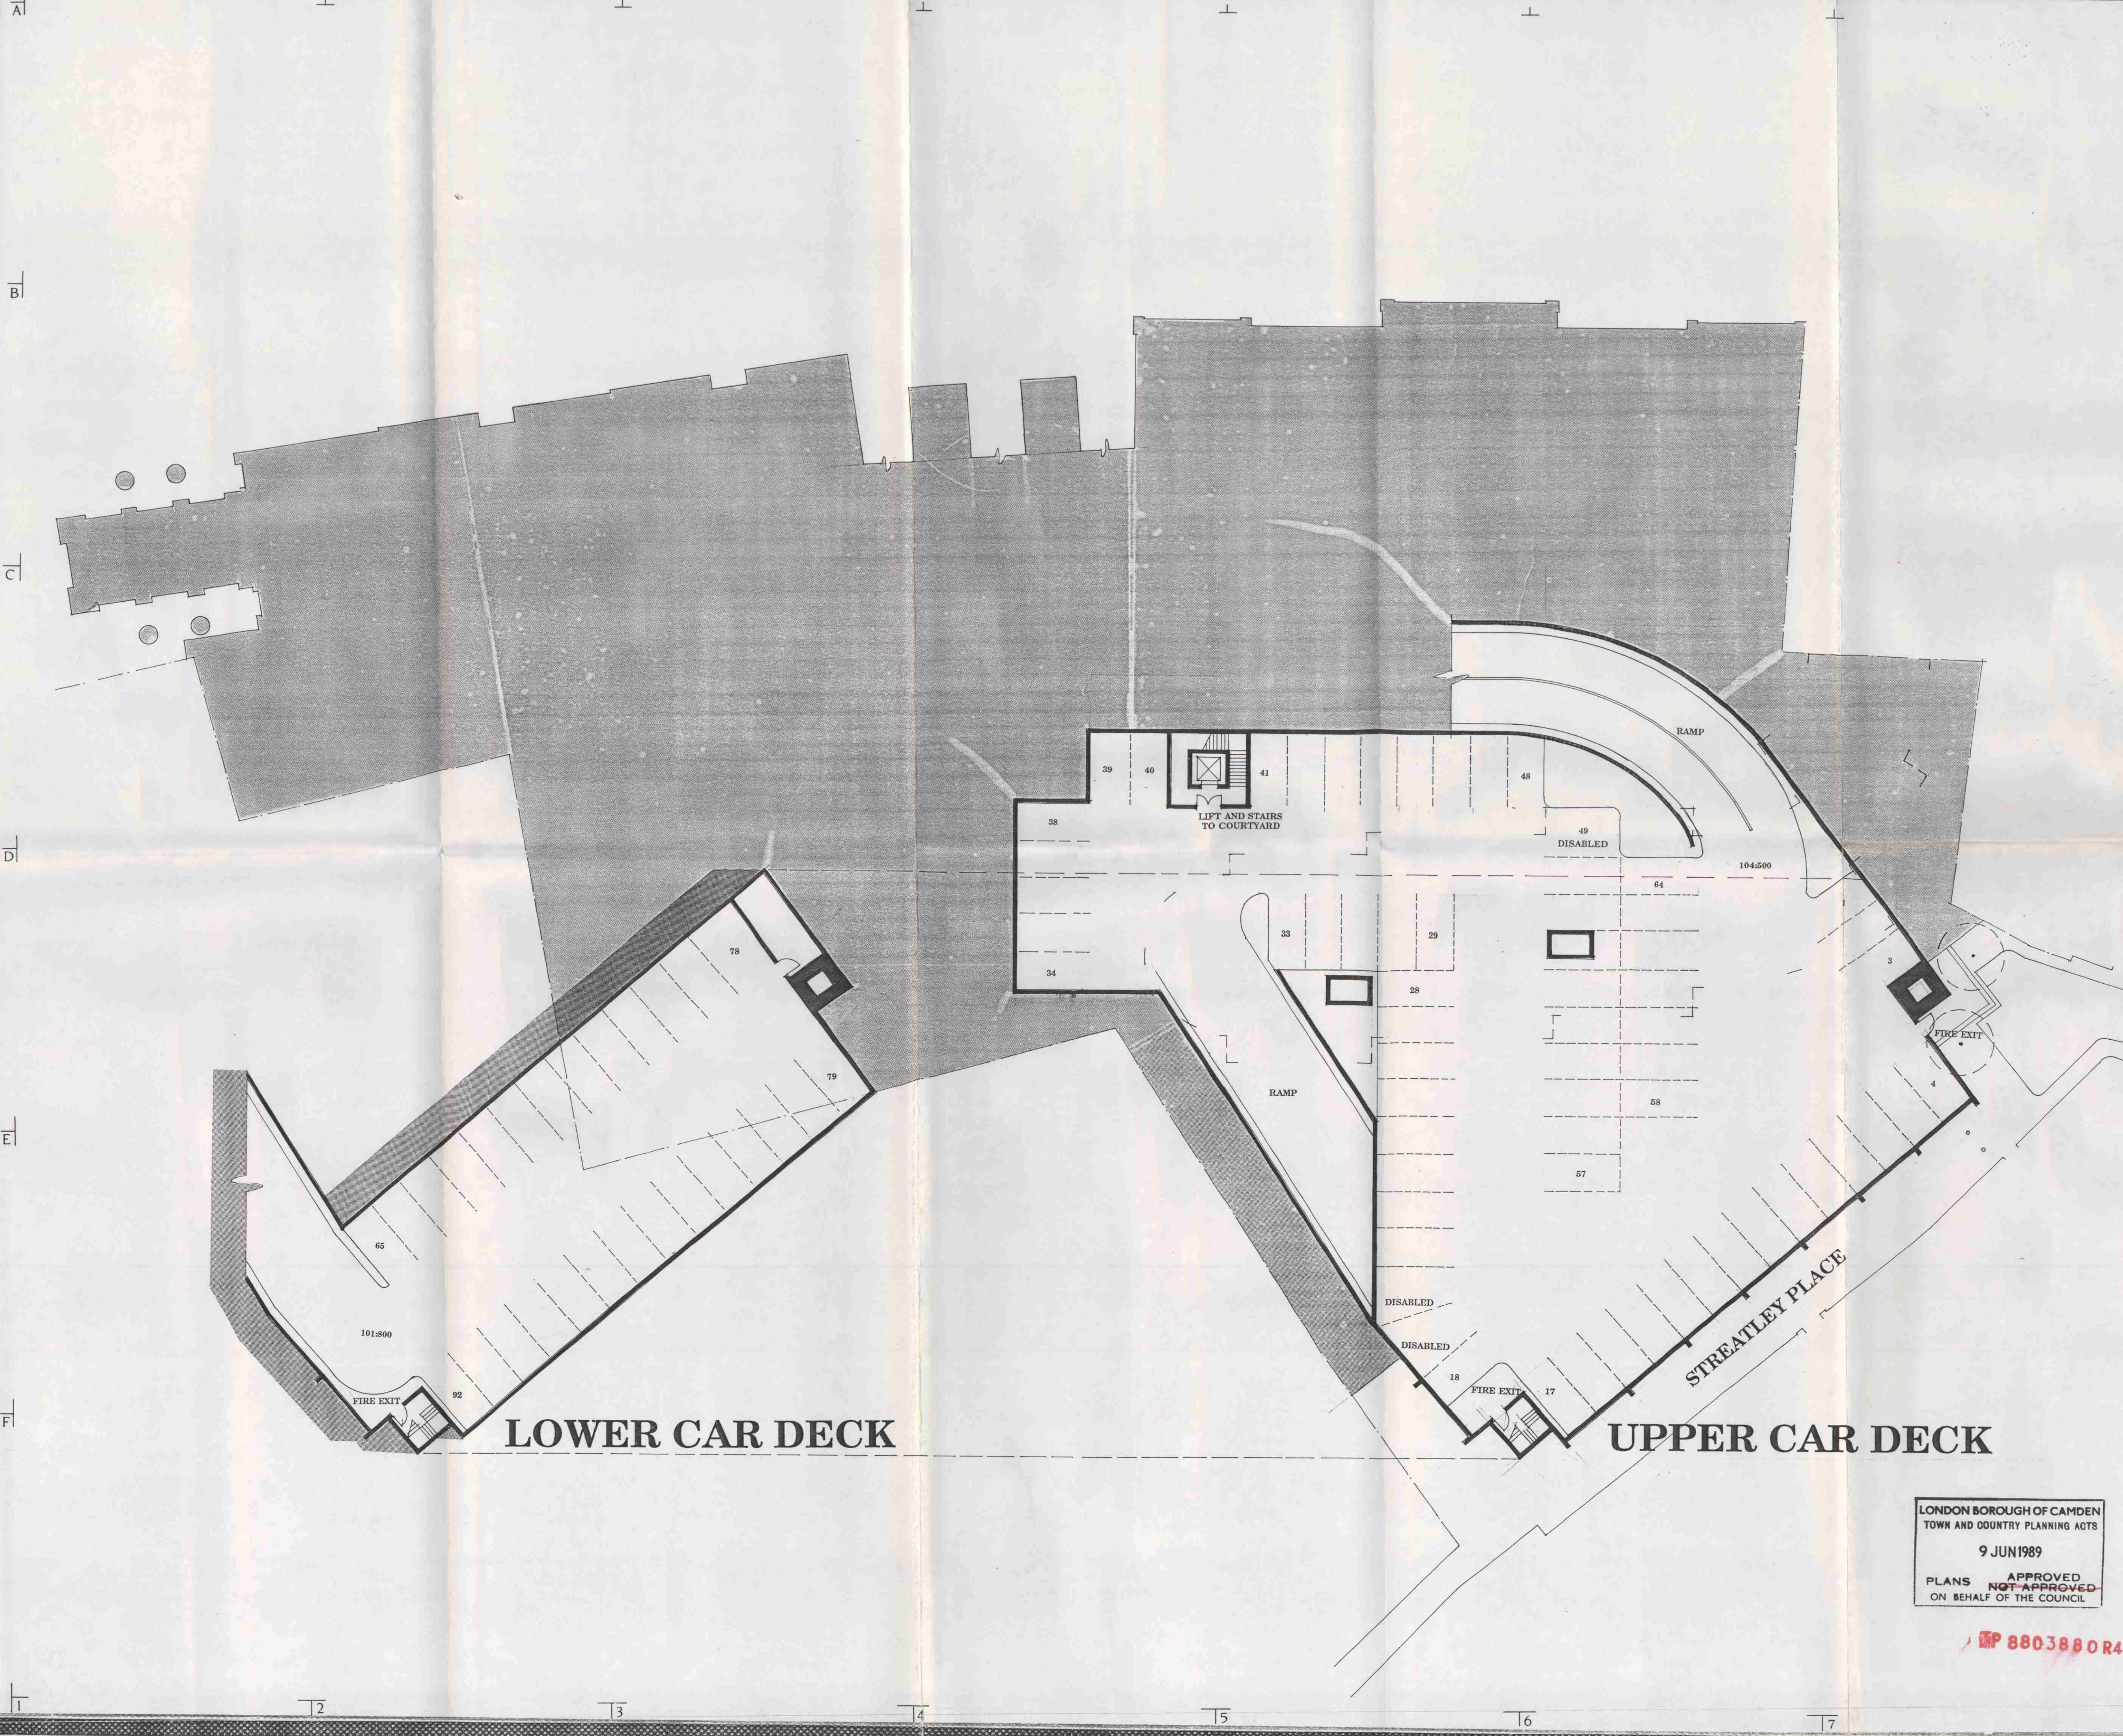

GENERAL NOTES

ALL SETTING OUT MUST BE CHECKED ON SITE
ALL LEVELS MUST BE CHECKED ON SITE
ALL FIXINGS AND WEATHERINGS MUST BE CHECKED ON SITE
ALL DIMENSIONS MUST BE CHECKED ON SITE
THIS DRAWING MUST NOT BE SCALED
THIS DRAWING MUST BE READ IN CONJUNCTION WITH THE RELEVANT SPECIFICATION CLAUSES
THIS DRAWING MUST NOT BE USED FOR LAND TRANSFER PURPOSES
© JOHN ASSAEL & PARTNERS (LONDON) LTD

DRAWING NOTES

REVISIONS

NO	REVISION	DATE	DRN
A	CENTRAL RESERVATION ADDED	2/89	

JOHN ASSAEL
& PARTNERS

2/18 Harbour Yard Studios Chelsea Harbour London SW10 0XD
Telephone 01 376 5033 Fax 01 352 4354

CLIENT

BERKLEY HOUSE

LONDON BOROUGH OF CAMDEN
PLANNING AND TRANSPORT
DEPARTMENT

7 MAY 1989

PROJECT TITLE

NEW END

DRAWING TITLE

CAR DECKS

SCALE DATE DRN BY

1:200

27/1/89

JOB NO DRAWING NO. LATEST REV

567

232

A

DRAWING STATUS

PLANNING

LONDON BOROUGH OF CAMDEN
TOWN AND COUNTRY PLANNING ACTS
9 JUN 1989
PLANS ~~NOT APPROVED~~ APPROVED
ON BEHALF OF THE COUNCIL

MP 880388 0 R4