


GENERAL NOTES
 ALL SETTING OUT MUST BE CHECKED ON SITE
 ALL LEVELS MUST BE CHECKED ON SITE
 ALL FIXINGS AND WEATHERINGS MUST BE CHECKED ON SITE
 ALL DIMENSIONS MUST BE CHECKED ON SITE
 THIS DRAWING MUST NOT BE SCALED
 THIS DRAWING MUST BE READ IN CONJUNCTION WITH THE RELEVANT SPECIFICATION CLAUSES
 THIS DRAWING MUST NOT BE USED FOR LAND TRANSFER PURPOSES
 © JOHN ASSAEL & PARTNERS (LONDON) LTD

DRAWING NOTES

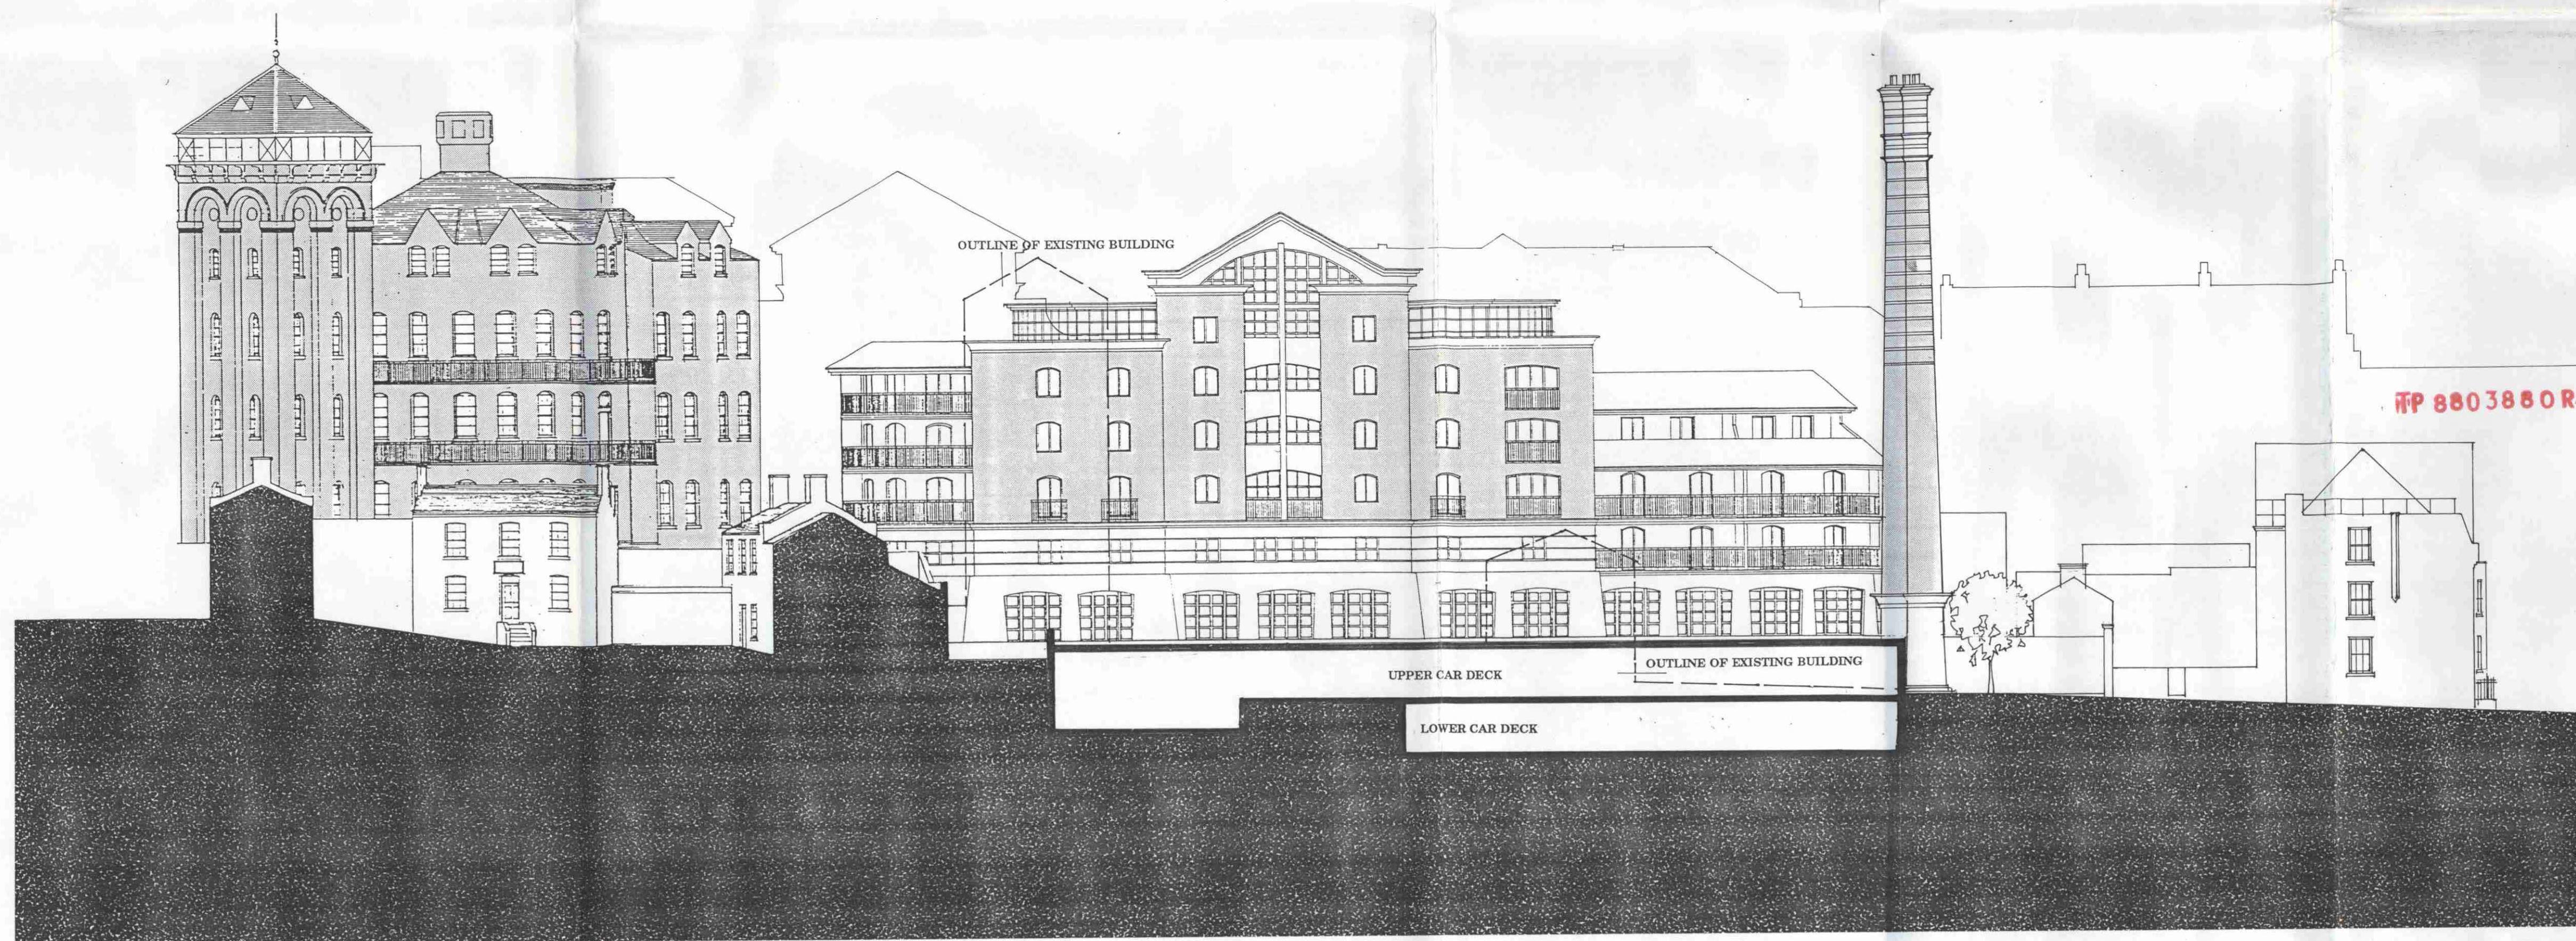

SECTION AA



SECTION BB

A SECTION AA BAY WINDOW SHOWN
 BB CONSERVATORIES ADDED 2/89

**JOHN ASSAEL
& PARTNERS**

2/18 Harbour Yard Studios Chelsea Harbour London SW10 0XD
 Telephone 01 376 5033 Fax 01 352 4354

CLIENT

BERKLEY HOUSE

LONDON BOROUGH OF CAMDEN
 PLANNING AND TRANSPORT
 DEPARTMENT

PROJECT TITLE

NEW END

1 MAY 1989

RECEIVED

DRAWING TITLE

**SECTIONS
AA&BB**

SCALE

1:200

DATE

27/1/89

DRN BY

JOB NO

567

DRAWING NO

233

LATEST REV

A

DRAWING STATUS

PLANNING

LONDON BOROUGH OF CAMDEN
 TOWN AND COUNTRY PLANNING ACTS
 9 JUN 1989
 PLANS APPROVED
 NOT APPROVED
 ON BEHALF OF THE COUNCIL