



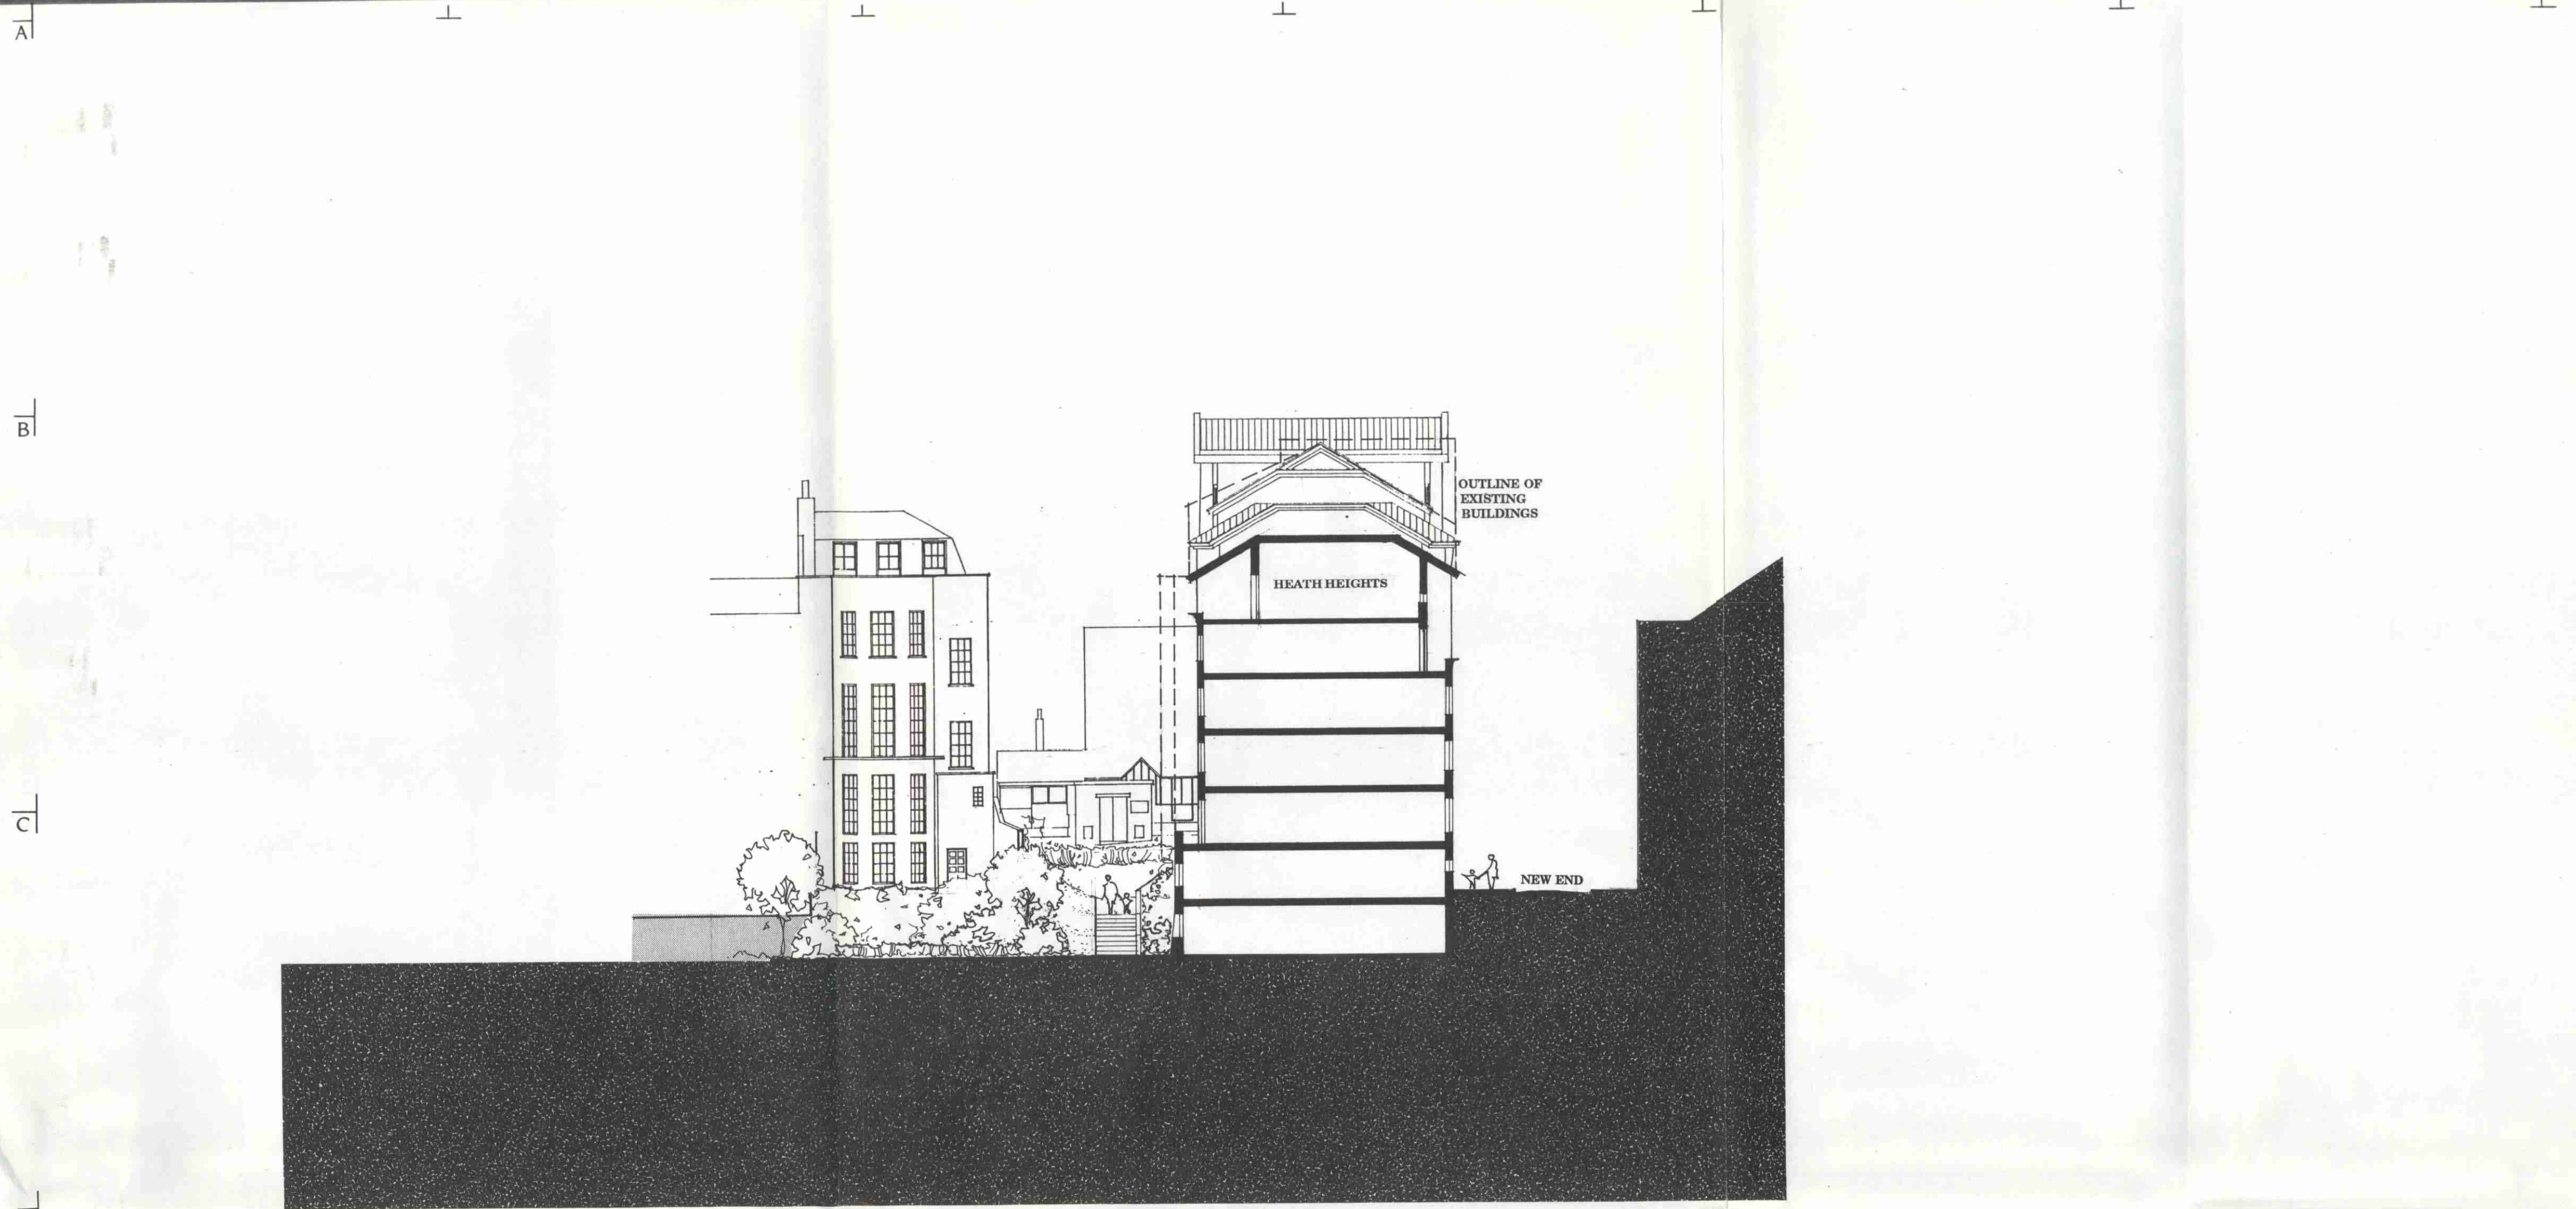

SECTION FF

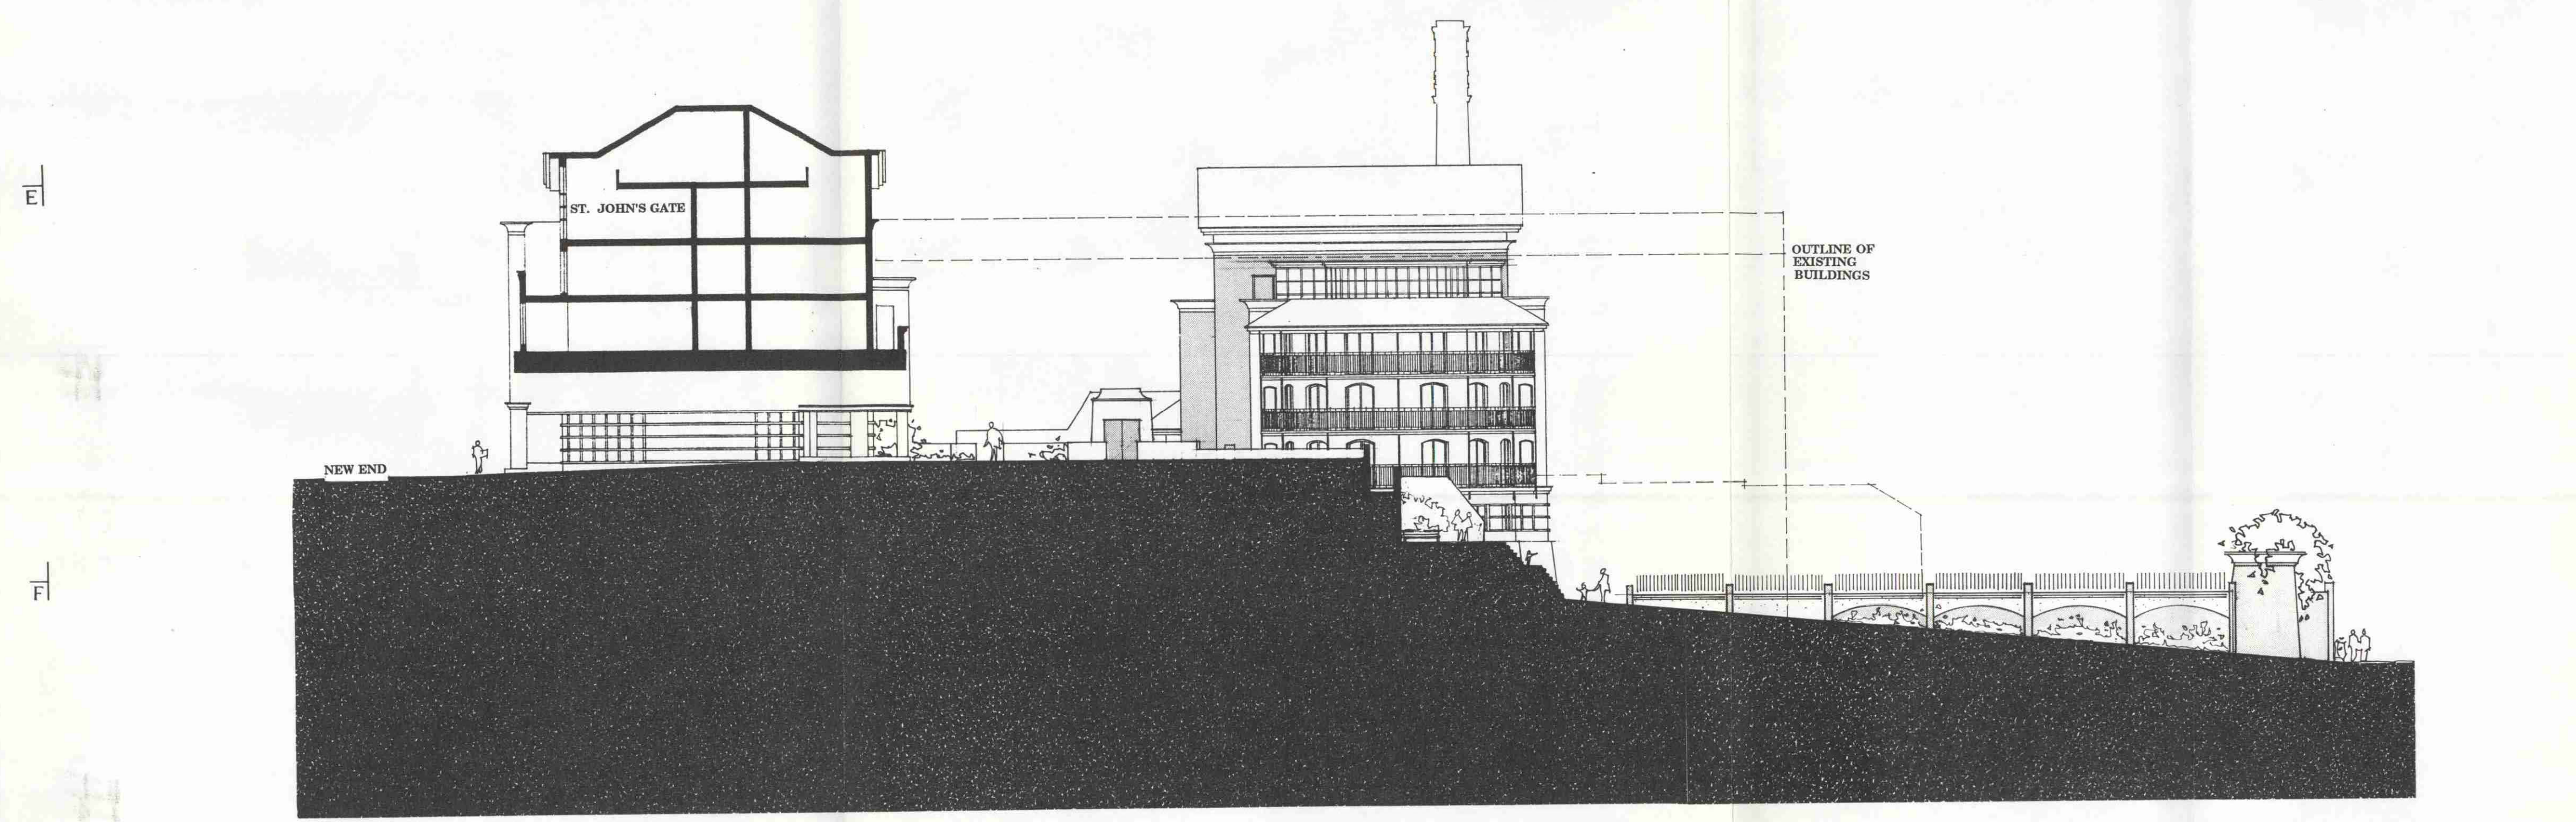

SECTION HH

GENERAL NOTES

ALL SETTING OUT MUST BE CHECKED ON SITE
 ALL LEVELS MUST BE CHECKED ON SITE
 ALL FIXINGS AND WEATHERINGS MUST BE CHECKED ON SITE
 ALL DIMENSIONS MUST BE CHECKED ON SITE
 THIS DRAWING MUST NOT BE SCALED
 THIS DRAWING MUST BE READ IN CONJUNCTION WITH THE RELEVANT SPECIFICATION CLAUSES
 THIS DRAWING MUST NOT BE USED FOR LAND TRANSFER PURPOSES
 © JOHN ASSAEL & PARTNERS (LONDON) LTD

DRAWING NOTES

REVISIONS

NO	REVISION	DATE	DRN
A	SECTION HH AMENDED & FF & CONSERVATORY TO CLOISTERS ADDED.	2 / 89	

JOHN ASSAEL & PARTNERS

2/18 Harbour Yard Studios Chelsea Harbour London SW10 0XD
 Telephone 01 376 5033 Fax 01 352 4354

CLIENT

BERKLEY HOUSE

PROJECT TITLE

NEW END

DEPARTMENT
 2-MAR 1989
 RECEIVED

DRAWING TITLE

**SECTIONS
 FF & HH**

SCALE	DATE	DRWN BY
1:200	27/1/89	

FOR NO	DRAWING NO	LATEST REV
567	236	A

DRAWING STATUS

PLANNING