



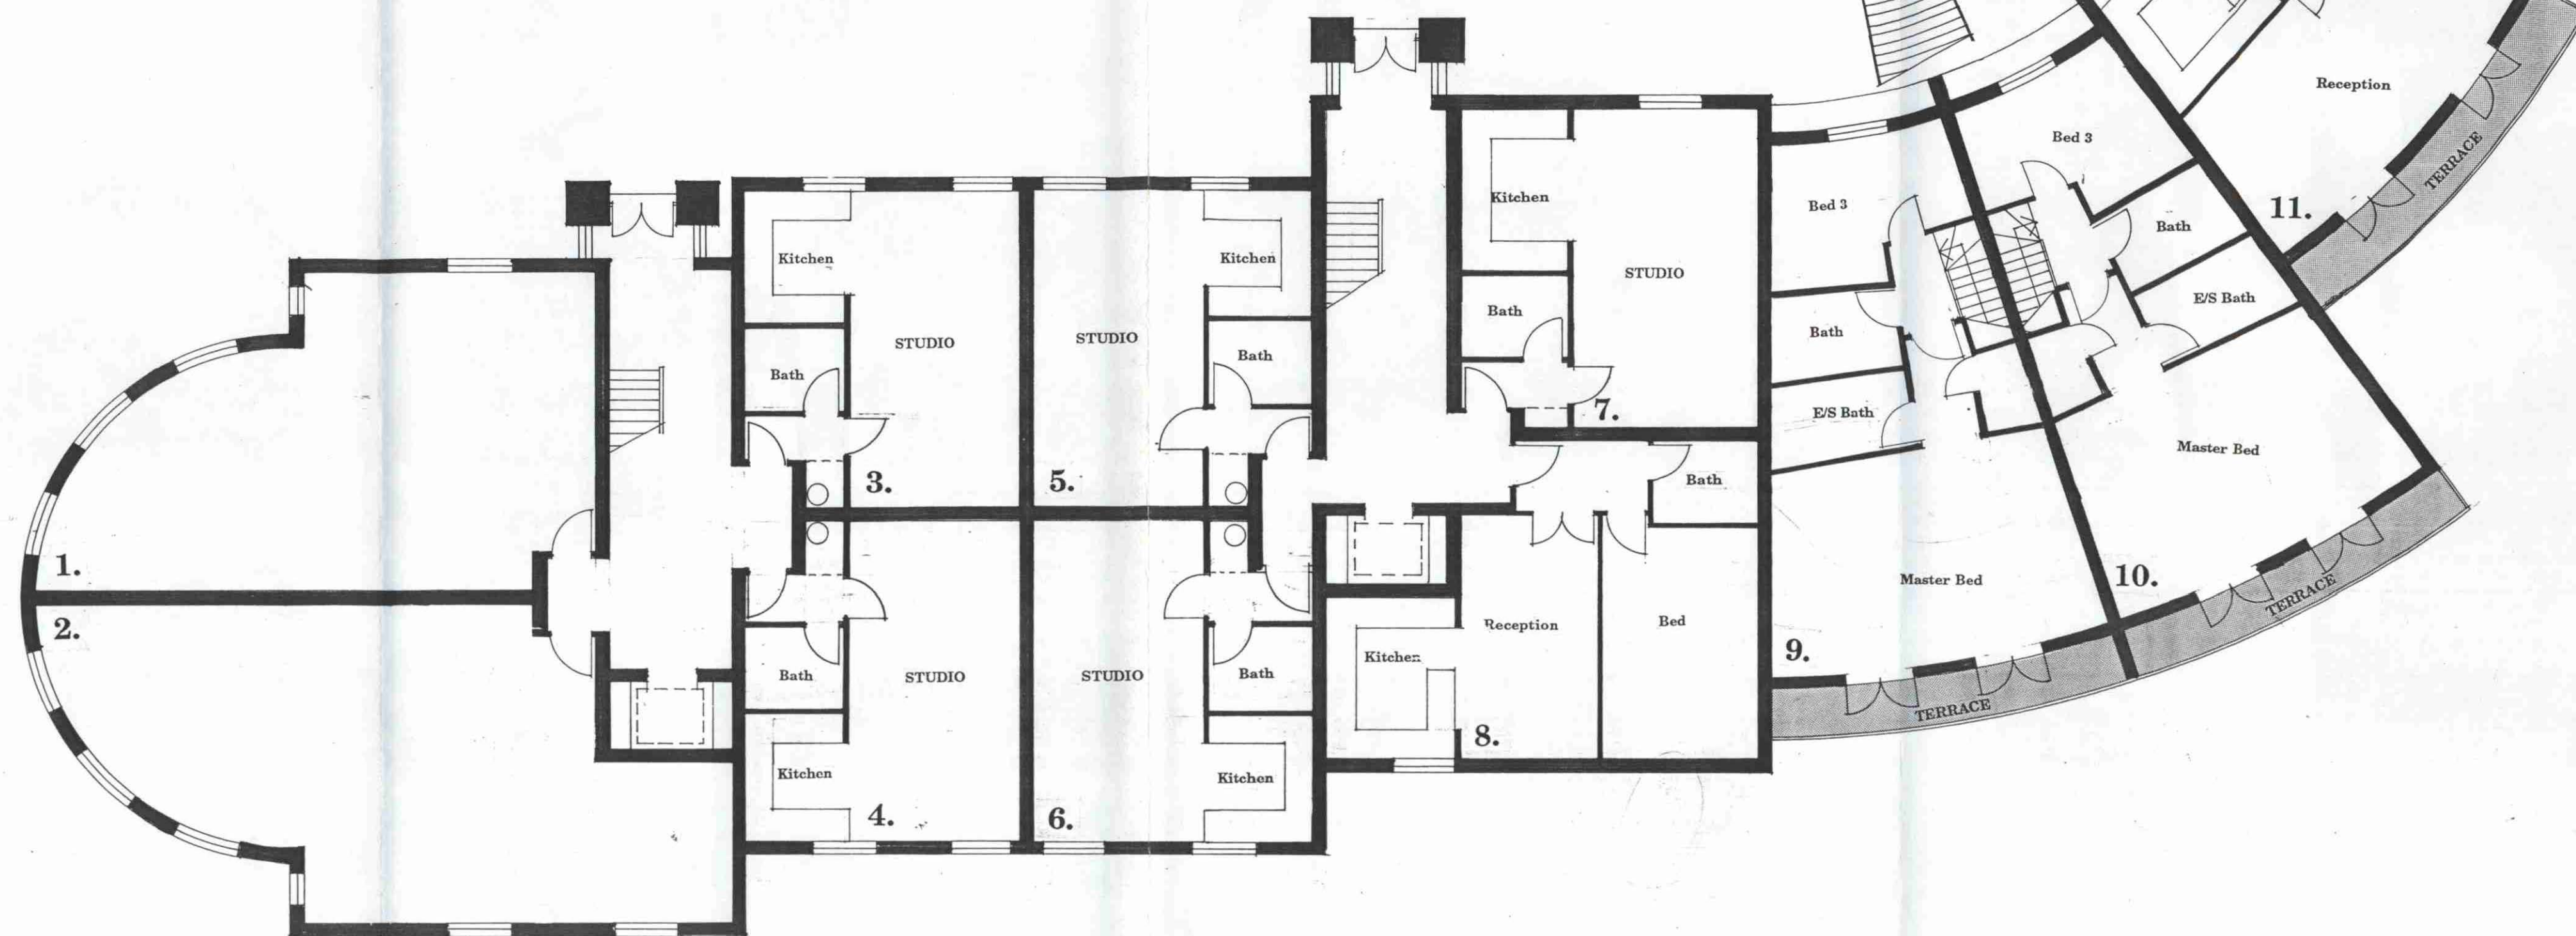

GROUND FLOOR

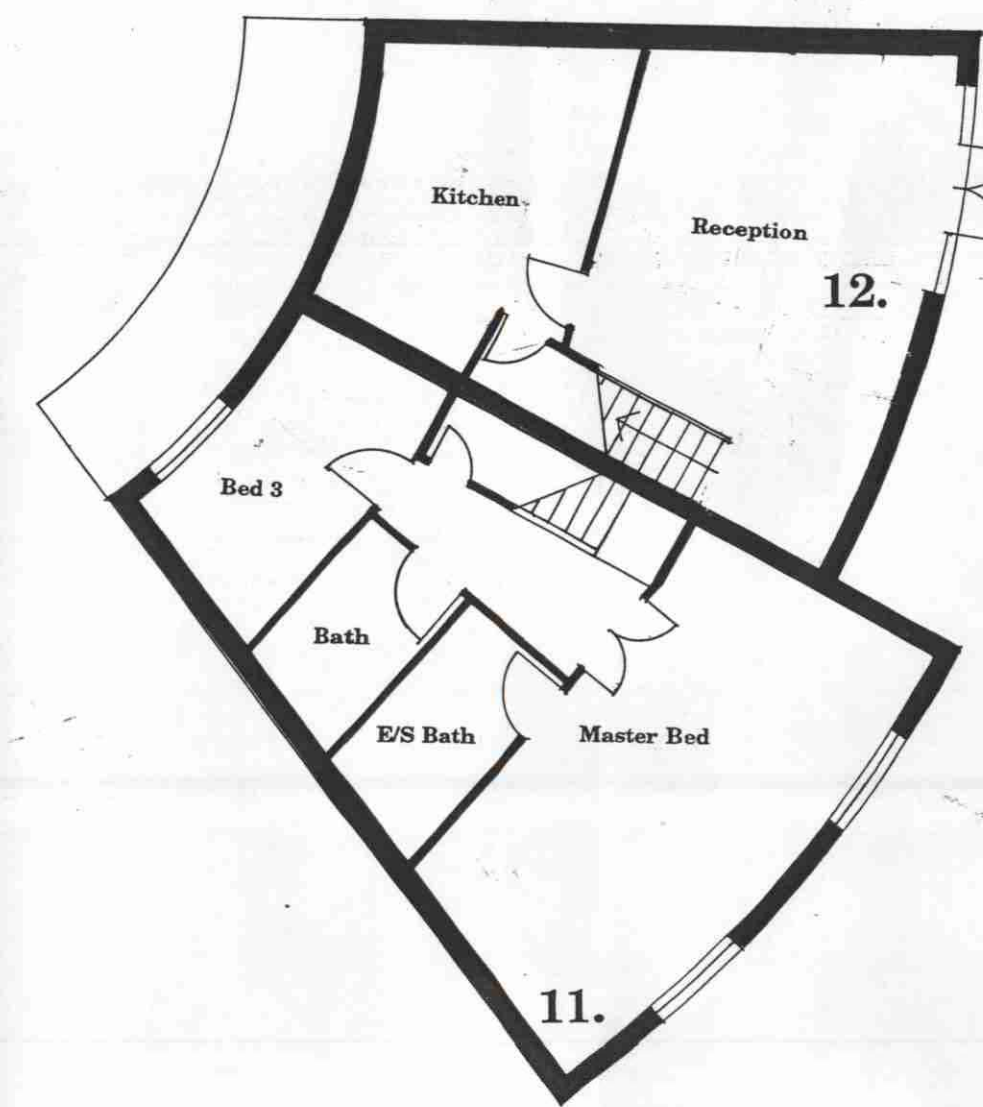

LOWER GROUND FLOOR

LONDON BOROUGH OF CAMDEN
TOWN AND COUNTRY PLANNING ACTS
9 JUN 1989
PLANS APPROVED
NOT APPROVED
ON BEHALF OF THE COUNCIL

MP 8803880 R4

GENERAL NOTES

ALL SETTING OUT MUST BE CHECKED ON SITE.
ALL LEVELS MUST BE CHECKED ON SITE.
ALL FIXINGS AND WEATHERINGS MUST BE CHECKED ON SITE.
ALL DIMENSIONS MUST BE CHECKED ON SITE.
THIS DRAWING MUST NOT BE SCALED.
THIS DRAWING MUST BE READ IN CONJUNCTION WITH THE RELEVANT SPECIFICATION CLAUSES.
THIS DRAWING MUST NOT BE USED FOR LAND TRANSFER PURPOSES.
© JOHN ASSAEL & PARTNERS (LONDON) LTD.

DRAWING NOTES

REVISIONS

NO.	REVISION	DATE	DRN
A	UNITS TO WEST ALTERED STAIRS MOVED UNITS 9 & 10	12/89	CB

**JOHN ASSAEL
& PARTNERS**

2/18 Harbour Yard Studios Chelsea Harbour London SW10 0XD
Telephone 01 376 5033 Fax 01 352 4354

CLIENT

BERKLEY HOUSE

LONDON BOROUGH OF CAMDEN
PLANNING AND TRANSPORT
DEPARTMENT
7 MAY 1989
NEW END RECEIVED

**CLOISTERS
LG.GF**

SCALE DATE DRN BY
1:100 27/1/89

JOB NO DRAWING NO. LATEST REV
567 280 A

DRAWING STATUS
PLANNING