


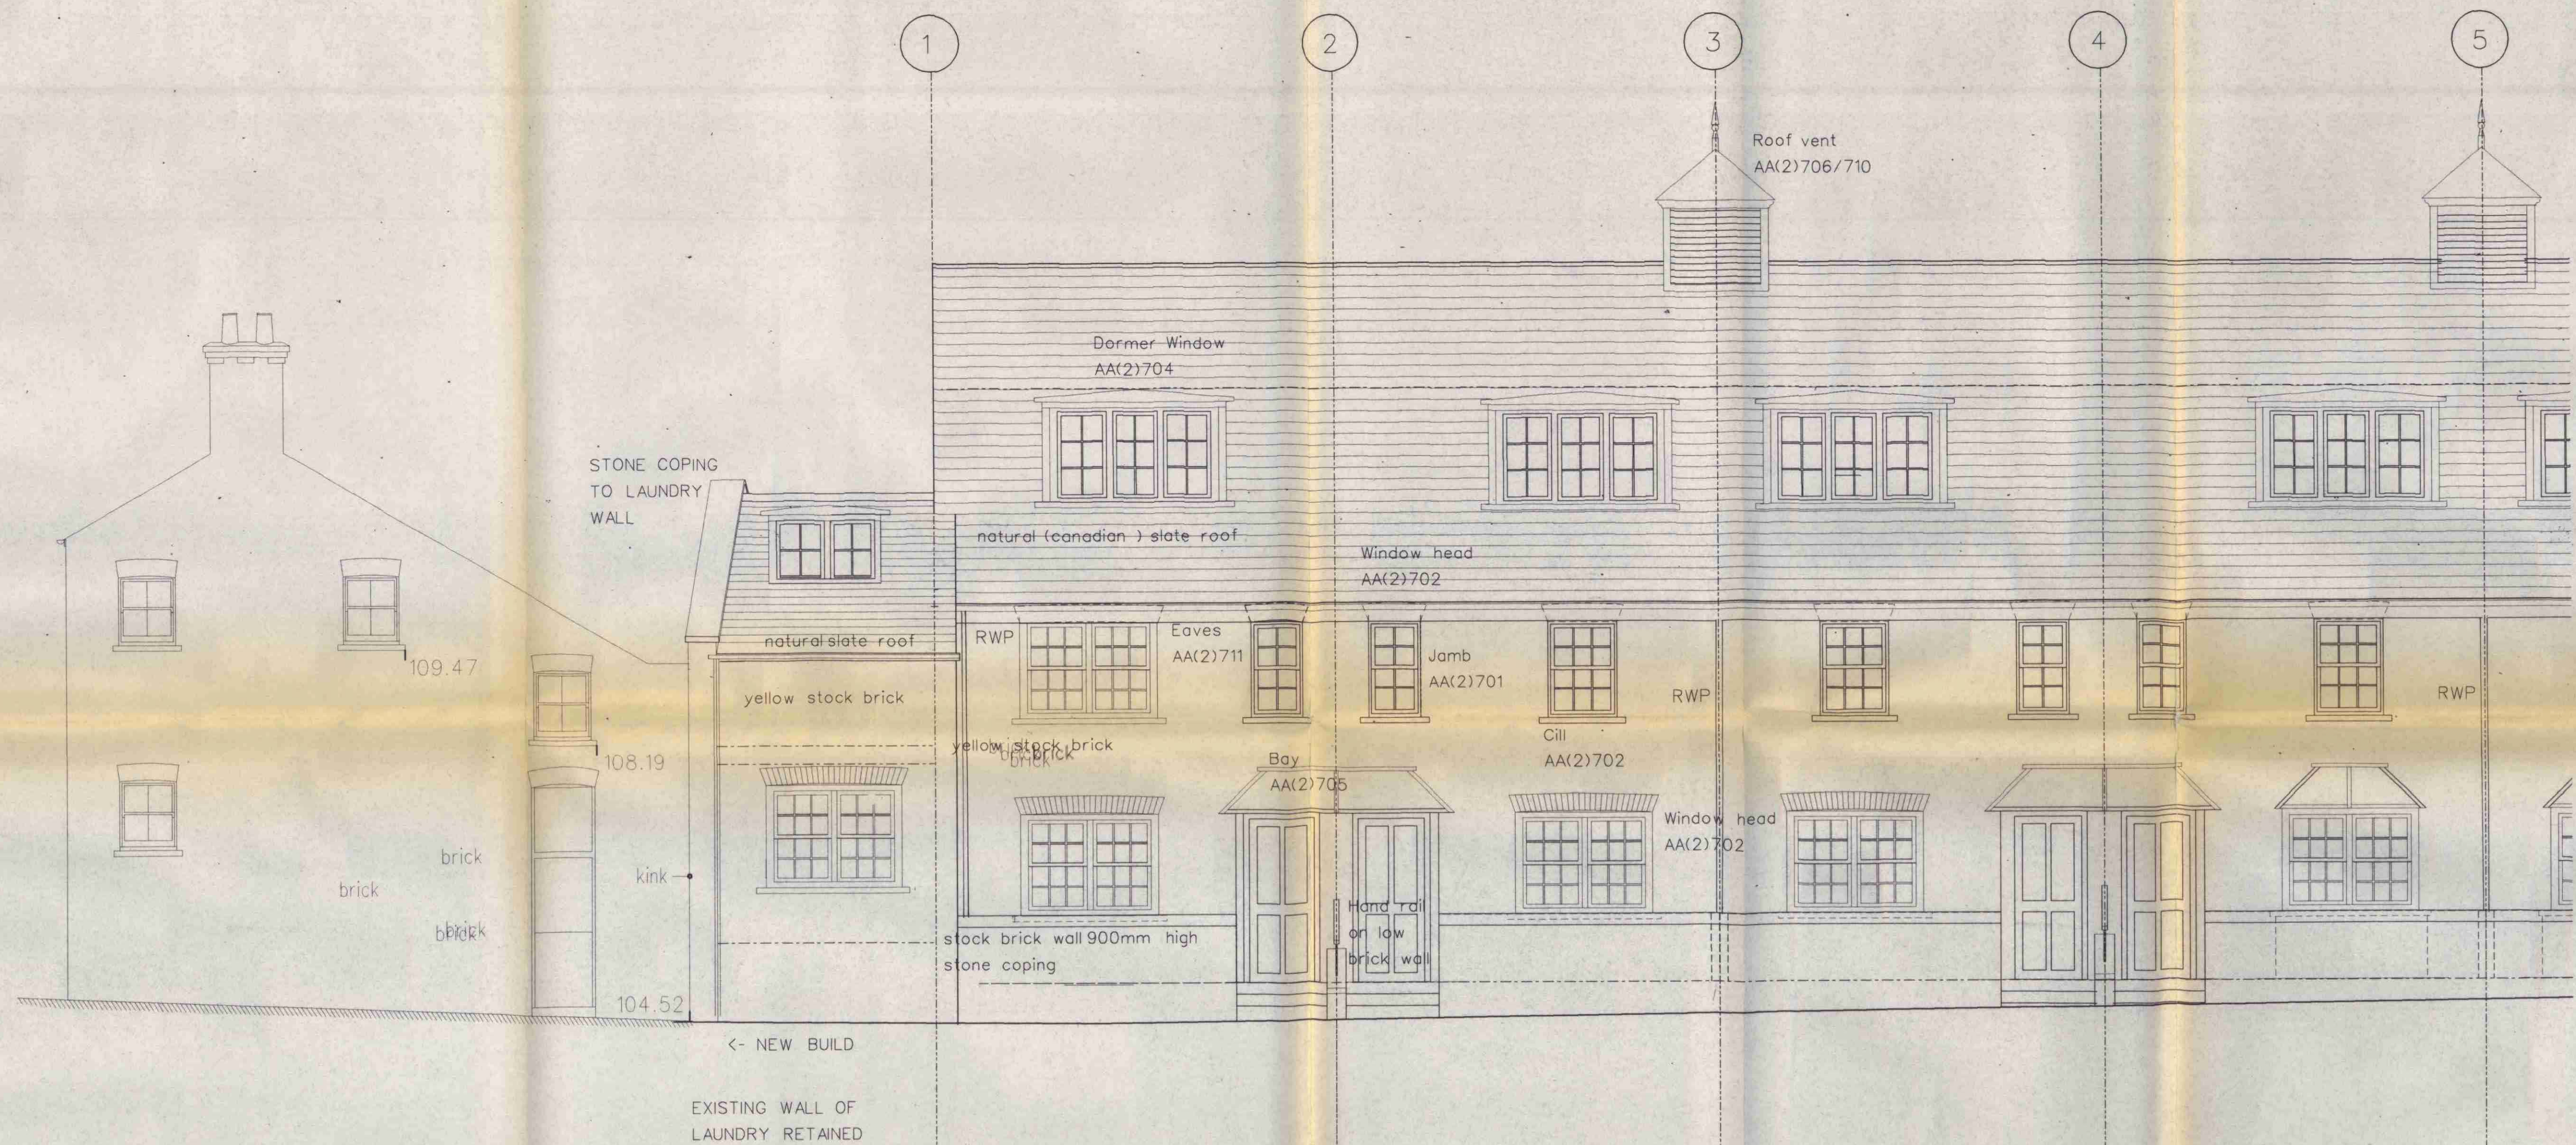

STREATLEY PLACE ELEVATION

For continuation see
dwg. no AL(2)510

S.R.
Revision
1-10-95
9500996/R1

Revisions:			F		G		H	
Suffix	Date	Drawn by						
A	30/09/94	EM		10/ 7/95	NDQ		SET BACK DORMER ADJACENT TO MANSFIELD PLACE	
B	17/10/94	EM					REFERENCES ADDED	
C	24/10/94	EM		27/ 7/95	NDQ		ELEVATION REVISED	
D	24/ 1/95	NDQ						
E	5/ 6/95	NDQ						

JTP: S.WORK (01/95) PROJECTS: NH: DHA JUL 27 1995 17:18:16

Job Name:
NEW END HOSPITAL
BLOCK G SHELL CONTRACT

Drawing Title:
STREATLEY PLACE ELEVATION
(SHEET 1)

Job Reference:
BH.NEH
Drawing number / Revision suffix
AL (2) 509 G
Scale: 1:50
Date: SEP 94
Drawn: EM
Checked:
John Thompson and Partners
77 Cowcross Street London EC1M 6BP 0171-2515135