


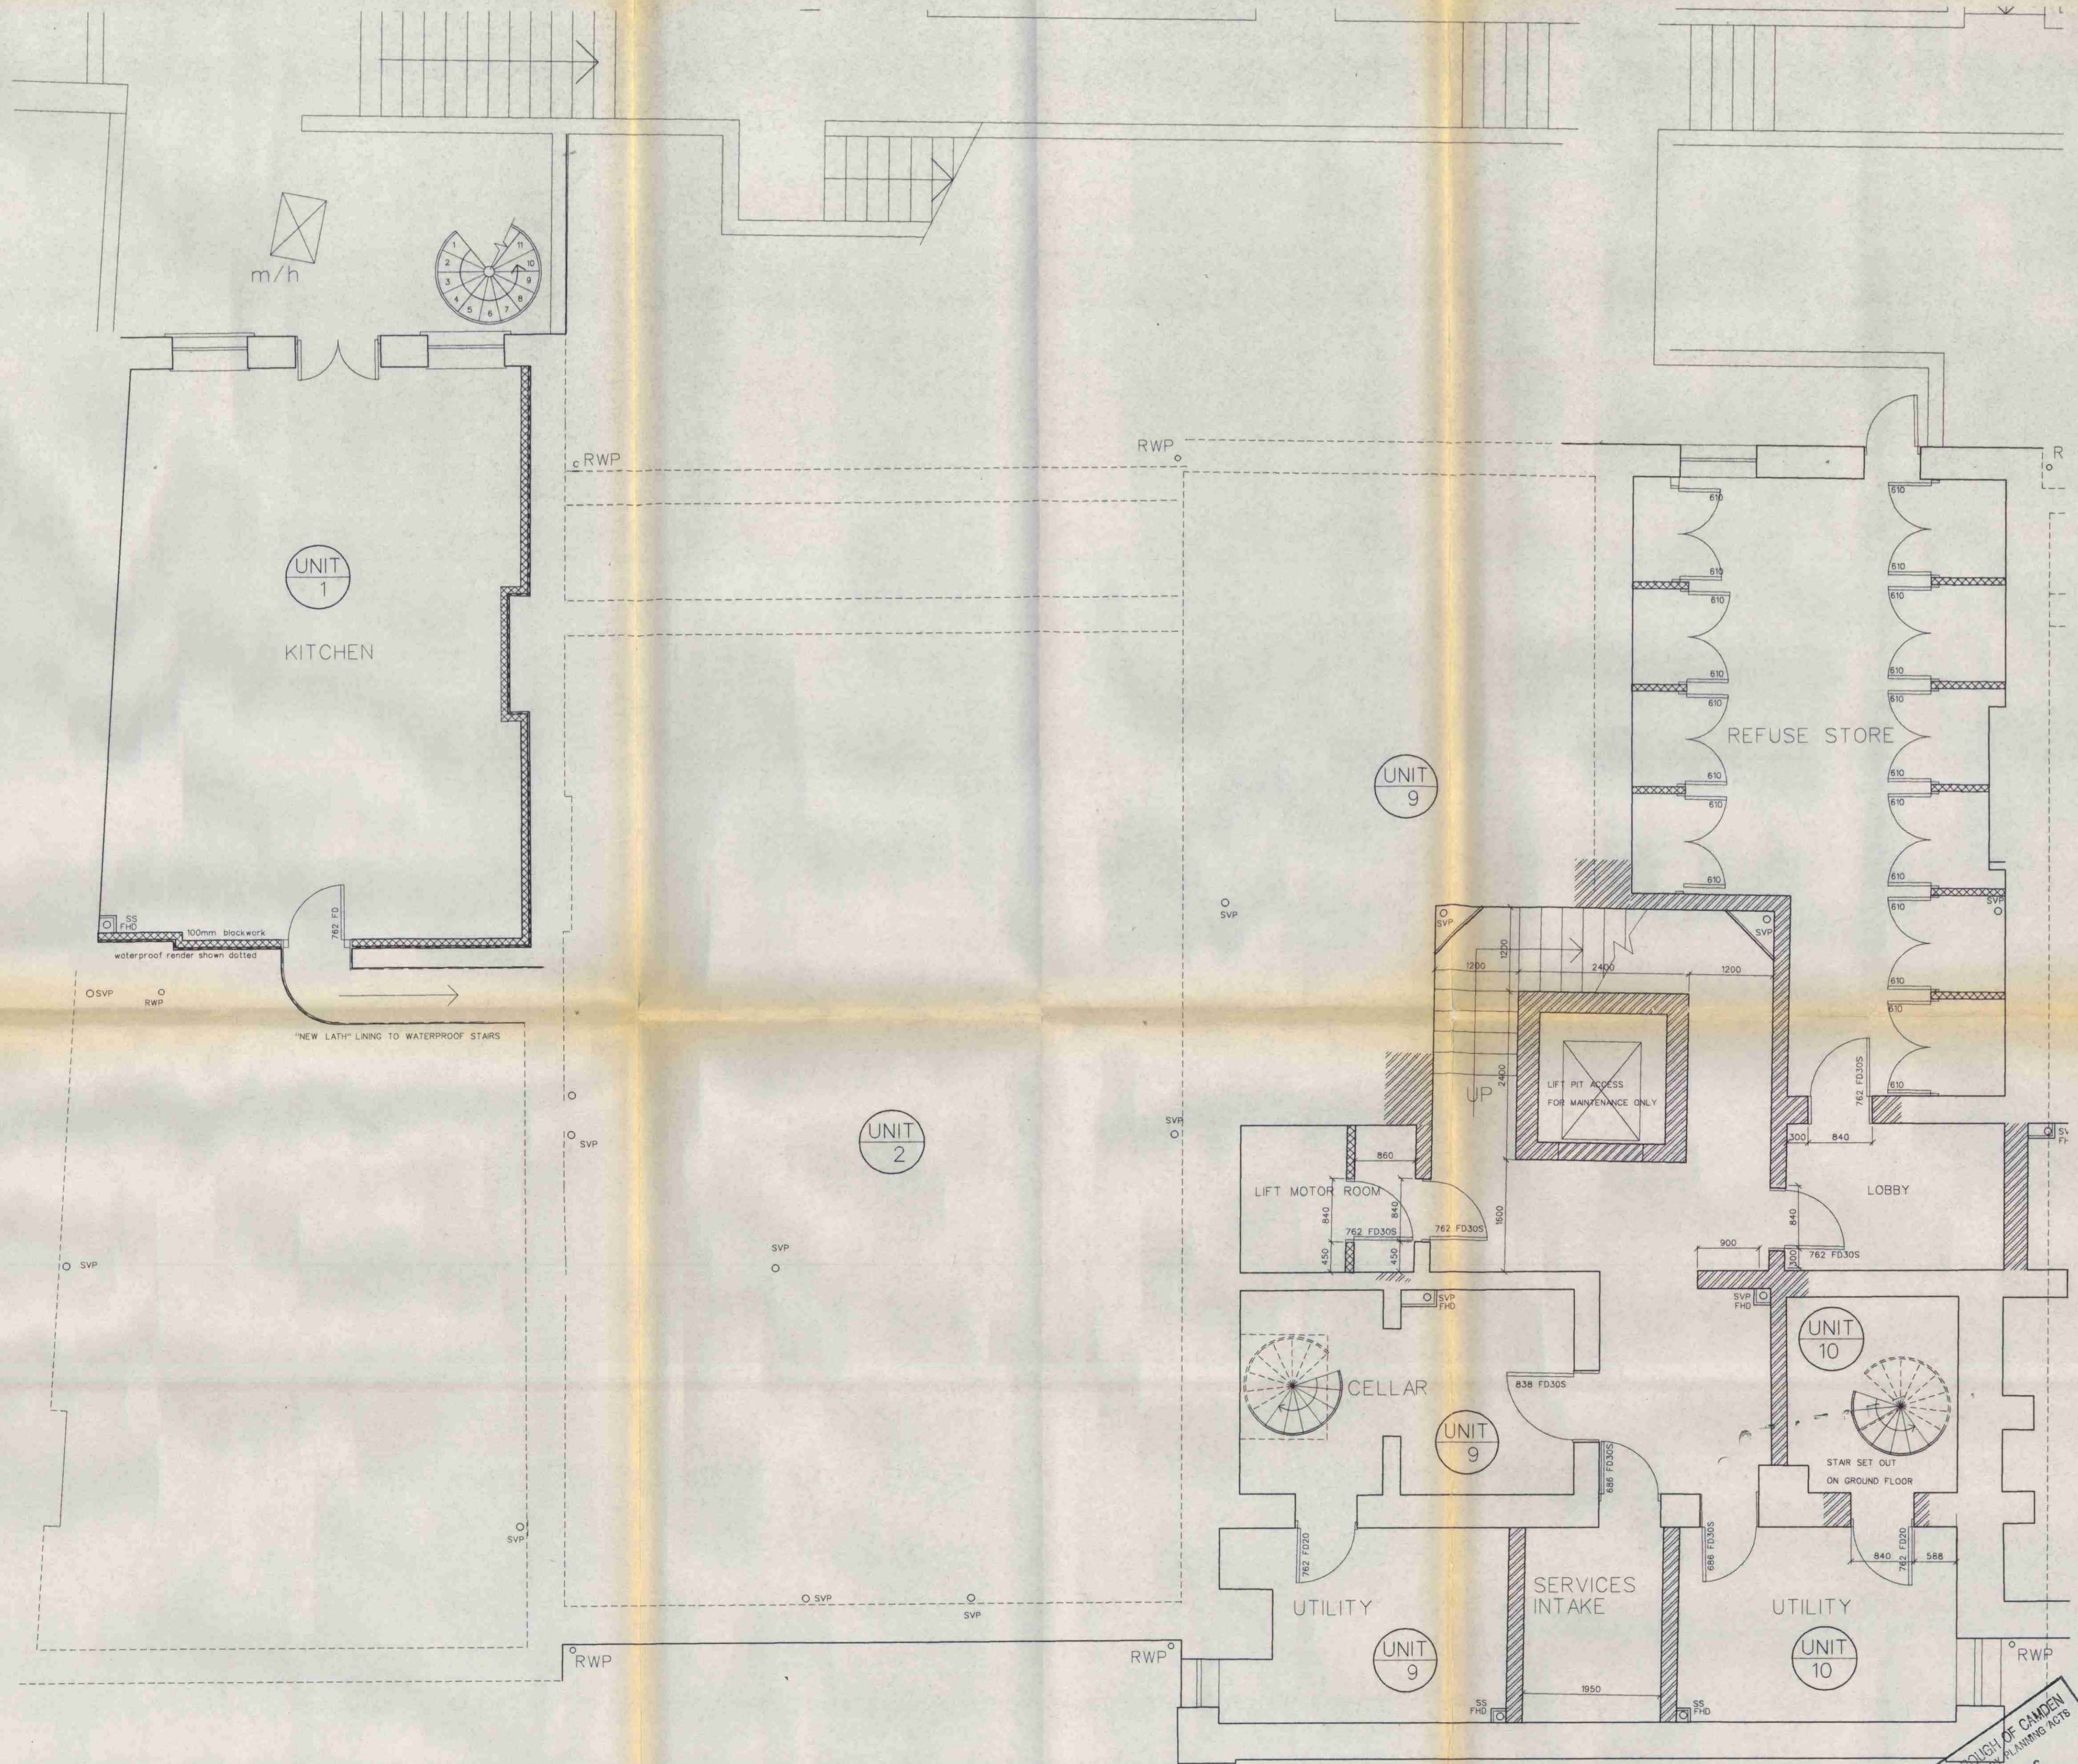

L9602844

LONDON BOROUGH OF CAMDEN
PLANNING ACT 1982
14 NOV 1996
ON BEHALF OF THE COUNCIL

Revisions:			Job Name:		Job Reference:	
Suffix	Date	Drawn by	NEW END HOSPITAL BLOCK B FITTING OUT CONTRACT		BH.NEH	
A	28/10/94	ABM	Drawing Title: BASEMENT PLAN SHEET 1		Drawing number / Revision suffix AL(3)201 G	
B	04/11/94	ABM			Scale: 1:50	
C	6/8/95	JD			Date: OCT 94	
D	17/10/95	NDEQ			Drawn: ABM	
					Checked:	
					John Thompson and Partners	
					77 Cowcross Street London EC1M 6BP	
					0171-2515135	