



Key Plan

 

Do not scale from this drawing.
 Check drawing on receipt and immediately report any discrepancies to the Architect.
 Verify all dimensions and levels on site prior to construction.
 The contents of this drawing are Stiff + Trevillion Architects LLP copyright and shall not be re-used without their written permission.
 Internal layouts are indicative only.

Notes

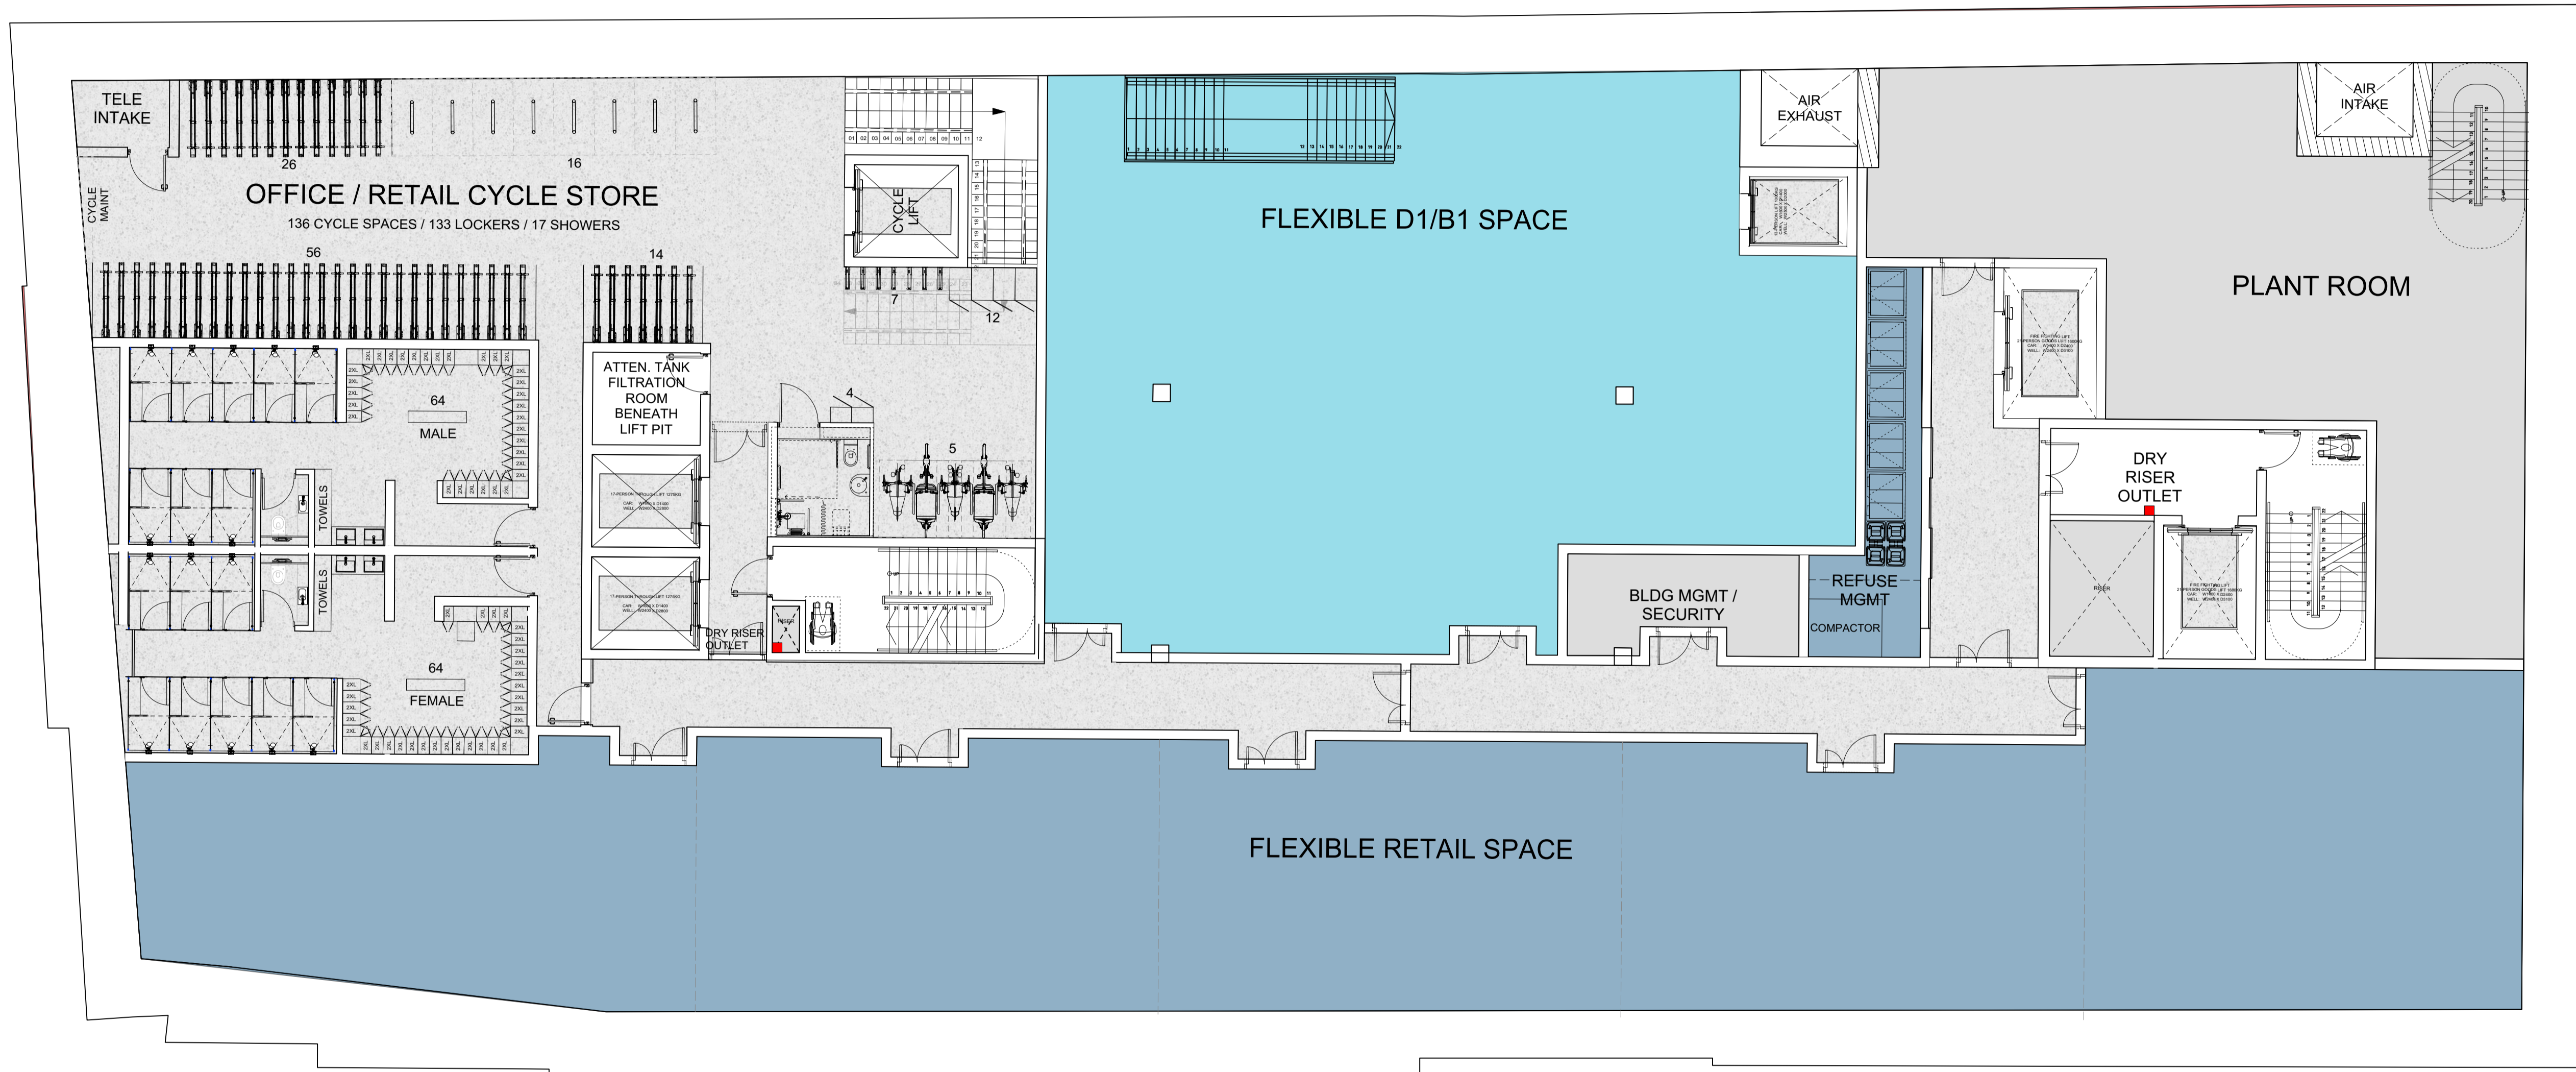

B 17/11/20 CYCLE STORAGE TYPE / MIX REV'D
 A 4/11/20 NORTH CORE + END OF TRIP REVISED

Rev.	Date	Note	Approved

Stiff + Trevillion

Stiff + Trevillion Architects Ltd
 16 Woodfield Road
 London W9 2BE

T +44(0)20 8960 5550
 mail@stiffandtrevillion.com
 www.stiffandtrevillion.com

Client
 Prudential UK Real Estate
 Nominee 1 Ltd & Prudential
 Real Estate Nominee 2 Ltd

Project
 247 Tottenham Court Road,
 W1T 7QZ

Drawing Title
 Proposed Basement Plan

Drawing Status
PLANNING

Date	Scale @ A1	Scale @ A3
04.11.20	1:100	1:200

Project No.	Drawing No.	Revision
4486	PR-02-099	B

1 BASEMENT LEVEL 01
 SCALE 1:200 @ A3

