

LOCATION PLAN  
SCALE 1:500



TYPICAL PLANT COMPOUND

GENERAL NOTES


- THIS DRAWING SHALL BE READ IN CONJUNCTION WITH ALL ASSOCIATED SERVICES DRAWINGS, ARCHITECTS AND STRUCTURAL DRAWINGS TOGETHER WITH THE SCHEMATIC DRAWINGS AND ALL MECHANICAL, ELECTRICAL AND OTHER RELEVANT SPECIFICATIONS.
- ALL SERVICES INSTALLATIONS SHALL BE CO-ORDINATED AND FULLY INTEGRATED WITH THE MECHANICAL AND ELECTRICAL SERVICES, ARCHITECTURAL FEATURES, SPECIALIST PLANT AND STRUCTURAL ELEMENTS.
- THE SERVICES CONTRACTORS SHALL FAMILIARISE THEMSELVES WITH THE MECHANICAL AND ELECTRICAL SERVICES, ARCHITECTURAL FEATURES, SPECIALIST PLANT AND STRUCTURAL ELEMENTS.
- THE INSTALLING SUB-CONTRACTOR SHALL ISSUE FULL 'WORKING DRAWINGS' IN LINE WITH THE SPECIFICATION PROVIDED. THE 'WORKING DRAWINGS' SHALL BE ISSUED TO ALL DESIGN TEAM MEMBERS FOR THEIR COMMENT PRIOR TO INSTALLATION. THE INSTALLATION AND CO-ORDINATION OF SERVICES WITH OTHER SERVICES, THIRD PARTY SUPPLIERS AND THE BUILDING FABRIC IS THE RESPONSIBILITY OF THE INSTALLING SUB-CONTRACTOR.

This drawing is the property of DDA Ltd Consultant Engineers. It must not be reproduced in whole or in part, nor the design used without prior written consent. This drawing and associated documents are strictly private and confidential and should not be discussed with anyone other than members of the design team. Do not scale from this drawing.


**SAFETY, HEALTH & ENVIRONMENTAL INFORMATION**  
Refer to the DDA Ltd project specific risk assessment and design criteria for the M&E services installation. The installing contractor must prepare method statements for the installation works and agree all works in advance with the main contractor.

It is assumed that all works associated with this drawing will be carried out by competent operatives working, where appropriate, to an approved method.

NOTES

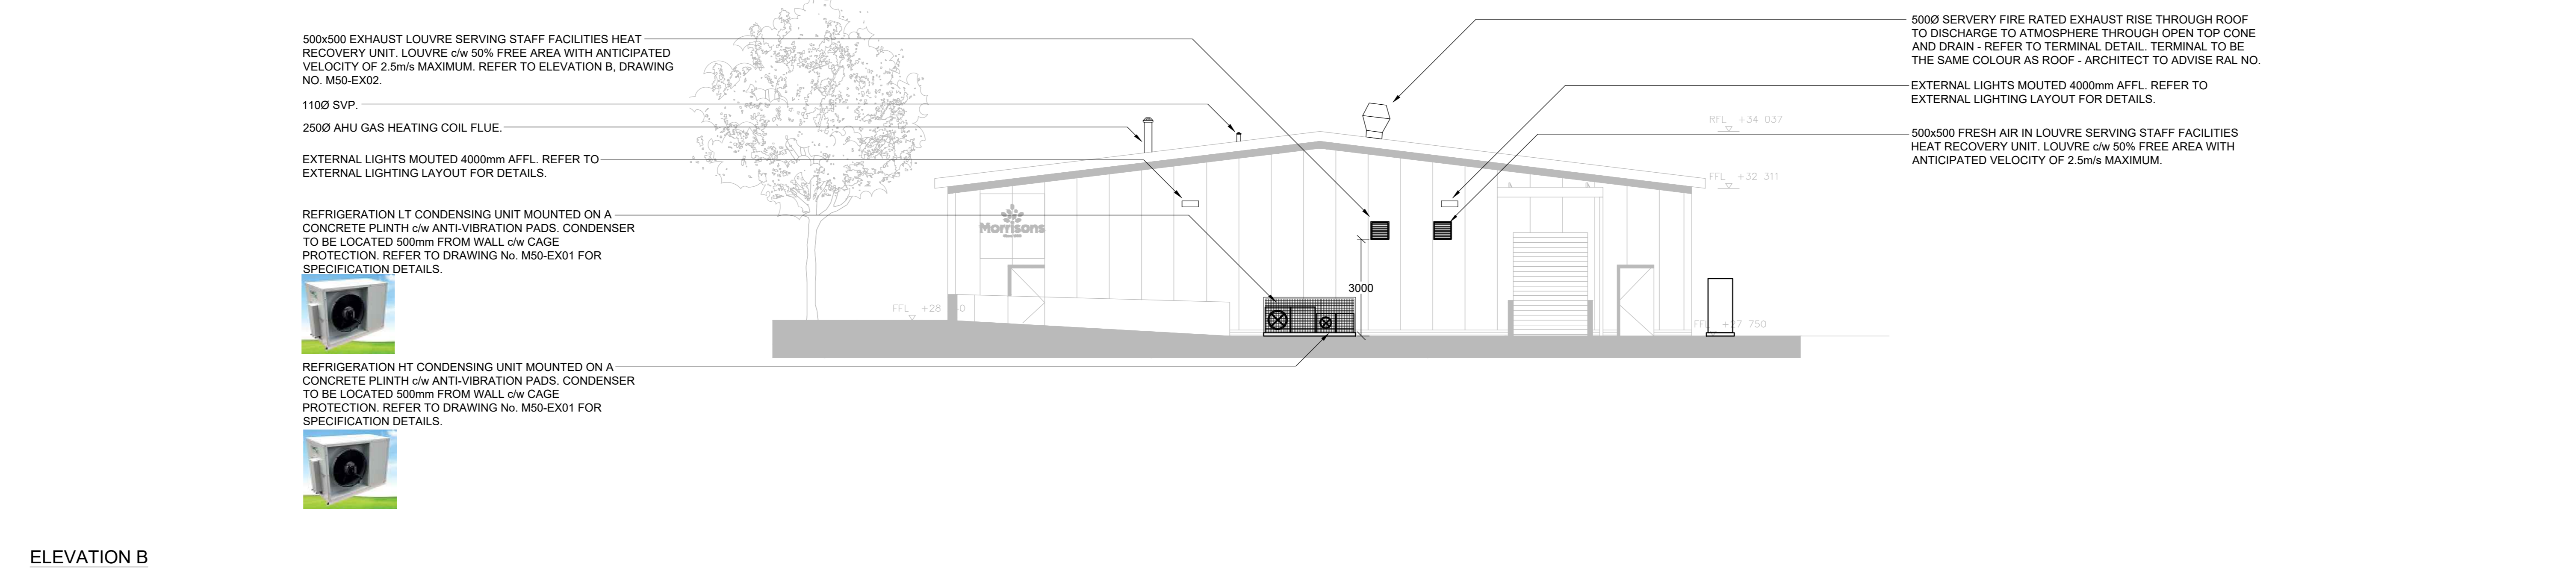

ELEVATION B

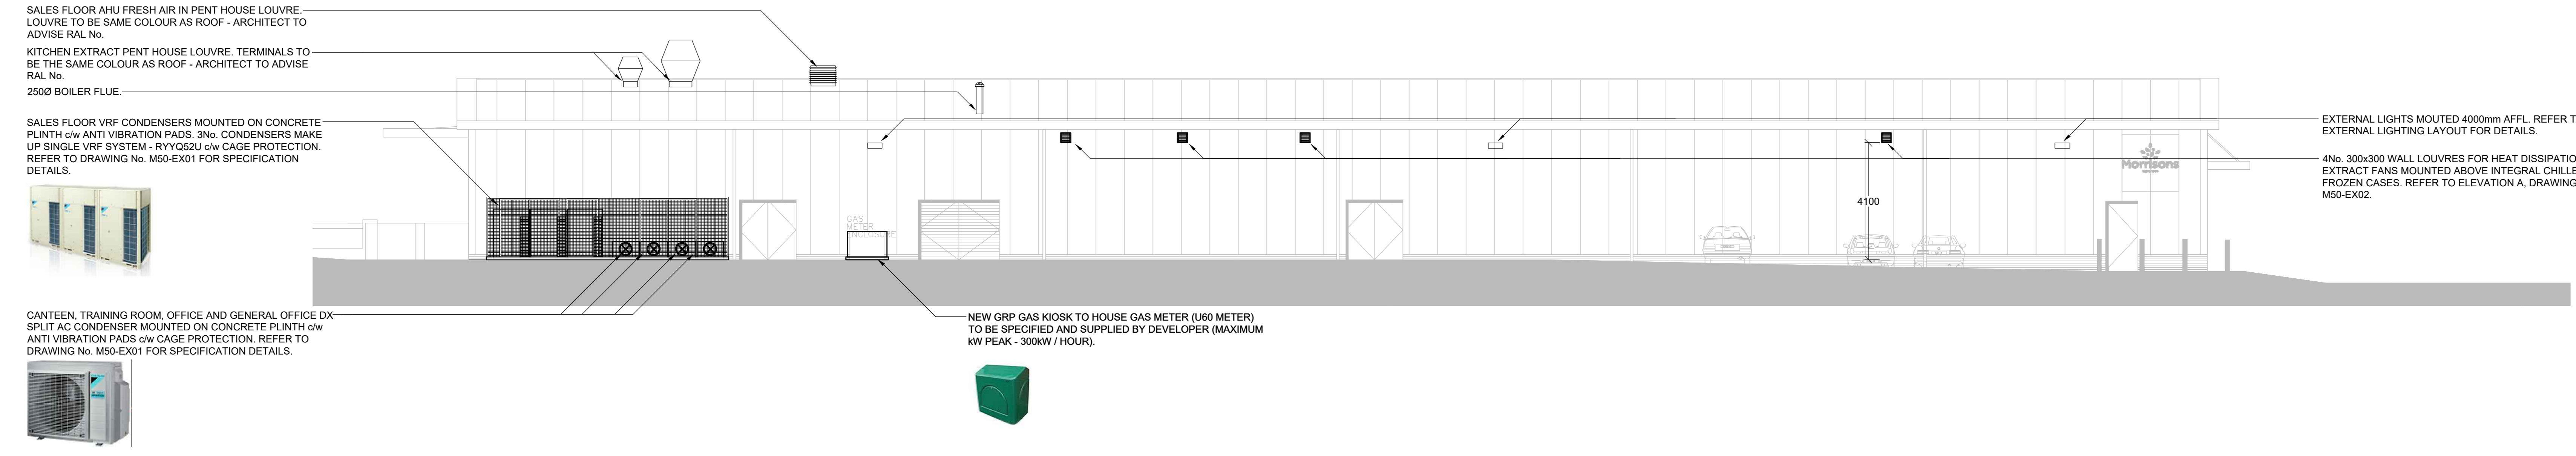

ELEVATION A

**TENDER**

Rev	Date	Description	Eng.
F	13/10/20	1. ROOF TERMINAL NOTES UPDATED.	AP
E	01/10/20	1. ISSUED FOR TENDER 2. WALL EXTRACT FANS REVISED. 3. ADDITIONAL DX CONDENSER ADDED. 4. PLANT CAGES ADDED.	AP
D	11/09/20	1. TYPICAL PLANT ENCLOSURE DETAIL ED.	AP
C	10/09/20	1. KITCHEN EXHAUST TERMINALS REVISED 2. GENERAL UPDATES.	AP
B	02/09/20	1. MECHANICAL EQUIPMENT REMOVED FROM DRAWING.	AP
A	01/12/20	1. EXTERNAL CONDENSERS RELOCATED.	AP

**DDA**  
Building Services | Consultant Engineers

Three Dickinson & Associates Ltd.  
1000 Business Centre  
Stanbury Trading Estate  
Donhead Park, Dorset  
Wootton Bassett, Wiltshire SP4 5PD

01304 852577  
01304 875177  
info@dda.co.uk  
www.dda.co.uk

**Morrisons**  
Morrisons  
Camden Temporary Store

Drawing Title  
**EXTERNAL MECHANICAL SERVICES ELEVATIONS**

Scale at A0  
1:100

Date  
26-03-20

Drawn  
A. PARRY

Engineer  
A. PARRY

Station  
TENDER

Checked  
P. GUEST

Drawing No.  
19/3359/M50/EX02

Rev  
F