


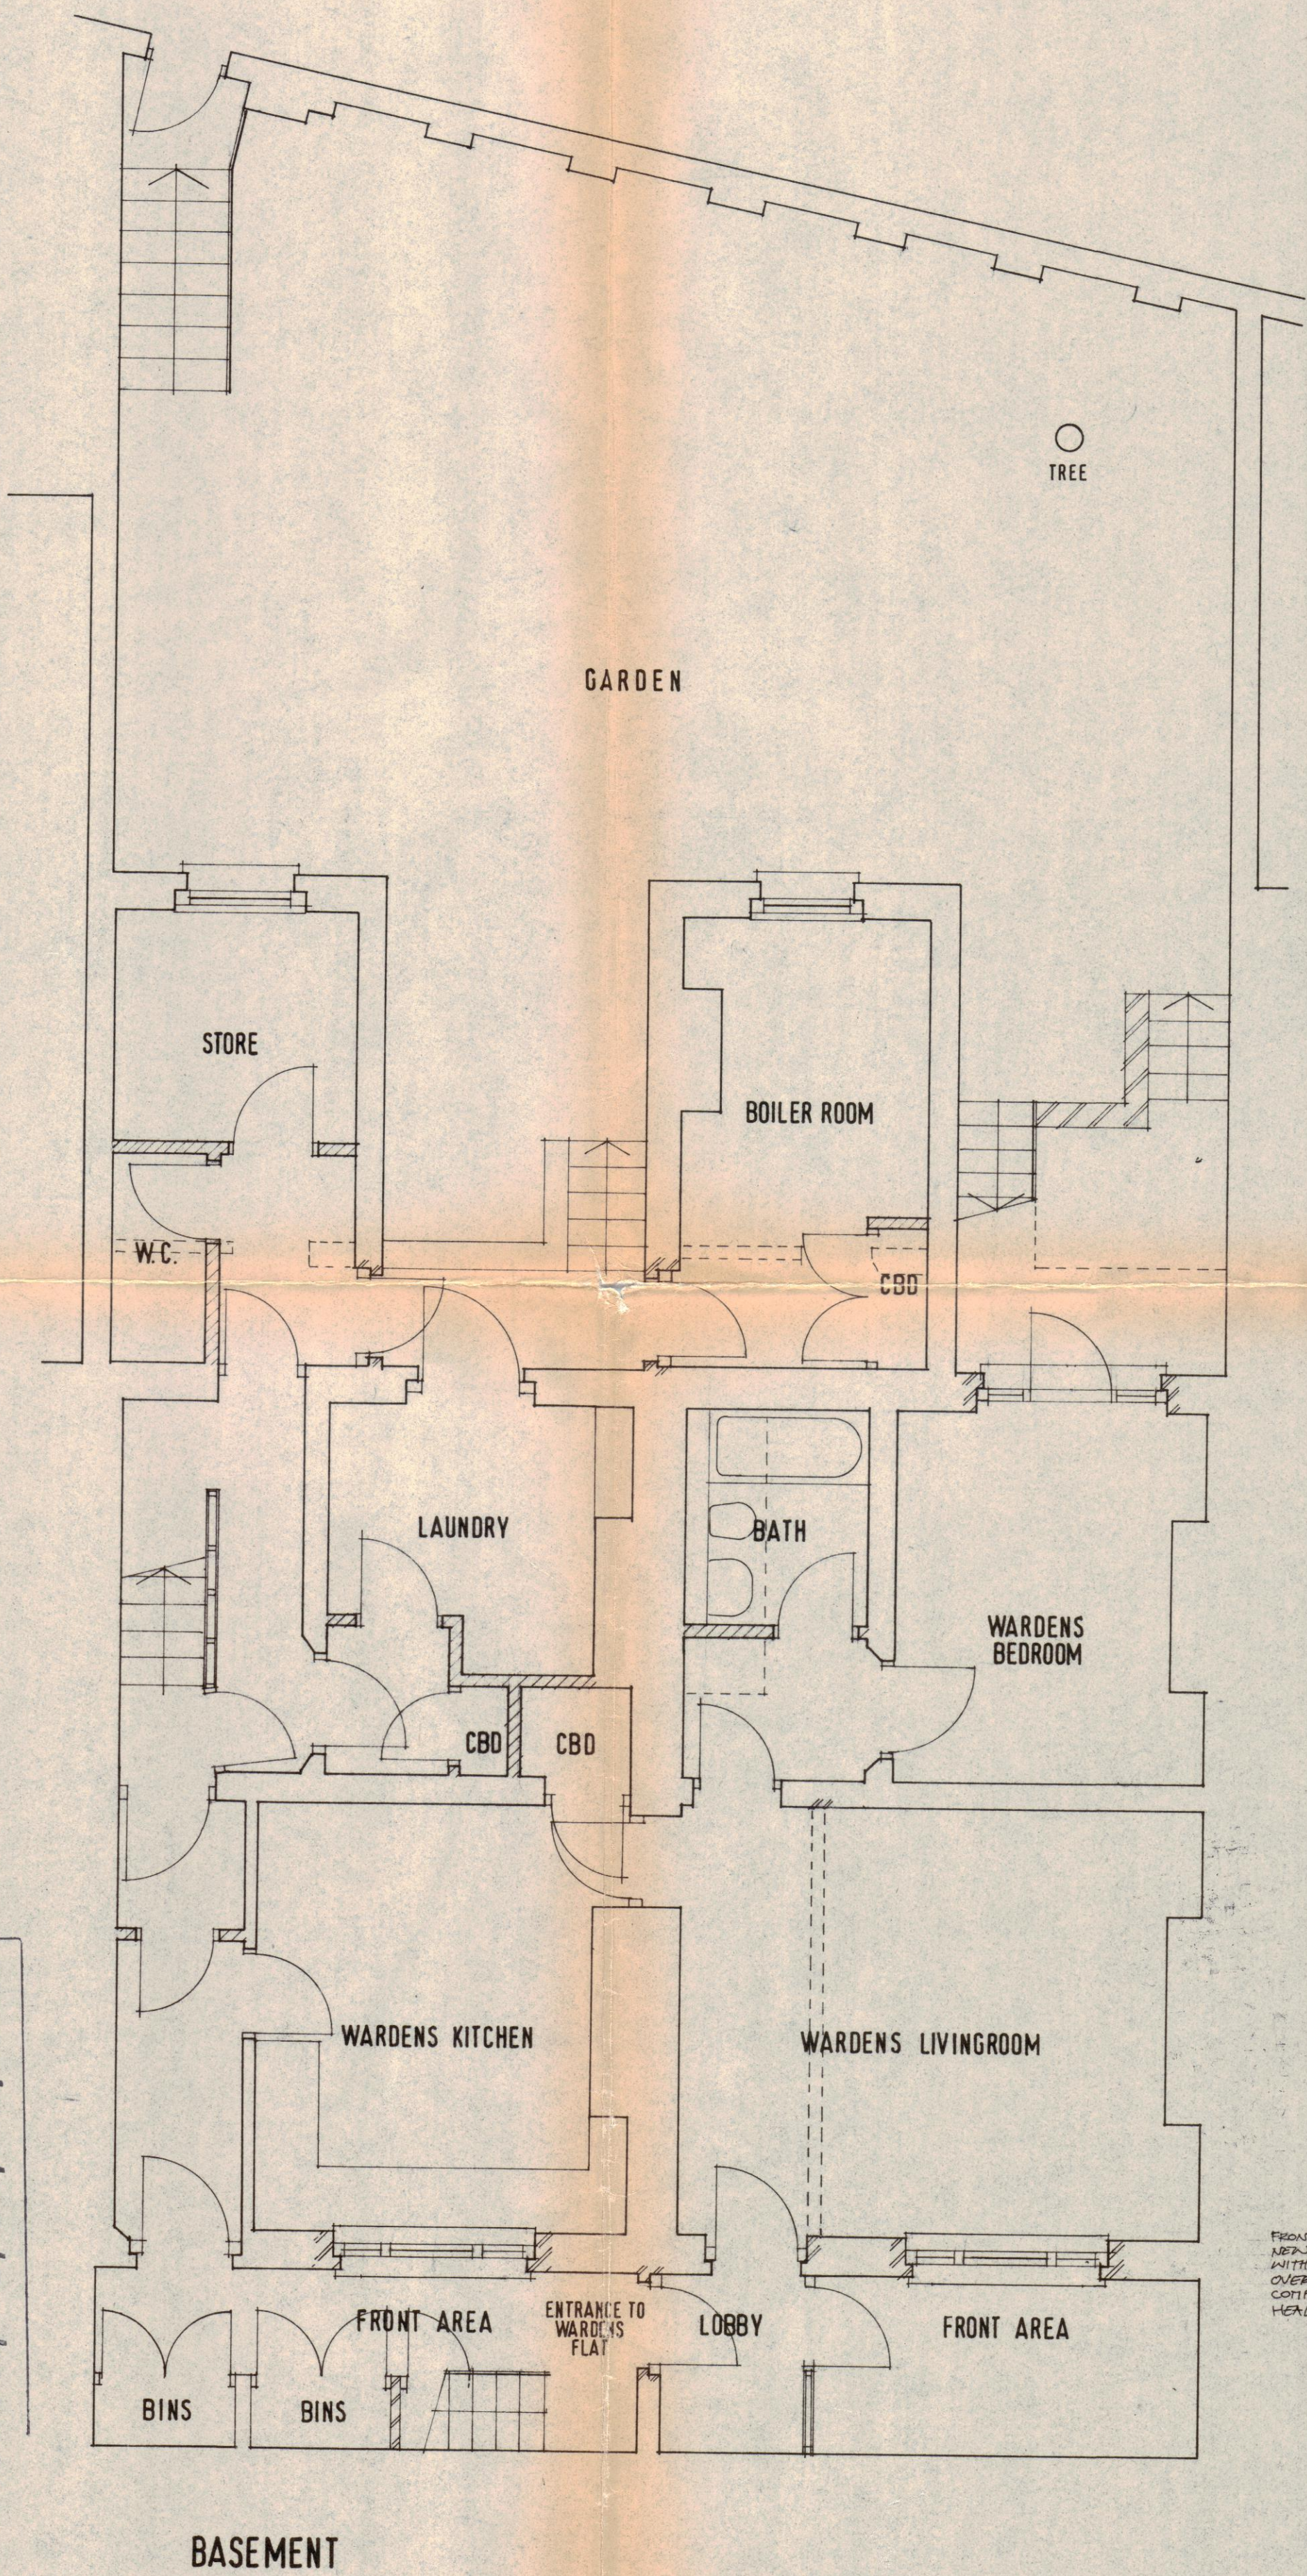

FRONT WINDOWS ENLARGED TO FORM
NEW TRIPLE SASH WINDOWS
WITH 12 NO. EQUAL PRICES
OVERALL SIZE 4.1800 x 1.800 TO
COMPLY WITH ENVIRONMENTAL
HEALTH REGULATIONS.

CTP/44/31/B/#03360

LONDON BOROUGH OF CAMDEN
TOWN AND COUNTRY PLANNING ACTS
15 FEB 1984
APPROVED
PLANS NOT APPROVED
ON BEHALF OF THE COUNCIL

Avanti Architects Ltd. 39/41 NORTH ROAD LONDON N7 9DP Tel: 01-607 0896

JOB

64-66 ARGYLE STREET W.C.1.

DRAWING

BASEMENT PLAN

AS PROPOSED

SCALE

1:50

DATE

9/83

DRAWING NO.

8233

P1