





1 Side View
1:10

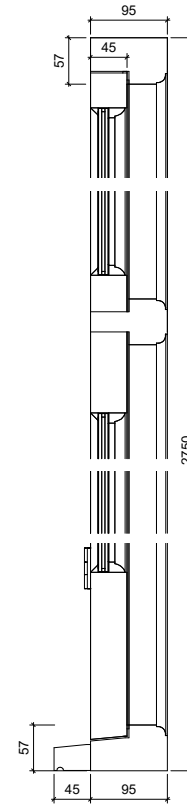

2 Detail Side View
1:3

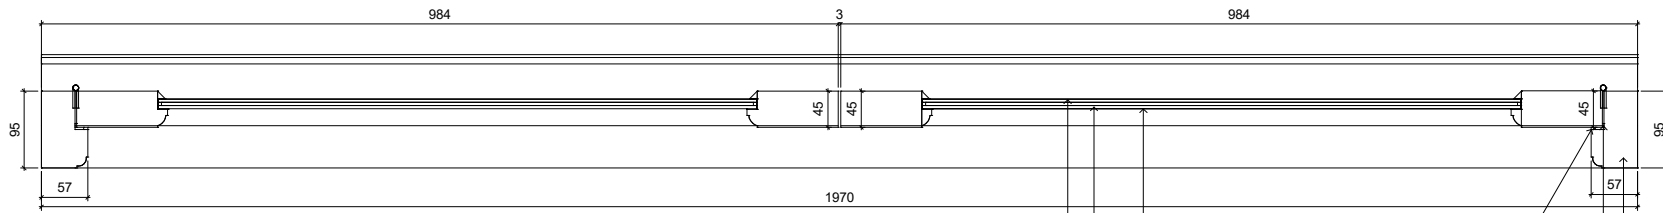

3 Detail Plan
1:3

- 4mm low E glass
- 4/6mm cavity
- 4mm clear
- Aquamac 4846
- Aquamac 21
- Sash/Casement stile

Disclaimer:

This drawing is property of FAXMAN JOINERIES. Copyright is reserved by them and the drawing is issued on the condition that is not copied, reproduced or disclosed to any person, wholly or in part, without the written consent of FAXMAN JOINERIES. Do not scale from this drawing. All dimensions to be checked on site. All dimensions in unless otherwise stated. IF IN DOUBT ASK.

| Date | Rev | Description | Drawn By | Checked By |
|------|-----|-------------|----------|------------|
| | | | | |
| | | | | |
| | | | | |
| | | | | |
| | | | | |
| | | | | |
| | | | | |
| | | | | |
| | | | | |
| | | | | |

Contract:
65 Belsize Park Gardens

Client:
TBC

Employer:

Drawing Title:
1 X French Doors & Frame - S1

Scale: 1:3, 1:10 Date: 09/12/2020

Status: Drawn By: IN Checked By: SQ

Drawing No: BGP-PAX-001 Rev: 00

