




- 01. Aluminum framed fixed window, PPC to match existing house windows
- 02. Black/ charred timber cladding
- 03. Green Roof

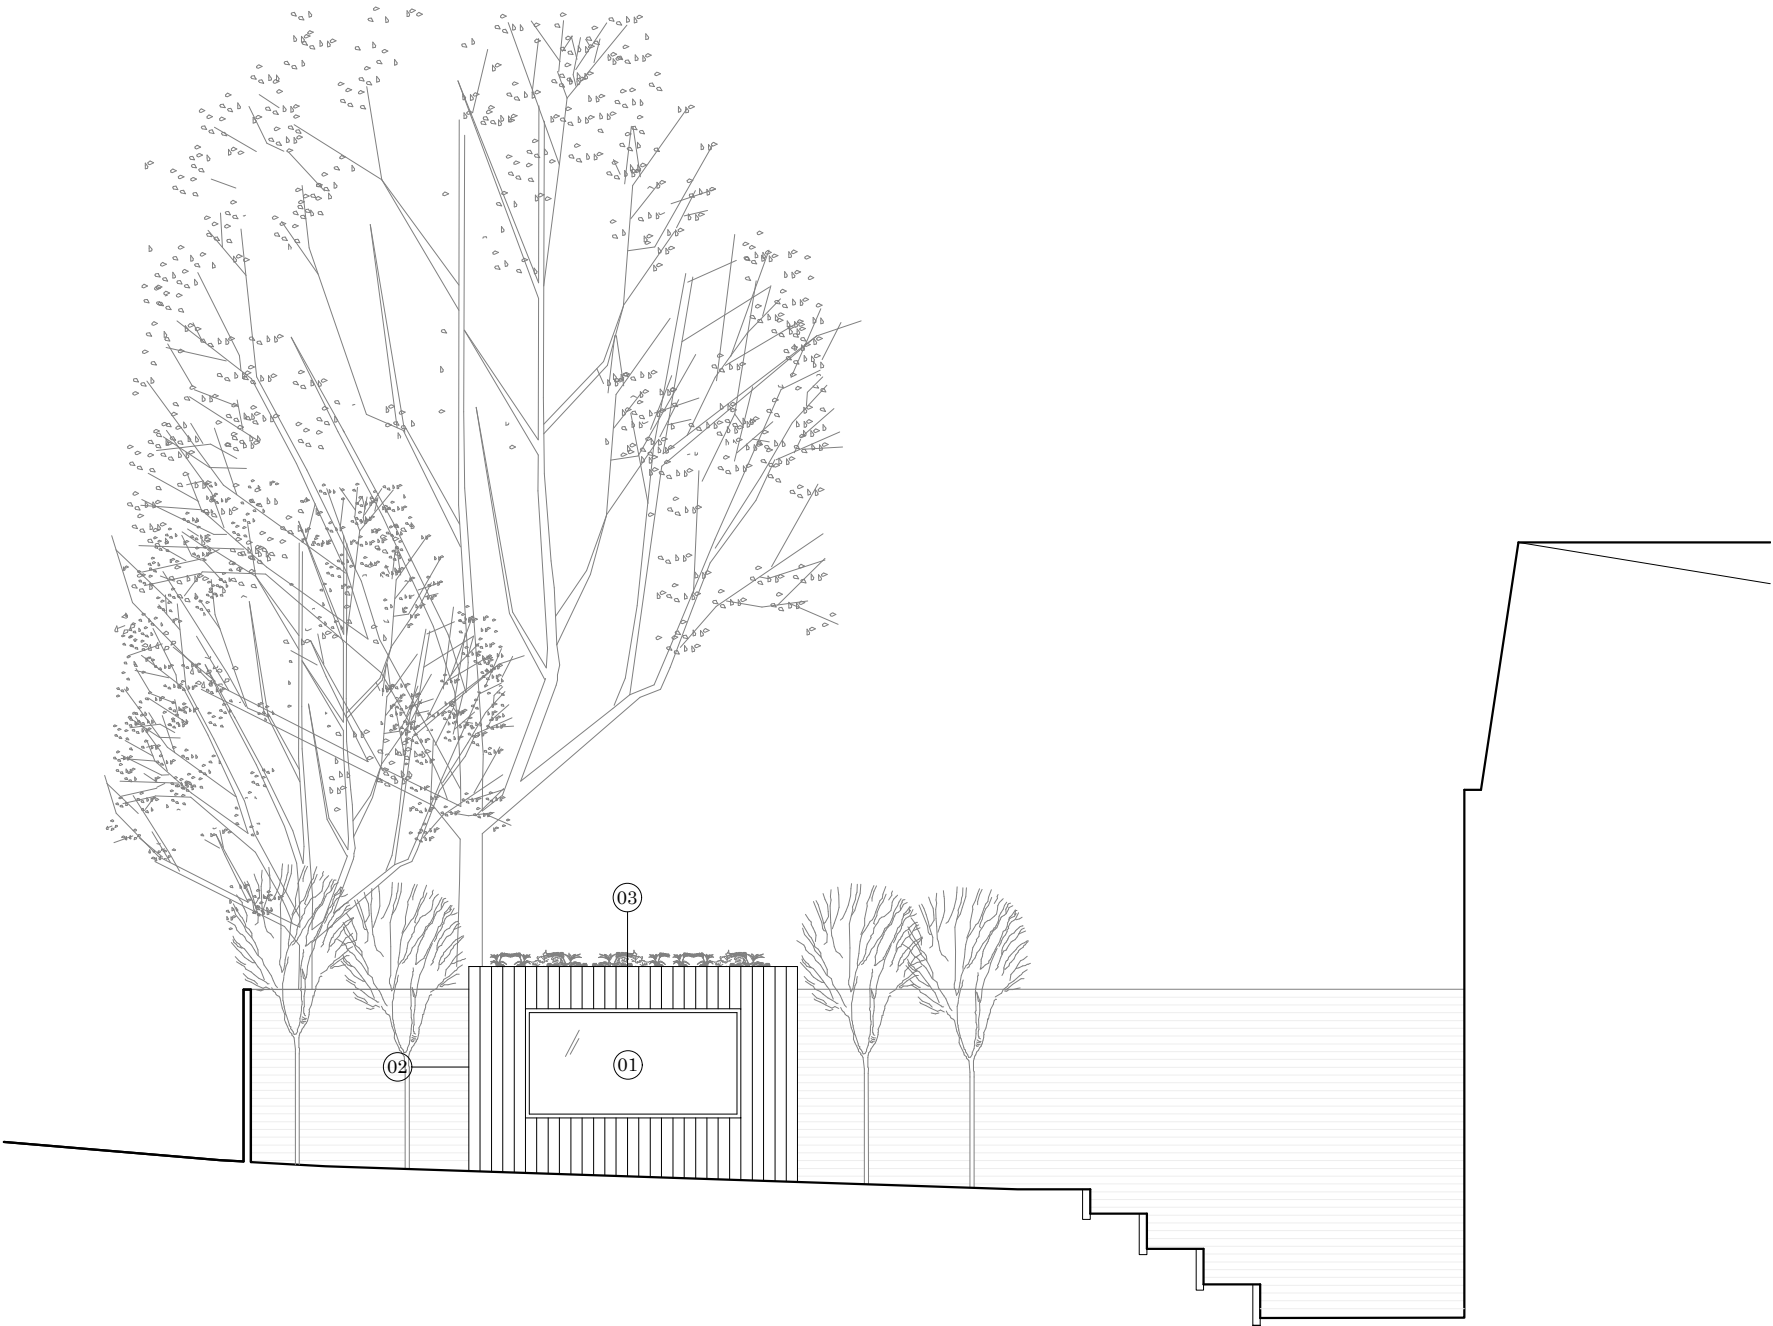


- 01. Aluminum framed fixed window, PPC to match existing house windows
- 02. Black/ charred timber cladding
- 03. Green Roof
- 04. Aluminum framed sliding door, PPC to match existing house windows

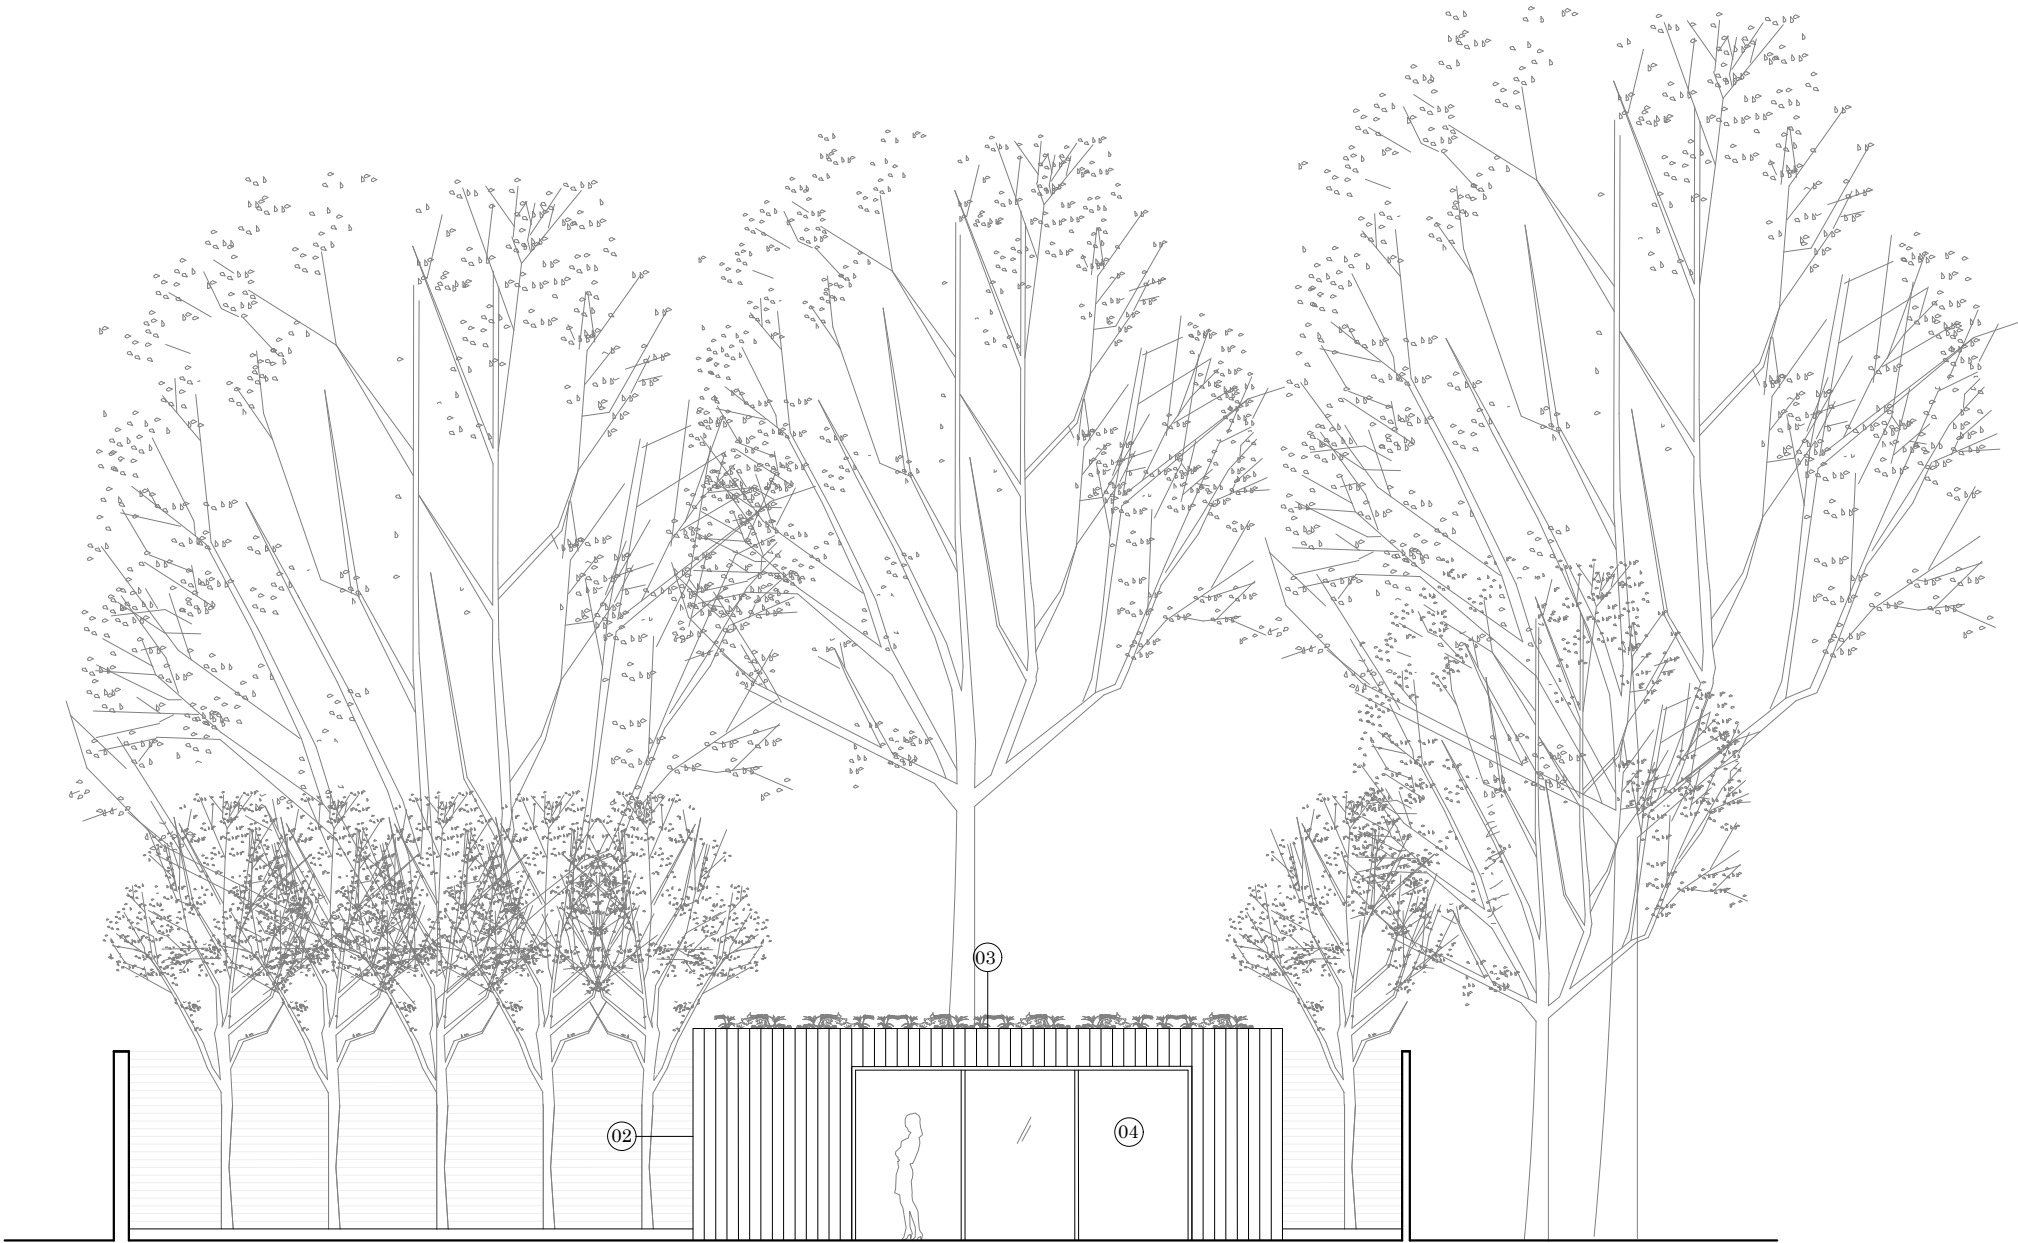



01. Black/ charred timber cladding  
02. Green Roof

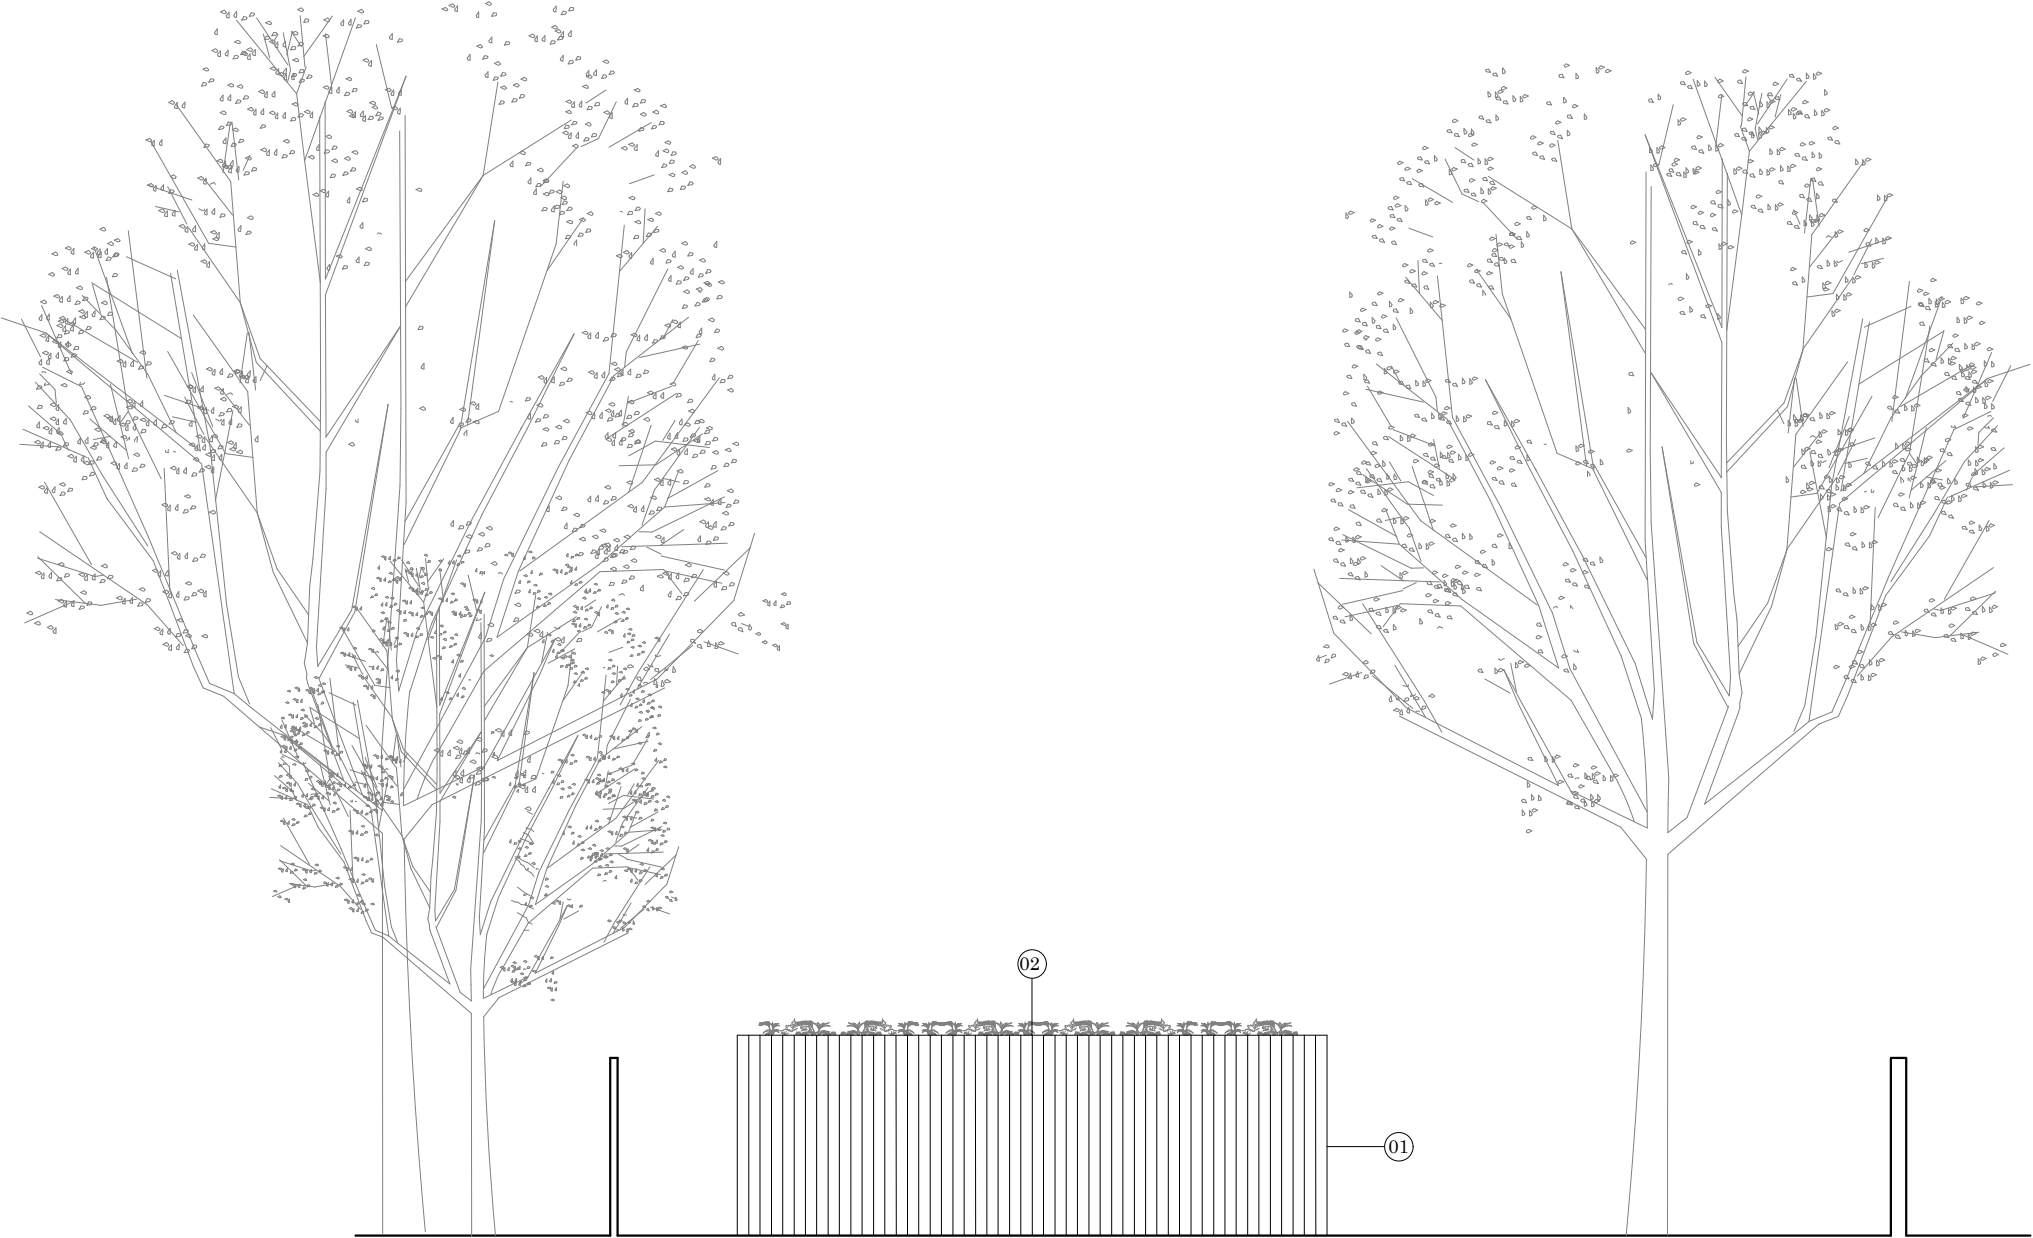


01. Black/ charred timber cladding  
02. Green Roof

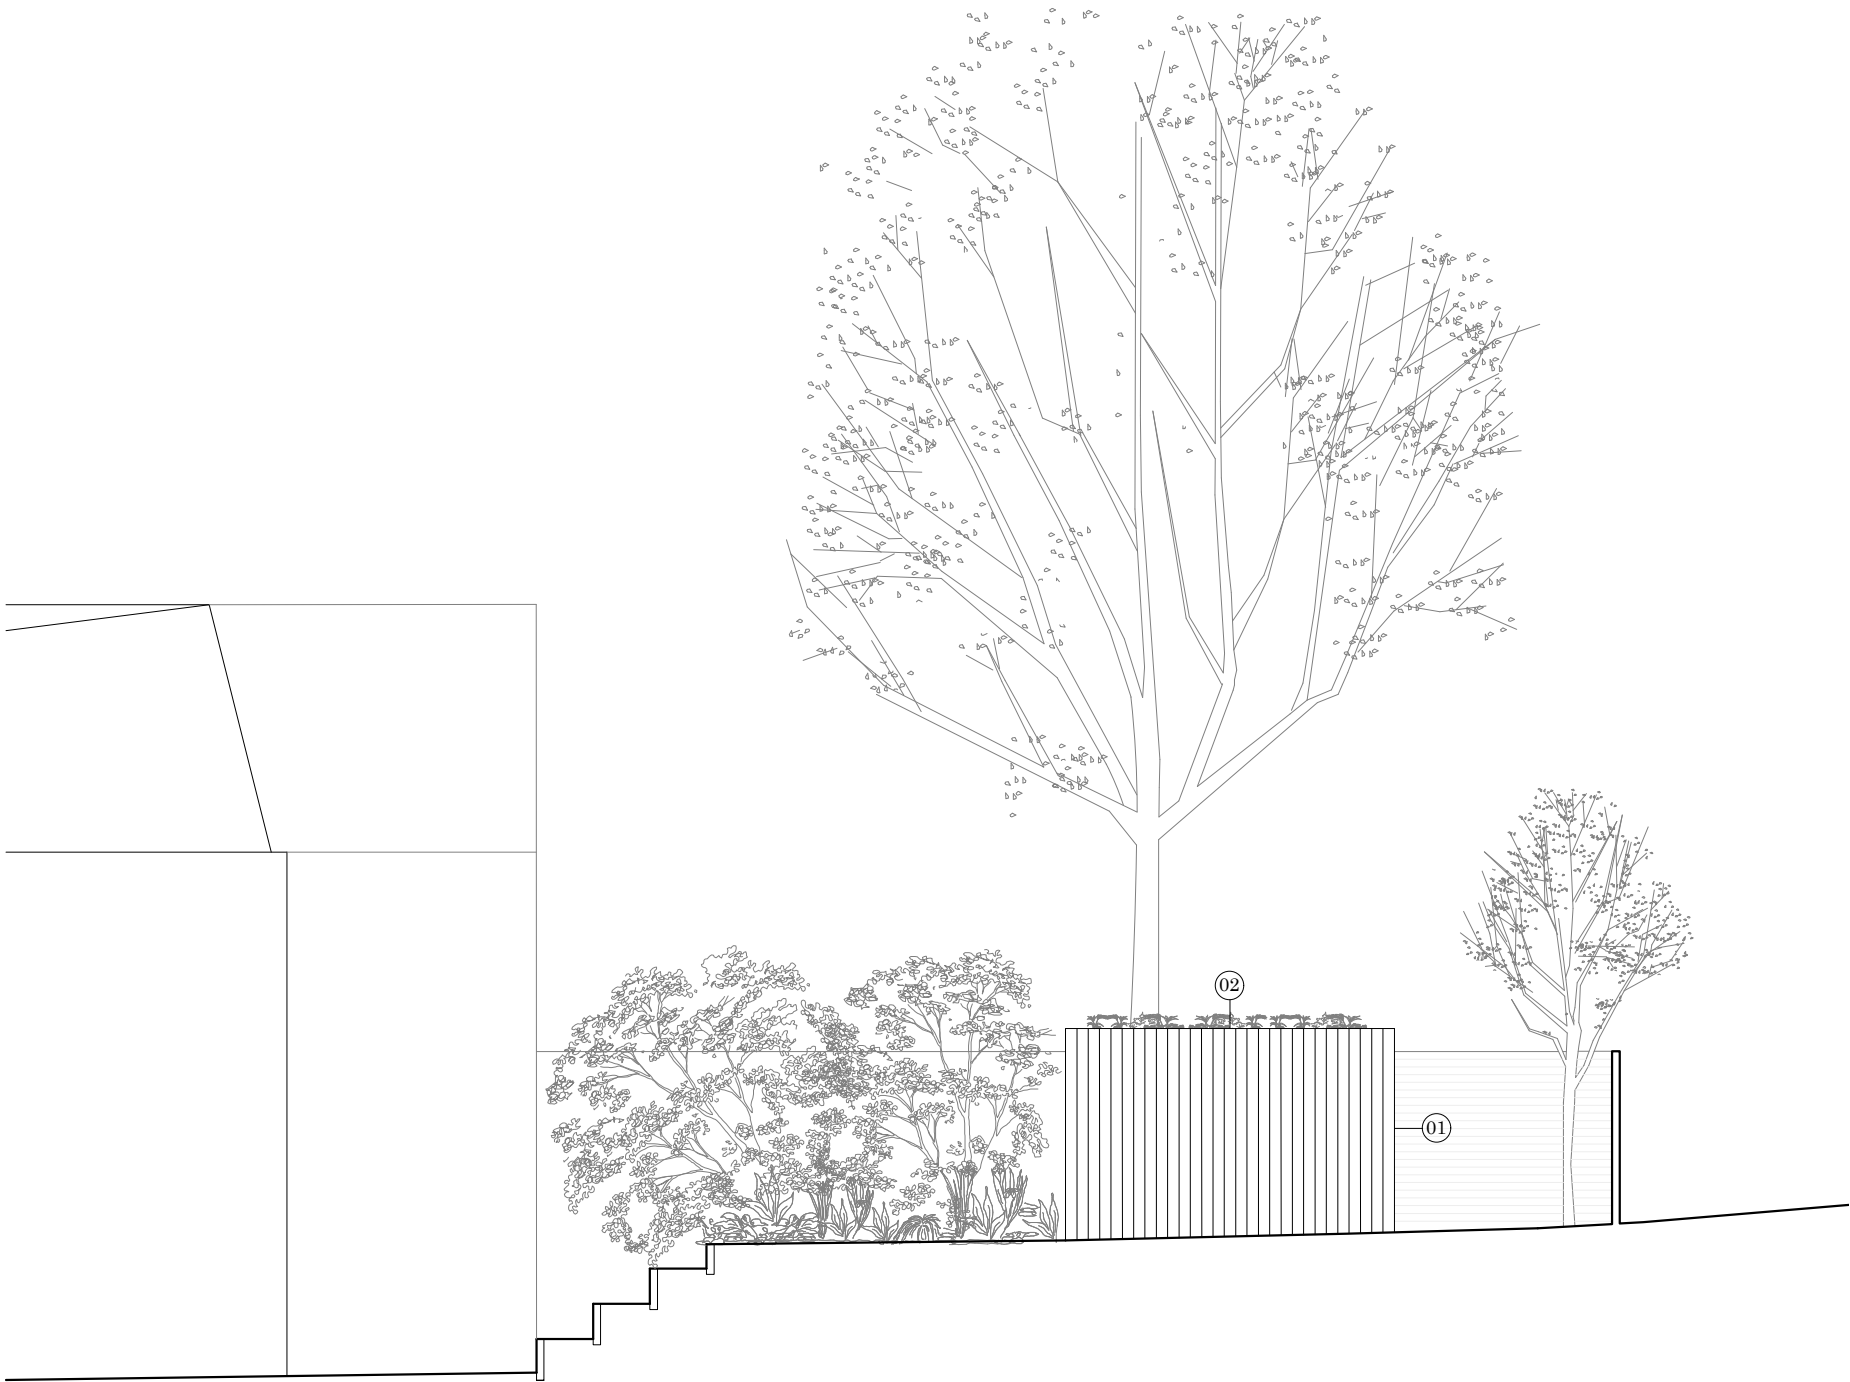

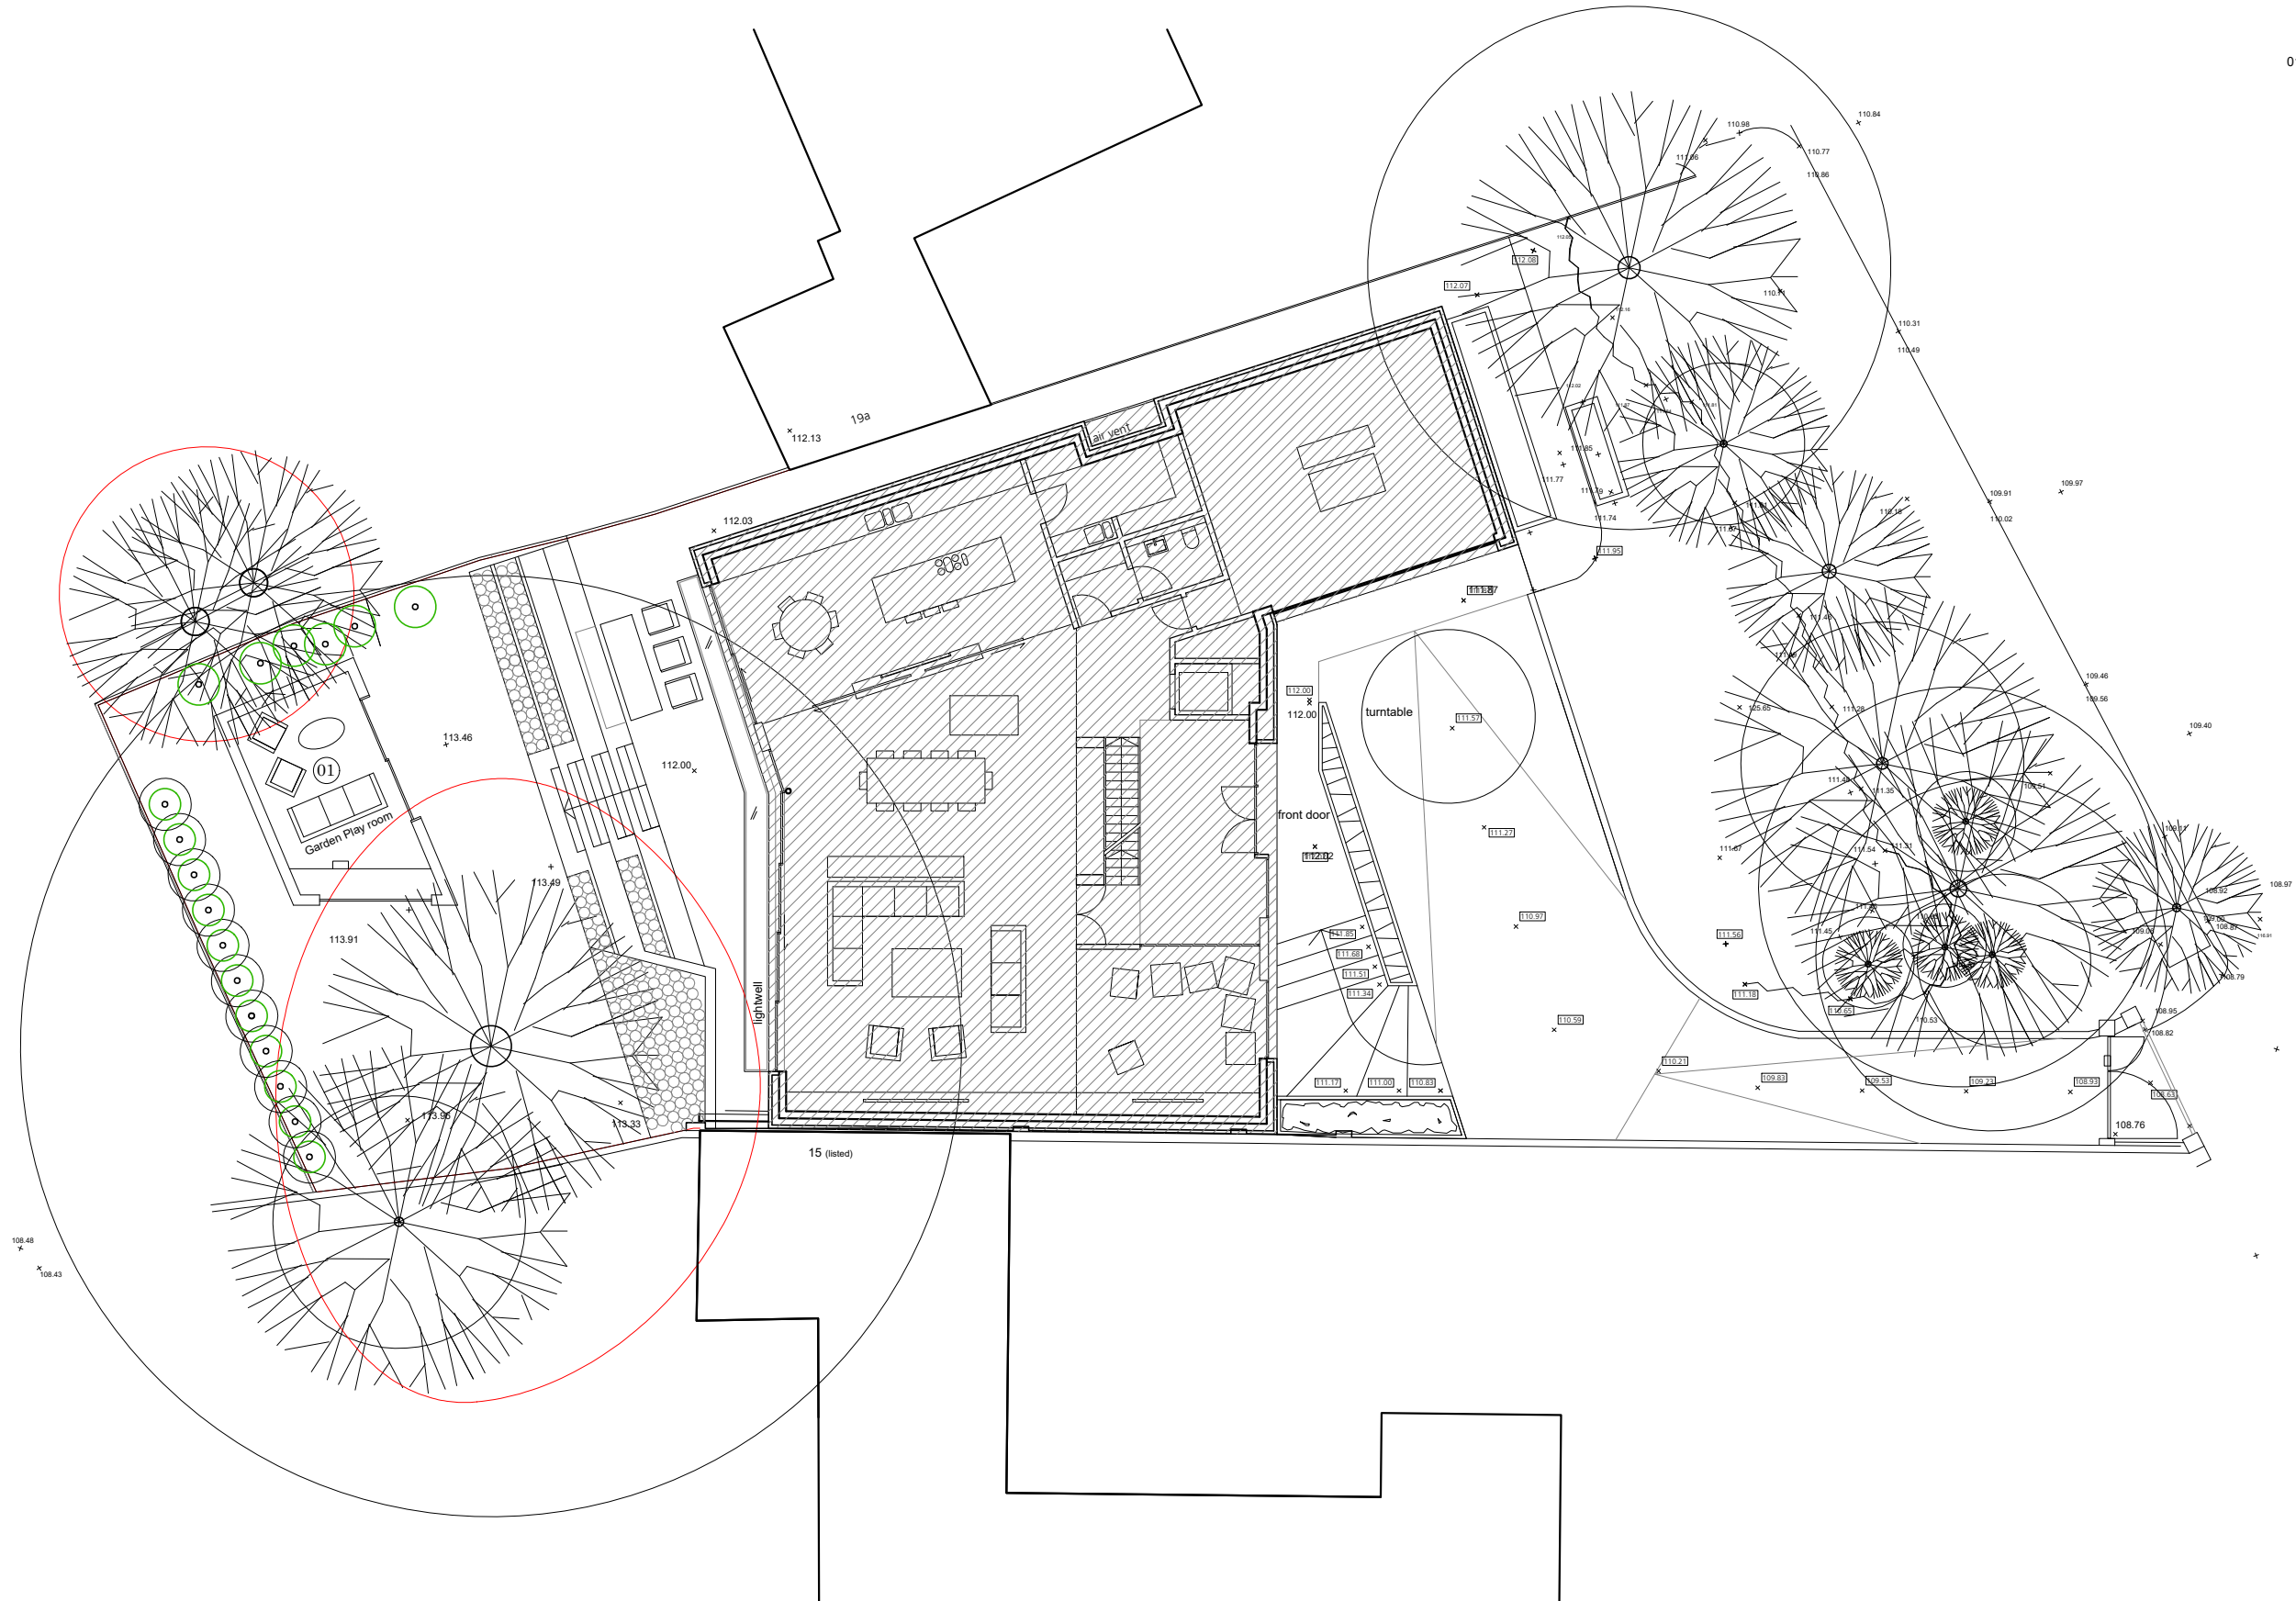

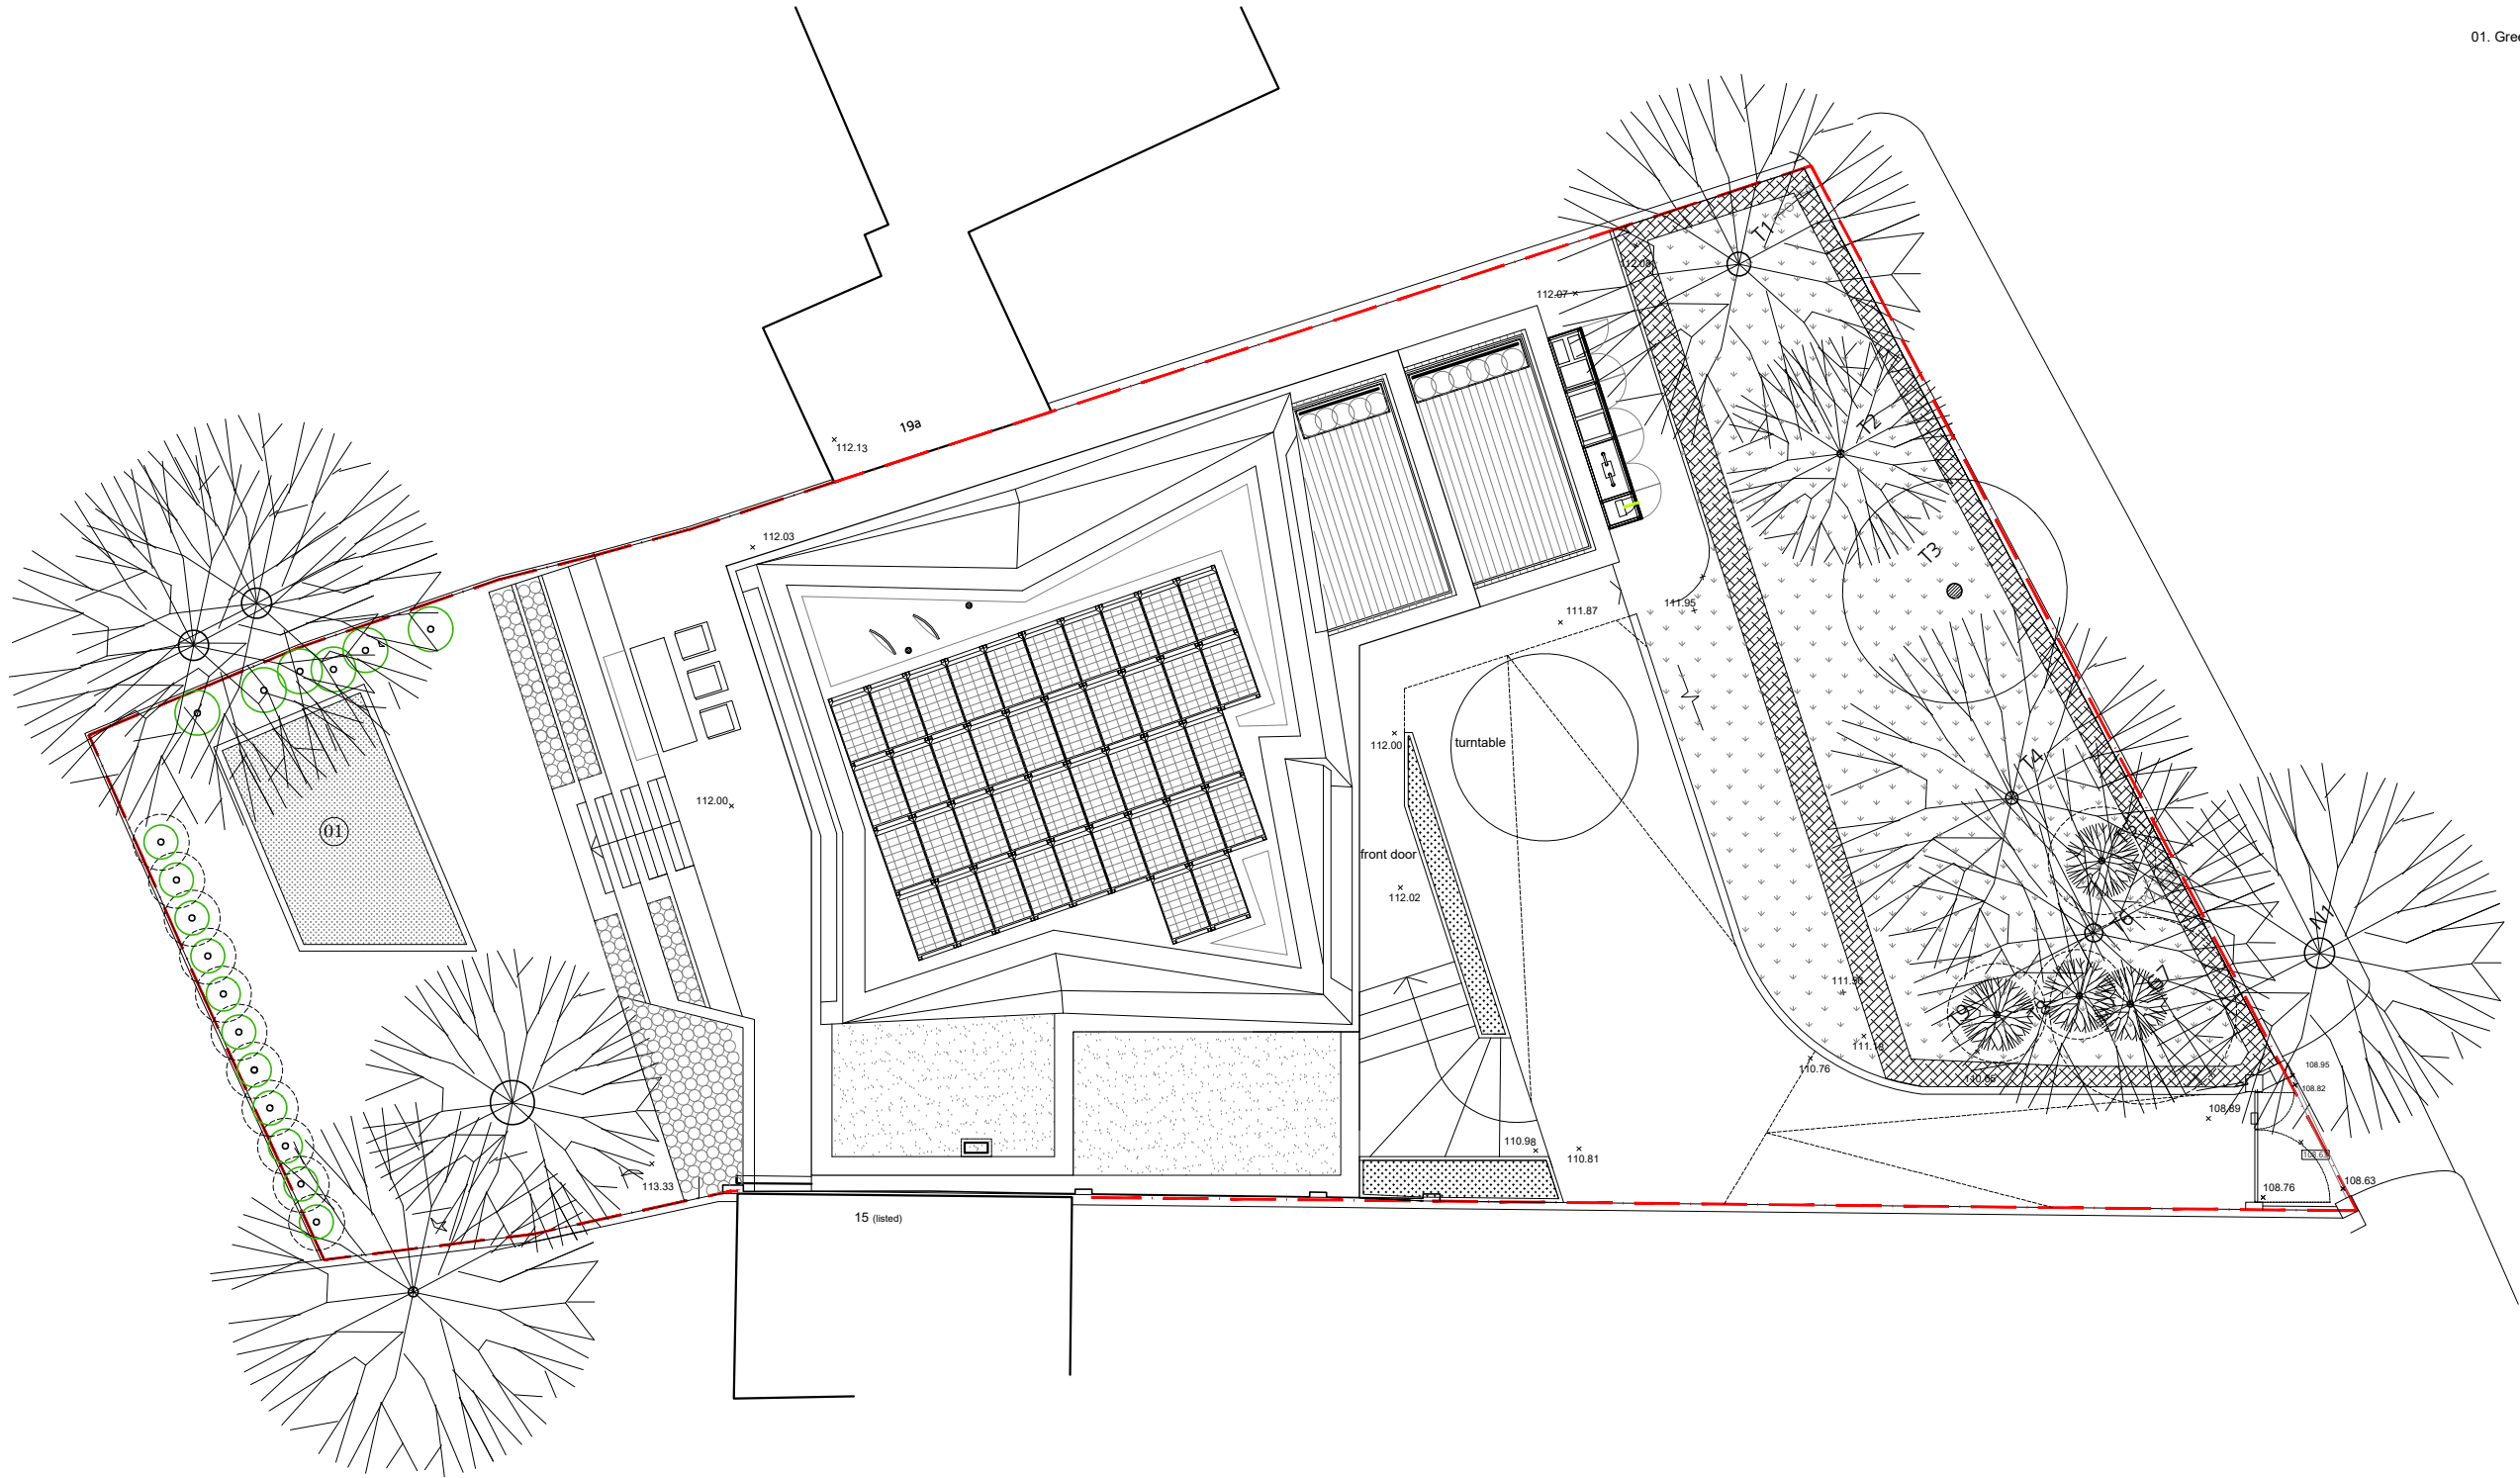

- 01. Black/ charred timber cladding
- 02. Green Roof
- 03. Aluminum framed fixed window, PPC to match existing house windows

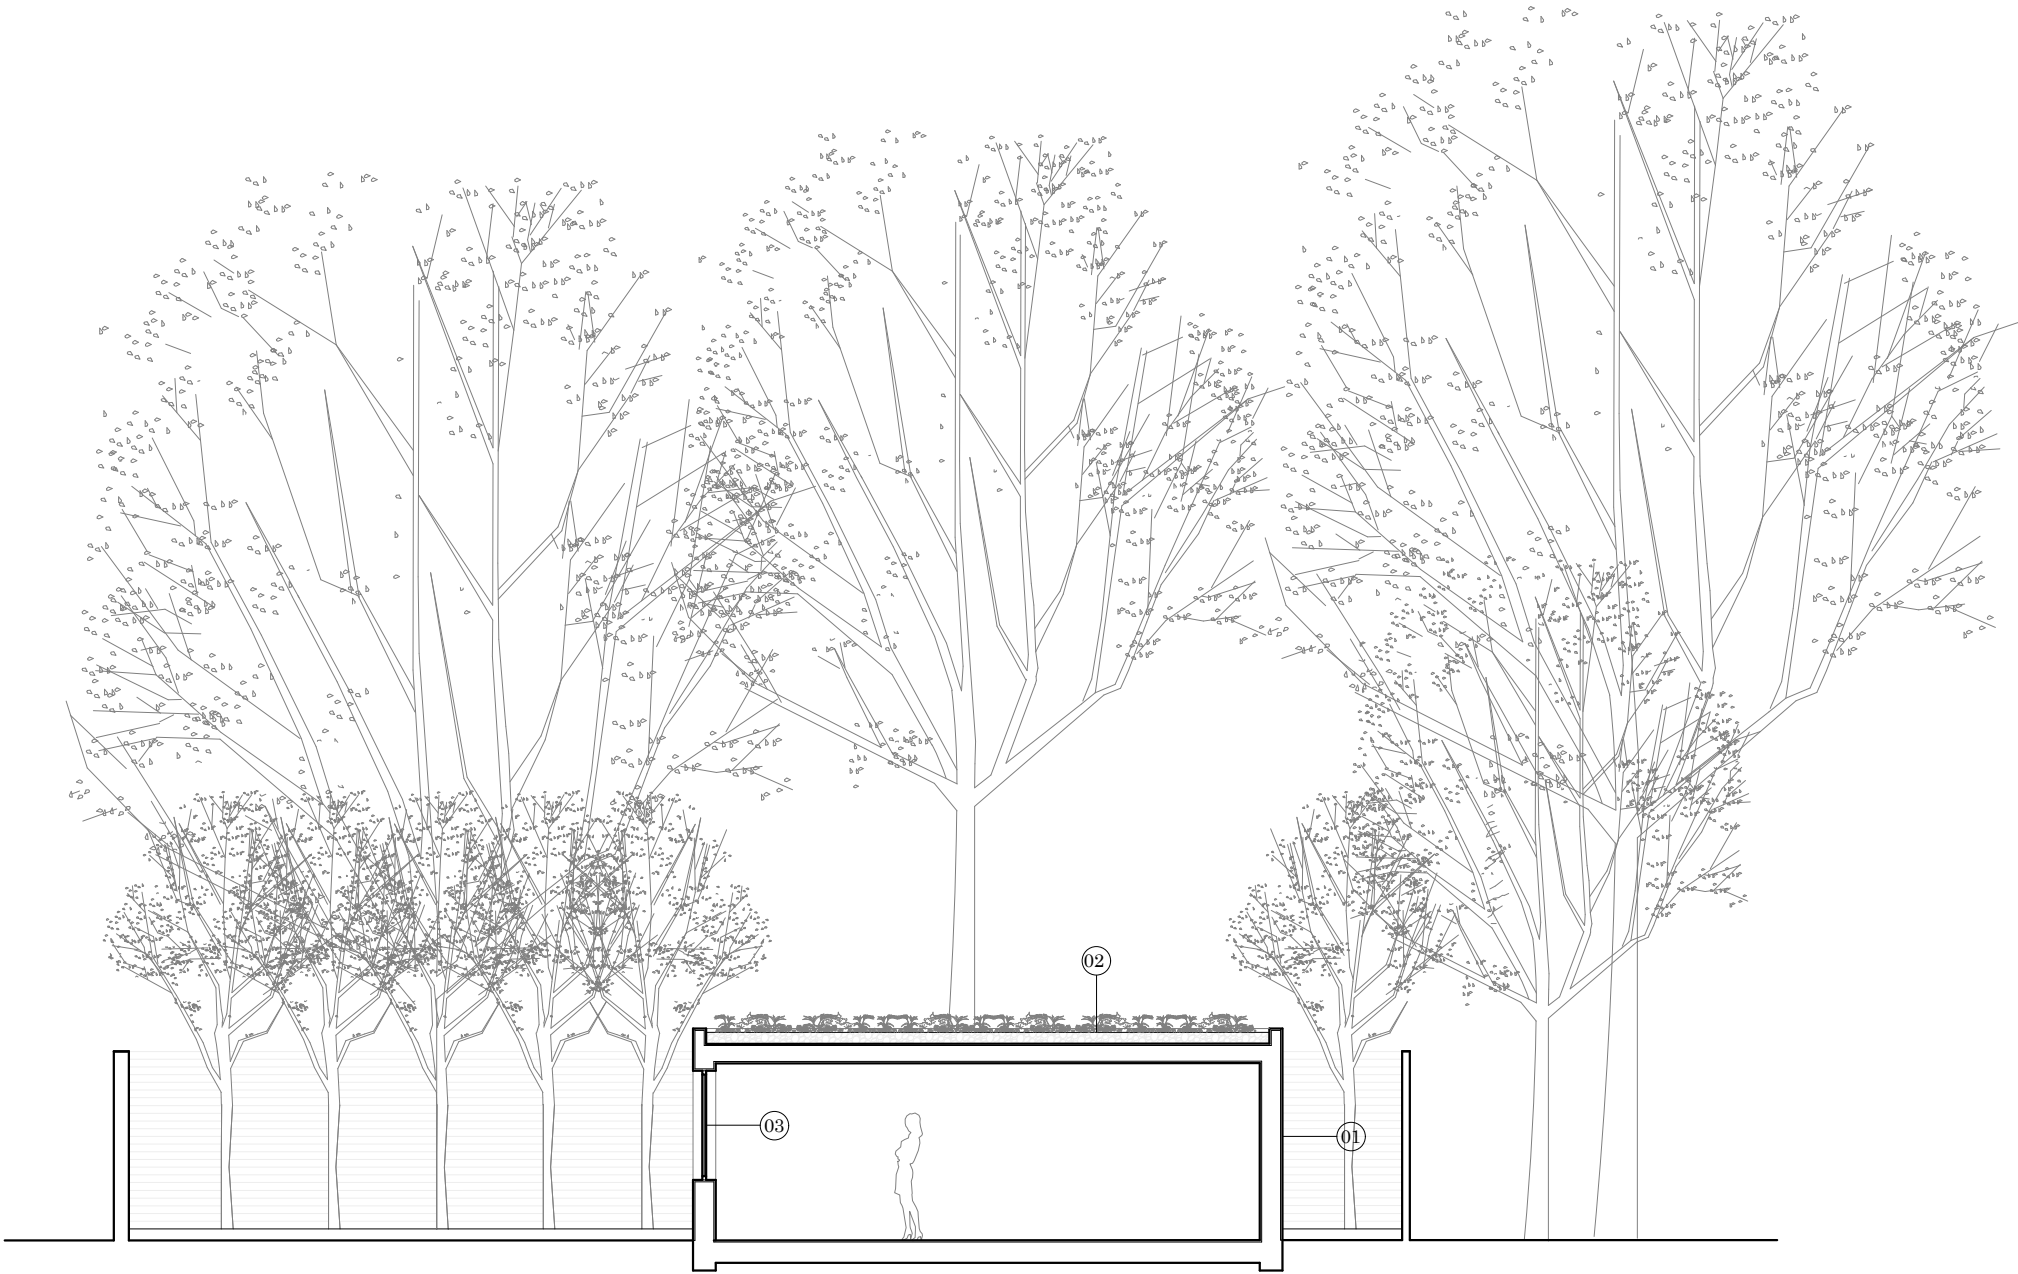

- 01. Black/ charred timber cladding
- 02. Green Roof
- 03. Aluminum framed fixed window, PPC to match existing house windows

