

KEY

- SD - SMOKE DETECTOR
- ⊕ CH - CEILING HEIGHT
- MVHR INLET


Issue record		
REV.	DESCRIPTION	DATE
A	STAGE 2	09.07.20
B	STAGE 3	01.12.20
C	FOR PLANNING	18.12.20

NOT FOR CONSTRUCTION

project name	
GRAFTON	
project number	client
136	LEFEVRE AND FORNARO
project address	
24 GRAFTON ROAD, KENTISH TOWN, NWS 3DU	
purpose of issue	page size
FOR PLANNING	A2
drawing title	
FIRST FLOOR EXISTING	

issue date	revision
18.12.2020	C

136-2.01

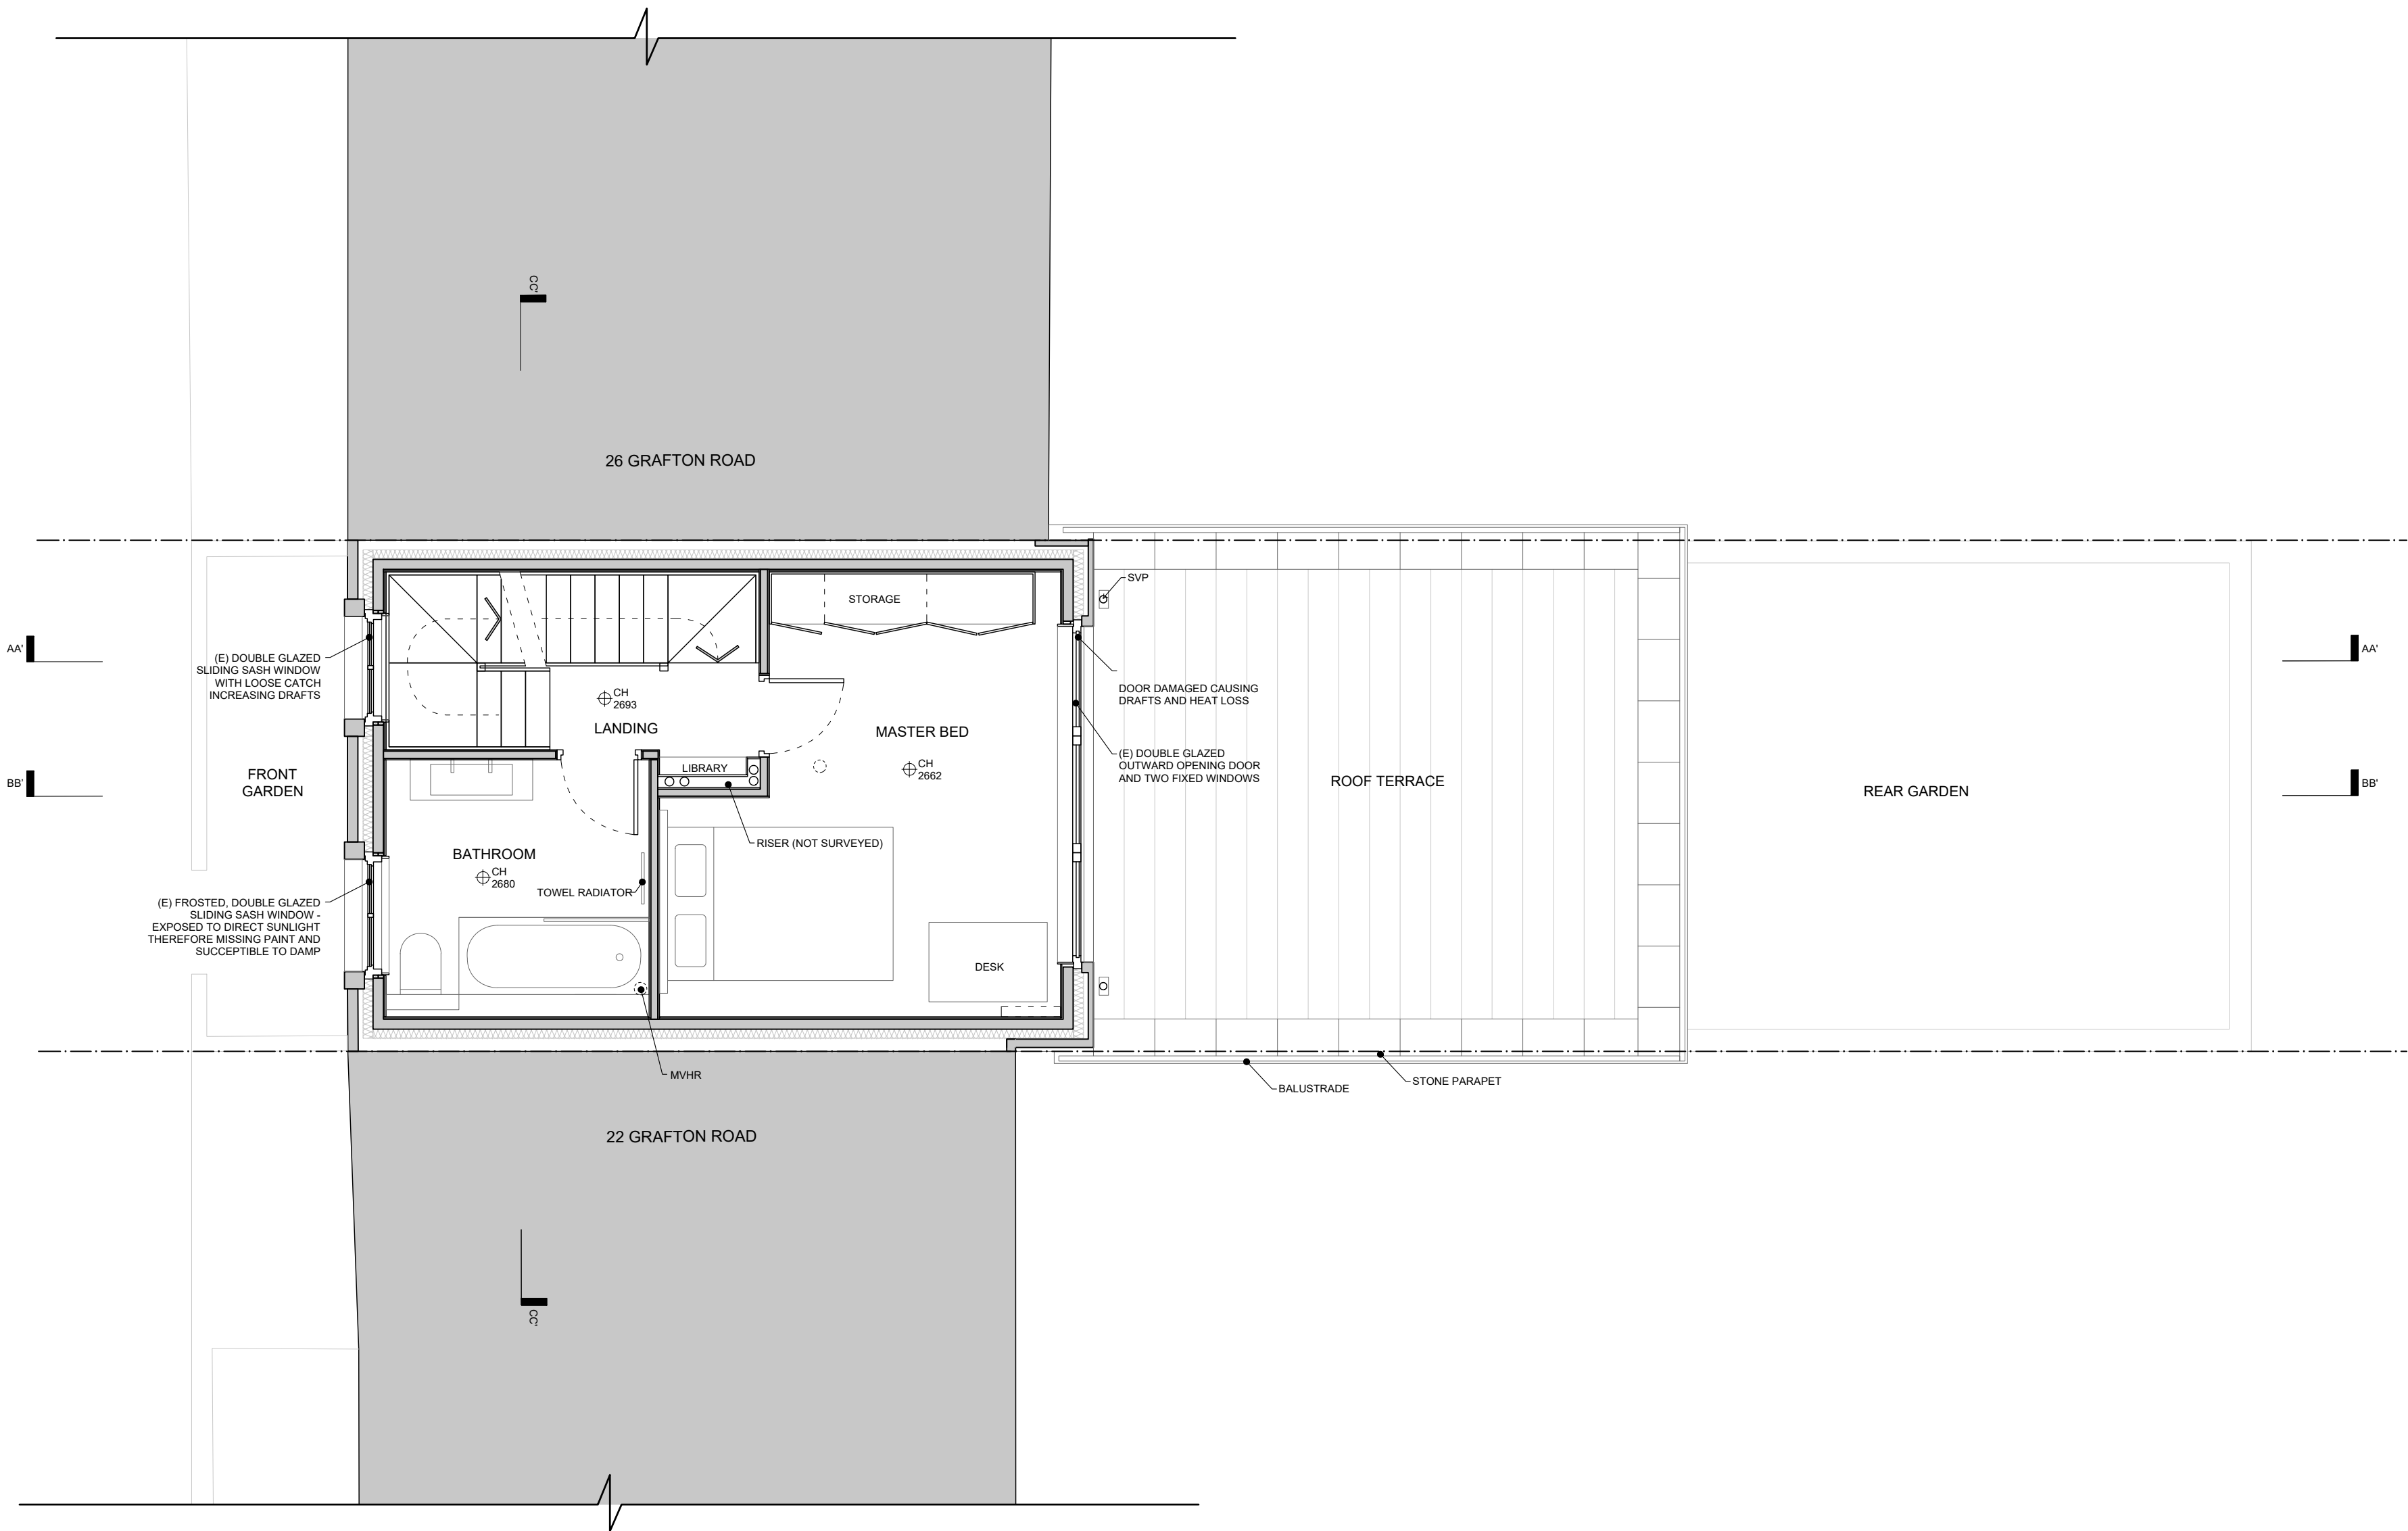

FIRST FLOOR EXISTING  
SCALE = 1:50