
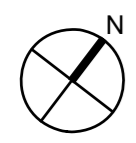


This drawing has been produced for the below named Client for the development of the below named Project and for that application alone and is not intended for use by any other person or for any other purpose. Drawings remain copyright of Arboreal Architecture and may not be reproduced without written consent or licence.

Do not scale off this drawing. All dimensions and levels to be checked on site or measured survey before starting work. Any discrepancies to be reported to architects before execution of relevant works. Read with other drawings and specification.

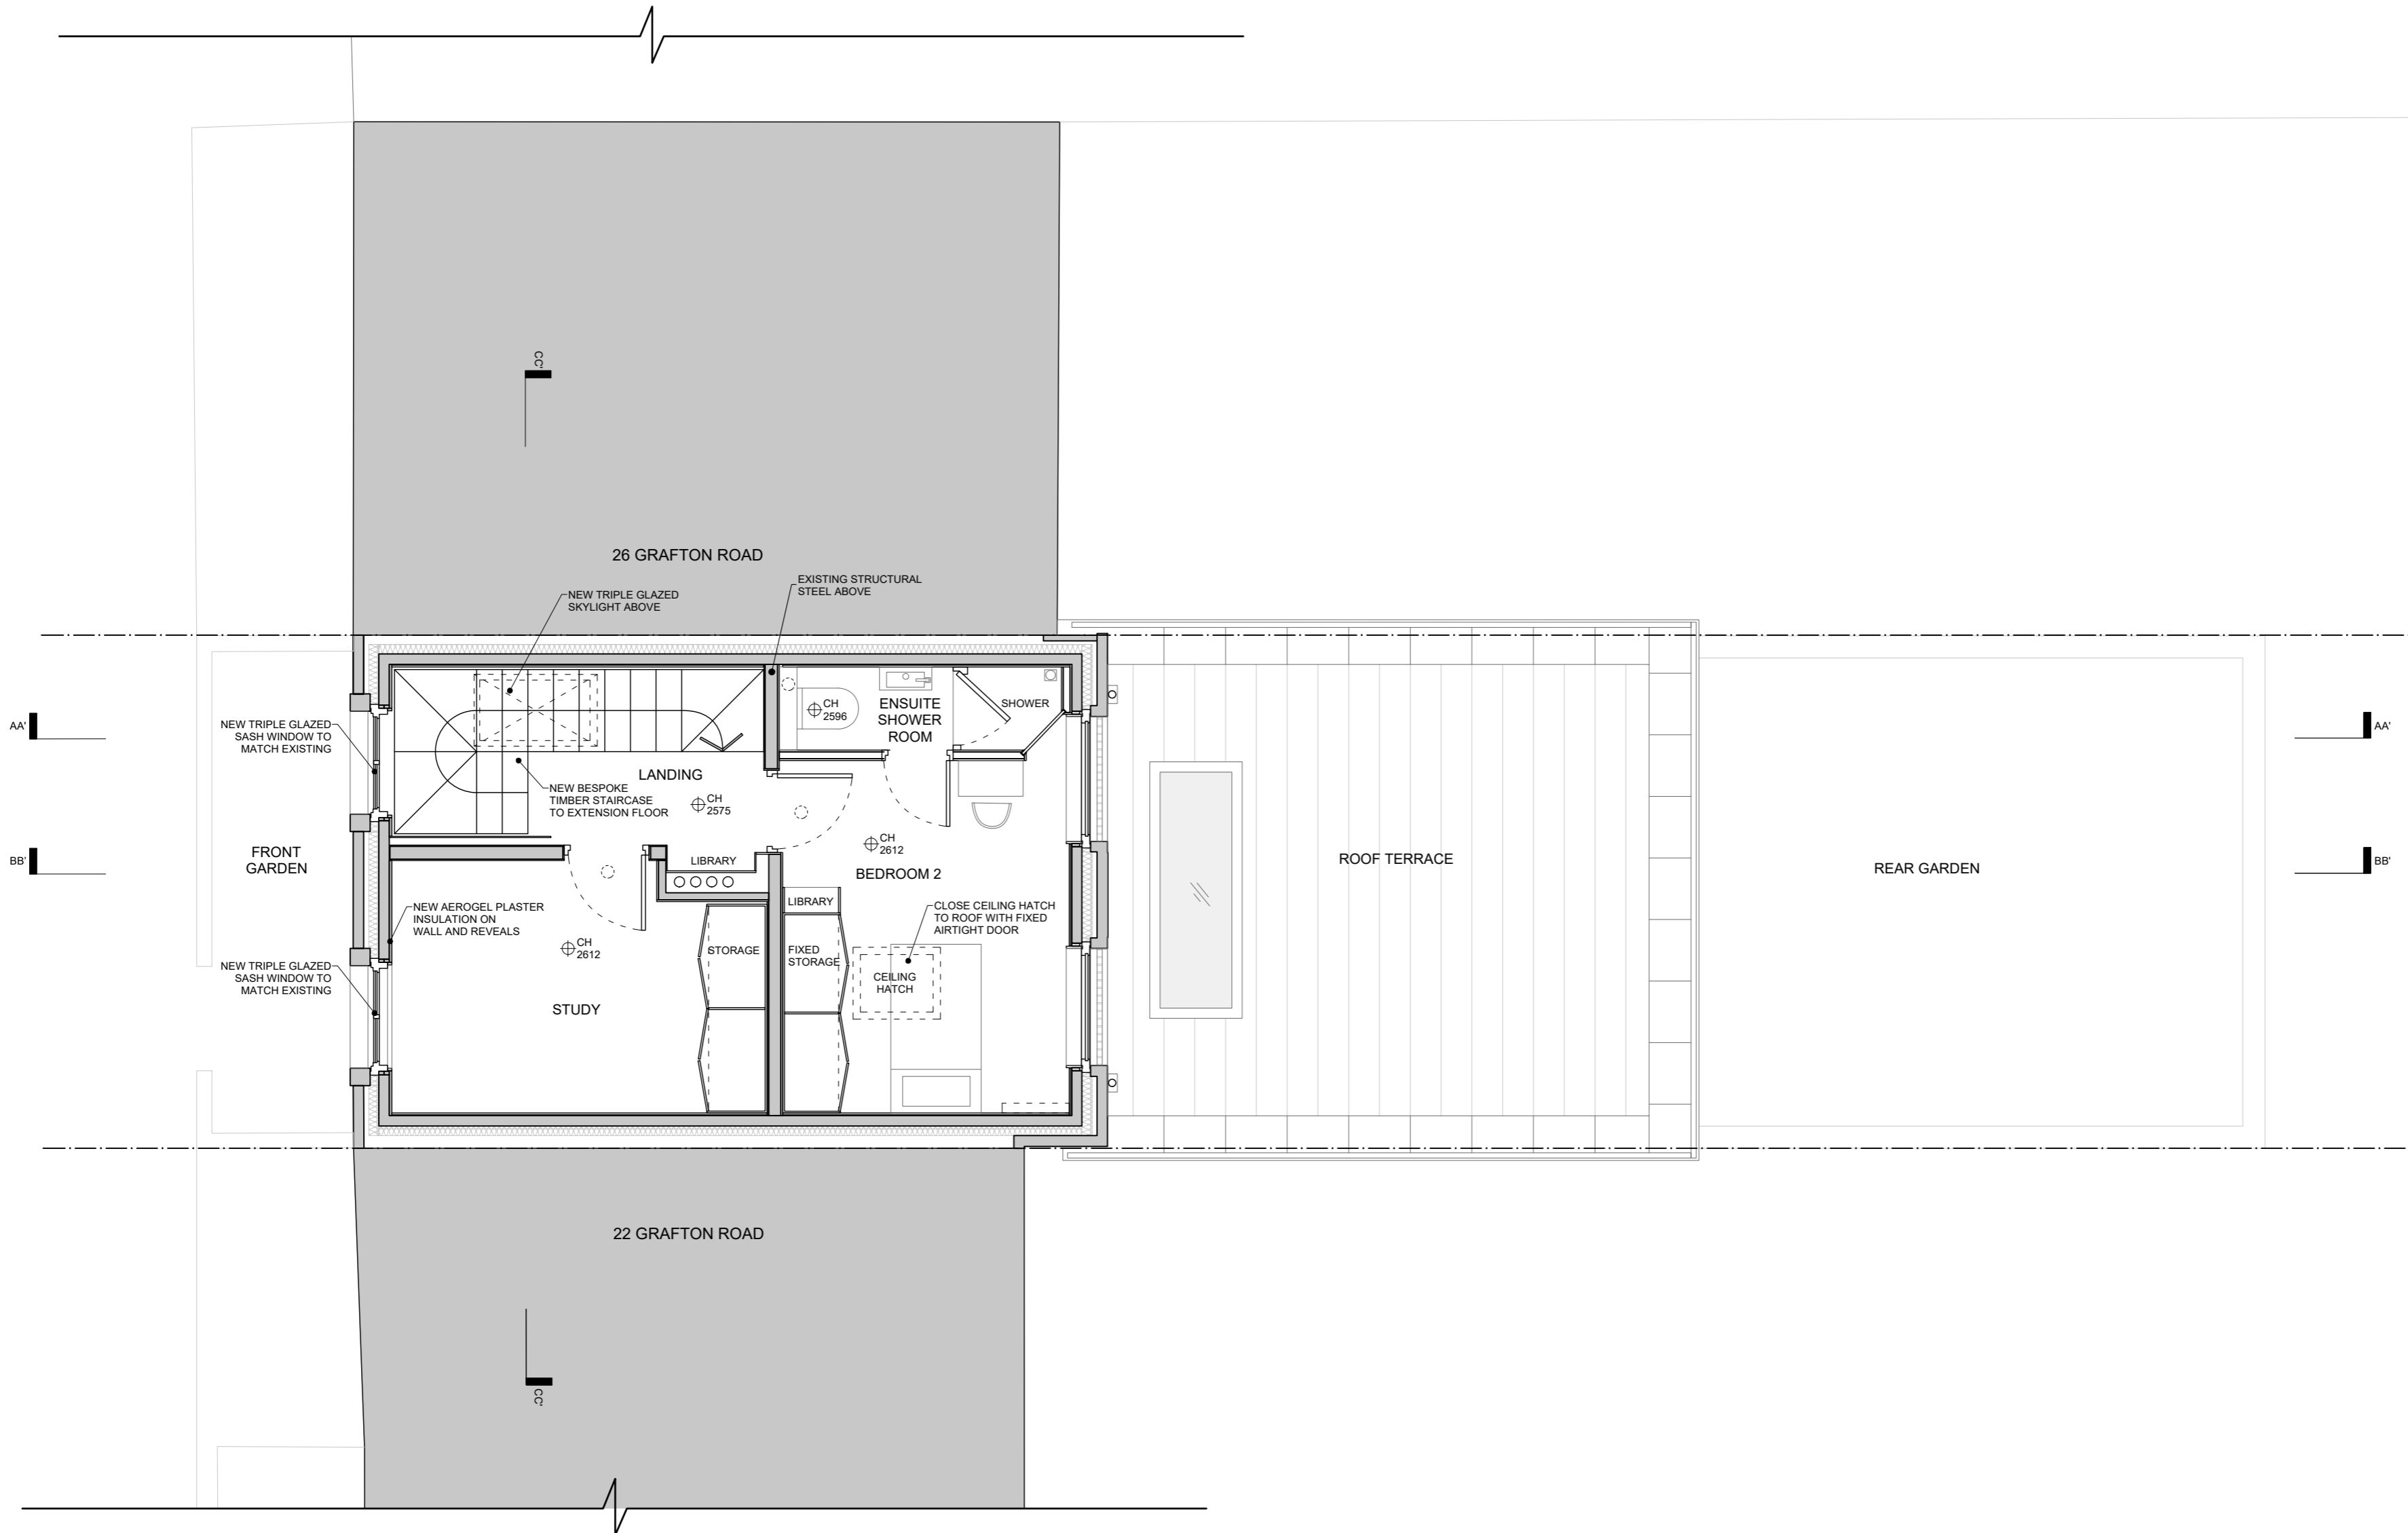

0 0.5m 1.0m 2.0m

SECOND FLOOR PROPOSED 1  
SCALE = 1:50

REV.	DESCRIPTION	DATE
A	STAGE 2	09.07.20
B	STAGE 3	01.12.20
C	FOR PLANNING	18.12.20

**NOT FOR CONSTRUCTION**

project name <b>GRAFTON</b>	
project number 136	client LEFEVRE AND FORNARO
project address 24 GRAFTON ROAD, KENTISH TOWN, NWS 3DU	
purpose of issue FOR PLANNING	page size A2
drawing title <b>SECOND FLOOR PROPOSED</b>	

issue date 18.12.2020	revision C
--------------------------	---------------

drawing number  
**136-2.12**