


This drawing has been produced for the below named Client for the development of the below named Project and for that application alone and is not intended for use by any other person or for any other purpose. Drawings remain copyright of Arboreal Architecture and may not be reproduced without written consent or licence.

Do not scale off this drawing. All dimensions and levels to be checked on site or measured survey before starting work. Any discrepancies to be reported to architects before execution of relevant works. Read with other drawings and specification.

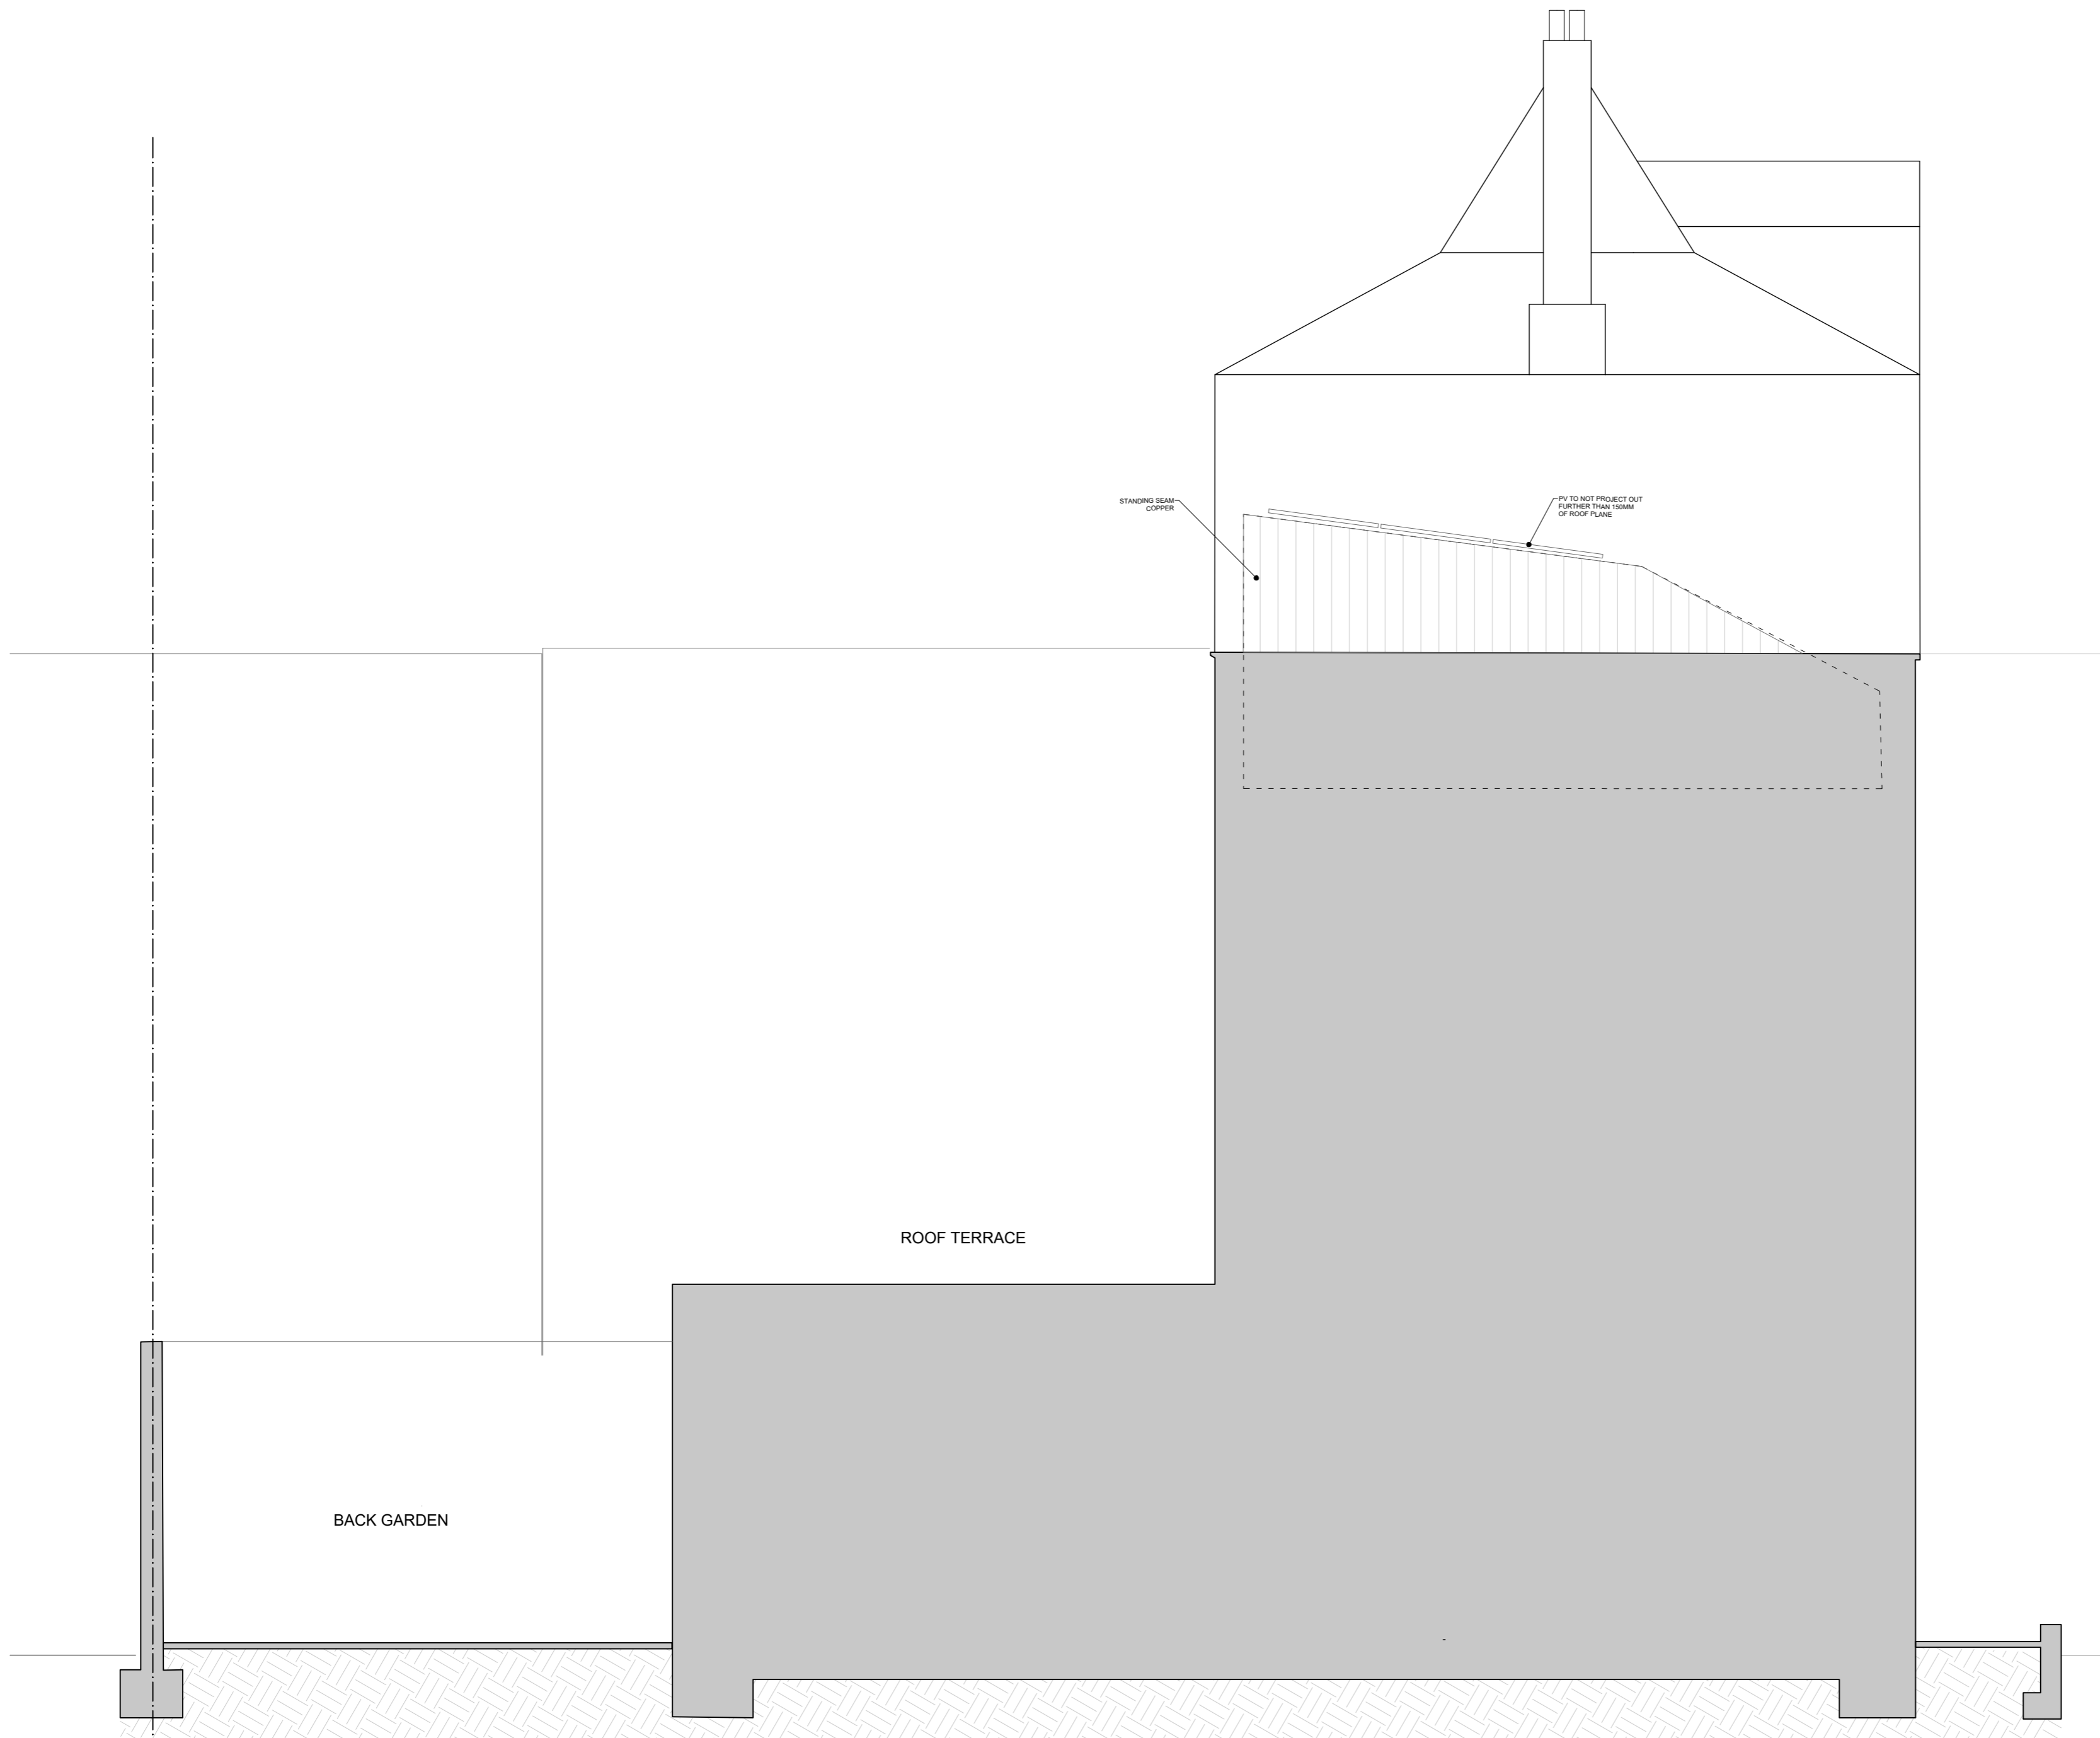

PROPOSED SIDE ELEVATION
SCALE = 1:50

1

REV.	DESCRIPTION	DATE
A	STAGE 2	09.07.20
B	STAGE 3	01.12.20
C	FOR PLANNING	18.12.20

NOT FOR CONSTRUCTION

project name
GRAFTON

project number 136 client LEFEVRE AND FORNARO

project address
24 GRAFTON ROAD, KENTISH TOWN, NWS 3DU

purpose of issue FOR PLANNING page size A2

drawing title
PROPOSED SIDE ELEVATIONS

issue date 18.12.2020 revision C

drawing number
136-4.11