



KEY PLAN

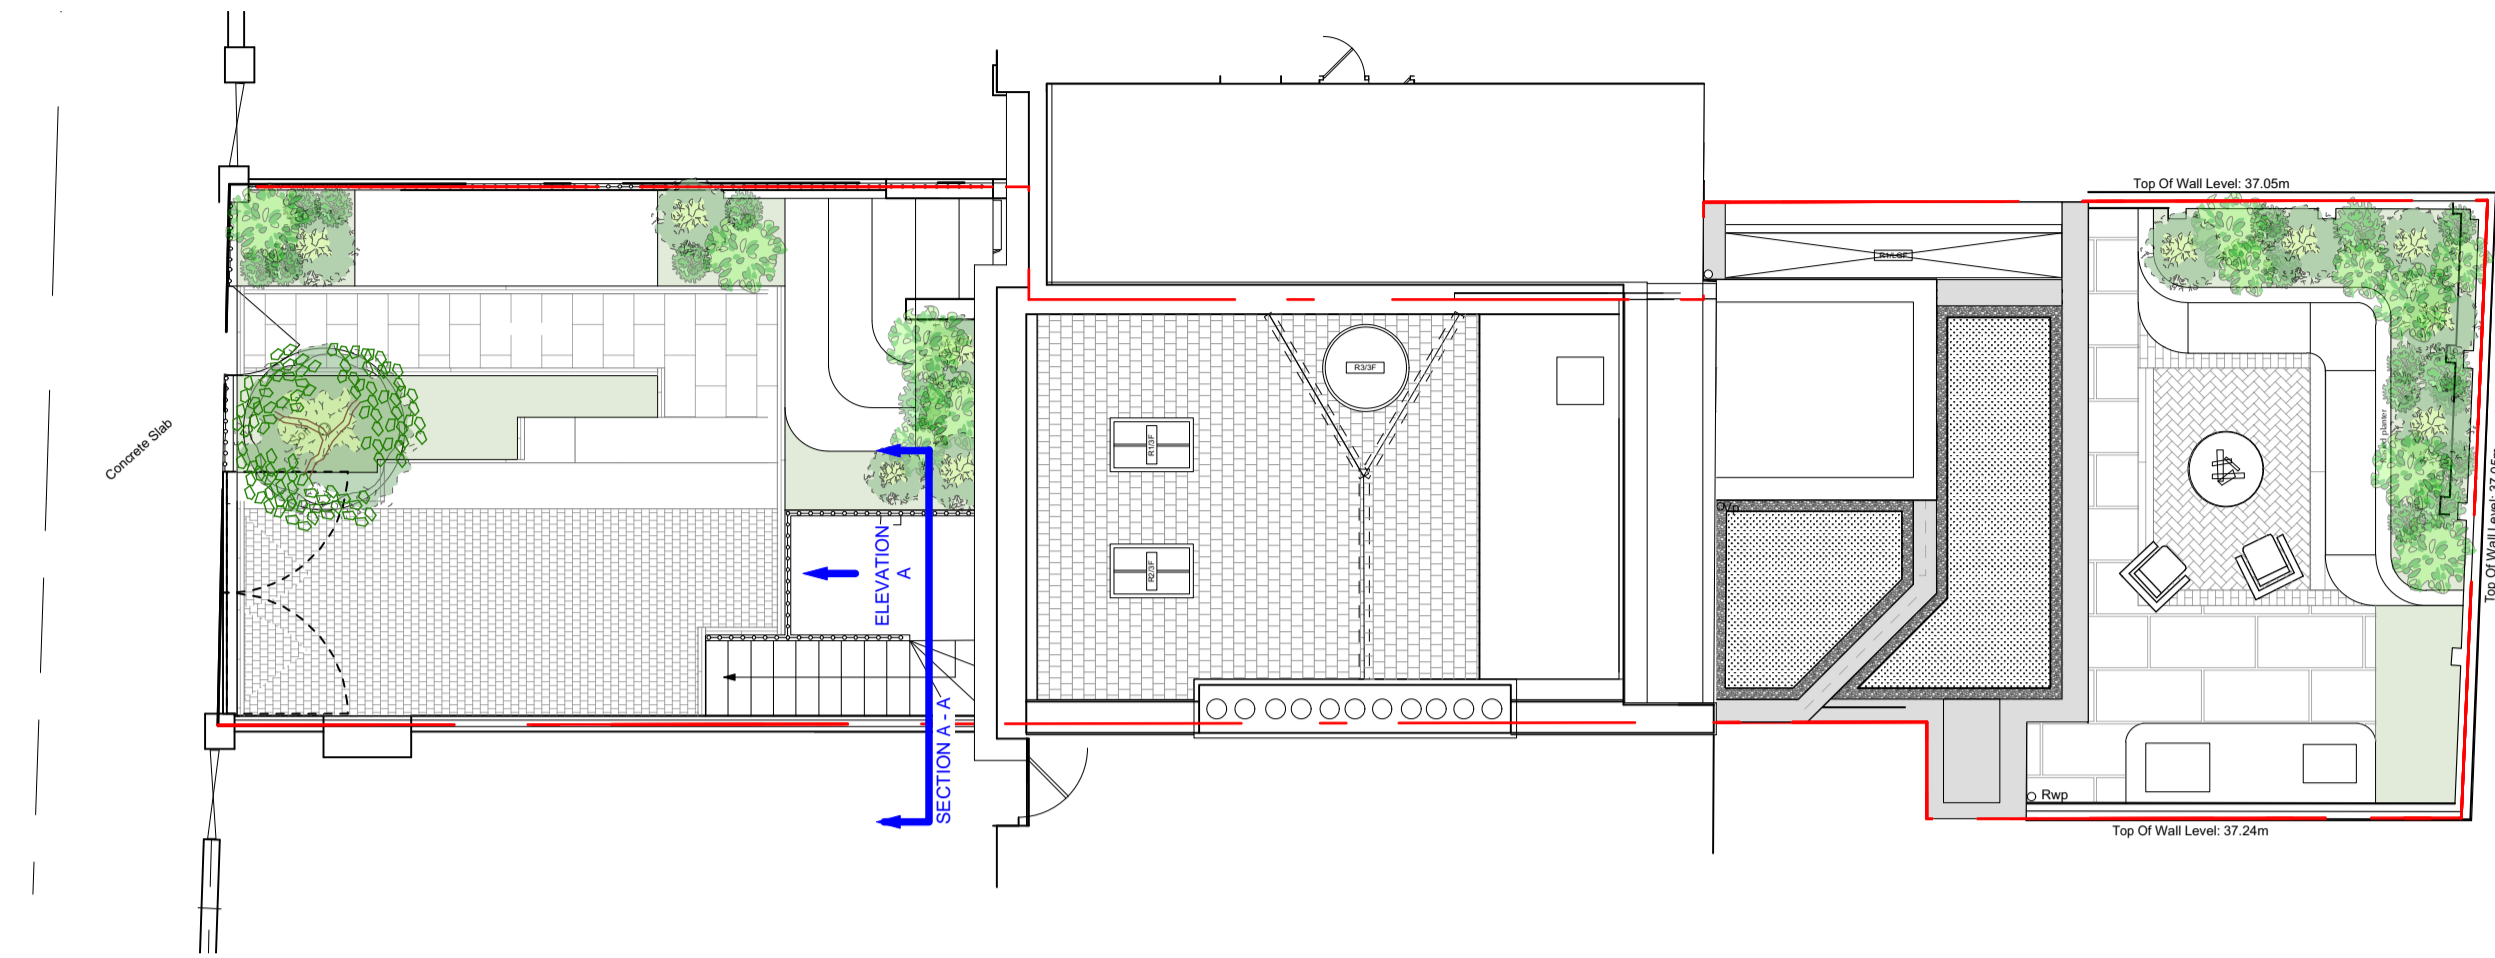


01 Key Plan
1:100 @ A1


EXISTING PLANS, SECTION & ELEVATION

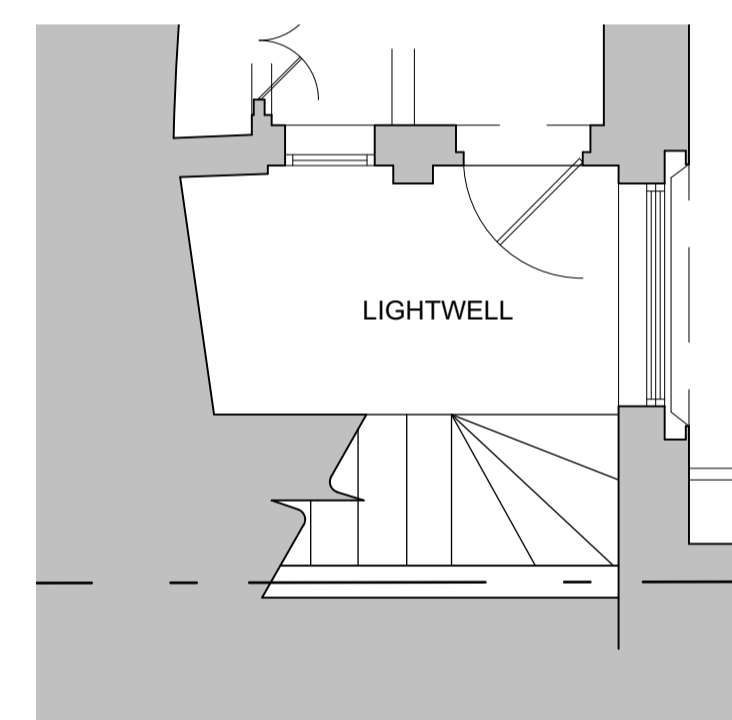


02 Existing Lower GF Plan
1:50 @ A1

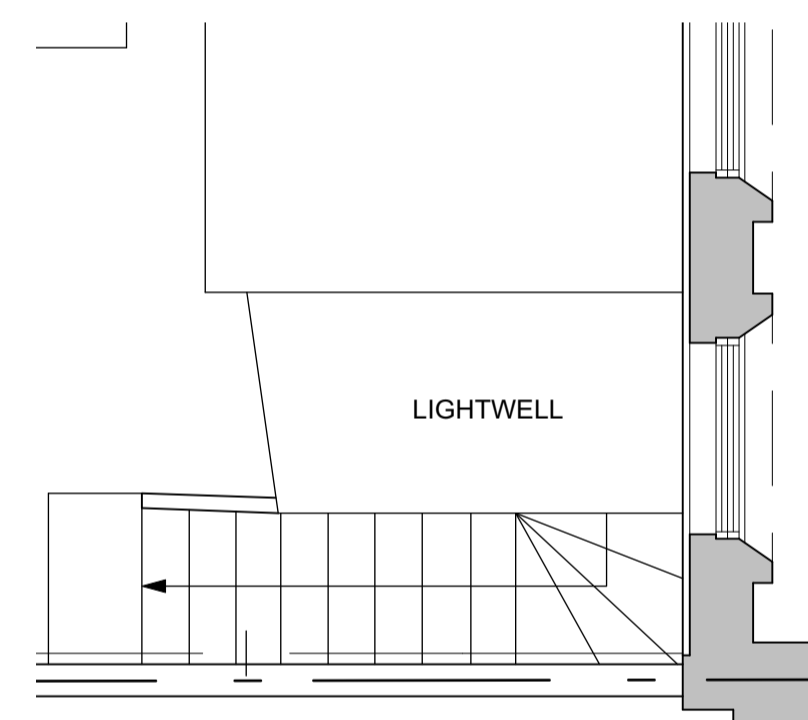

03 Existing Upper GF Plan
1:50 @ A1

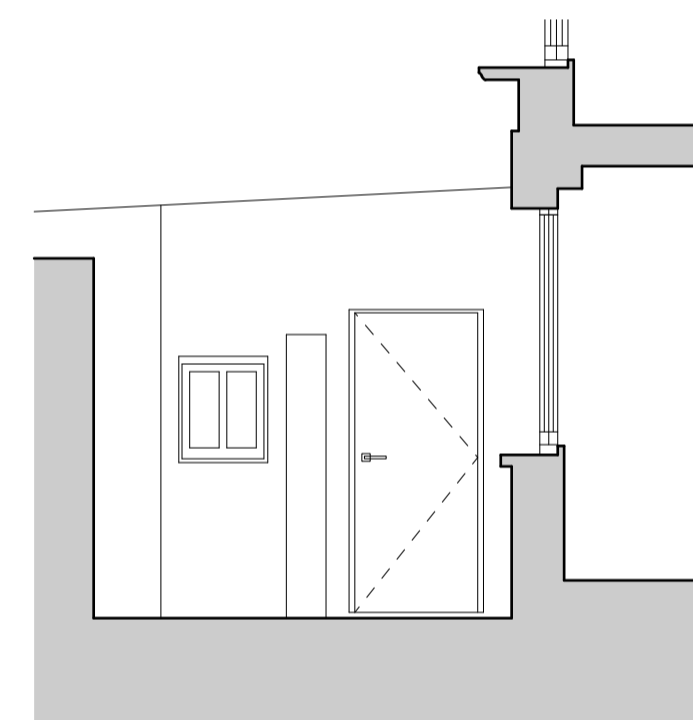


04 Existing Section
1:50 @ A1

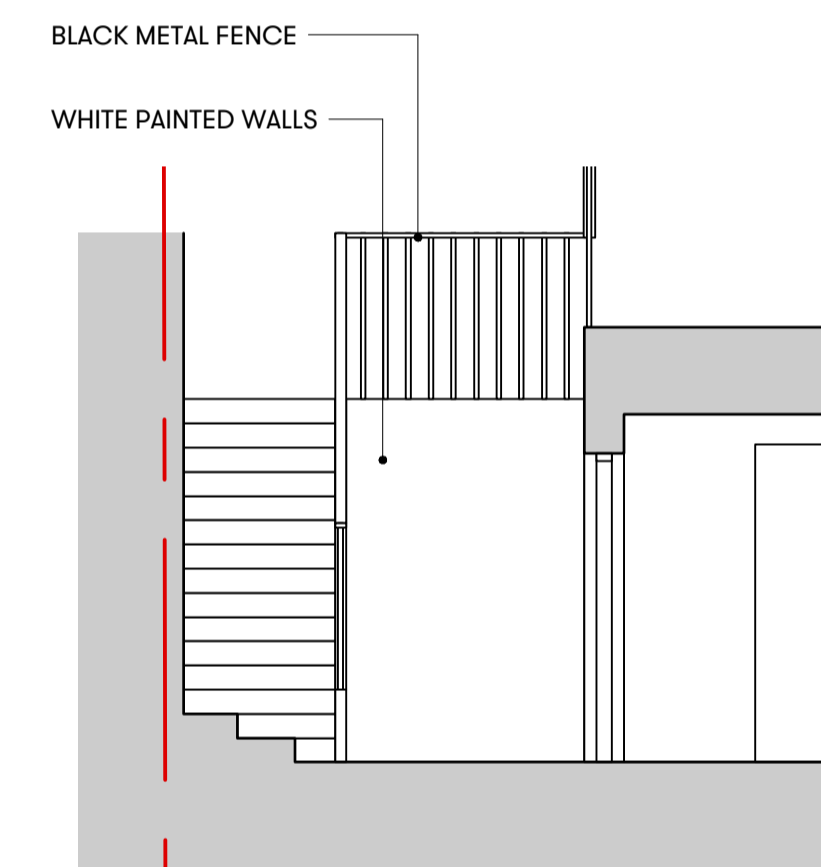


05 Existing Elevation
1:50 @ A1


PROPOSED PLANS, SECTION & ELEVATION

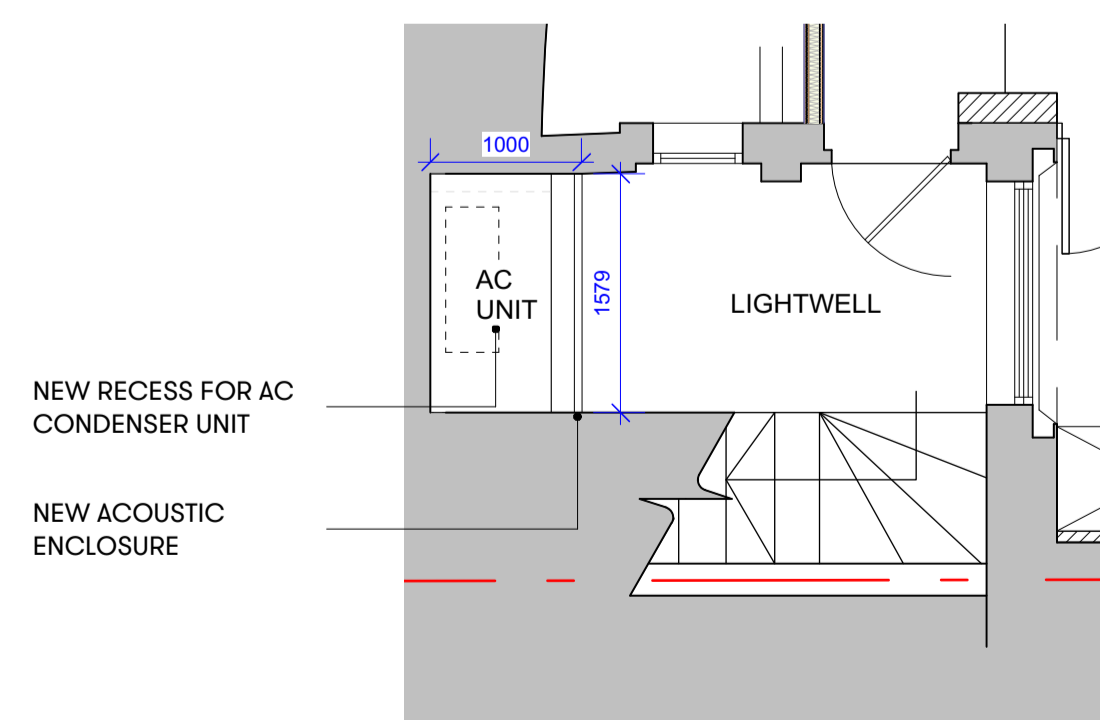


06 Proposed Lower GF Plan
1:50 @ A1

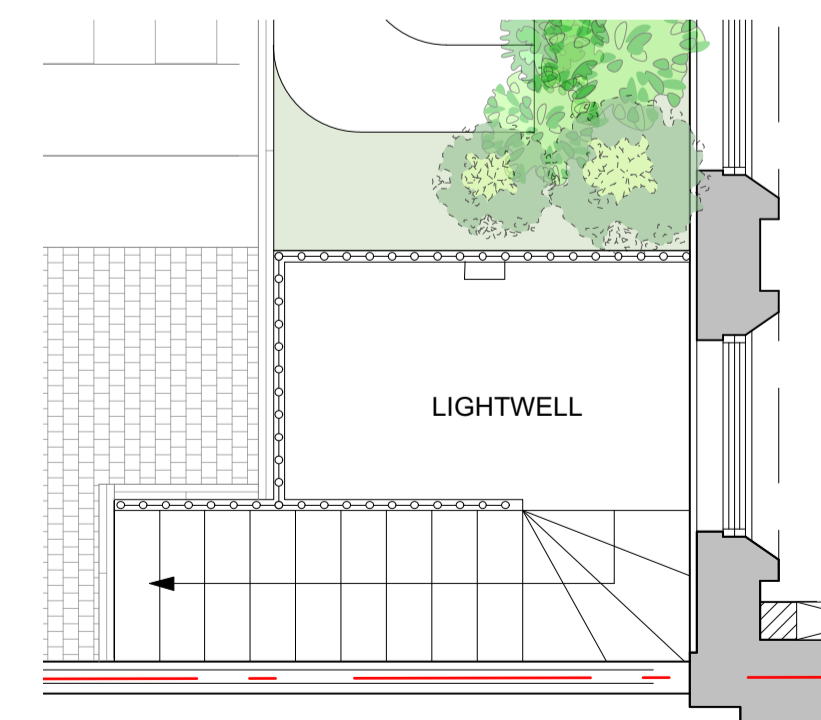


07 Proposed Upper GF Plan
1:50 @ A1

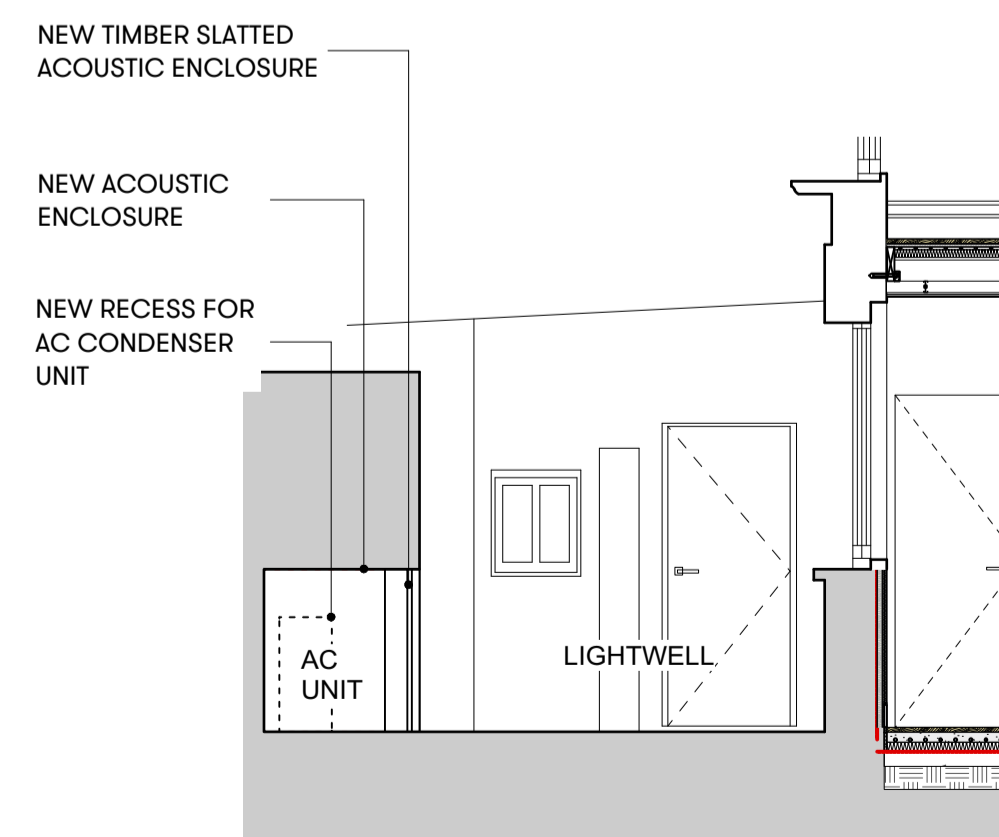

08 Proposed Section
1:50 @ A1

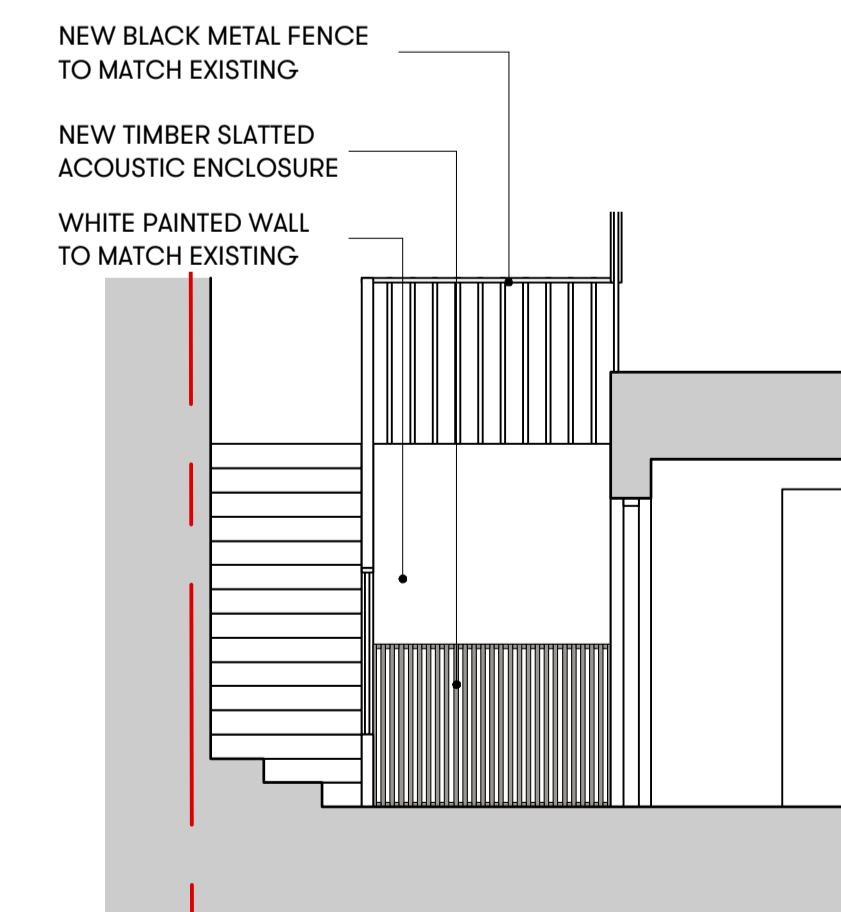

09 Proposed Elevation
1:50 @ A1

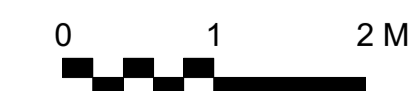

P1 18/12/20 ISSUED FOR PLANNING

Project

178 Regent's Park Road, NW1 8XP

Client

Logan & Bridget Plant

Drawing Title

Proposed AC Recess

Scale Date Created

1:50-A1/1:100-A3 18.12.2020

Drawing Number

19040-107

Revision Revision Date

P1 -

Drawn By Checked By

CB FC

Do not scale from drawing, all dimensions to be checked on site. Report omissions and discrepancies to the architect immediately



Michaelis Boyd Associates
108 Palace Gardens Terrace
London W8 4RT

44 20 7221 1237
hello@michaelisboyd.com
michaelisboyd.com