 
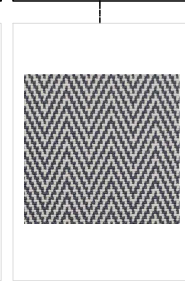

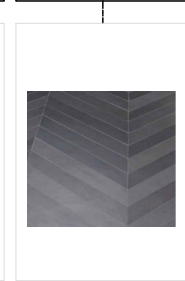




<p>CARPET TYPE 1</p>	<p>CARPET TYPE 2</p> <p>Rols Diana Herringbone Color - Alpine Pile surface: Loop Pile 100% Pure New Wool Pile height ± 5,0 mm Total carpet thickness ± 7 mm Backing Jute & Latex Manufacturing width ± 4,00 m</p>	<p>CARPET TYPE 3</p> <p>to match Carpet Type 2 Colour</p>	<p>TILES</p> <p>DOMUS Mews - DTME 04 Chevron 394 x 55 Thickness 10mm</p>	<p>VINYL</p> <p>KARNDUAN Knight Tile Grey Lined Oak SM-KP138 Thickness: 2mm Small wood plank: 457mm x 76mm</p>	<p>TRIM</p> <p>Stairrods DoubleZ™4 or similar Finish: Brass</p> <p>note: - Product to be verified by the carpet fitter - Sample to be approved by G&CO</p>
					






NOTE: REFER TO SMALL LAYOUT FOR FLOOR BOXES

Drawing Status
PRELIMINARY

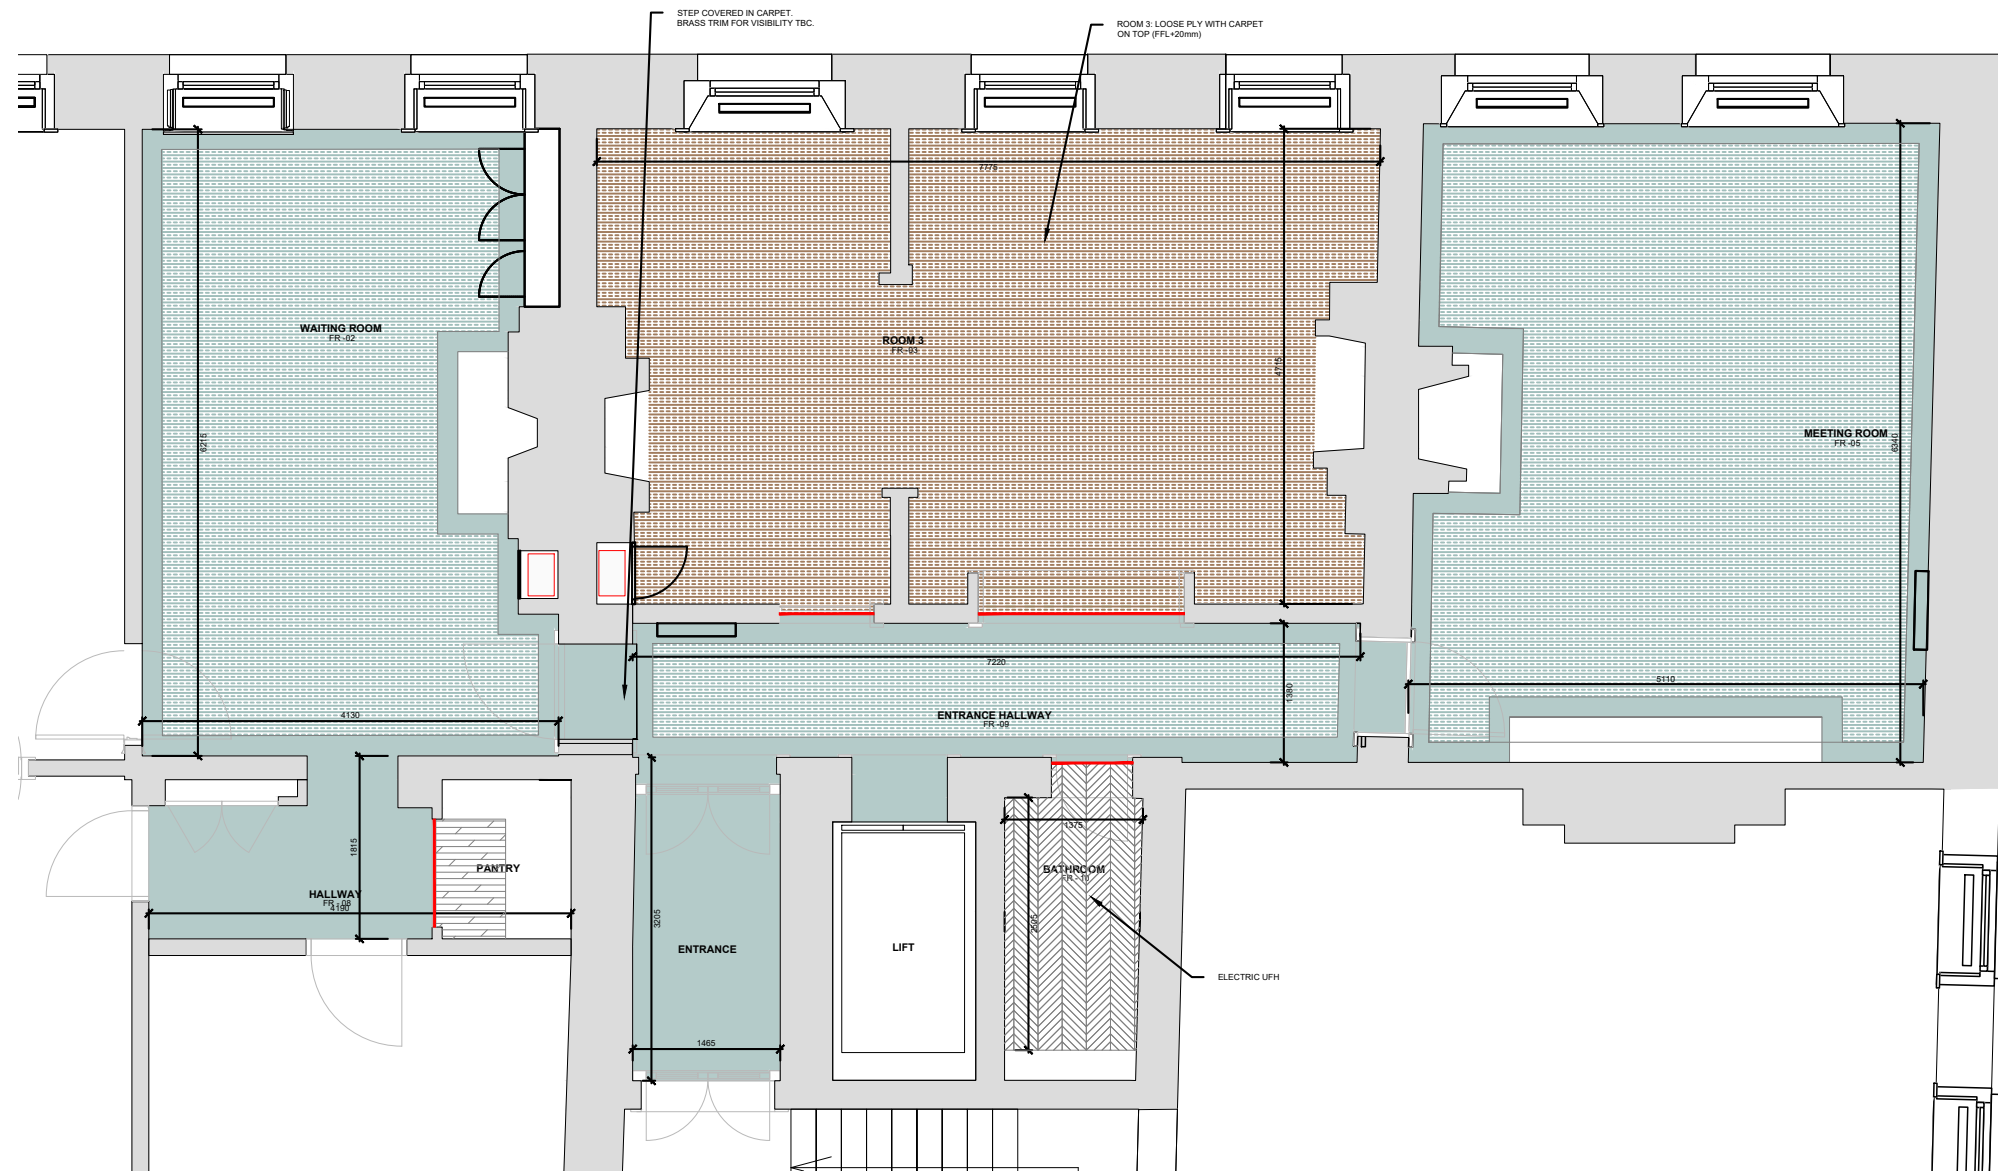
- No information or designs contained within this document should be copied or reproduced without the specific consent of Gunter & Co Interiors Ltd.
- Do not scale from this drawing. Any areas, measurements or distances given are approximate only and should be confirmed before design or fabrication.
- Any drawings, photos, or computer generated images shown are indicative and cannot be guaranteed to represent the complete interiors or exteriors of a scheme.
- © 2017 Gunter & Co Interiors Ltd. All Rights Reserved

Notes A3

LEGEND

-  CARPET TYPE 1
-  CARPET TYPE 2
-  CARPET TYPE 3
200mm BORDER TO MATCH CARPET TYPE 2
-  TILES
-  VINYL
- TRIM

NOTE: FOR DESIGN INTENT ONLY.
INFORMATIONS TO BE CHECKED ON SITE BEFORE CONSTRUCTION.



01 Floor Finishes Layout
scale 1:75 @A3

Rev	Note	Date

Project Title
FALCON

Drawing Title
Floor Finish Layout

Date: 27.11.2020 | Scale: 1:75 at A3 | Drawn By: MB

Drawing No: **FL- FF - 110** | Rev: -

.\\Gunter&Co_G&_Gunter&Co_black.jpg

Unit 1.23 The Plaza
535 King's Road
London, SW10 0SZ
United Kingdom
+44 (0)20 7993 8583