



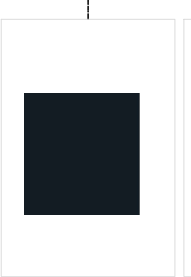
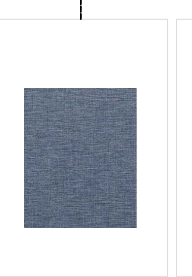

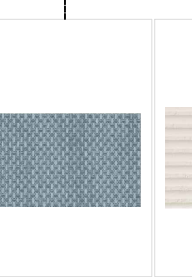


 

<b>A</b> PAINT Supplier: Paint & Paper Library Slate 1 Architects Matt	<b>B</b> PAINT Supplier: Papers and Paints Sanderson Apollo Grey 45-9P Wipeable Matt	<b>C</b> PAINT Supplier: Papers and Paints Sanderson Maltese Grey 45-11M Wipeable Matt	<b>D</b> PAINT Supplier: Papers and Paints Sanderson Thunder Blue 45-12D Wipeable Matt	<b>E</b> PAINT Little Green Basalt 221 Intelligent Matt	<b>F</b> WALLPAPER Supplier: PHILLIP JEFFRIES Vinyl Canvas Linen 8199 Indigo W: 132-137cm min order 13.7m bolt size: 27.4m	<b>G</b> WALLPAPER Supplier: PHILLIP JEFFRIES Suit Yourself 6119 Ascot Orange W: 91.4cm min order 11m bolt size: 11m	<b>H</b> WALLPAPER Supplier: ARTE Widwalk - Ferox 28062 W: 90cm	<b>I</b> TILES: MARAZZI OFICINA 7 M1S7 Grigio Stuttura Groove3D size: 32,5x97,7 thickness:0,7
								


Drawing Status  
**PRELIMINARY**


- No information or designs contained within this document should be copied or reproduced without the specific consent of Gunter & Co Interiors Ltd.
- Do not scale from this drawing. Any areas, measurements or distances given are approximate only and should be confirmed before design or fabrication.
- Any drawings, photos, or computer generated images shown are indicative and cannot be guaranteed to represent the complete interiors or exteriors of a scheme.
- © 2017 Gunter & Co Interiors Ltd. All Rights Reserved

Notes A3


**LEGEND**

 PAINT

 WALLPAPER

 TILE

**NOTE: FOR DESIGN INTENT ONLY.  
 INFORMATIONS TO BE CHECKED ON  
 SITE BEFORE CONSTRUCTION.**

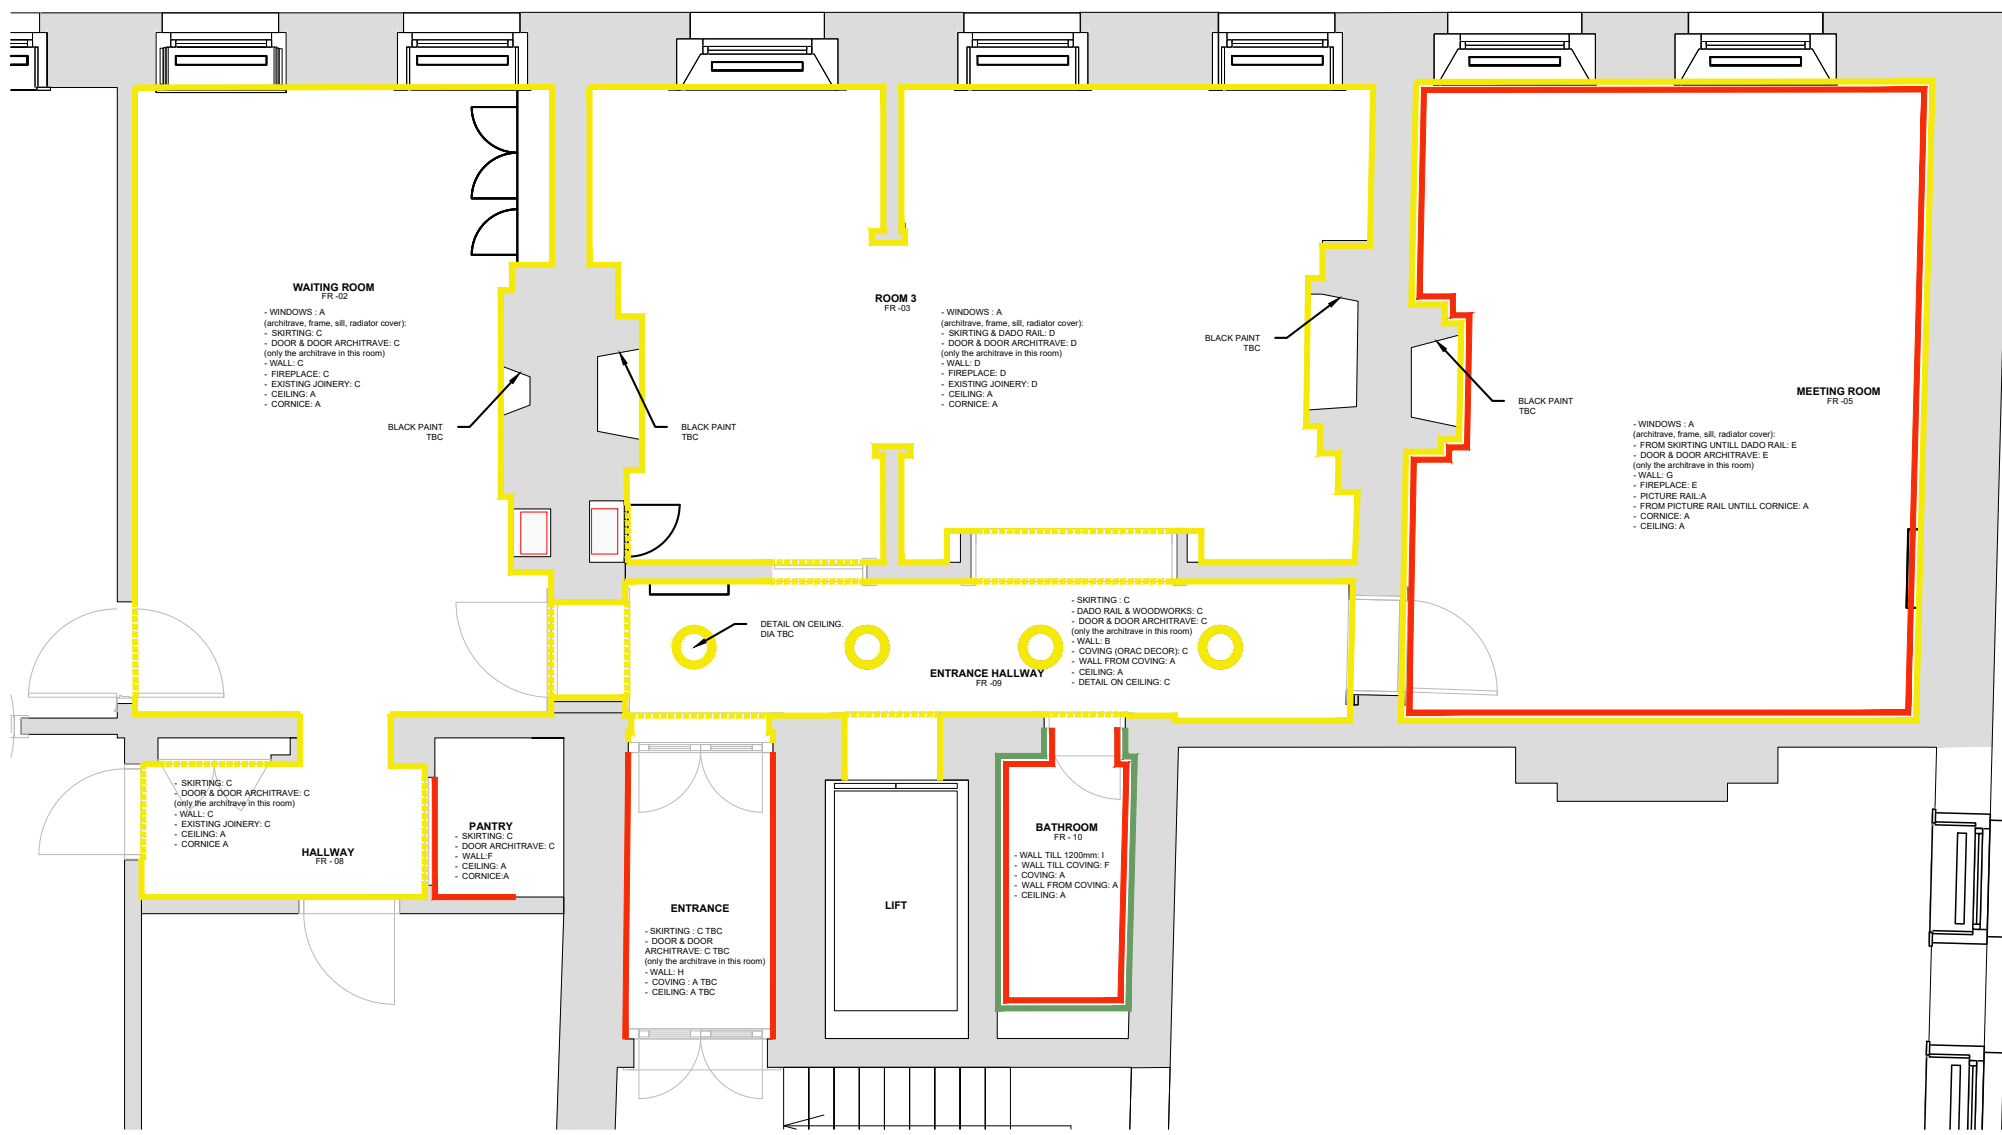

**01** Wall Finishes Layout  
 scale 1:75 @A3

Rev	Note	Date
Project Title <b>FALCON</b>		
Drawing Title <b>Wall &amp; Ceiling Finishes Layout</b>		
Date 27.11.2020	Scale 1:75 at A3	Drawn By MB
Drawing No <b>FL- FF - 140</b>	Rev -	
.\\Gunter&Co_G&_Gunter&Co_black.jpg		
Unit 1.23 The Plaza 535 King's Road London, SW10 0SZ United Kingdom +44 (0)20 7993 8583		