



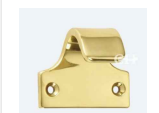







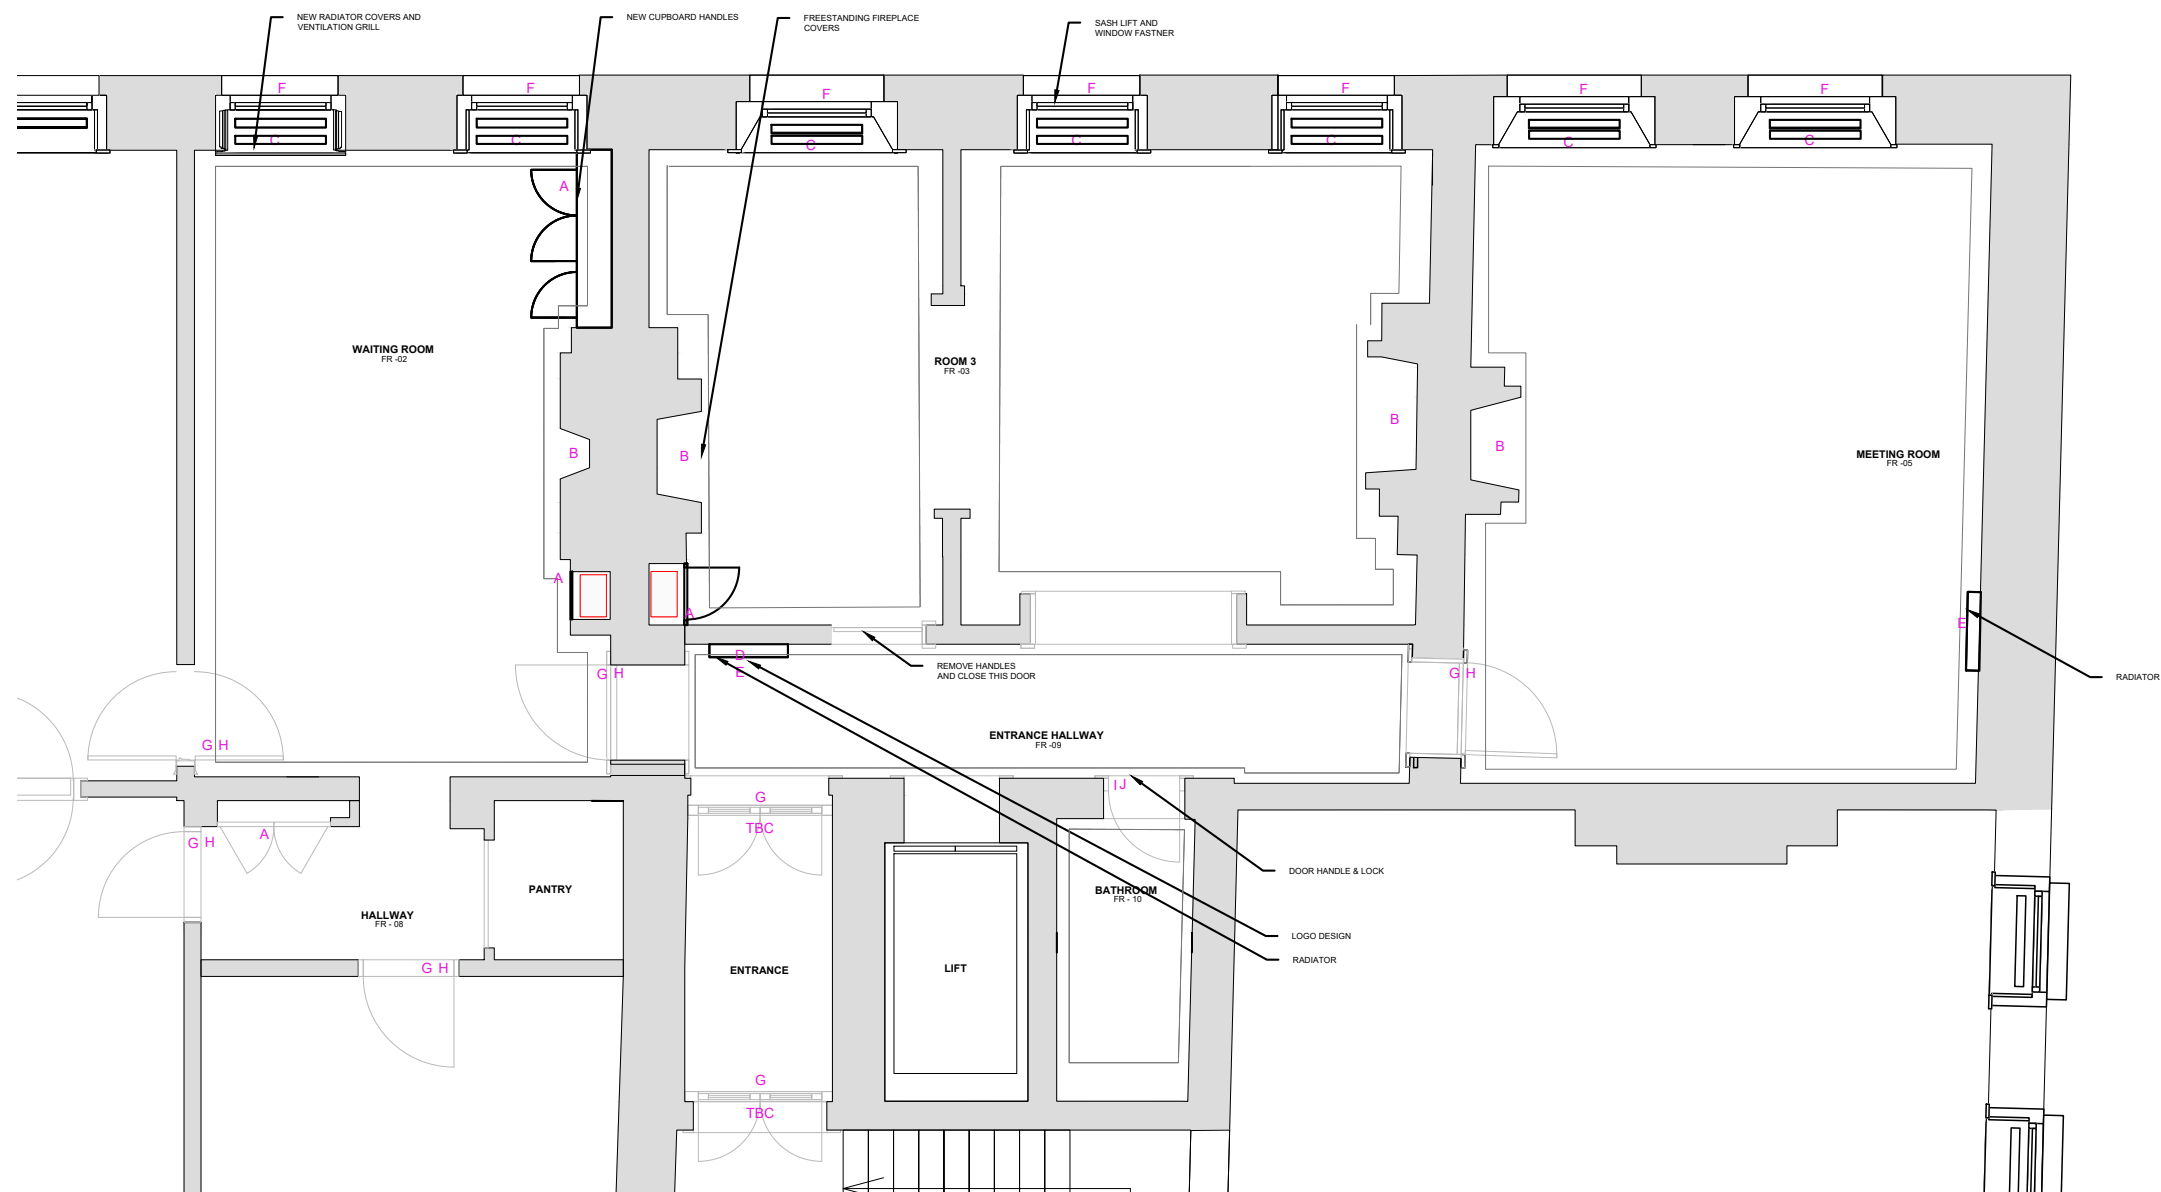
<p><b>A</b></p> <p><b>DOOR HANDLES</b> Supplier: PLANKHARDWARE Solid Brass Cabinet Knob Dimensions: 20x25 -30x35 TBC Finish: Brass</p>	<p><b>B</b></p> <p><b>FREESTANDING FIREPLACE COVERS</b> Frame in Antique Brass to match the metal Grill. Grill Supplier: A &amp; H BRASS Alternate Plain Rosettes, Fine Mesh 5918/6 Finish: Antique Brass</p>	<p><b>C</b></p> <p><b>RADIATOR COVERS &amp; VENTILATION GRILL</b> New Radiator Cover as per Previous Planning Application Finish: Painted Finish: Antique Brass VENTILATION GRILLS 80x900mm TBC to use the same mesh of the radiator covers</p>	<p><b>D</b></p> <p>LOGO DESIGN</p>	<p><b>E</b></p> <p><b>RADIATOR</b> Supplier: Bisque Radiators Classic Range size: TBC Finish: to match as closely as possible the wall Paint</p>	<p><b>F (part 1)</b></p> <p><b>WINDOW FASTNER</b> Supplier: SDS London Locking Brighton Sash Fastener Narrow Style 30322 Plate Length:56 mm Plate Width:15 mm Finish: Polished brass</p>	<p><b>F (part 2)</b></p> <p><b>SASH LIFT</b> Supplier: Cheshire Hardware Croft Sash Lift Finish: Polished Brass</p>	<p><b>G</b></p> <p><b>DOOR PLATE</b> Supplier: Ironmongery Direct Carlisle Brass Plain Period Entrance Finger Plate 595903 450 x 75mm Finish: Polished Brass</p>	<p><b>H</b></p> <p><b>DOOR HANDLE</b> Supplier: Ironmongery Direct Altro Round Period Centre Door Knob - 80mm Rose Diameter Polished Brass</p>	<p><b>I</b></p> <p><b>DOOR PLATE</b> Supplier: Joseph Giles LV1045 'FONTEYN' SOLID BRASS LEVER HANDLE WITH UNIQUE ROTA-BEARING SPRUNG ROSE Finish: Polished Brass (Hallway side) Finish: Polished Chrome (Bathroom side)</p>	<p><b>J</b></p> <p><b>DOOR LOCK</b> Supplier: Joseph Giles RL1031 SOLID BRASS EMERGENCY RELEASE FOR PRIVACY LOCKS WITH INDICATOR PANEL Finish: Polished Brass</p>	<p><b>K</b></p> <p><b>DOOR CLOSER</b> Supplier: Ironmongery Direct Briton 2003V Door Closer Arm/Cover (990888) Finish: Polished Brass</p>
											

Drawing Status  
**PRELIMINARY**

- No information or designs contained within this document should be copied or reproduced without the specific consent of Gunter & Co Interiors Ltd.
- Do not scale from this drawing. Any areas, measurements or distances given are approximate only and should be confirmed before design or fabrication.
- Any drawings, photos, or computer generated images shown are indicative and cannot be guaranteed to represent the complete interiors or exteriors of a scheme.
- © 2017 Gunter & Co Interiors Ltd. All Rights Reserved

Notes A3

**NOTE: FOR DESIGN INTENT ONLY. INFORMATIONS TO BE CHECKED ON SITE BEFORE CONSTRUCTION.**



**01** Proposed Ironmongery and Hardware Layout  
scale 1:75 @A3

Rev	Note	Date
Project Title <b>FALCON</b>		
Drawing Title <b>Ironmongery and Hardware Proposed Layout</b>		
Date 27.11.2020	Scale 1:75 at A3	Drawn By MB
Drawing No <b>FL- FF - 150</b>	Rev -	
.\\Gunter&Co_G&_Gunter&Co_black.jpg		
Unit 1.23 The Plaza 535 King's Road London, SW10 0SZ United Kingdom +44 (0)20 7993 8583		