
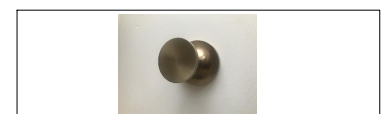
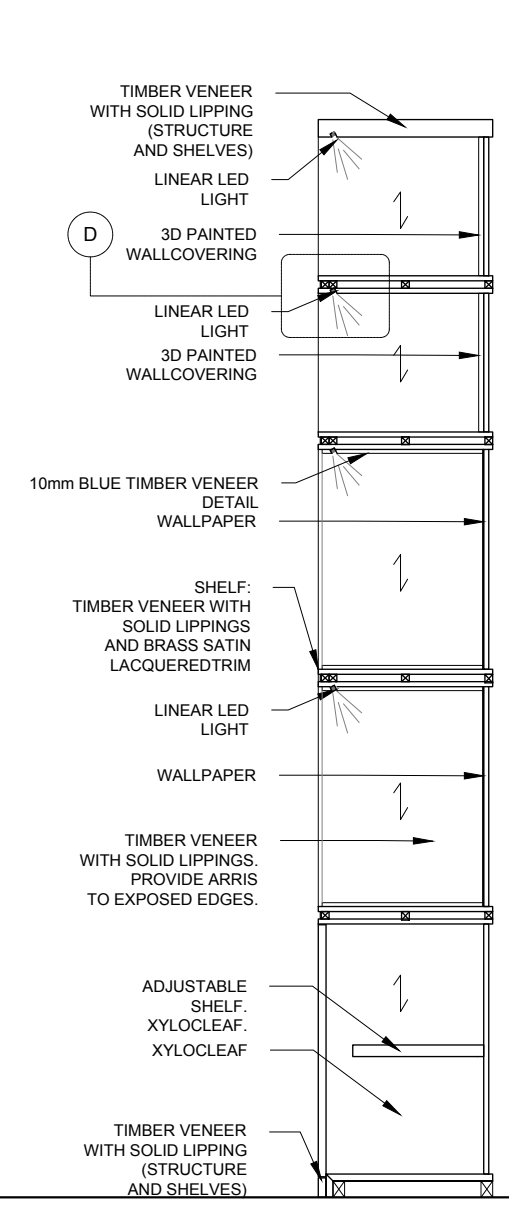


- No information or designs contained within this document should be copied or reproduced without the specific consent of Gunter & Co Interiors Ltd.
- Do not scale from this drawing. Any areas, measurements or distances given are approximate only and should be confirmed before design or fabrication.
- Any drawings, photos, or computer generated images shown are indicative and cannot be guaranteed to represent the complete interiors or exteriors of a scheme.
- © 2017 Gunter & Co Interiors Ltd. All Rights Reserved

Notes A3

NOTE:
FOR DESIGN INTENT ONLY.
ALL DIMENSIONS SHOULD
BE CHECKED ON SITE.

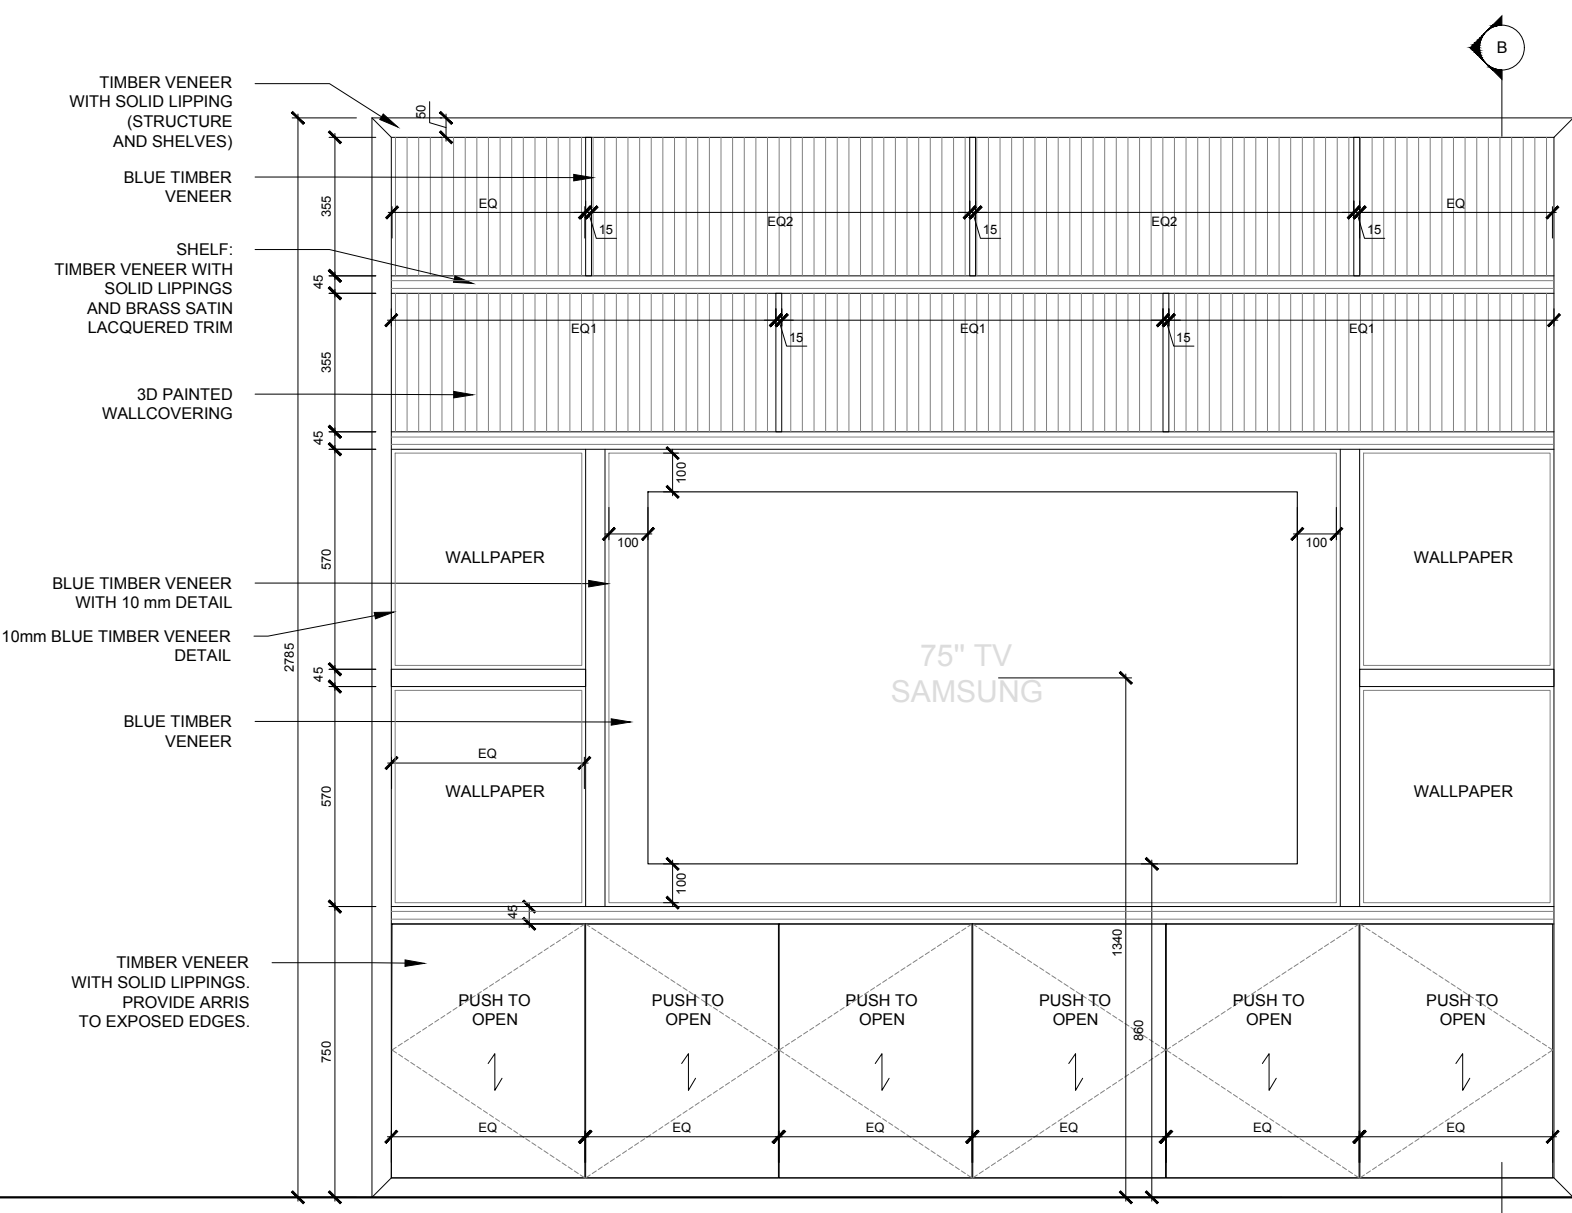

BRASS - SATIN LAQUERED
to match G&CO sample




PAINT



3D WALLCOVERING
Orac Decor - W109 VALLEY
L 200 x H 25 x W 1.6 cm.




WALLPAPER
Phillip Jeffries - Tranquil Wave
1457 Power Blue
Bolt size/min order: 11m

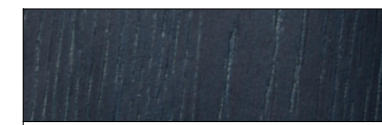

BLUE TIMBER VENEER
to match G&CO sample





XYLOCLEAF
Kaki FA44 - Penelope

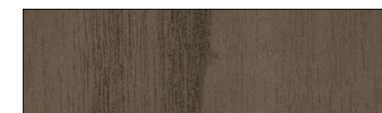

TIMBER VENEER
MUNDY VENEER
26.005 Ash


02 Room 5 - TV Joinery - Elevation A
scale 1:20 @A3

03 Room 5 - TV Joinery - Section B
scale 1:20 @A3

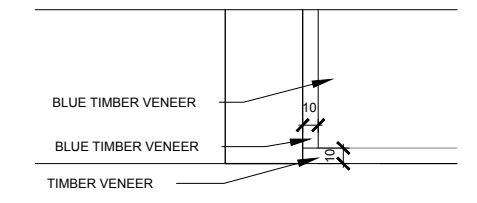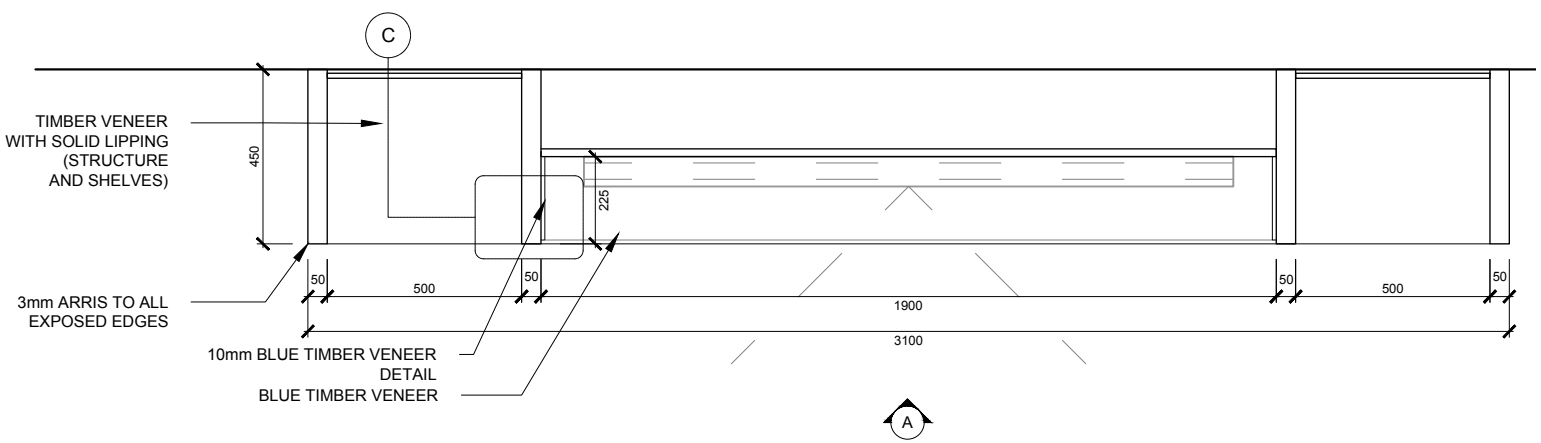

04 TV Joinery - Detail C
scale 1:5 @A3

01 Room 5 - TV Joinery - Plan
scale 1:20 @A3

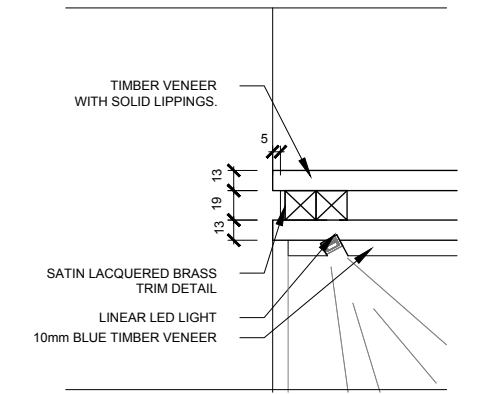

05 TV Joinery - Detail D
scale 1:5 @A3

A	REVISION AFTER CLIENT MEETING	27.11.2020
-		20.10.2020
Rev	Note	Date

Project Title		
FALCON		
Drawing Title		
Joinery - Room 5 TV Joinery		
Date	Scale	Drawn By
27.11.2020	1:50 at A3	MB
Drawing No		Rev
FL- FF - 450		A

GUNTER & Co. INTERIORS

Unit 1.23 The Plaza
535 King's Road
London, SW10 0SZ
United Kingdom
+44 (0)20 7993 8583