

- General Notes
1. Dimensions are in millimetres unless stated otherwise.
  2. Levels are in metres AOD unless stated otherwise.
  3. Dimensions govern. Do not scale off drawing.
  4. All dimensions to be verified on site before proceeding.
  5. All discrepancies to be notified in writing to Make Limited.

© Make Limited 2014


Rev	Date	Reason For Issue	Chk
00	15/12/20	Change of Use	OH

**PLANNING**  
DRAWING STATUS

**make**

13 Fitzroy Street,  
London, W1T 4BQ  
tel +44 (0) 20 7636 5151  
fax +44 (0) 20 7636 5252  
info@makearchitects.com  
www.makearchitects.com

Client  
**Derwent London**  
West London and Suburban  
Property Investments Ltd.  
W1S 2ER

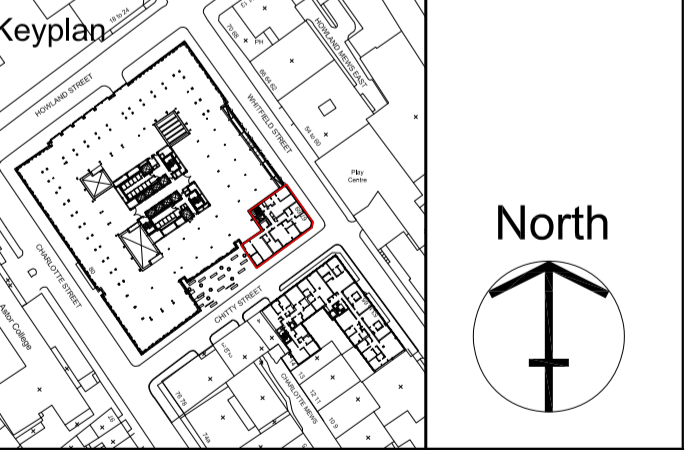


Project  
**80 Charlotte Street**  
Post PC Works

Drawing Title  
**67 Whitfield Street Unit**  
Chitty Street elevation

Scale	Paper Size	Date
1:100	@A1	15.12.20

Project No.	Draw No.	Rev No.
1633	P8000	00

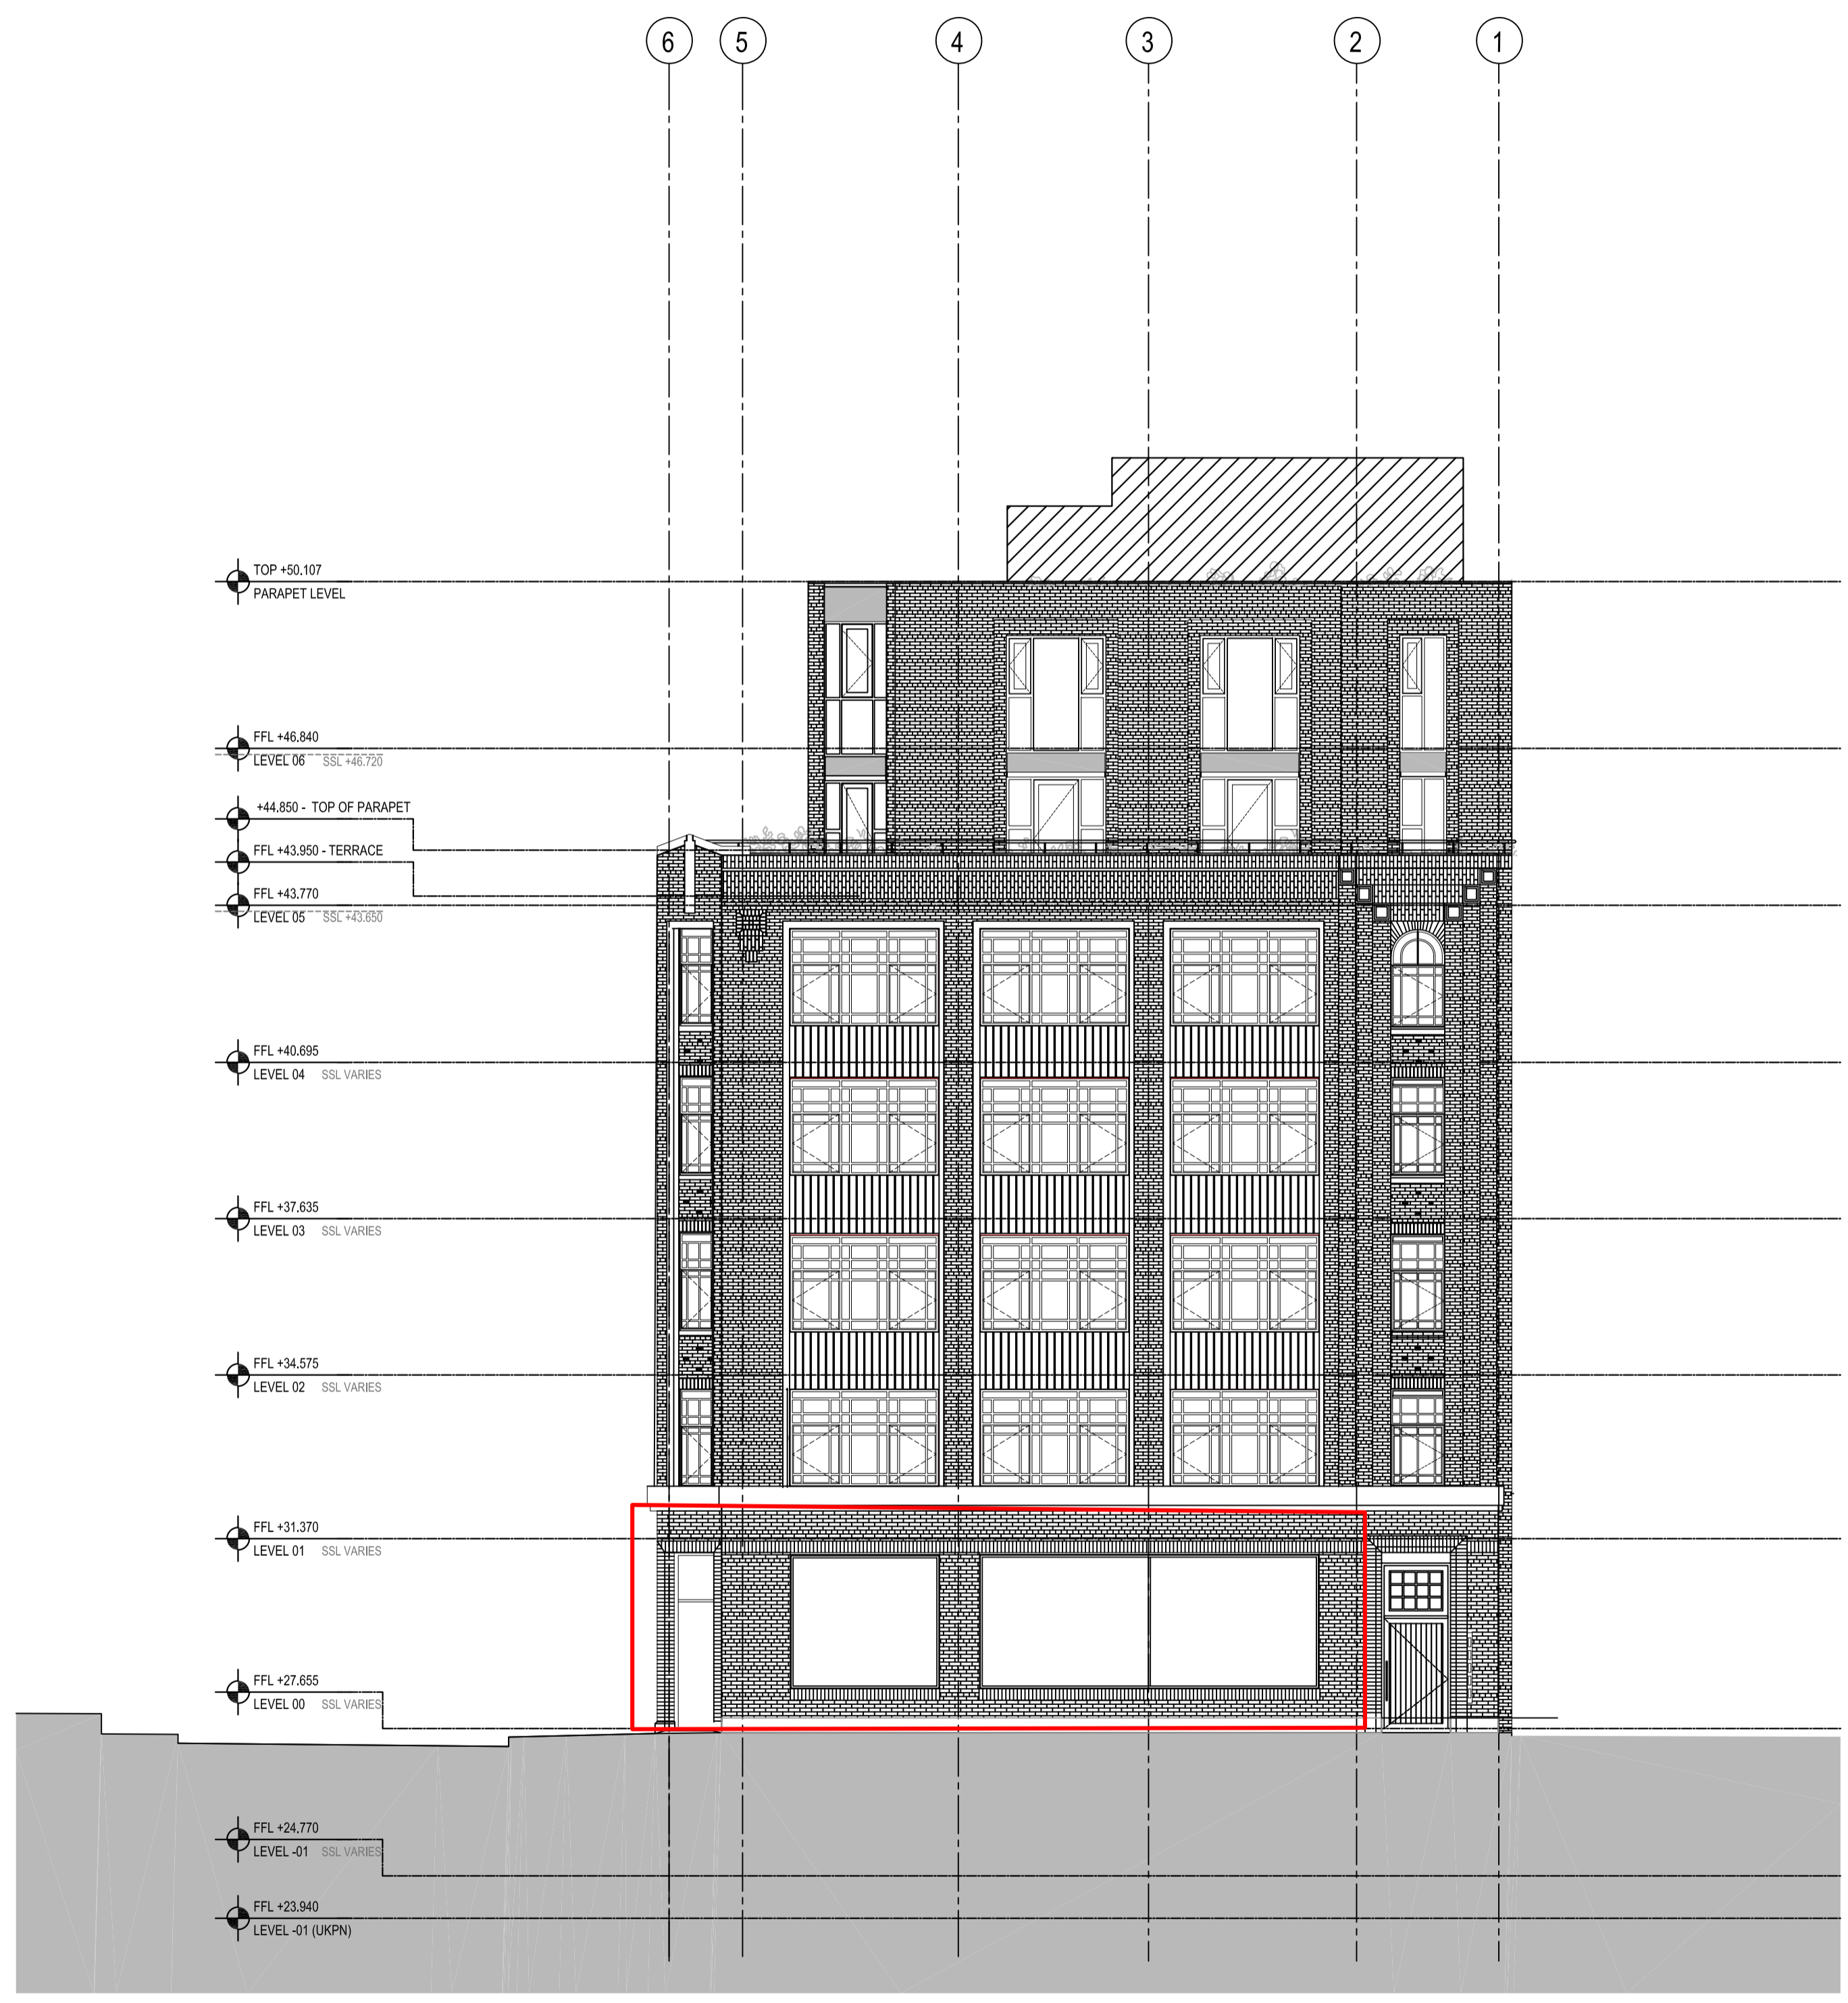

**1 Whitfield Street Elevation**  
1 : 100