


- General Notes
1. Dimensions are in millimetres unless stated otherwise.
 2. Levels are in metres AOD unless stated otherwise.
 3. Dimensions govern. Do not scale off drawing.
 4. All dimensions to be verified on site before proceeding.
 5. All discrepancies to be notified in writing to Make Limited.

© Make Limited 2014

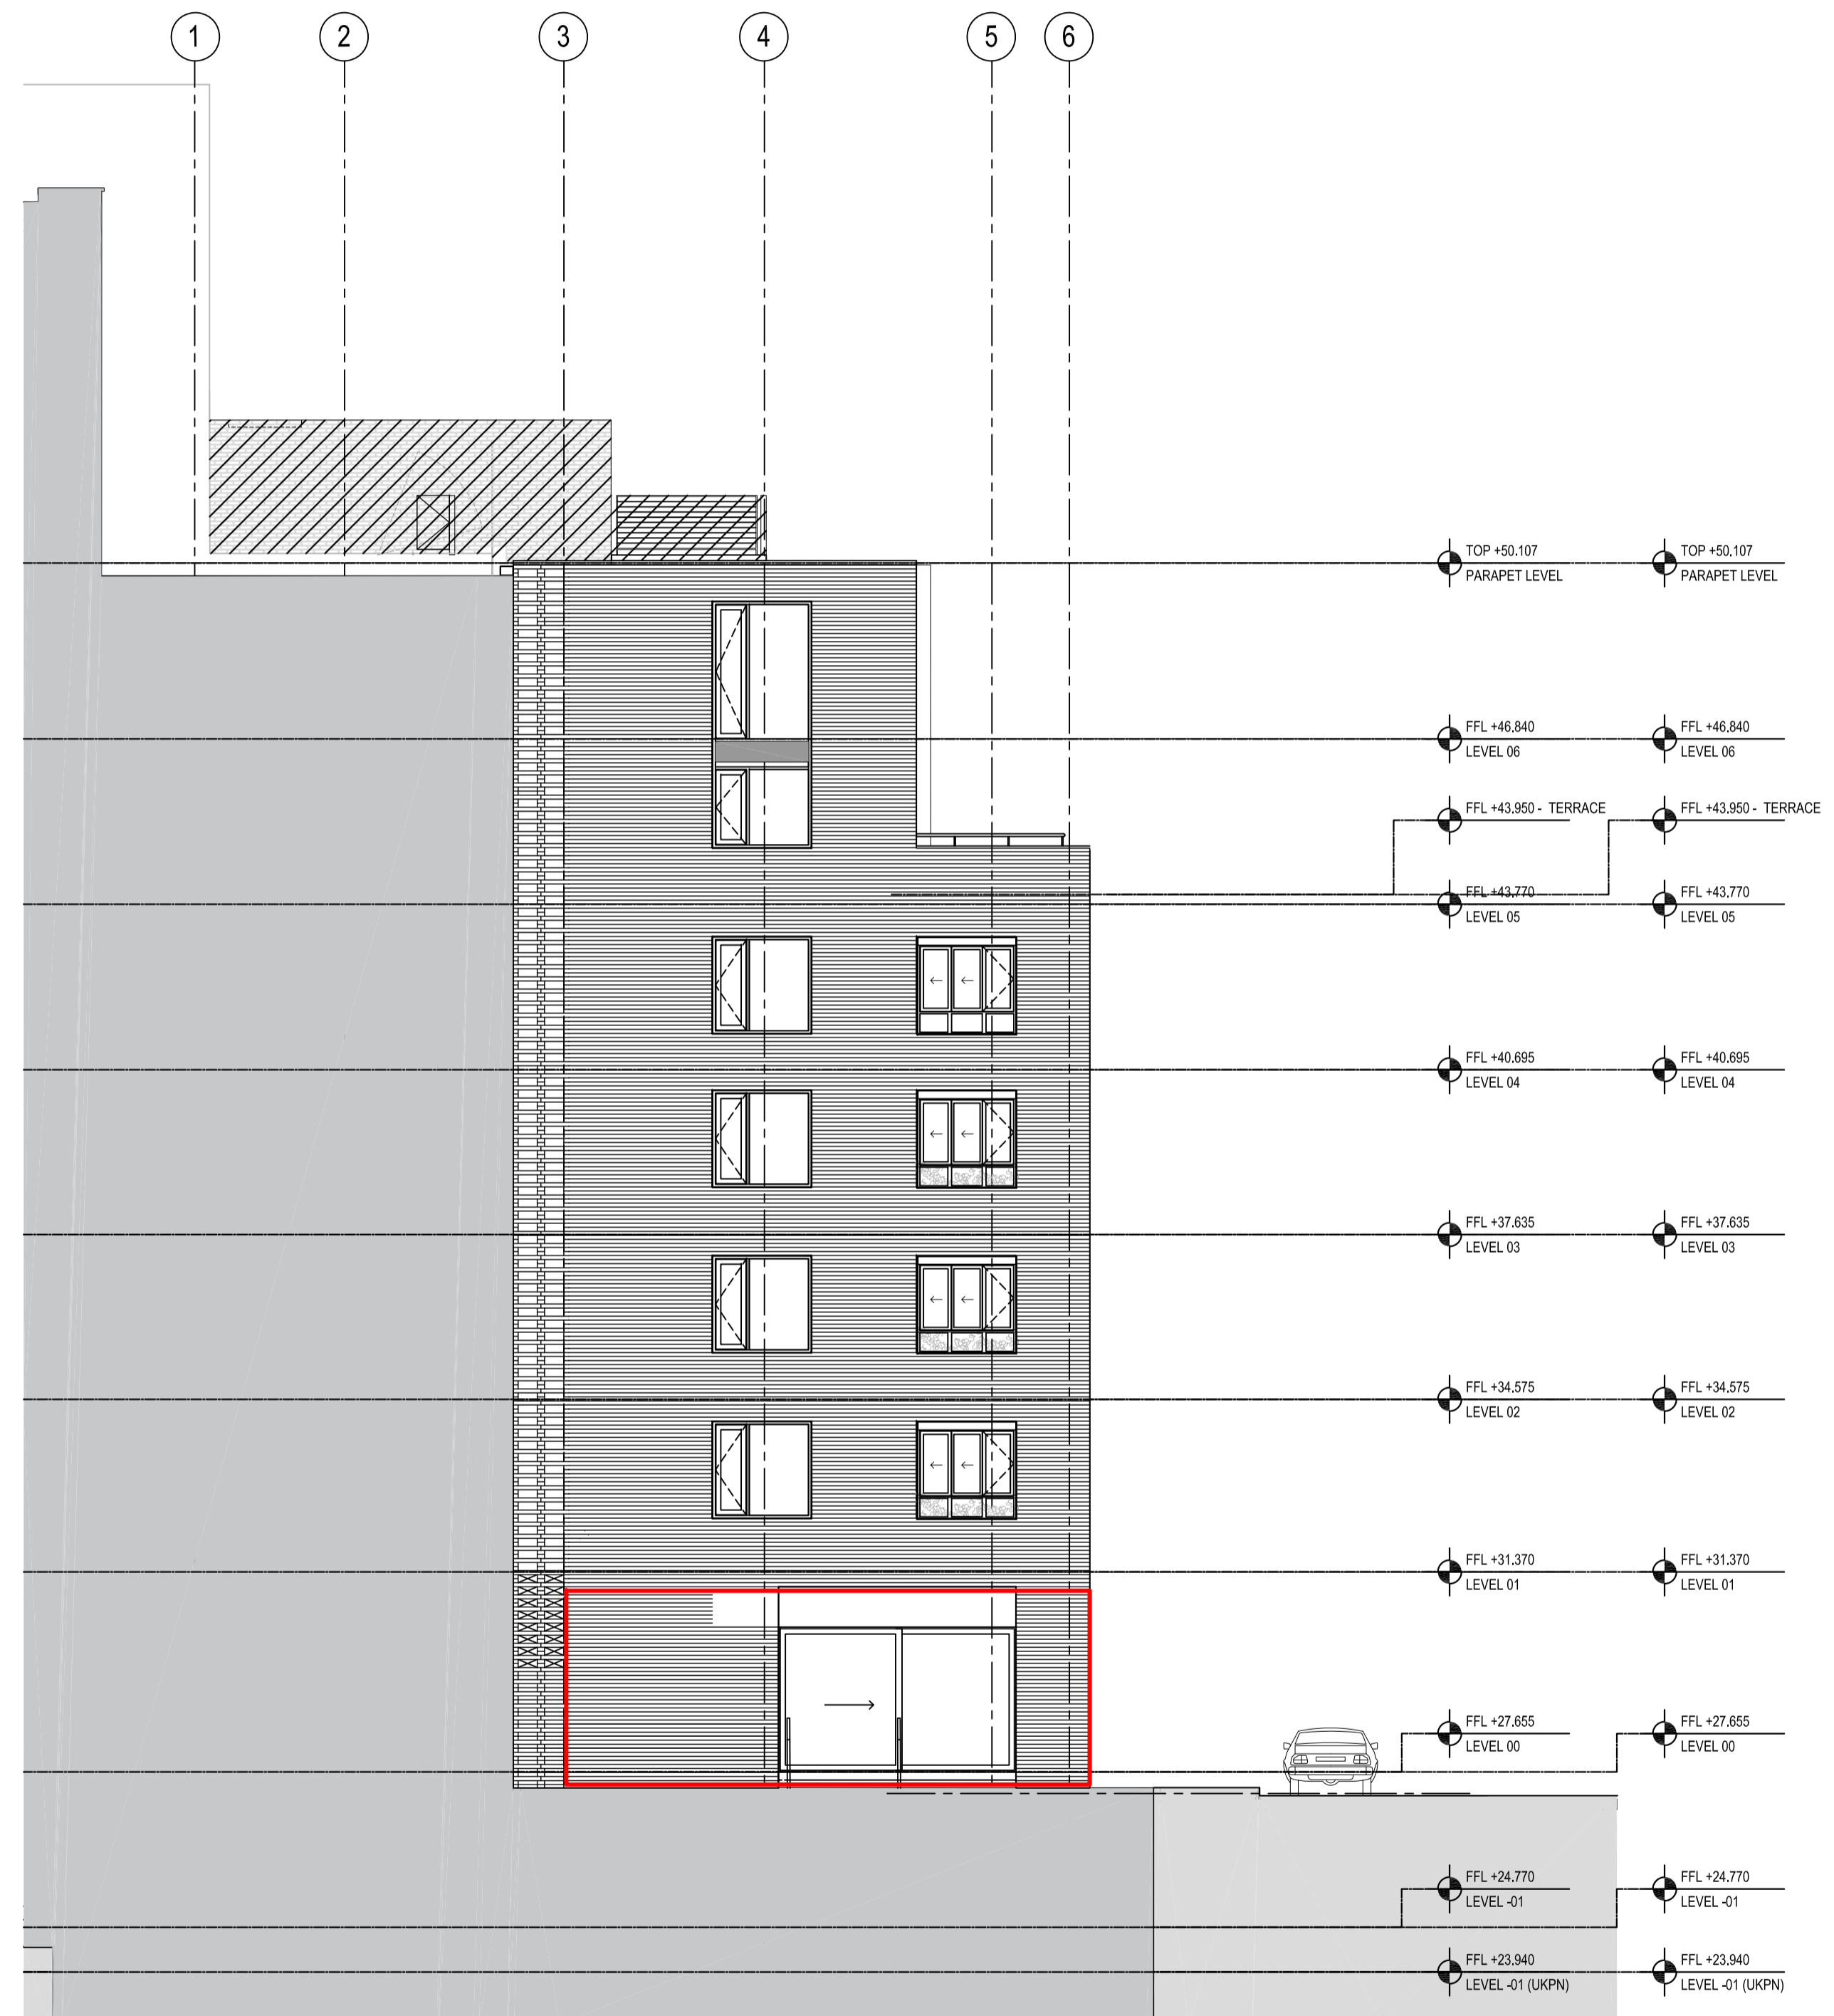


1 Poets Park Elevation (Chitty Street)
1 : 100

Rev	Date	Reason For Issue	Chk
00	15/12/20	Change of Use	OH

PLANNING
DRAWING STATUS

make
13 Fitzroy Street,
London, W1T 4BQ
tel +44 (0) 20 7636 5151
fax +44 (0) 20 7636 5252
info@makearchitects.com
www.makearchitects.com

Client
Derwent London
West London and Suburban
Property Investments Ltd.
W1S 2ER

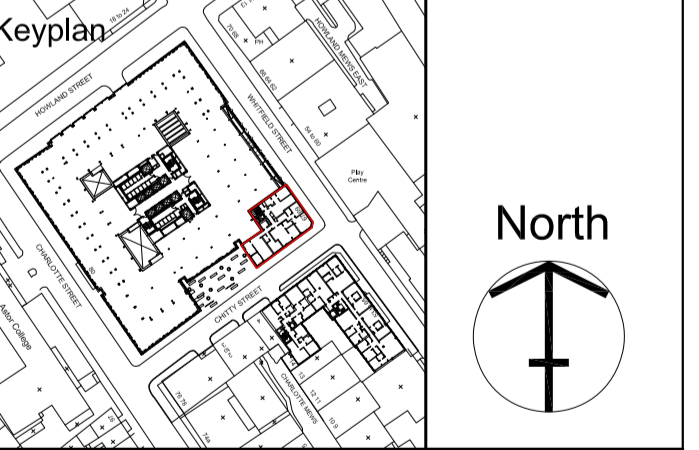

Project
80 Charlotte Street
Post PC Works

Drawing Title
67 Whitfield Street Unit
Poets Park elevation

Scale	Paper Size	Date
1:100	@A1	15.12.20

Project No.	Draw No.	Rev No.
1633	P8002	00