

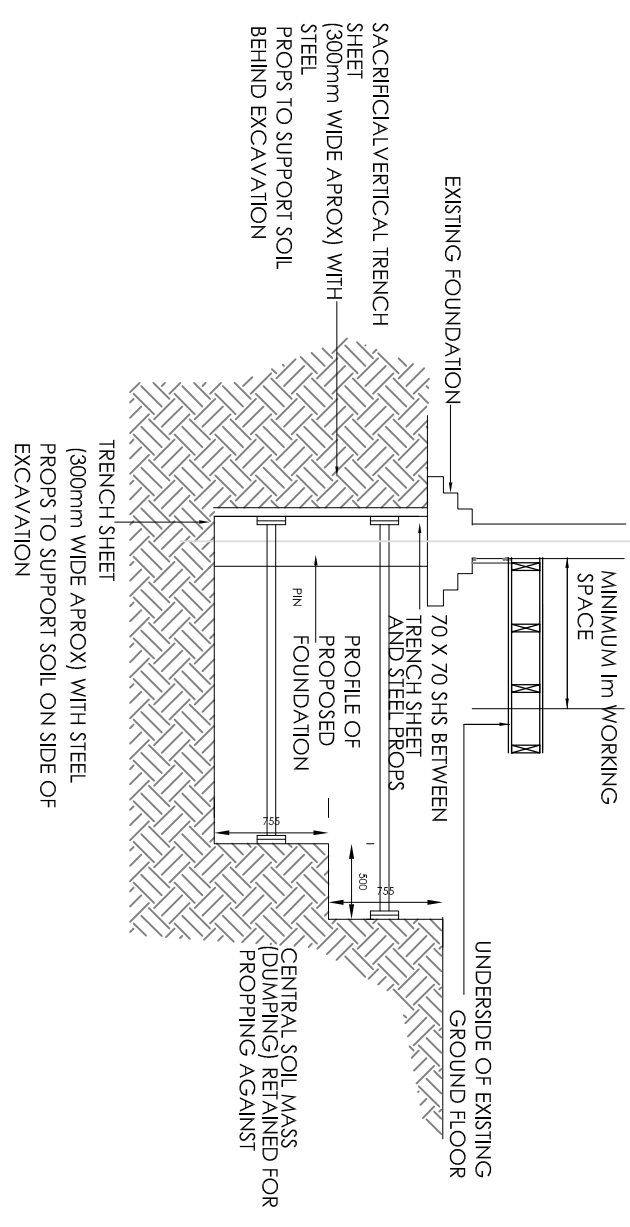
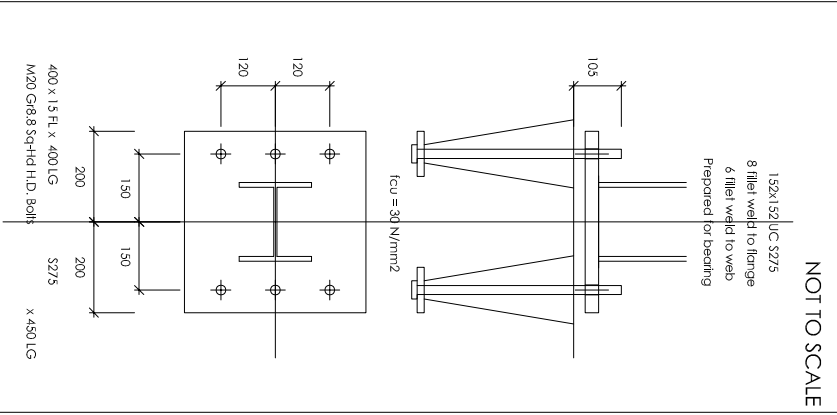
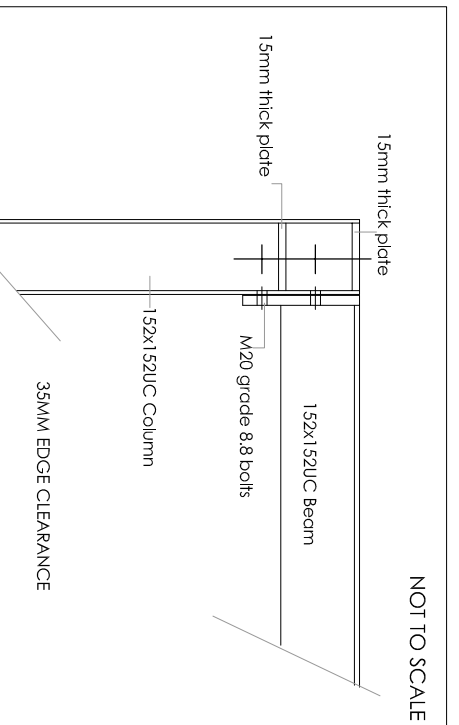
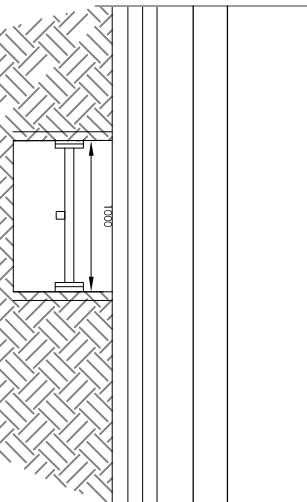
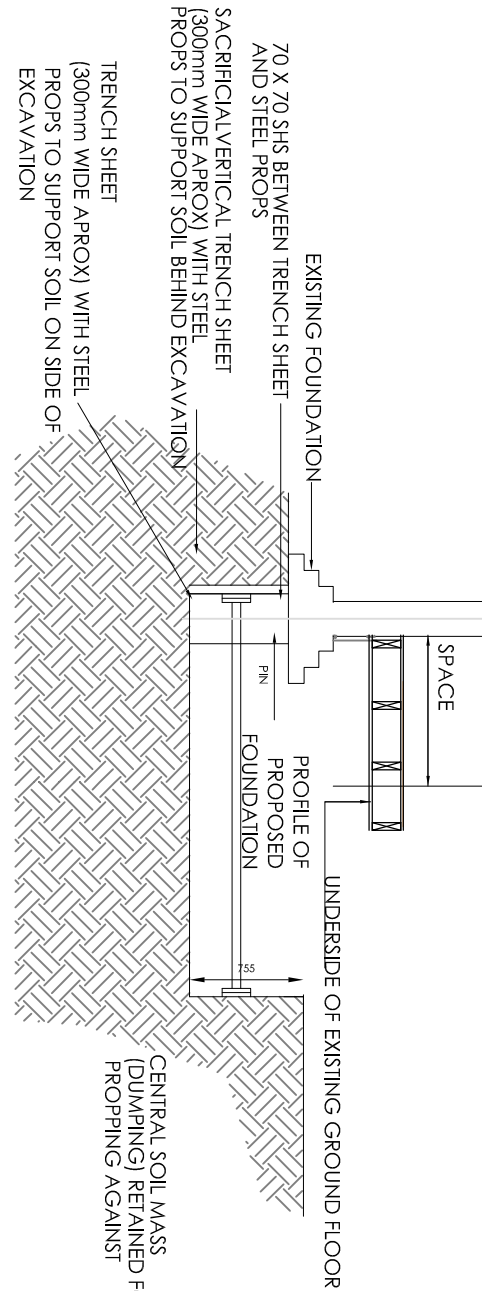
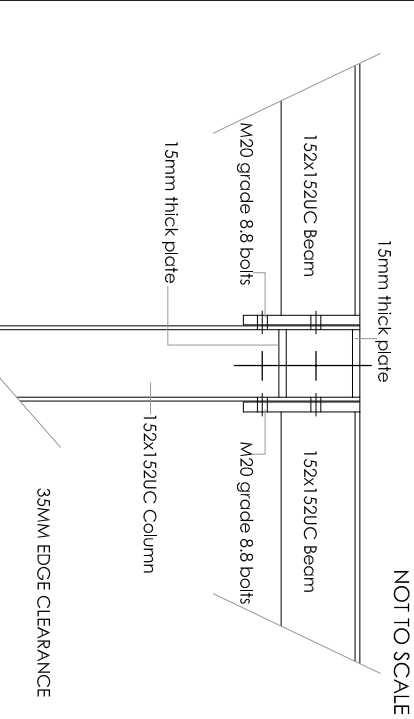
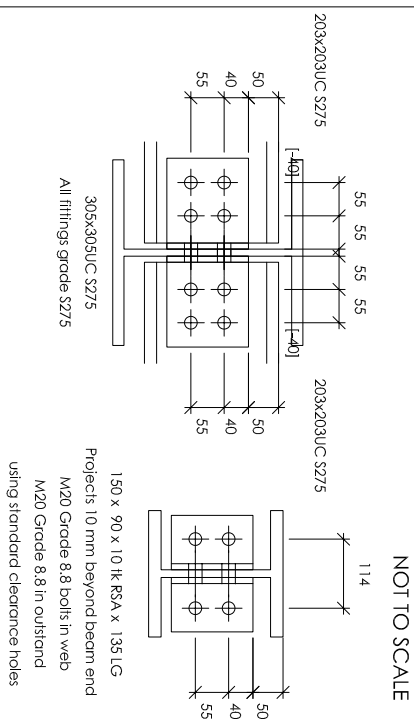
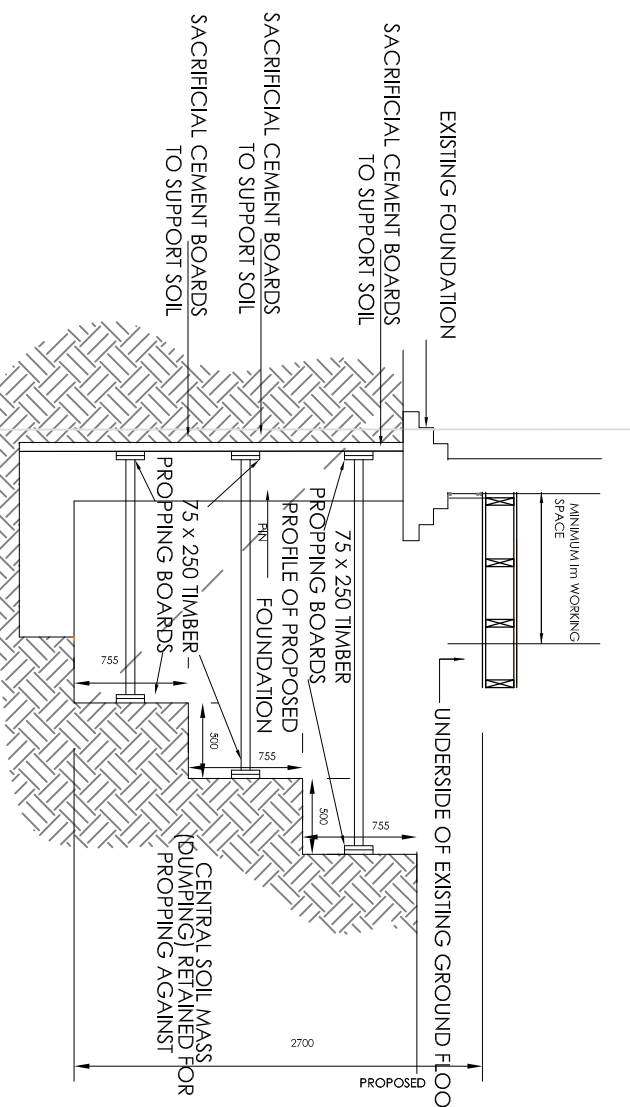
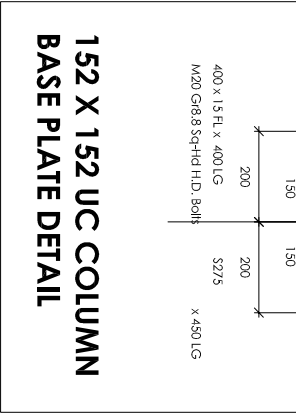





Copyright © Studio 136 Architects Ltd  
This drawing which is the property of Studio 136 Architects Ltd  
is the subject of Intellectual Property Rights including

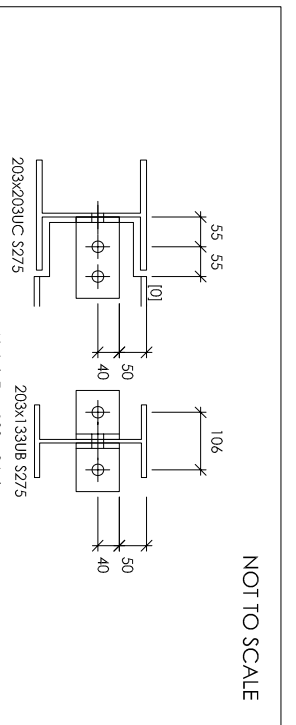


## SANDS AND SANDY GRAVEL SOILS - STAGE 1.1

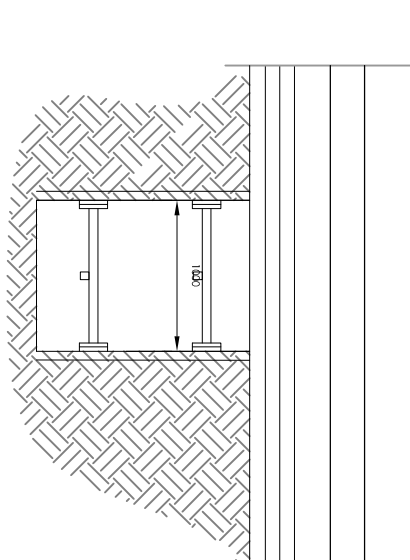


## SOILS - STAGE 2.1

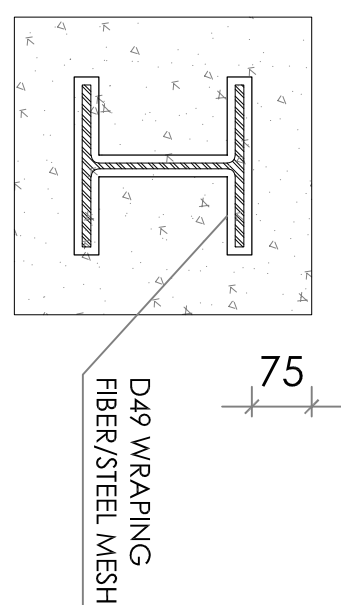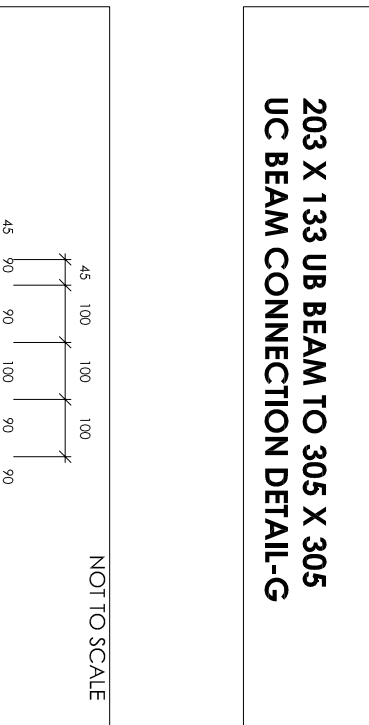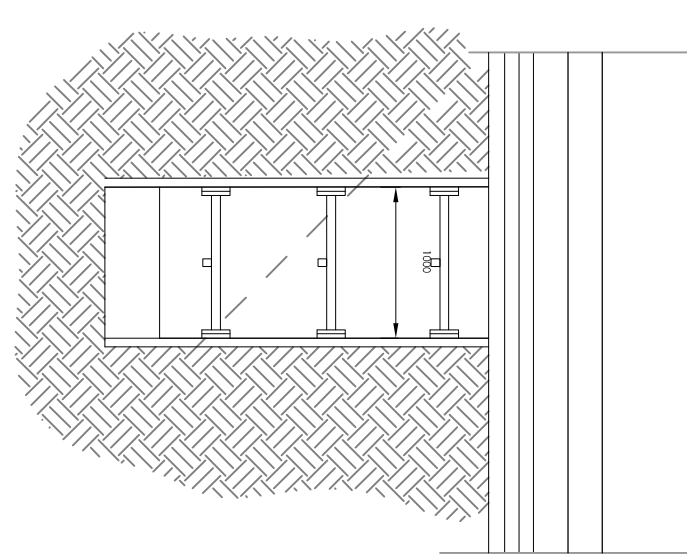


## SOILS - STAGE 3

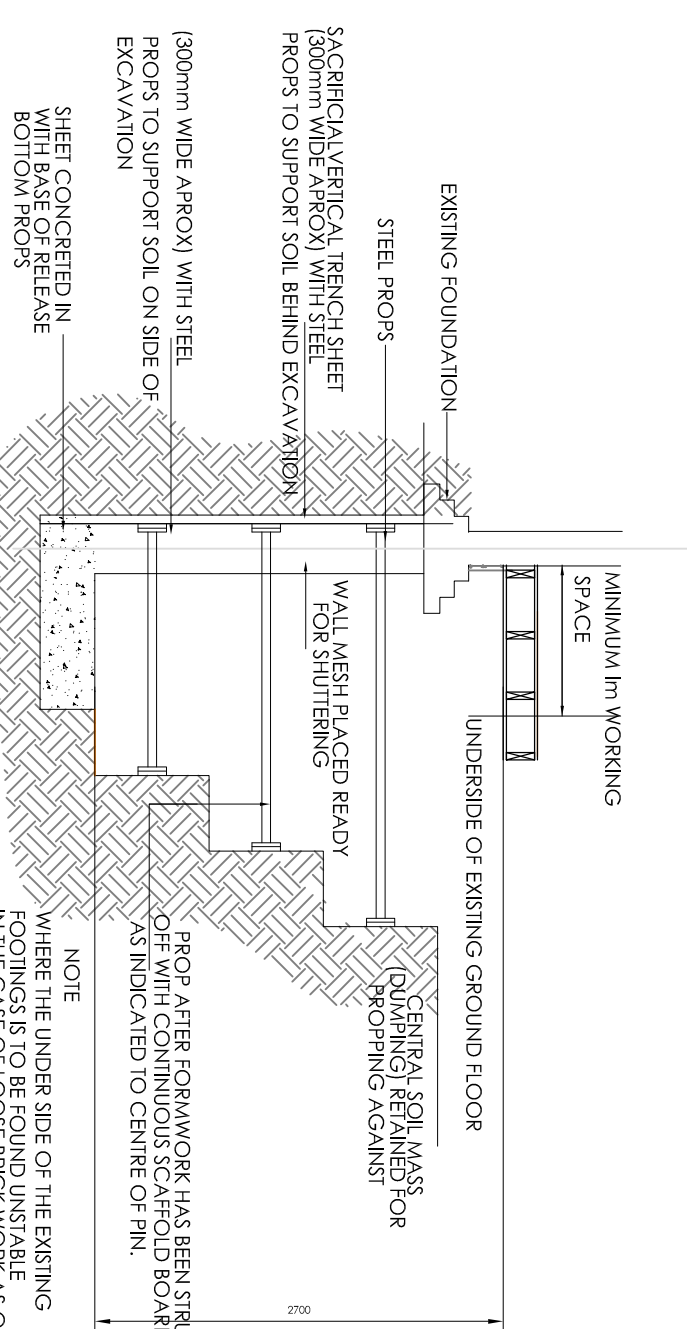

## RAVEL SOILS - STAGE 4

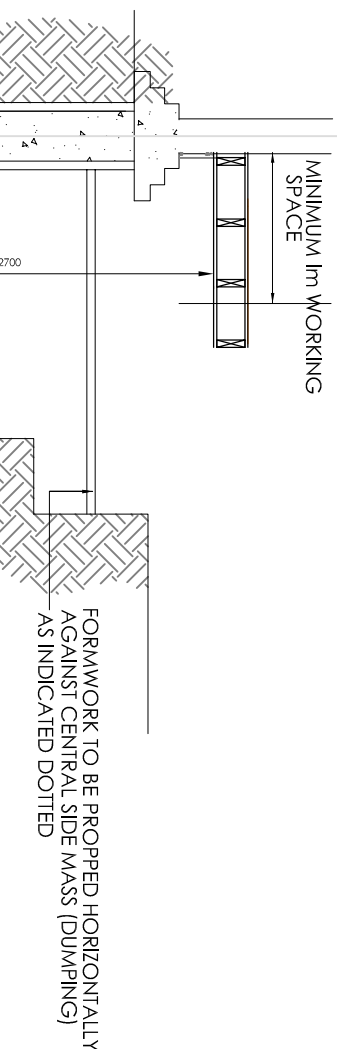

## RAVEL SOILS - STAGE 5

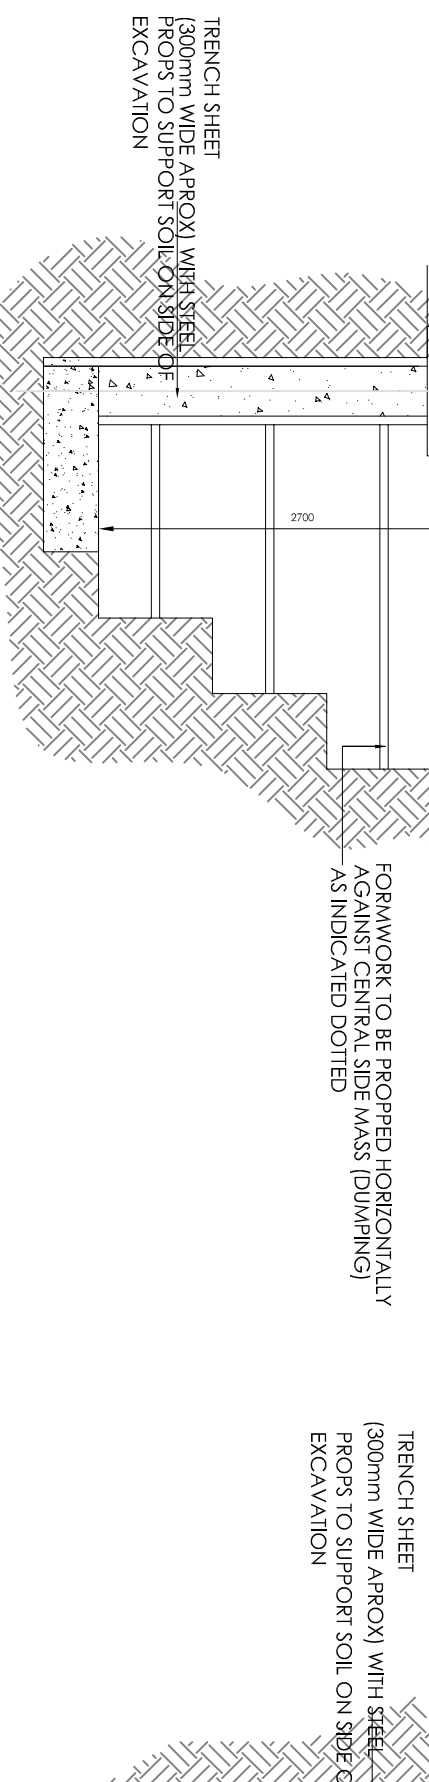

## GRAVEL SOILS - STAGE 6

