


Buck Street Market / London		
Level	Indicative Interior Elevations	
3	Bad Vegan	
Scale	Date	Drawn By
1:20	04.11.2020	M.L
Rev	Date	Description
A	08.12.2020	-
Drawing Number		Project Number
08		BSM-202


Key Plan

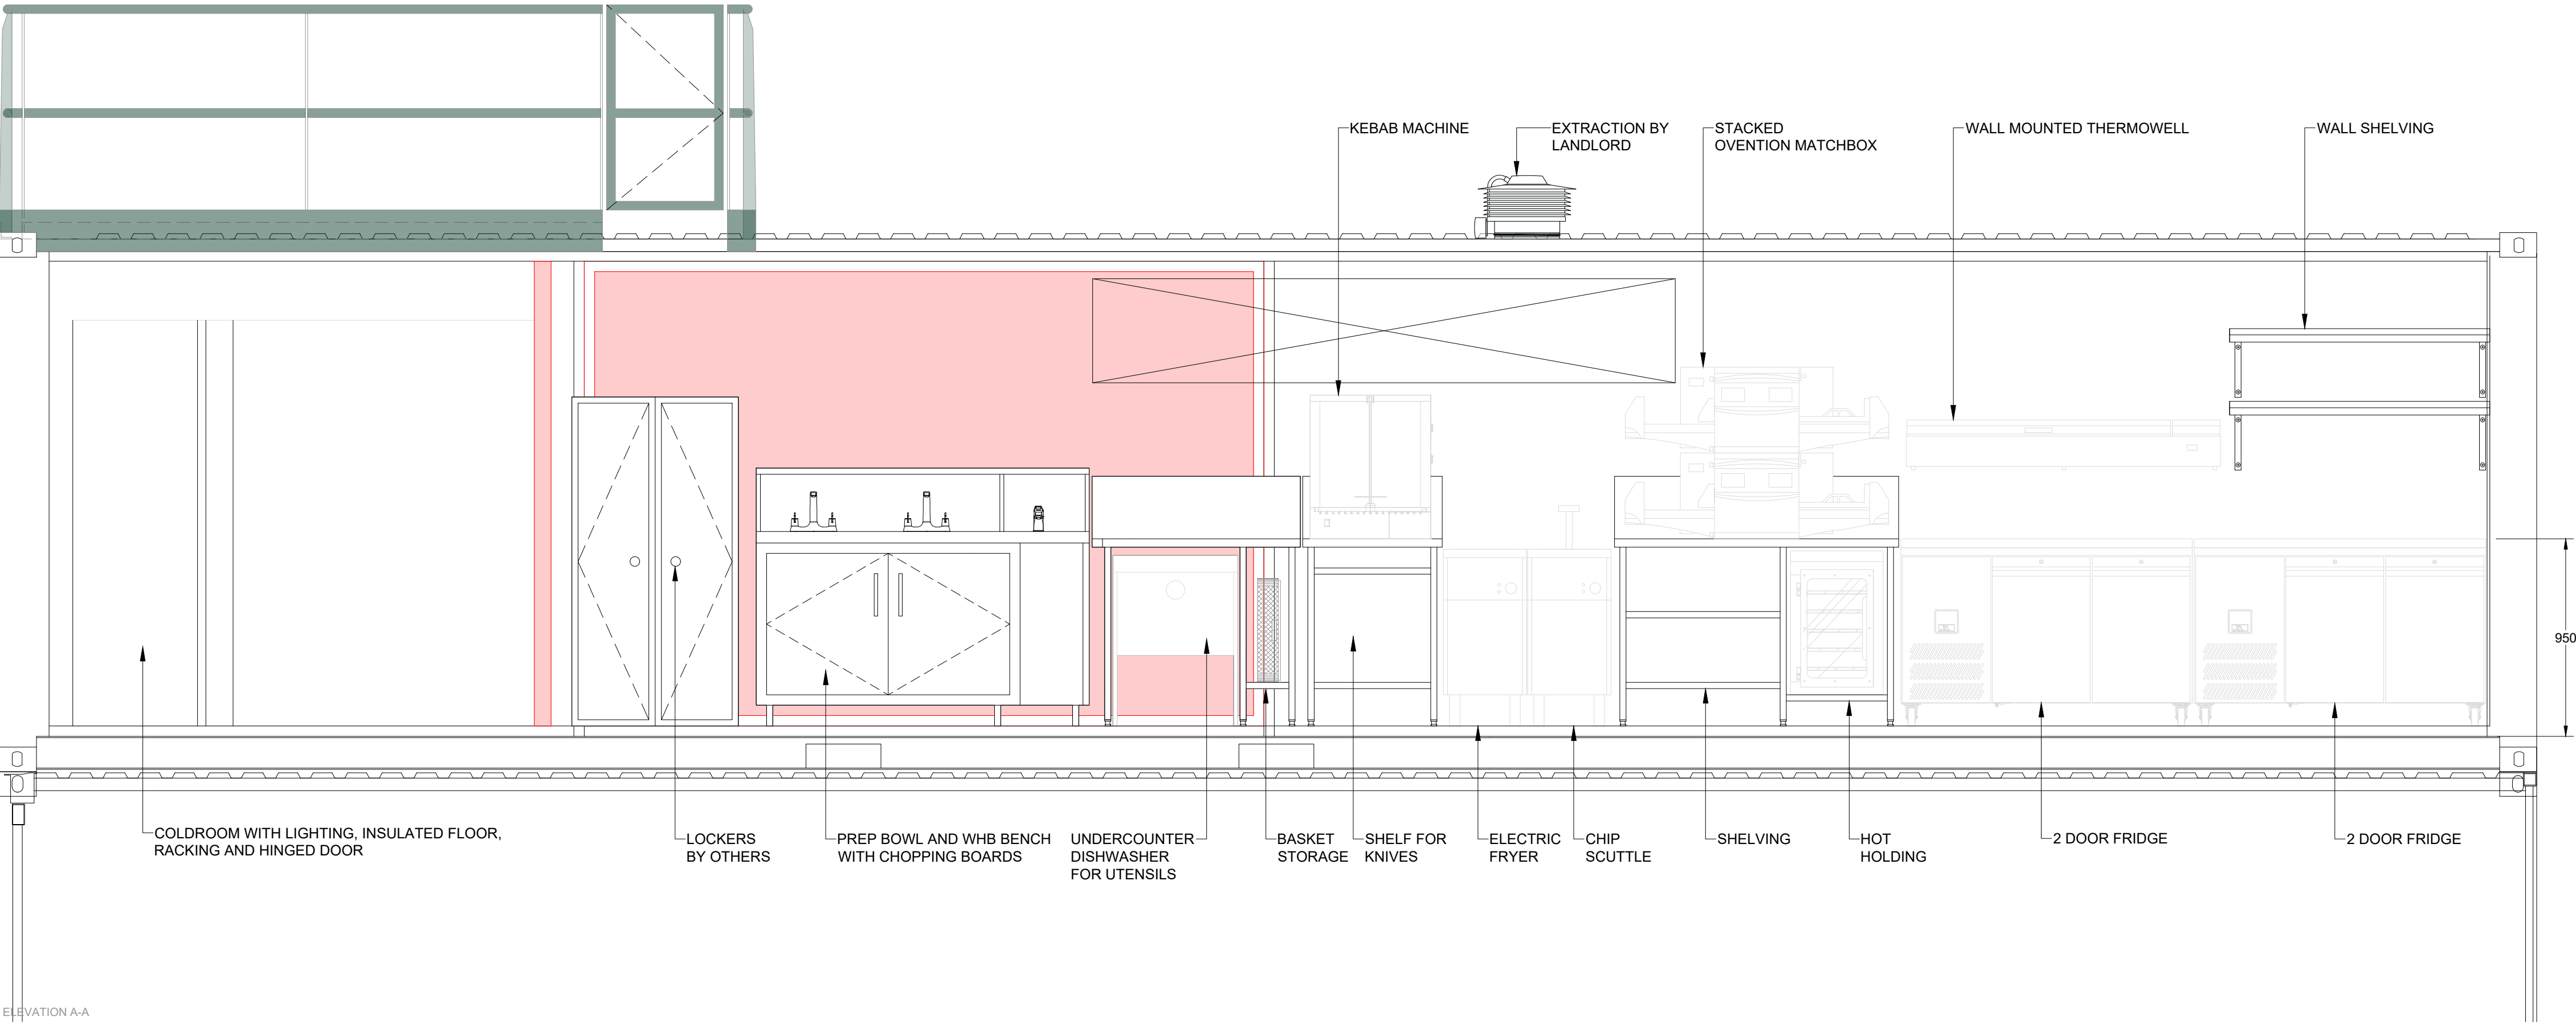

01  
ELEVATION A-A  
SCALE 1:50 @ A1



02  
ELEVATION B-B  
SCALE 1:50 @ A1

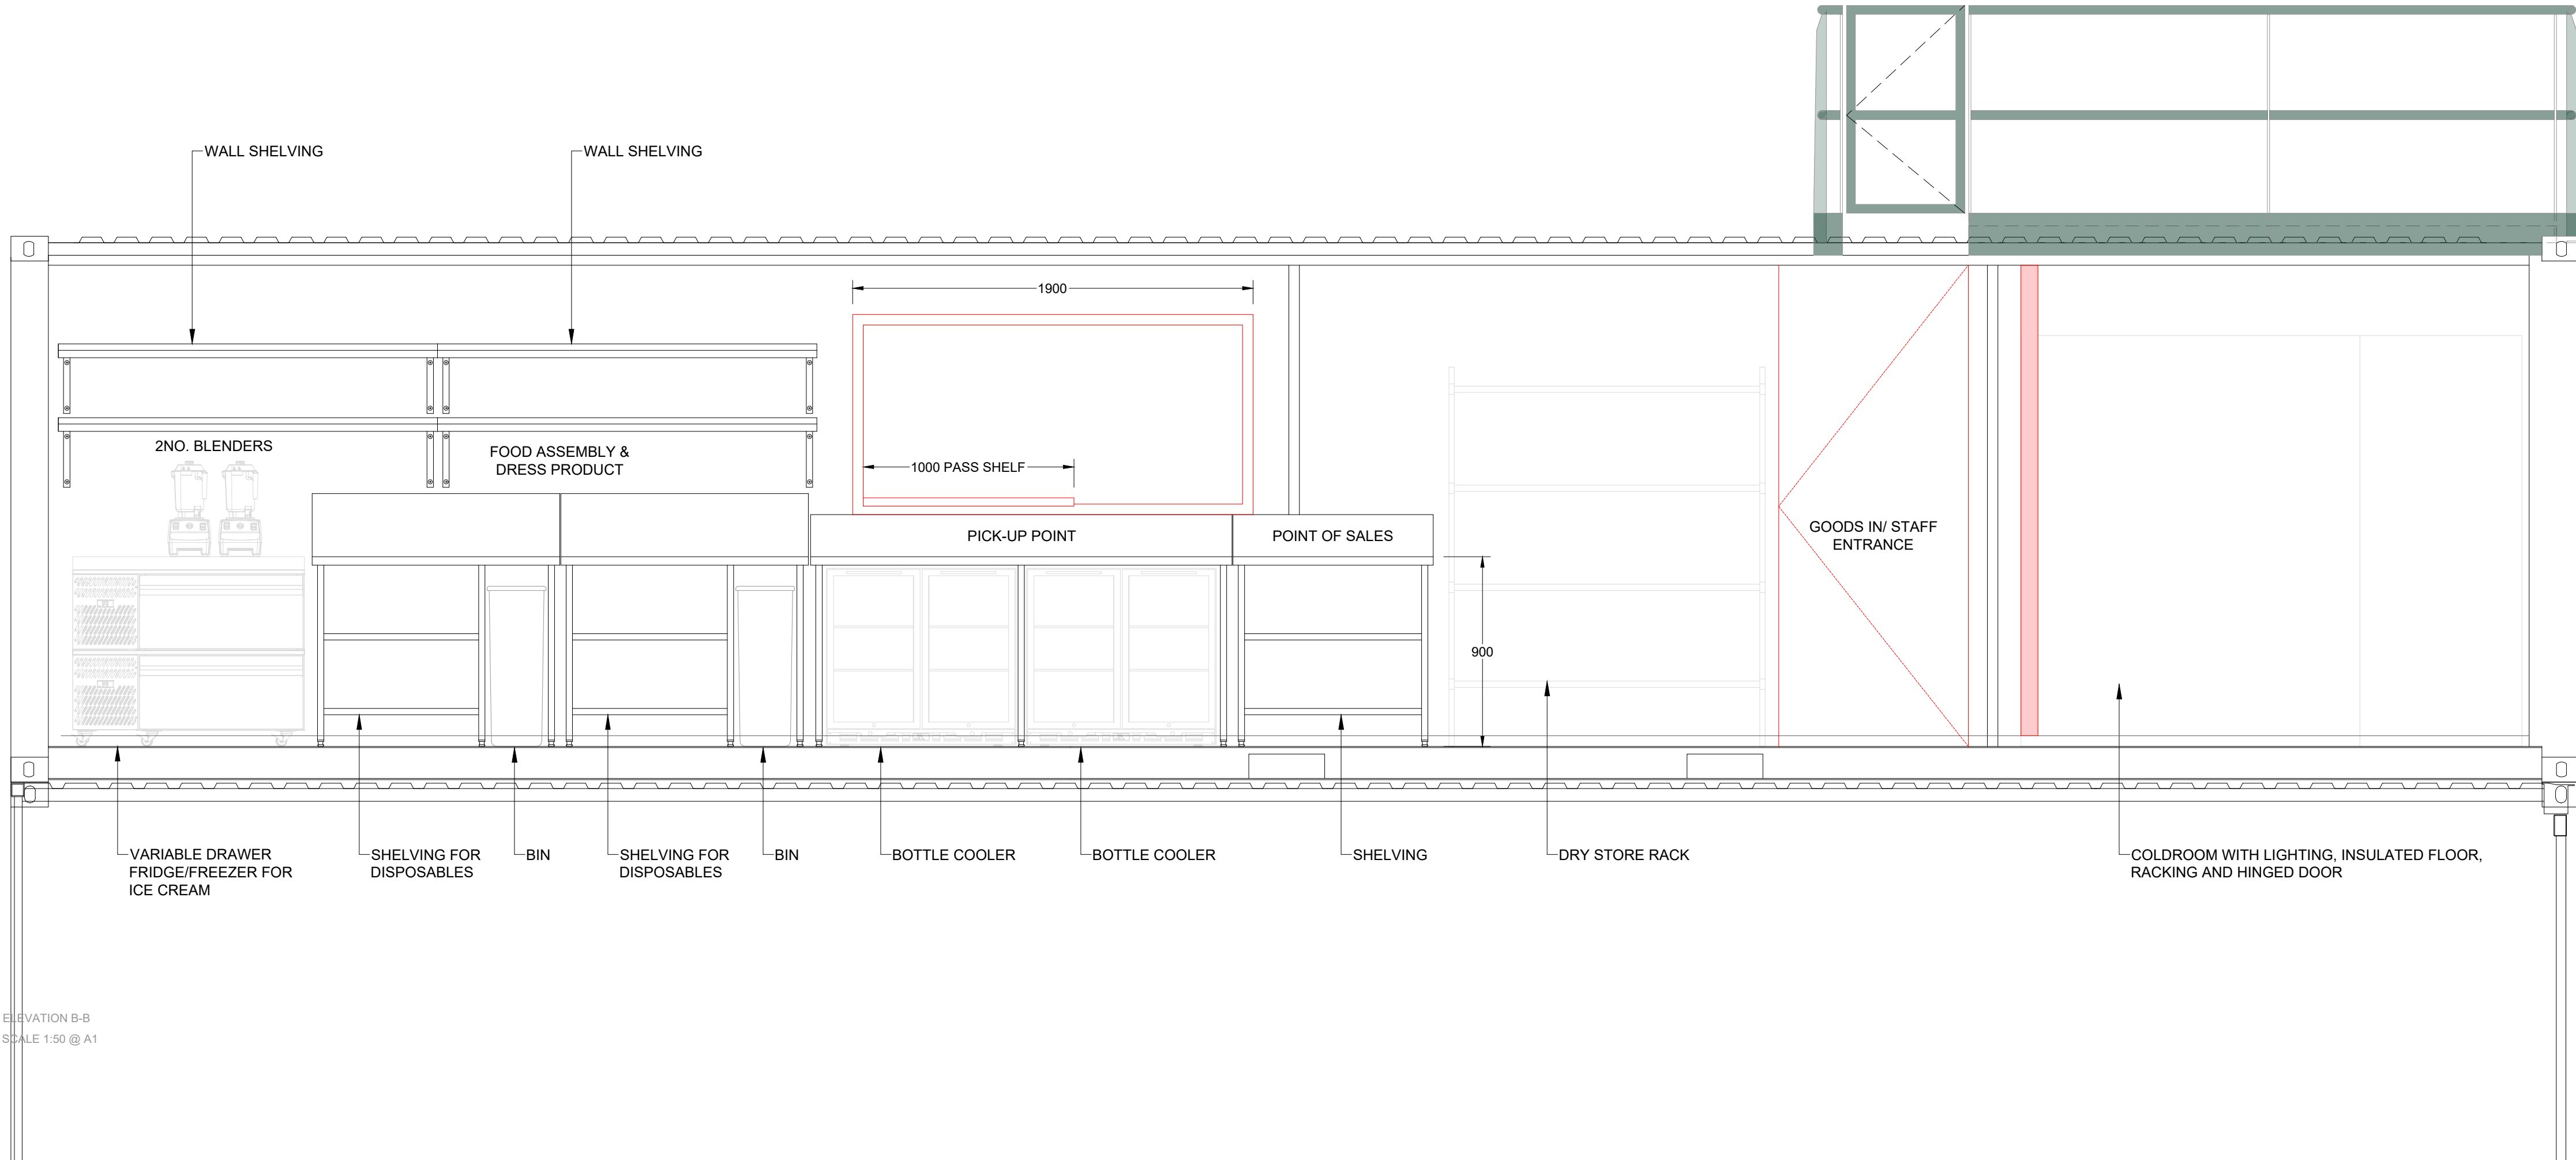

● DRAFT ○ TENDER ○ CONSTRUCTION

This drawing is copyright LabTech. Do not scale from this drawing. Drawings to be read in conjunction with all other architectural and design consultant information. All dimensions and levels to be checked on site by the contractor and such dimensions to be his responsibility. Report all drawing errors, omissions and discrepancies to the architect.

LABTECH