



Do not scale from this drawing. All dimensions to be checked on site. All omissions and discrepancies to be reported to the Architect immediately

This work is copyright and shall not be reproduced or used for any other purpose without the written permission of Squire and Partners.

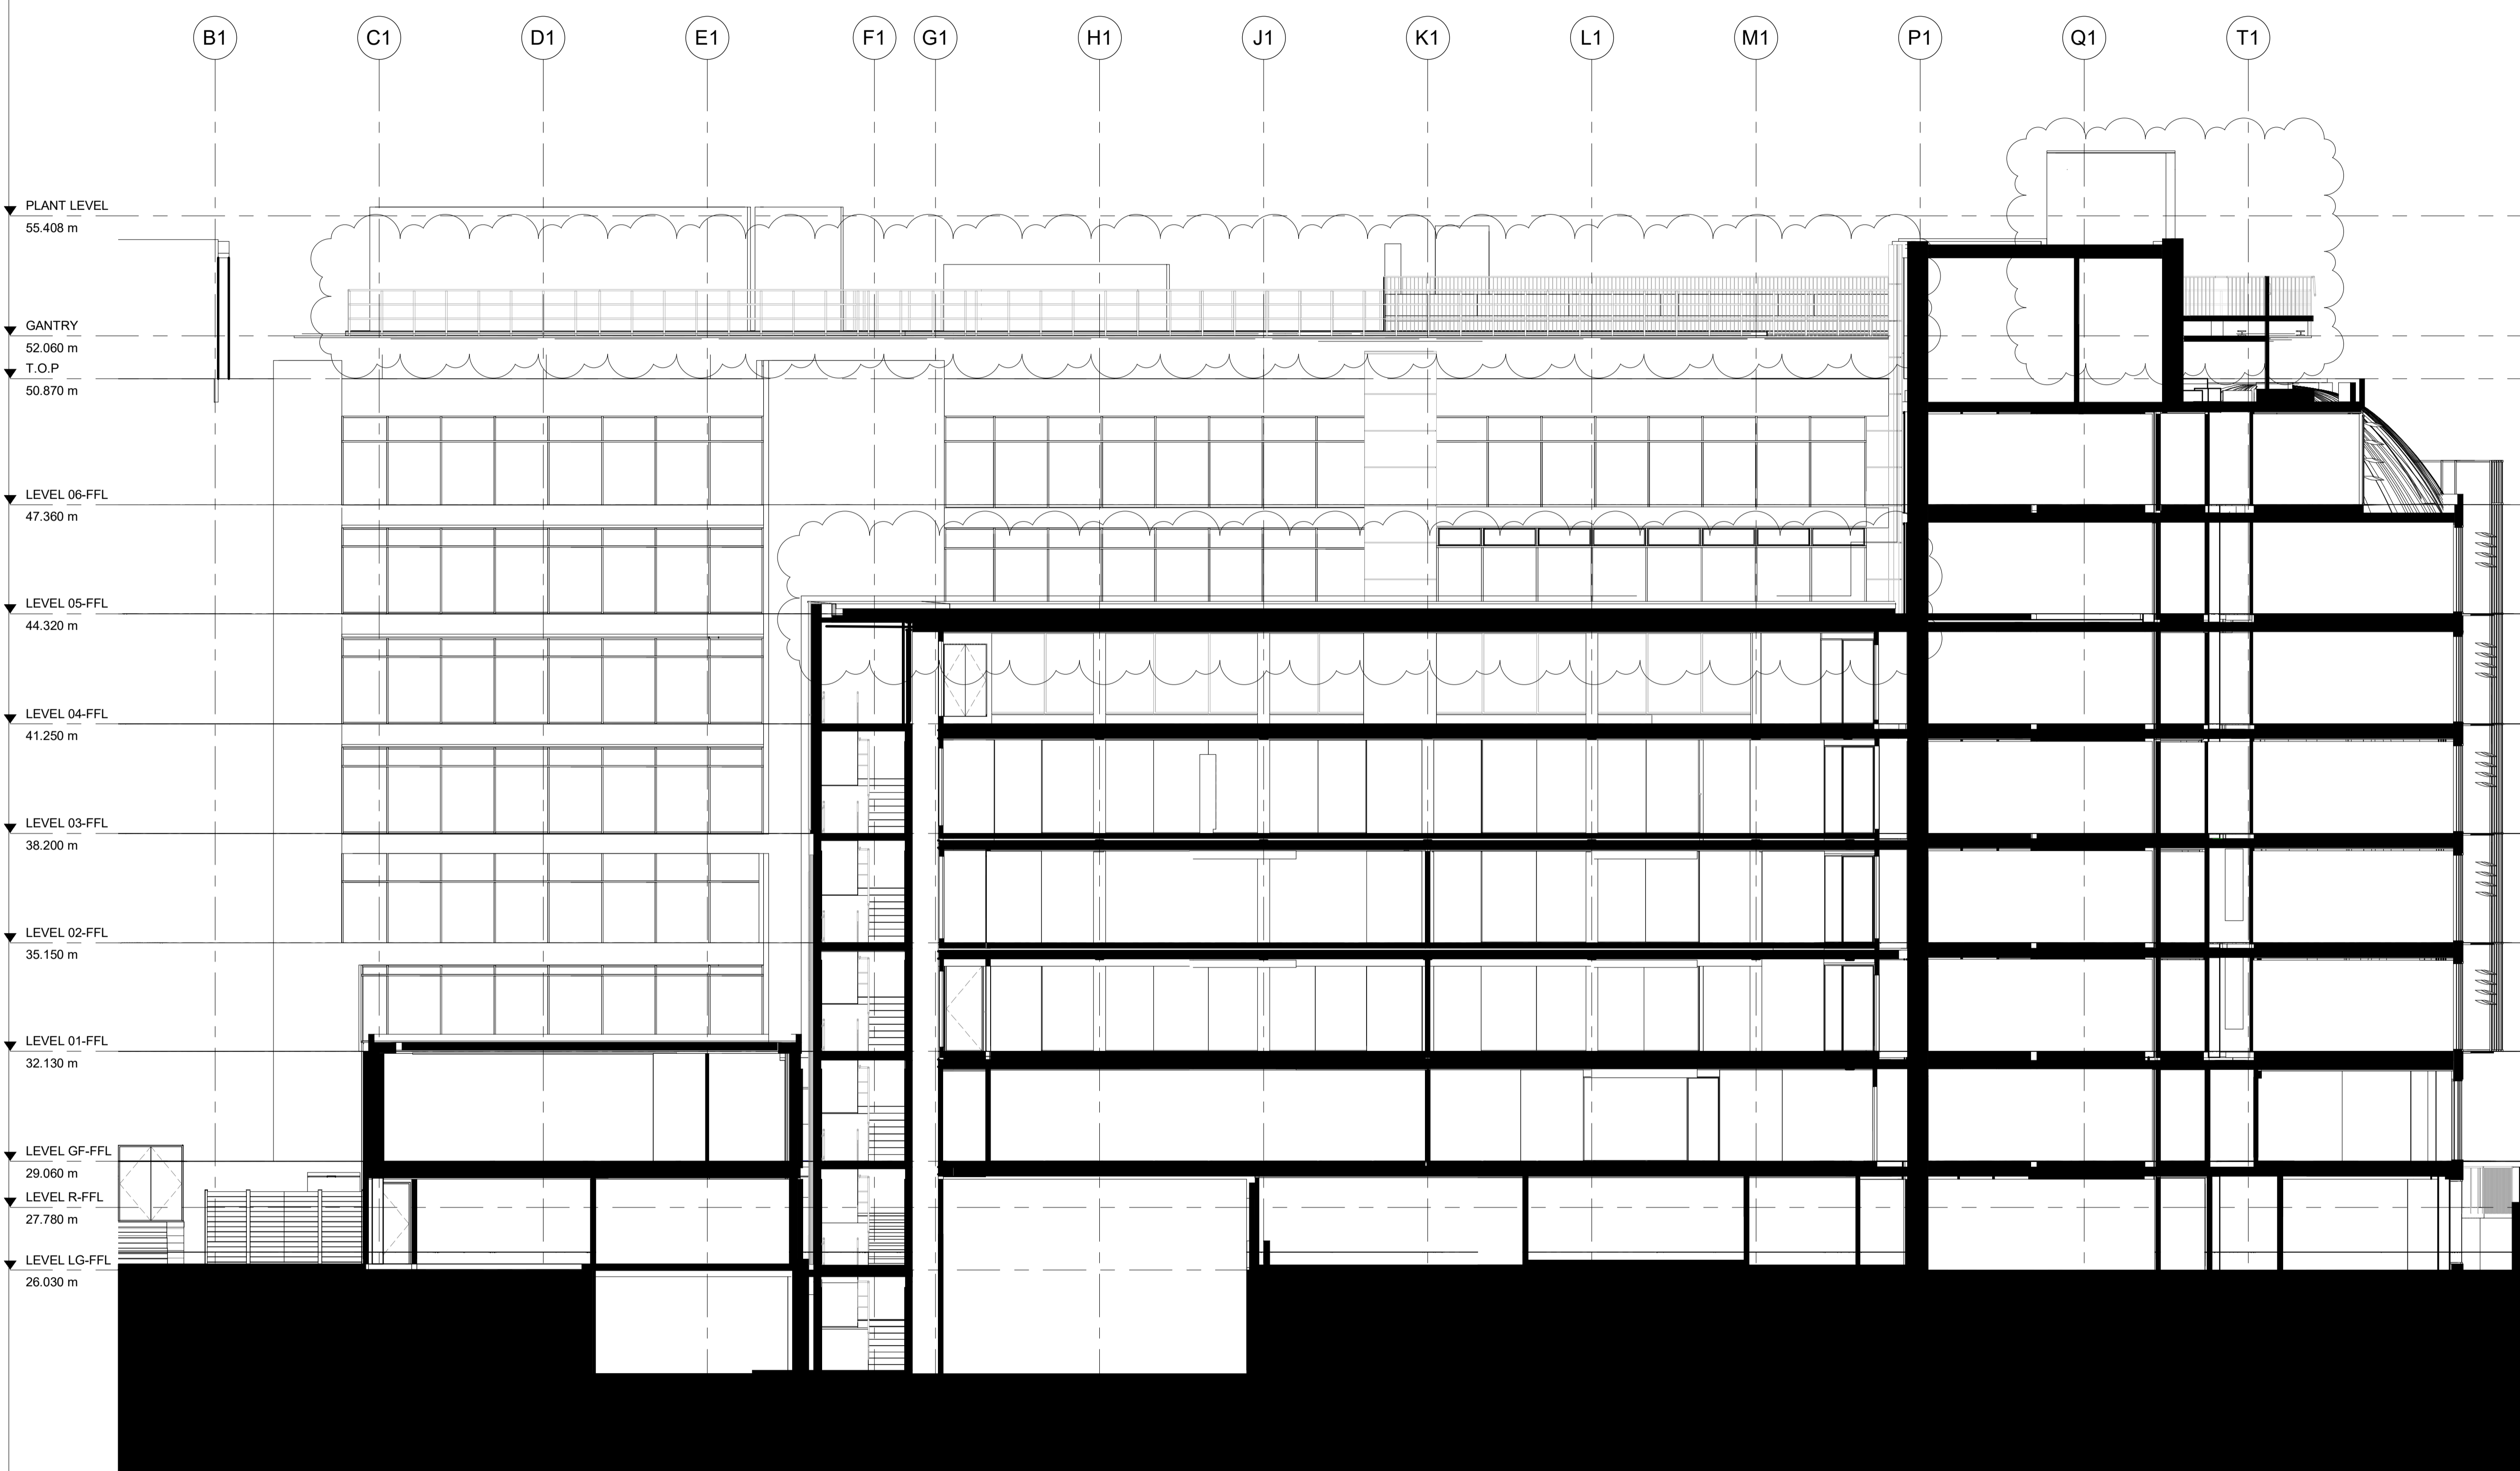

1 PROPOSED - SECTION B-B  
1:100

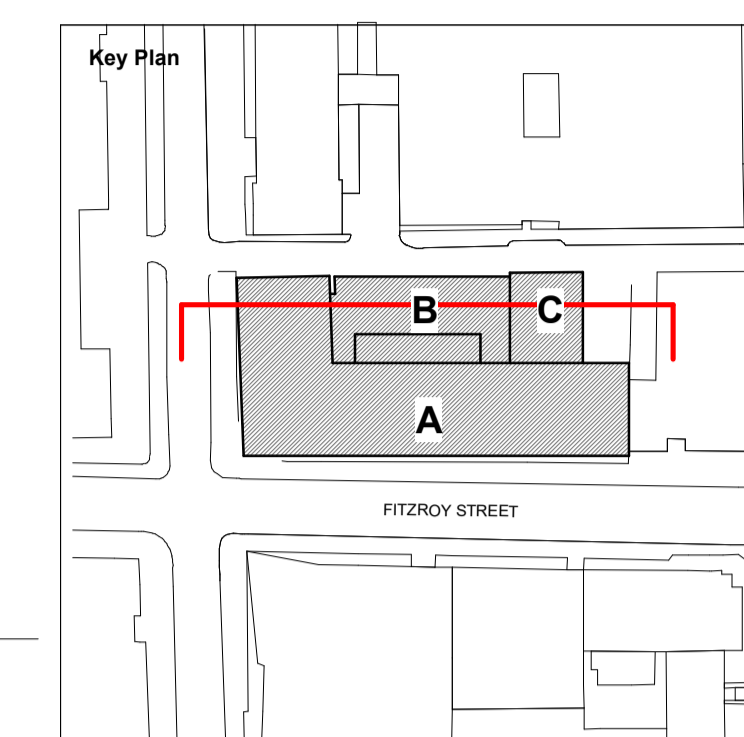

Planning Addendum	30/11/20	OG	C
Planning Addendum	23/01/20	MJ	B
Issued for Planning	12/04/19	AM	A
Description	Date	Dm/Ctk	Rev

**SQUIRE & PARTNERS**

Squire and Partners LLP  
The Department Store  
248 Ferndale Road, London SW9 8FR  
T: 020 7278 5555

info@squireandpartners.com  
www.squireandpartners.com

Project  
13 FITZROY STREET

Title  
PROPOSED - SECTION B-B

Status	Scale @ ISO A1	Job Number
Issued for Planning	As indicated	17066
Date	14/03/18	Revision
Drawing Number	FITZ-SQP-A-PL312	C