


SCALE 1:20@A1

SECOND FLOOR REAR FACADE

THIRD FLOOR DORMER REAR FACADE

THIRD FLOOR DORMER REAR FACADE

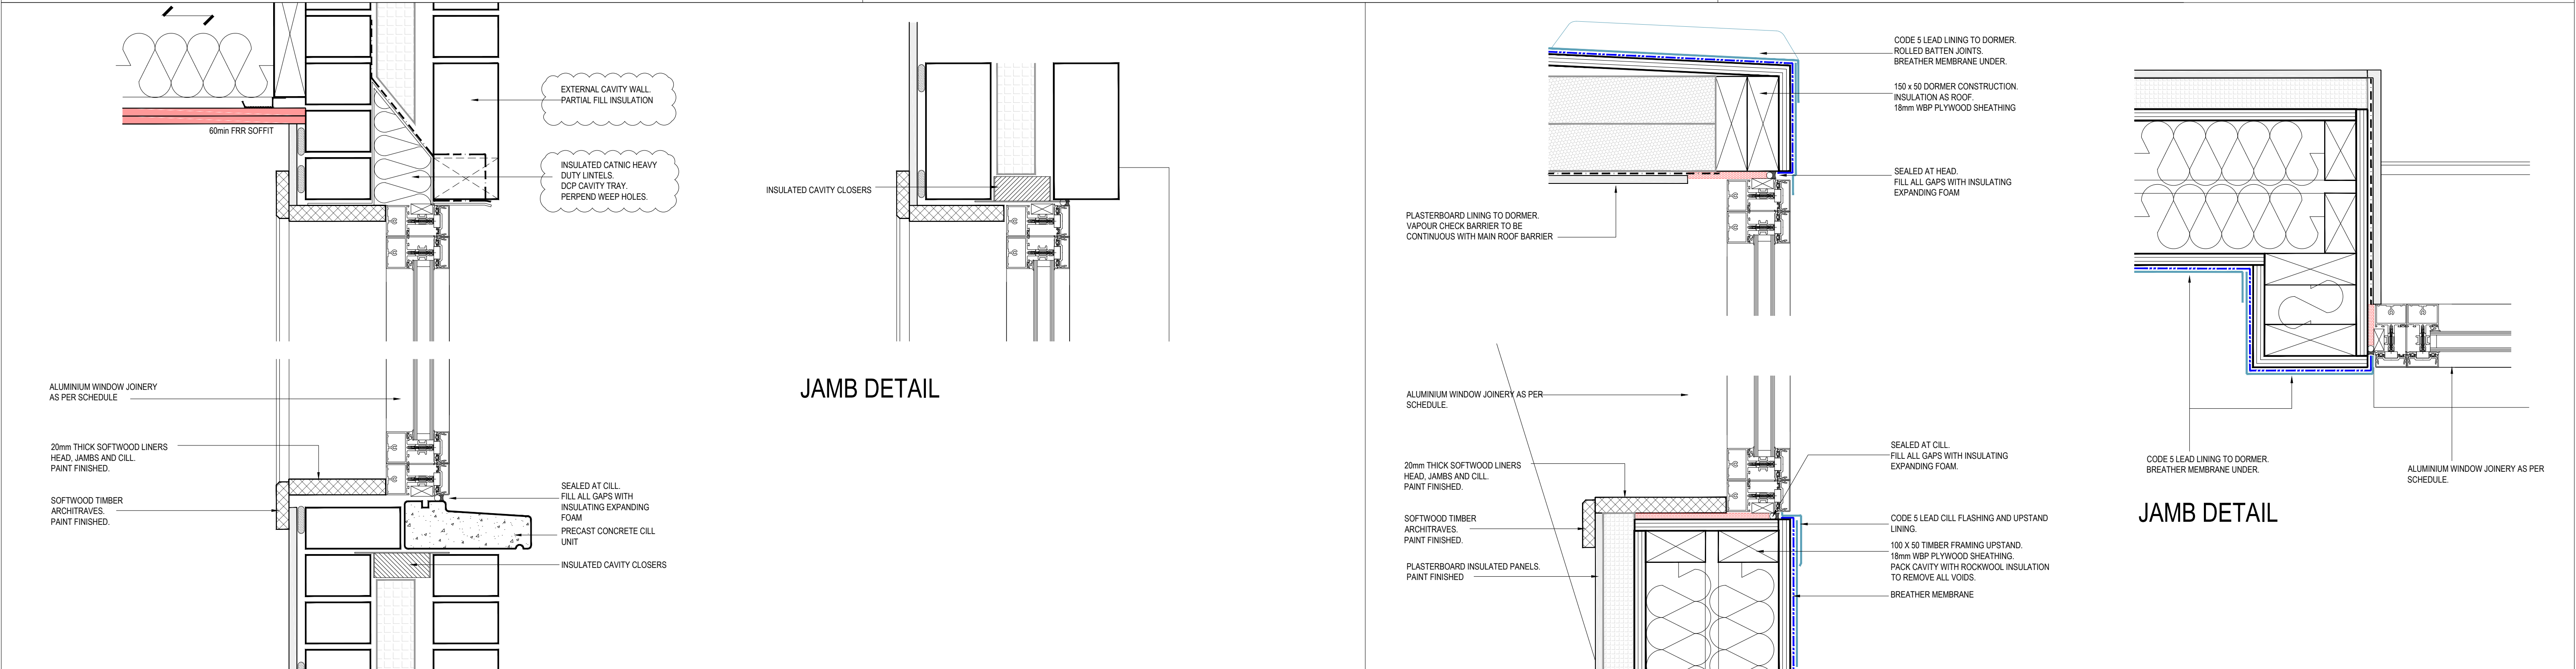

SCALE 1:5@A1


HEAD / CILL DETAIL

SECOND FLOOR REAR FACADE

HEAD / CILL DETAIL

THIRD FLOOR DORMER REAR FACADE

EXTERNAL WINDOWS AND DOORS 4 of 4

notes: This drawing is copyright. Do not scale from drawing. The Main Contractor is to check all dimensions and report any discrepancies to the Project Architect prior to work on site.				A - rev.	20-03-06 UPDATED AS CLOUDED	KLT	client	CREATE REIT LTD			 MARK NEWTON ASSOCIATES <small>SOUTH LODGE, HOWE GREEN, HERTFORD, HERTFORDSHIRE, SG13 8JH t - 01707 256366 m- 07960 388613 e - mark@marknewtonassociates.com</small>			
					20-02-07 UPDATED FOR SITE ISSUE			KLT	project	283 GRAYS INN ROAD				
									LONDON WC1					
									title	EXTERNAL WINDOWS 4of4				
									scale	1:5@A1				
									date	JAN 20		status	DRAFT	
									drawn by	KLT		checked by	MNA	
									job no.	1264		dwg no.	D-023	A
									date					
									notes					